


ANCHOR HANGER WITH STOP RINGS DETAIL

PROJECT NO. U-5839

HAYWOOD COUNTY

STATION: 24+64.13 -L- POT



STATE OF NORTH CAROLINA
 DEPARTMENT OF TRANSPORTATION
 RALEIGH

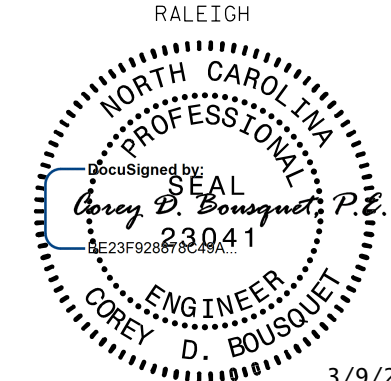

3/9/2023

REVISIONS				SHEET NO.	
NO.	BY:	DATE:	NO.	BY:	DATE:
1			3		
2			4		

SHEET NO. SU-9
 TOTAL SHEETS .

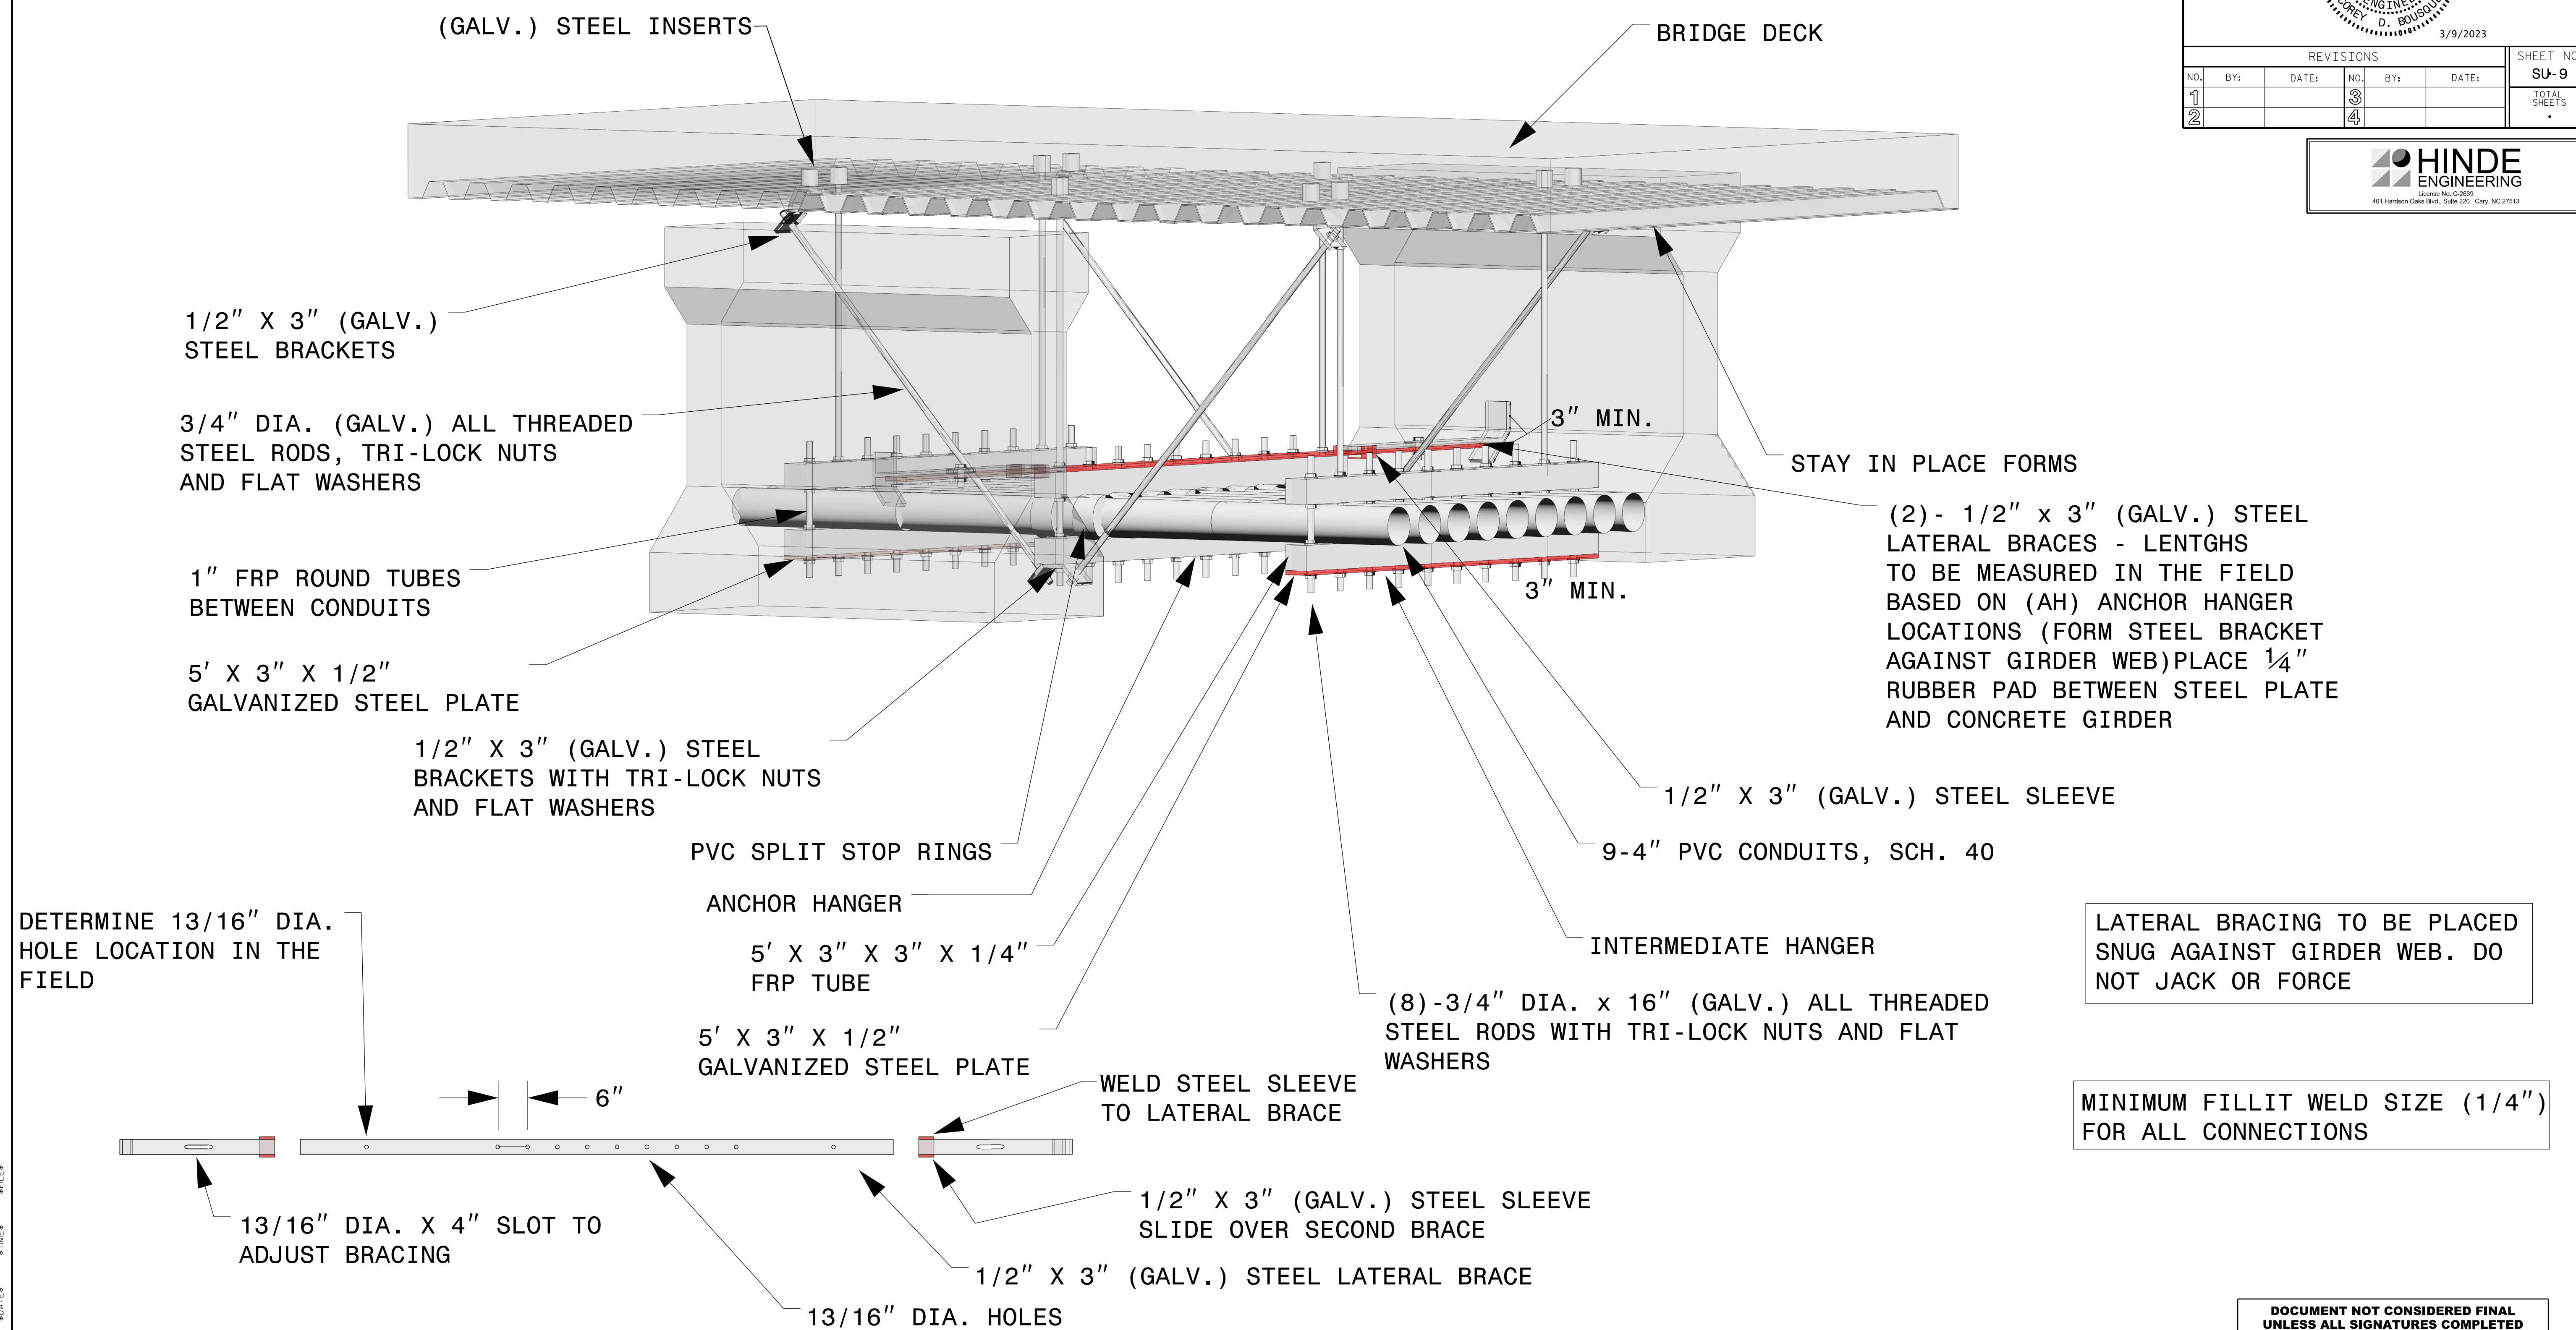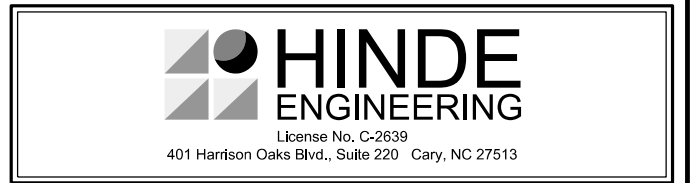

LATERAL BRACING TO BE PLACED SNUG AGAINST GIRDER WEB. DO NOT JACK OR FORCE

MINIMUM FILLIT WELD SIZE (1/4") FOR ALL CONNECTIONS

DOCUMENT NOT CONSIDERED FINAL UNLESS ALL SIGNATURES COMPLETED

+

+

DATE: TIME: FILES: