


ANCHOR HANGER WITH STOP RINGS (FRONT VIEW) DETAIL

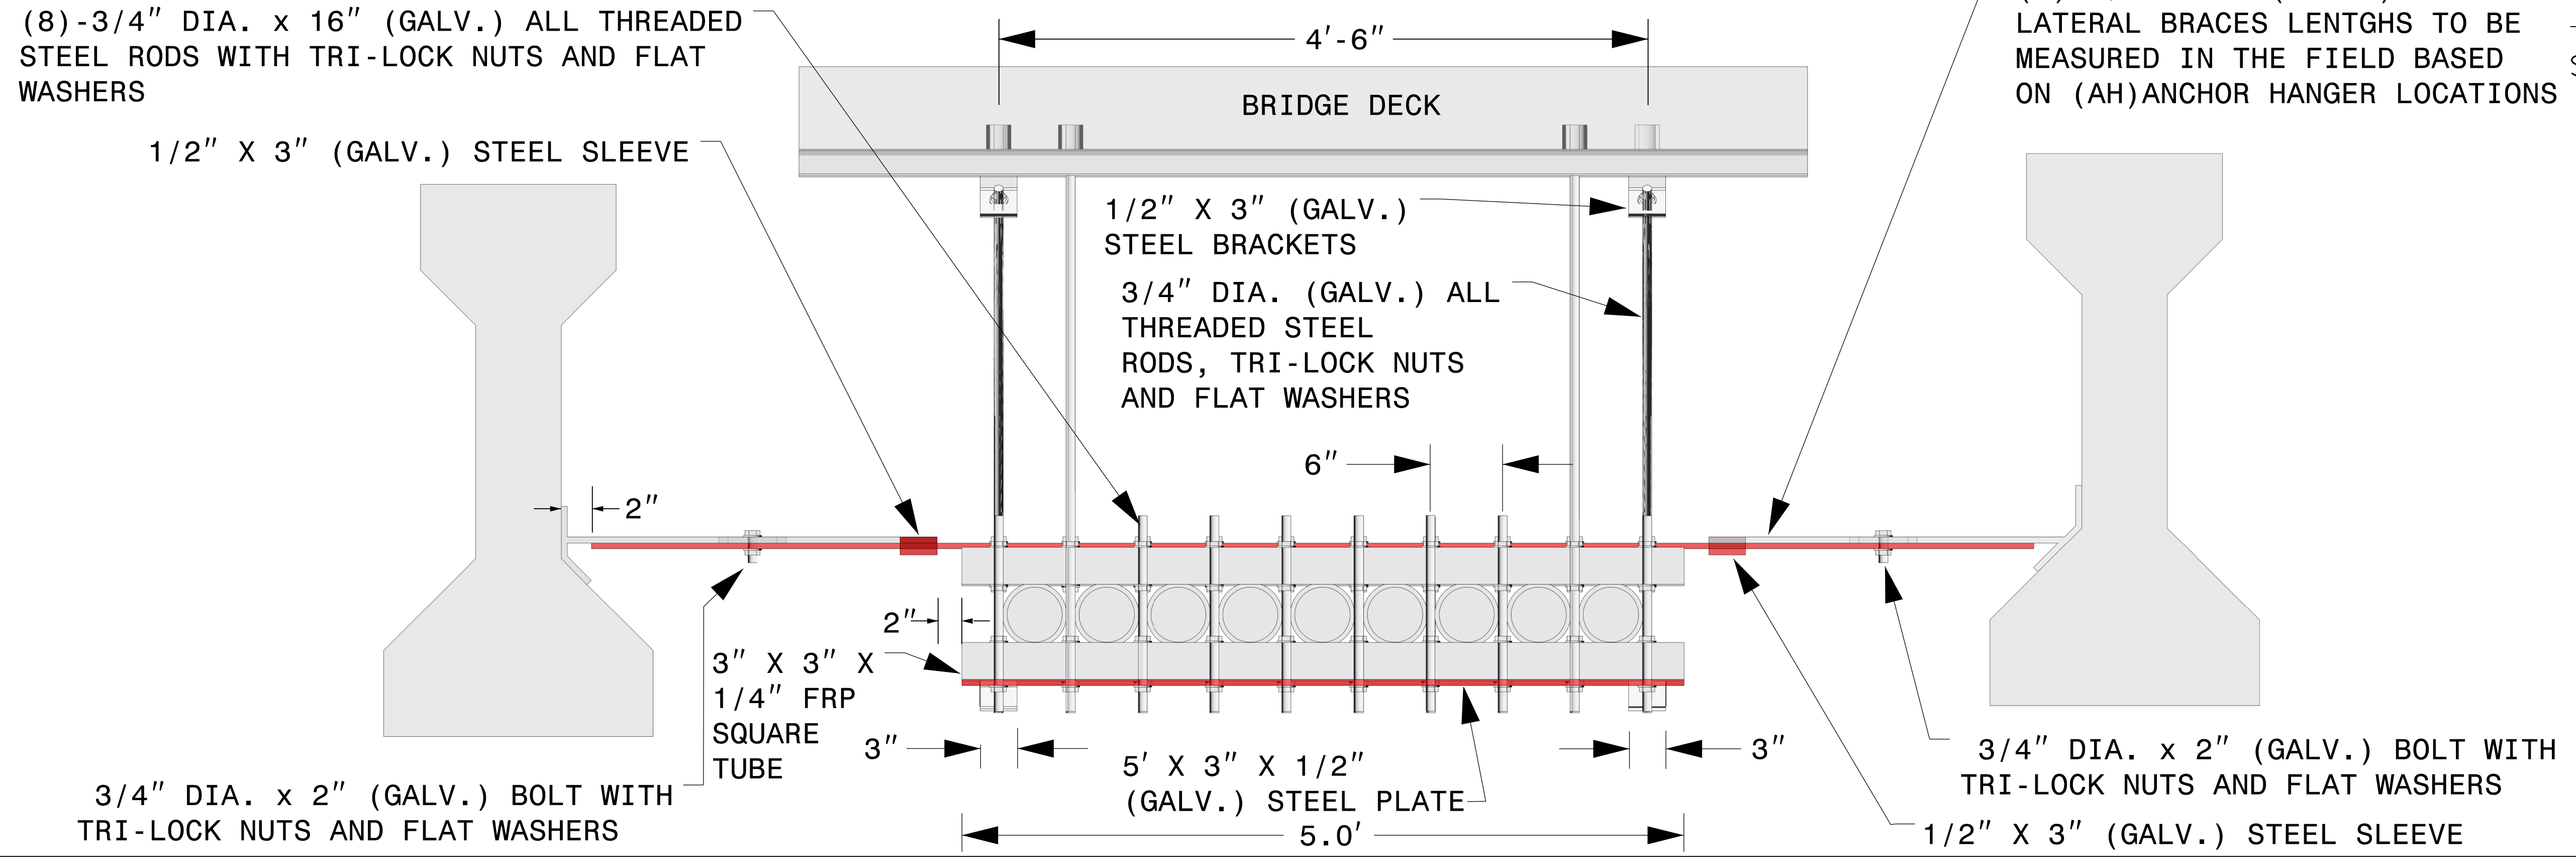


PROJECT NO. U-5839
 HAYWOOD COUNTY
 STATION: 24+64.13 -L- POT

STATE OF NORTH CAROLINA
 DEPARTMENT OF TRANSPORTATION
 RALEIGH


3/9/2023

REVISIONS				SHEET NO.	
NO.	BY:	DATE:	NO.	BY:	DATE:
1			3		
2			4		

SHEET NO. SU-10
 TOTAL SHEETS

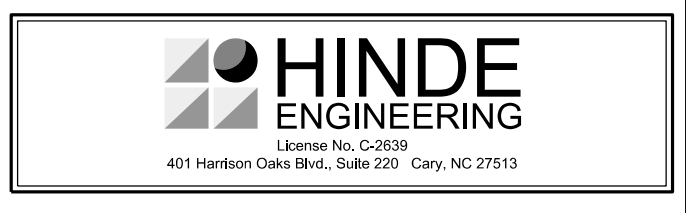

ANCHOR HANGER WITH STOP RINGS (SIDE VIEW) DETAIL

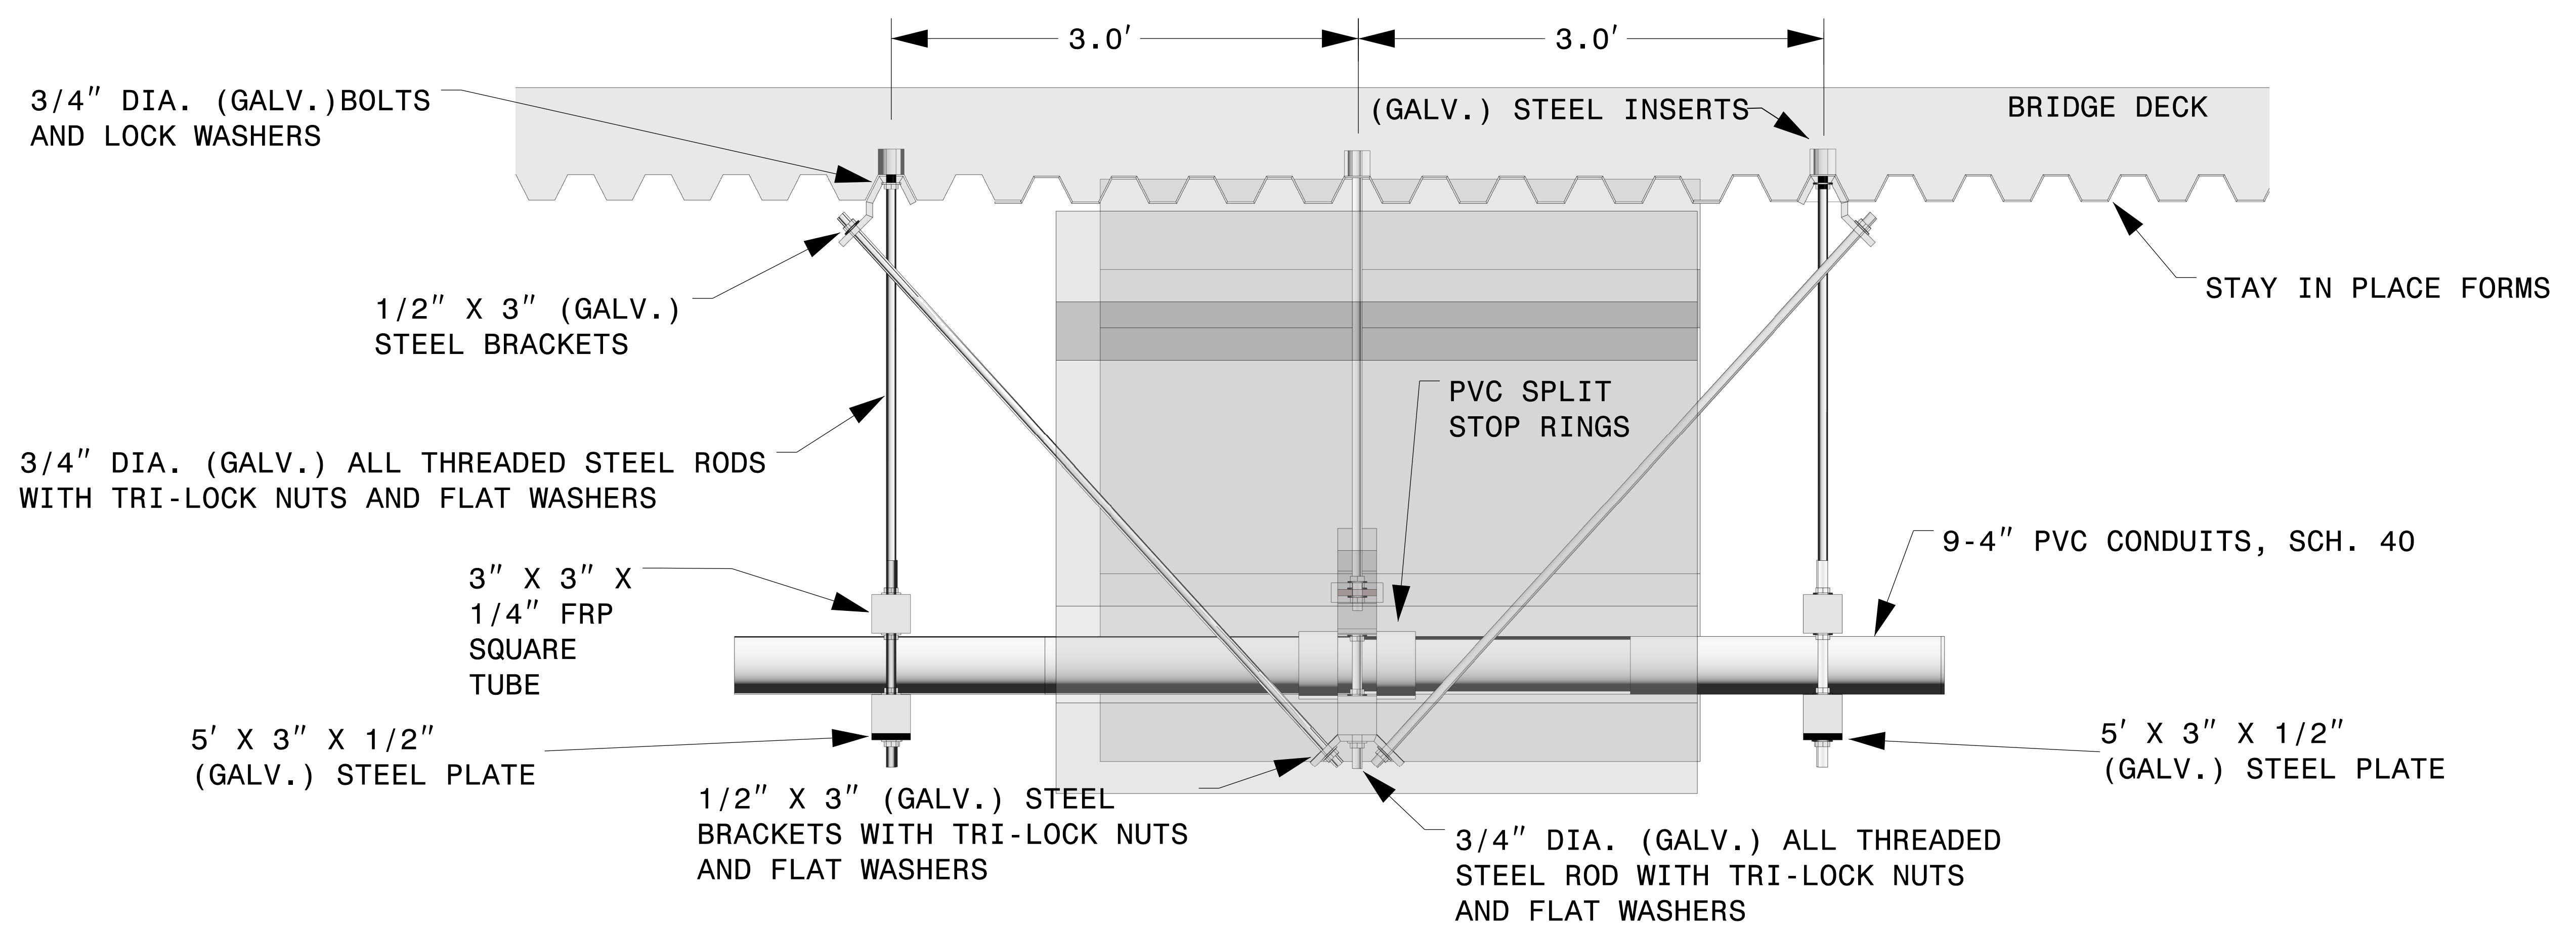

DOCUMENT NOT CONSIDERED FINAL
 UNLESS ALL SIGNATURES COMPLETED

8:04:18 AM 8/11/23