


ANCHOR HANGER WITH STOP RINGS AND EXPANSION COUPLINGS DETAIL

PROJECT NO. U-5839
 HAYWOOD COUNTY
 STATION: 24+64.13 -L- POT

STATE OF NORTH CAROLINA
 DEPARTMENT OF TRANSPORTATION
 RALEIGH

REVISIONS				SHEET NO.	
NO.	BY:	DATE:	NO.	BY:	DATE:
1			3		
2			4		

SHEET NO. SU-11
 TOTAL SHEETS

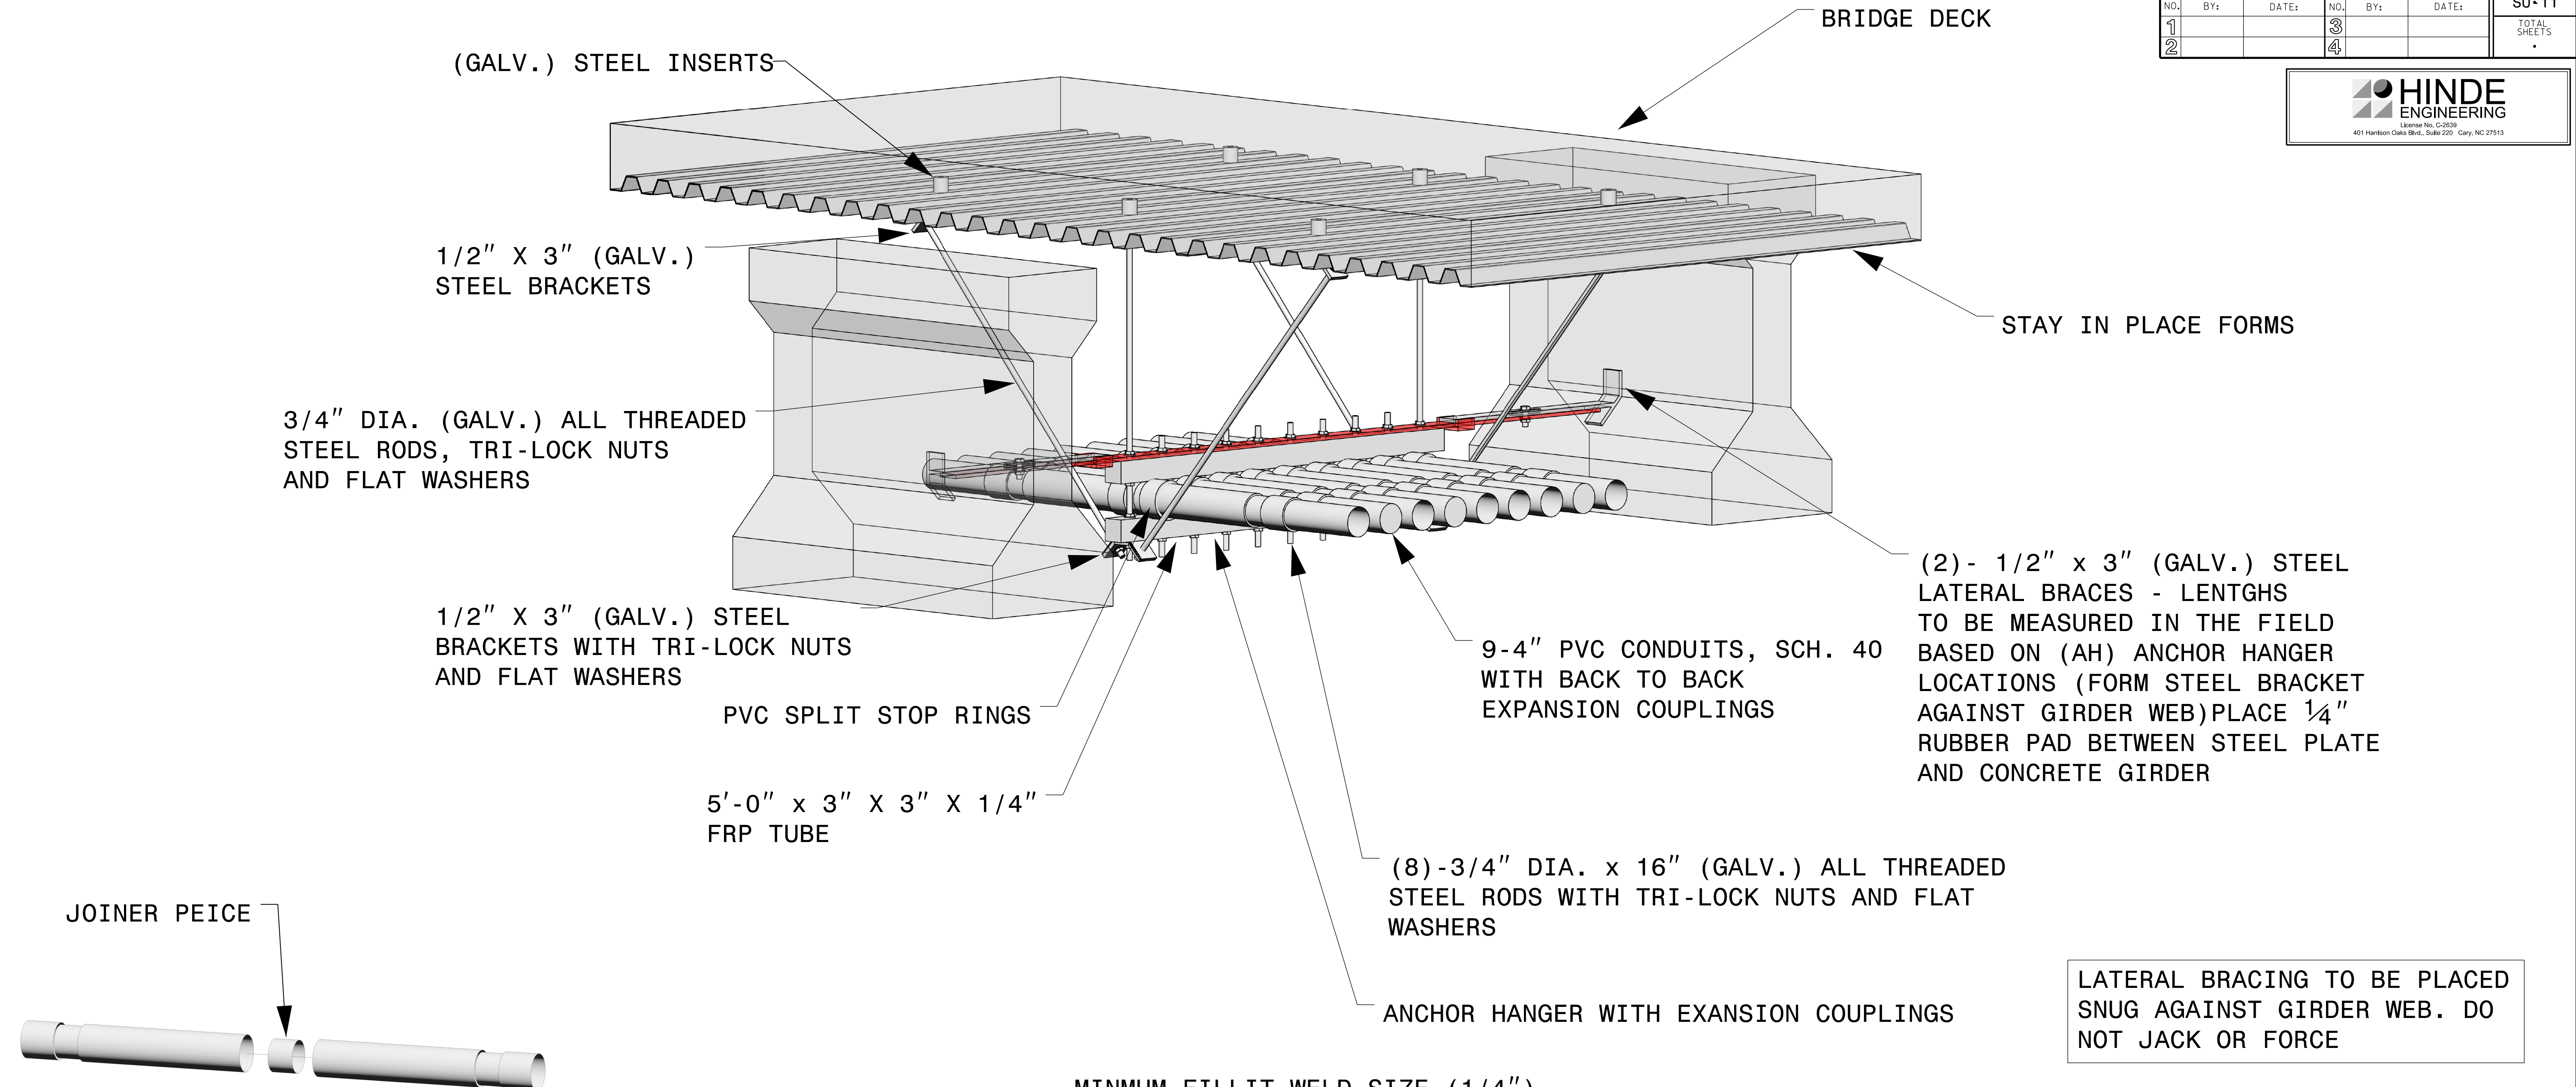


(2) - 1/2" x 3" (GALV.) STEEL LATERAL BRACES - LENGTHS TO BE MEASURED IN THE FIELD BASED ON (AH) ANCHOR HANGER LOCATIONS (FORM STEEL BRACKET AGAINST GIRDER WEB) PLACE 1/4" RUBBER PAD BETWEEN STEEL PLATE AND CONCRETE GIRDER

LATERAL BRACING TO BE PLACED SNUG AGAINST GIRDER WEB. DO NOT JACK OR FORCE

MINIMUM FILLIT WELD SIZE (1/4") FOR ALL CONNECTIONS

DOCUMENT NOT CONSIDERED FINAL UNLESS ALL SIGNATURES COMPLETED

MINIMUM FILLIT WELD SIZE (1/4") FOR ALL CONNECTIONS

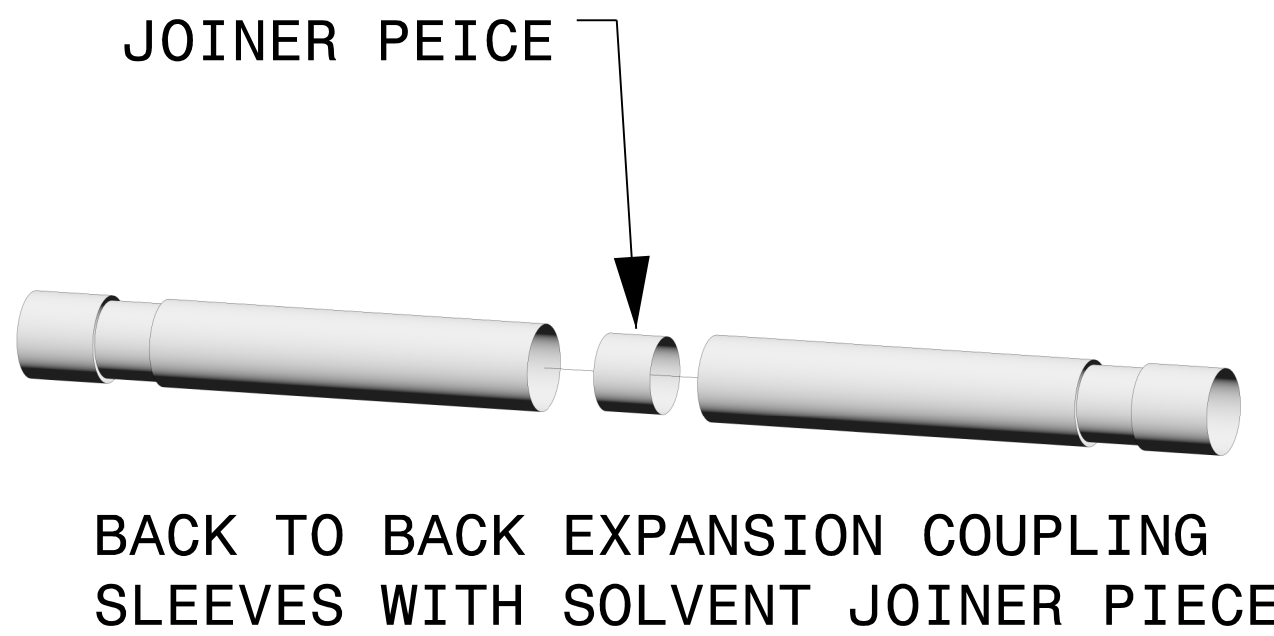

DATE: TIME: FILES: