

PLAN OF SPANS A & B  
STAGE II CONSTRUCTION

PROJECT NO. U-5839  
HAYWOOD COUNTY  
STATION: 31+45.00 -L- POT


SHEET 3 OF 4

STATE OF NORTH CAROLINA  
DEPARTMENT OF TRANSPORTATION  
RALEIGH

SUPERSTRUCTURE  
PLAN OF SPANS  
STAGE II



NV5  
NV5 ENGINEERS & CONSULTANTS, INC.  
6750 TRYON ROAD  
CARY, NC 27518  
P: 919.851.1912 www.NV5.com  
NC License # F-1333  
Formerly CALVEX Engineers & Consultants

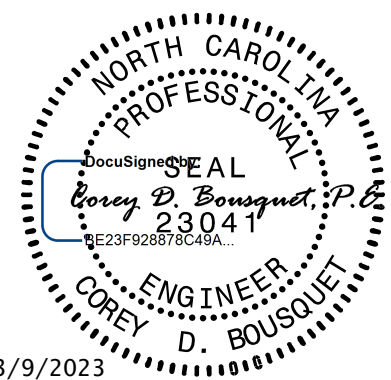

NORTH CAROLINA  
PROFESSIONAL  
ENGINEER  
Corey D. Bousquet  
23041  
3/9/2023

**DOCUMENT NOT CONSIDERED FINAL  
UNLESS ALL SIGNATURES COMPLETED**

DRAWN BY :	W. B. ALLEN	DATE :	5/19
CHECKED BY :	Z. H. BROWN	DATE :	7/19
DESIGN ENGINEER OF RECORD:	L. K. AUSTIN	DATE :	4/19

REVISIONS						SHEET NO. SU - 18
NO.	BY:	DATE:	NO.	BY:	DATE:	
1			3			TOTAL SHEETS
2			4			