


B.17/99

PROPOSED RETAINING WALL #1

RETAINING WALL #1 (-WALL1-) LENGTH = 296.44'

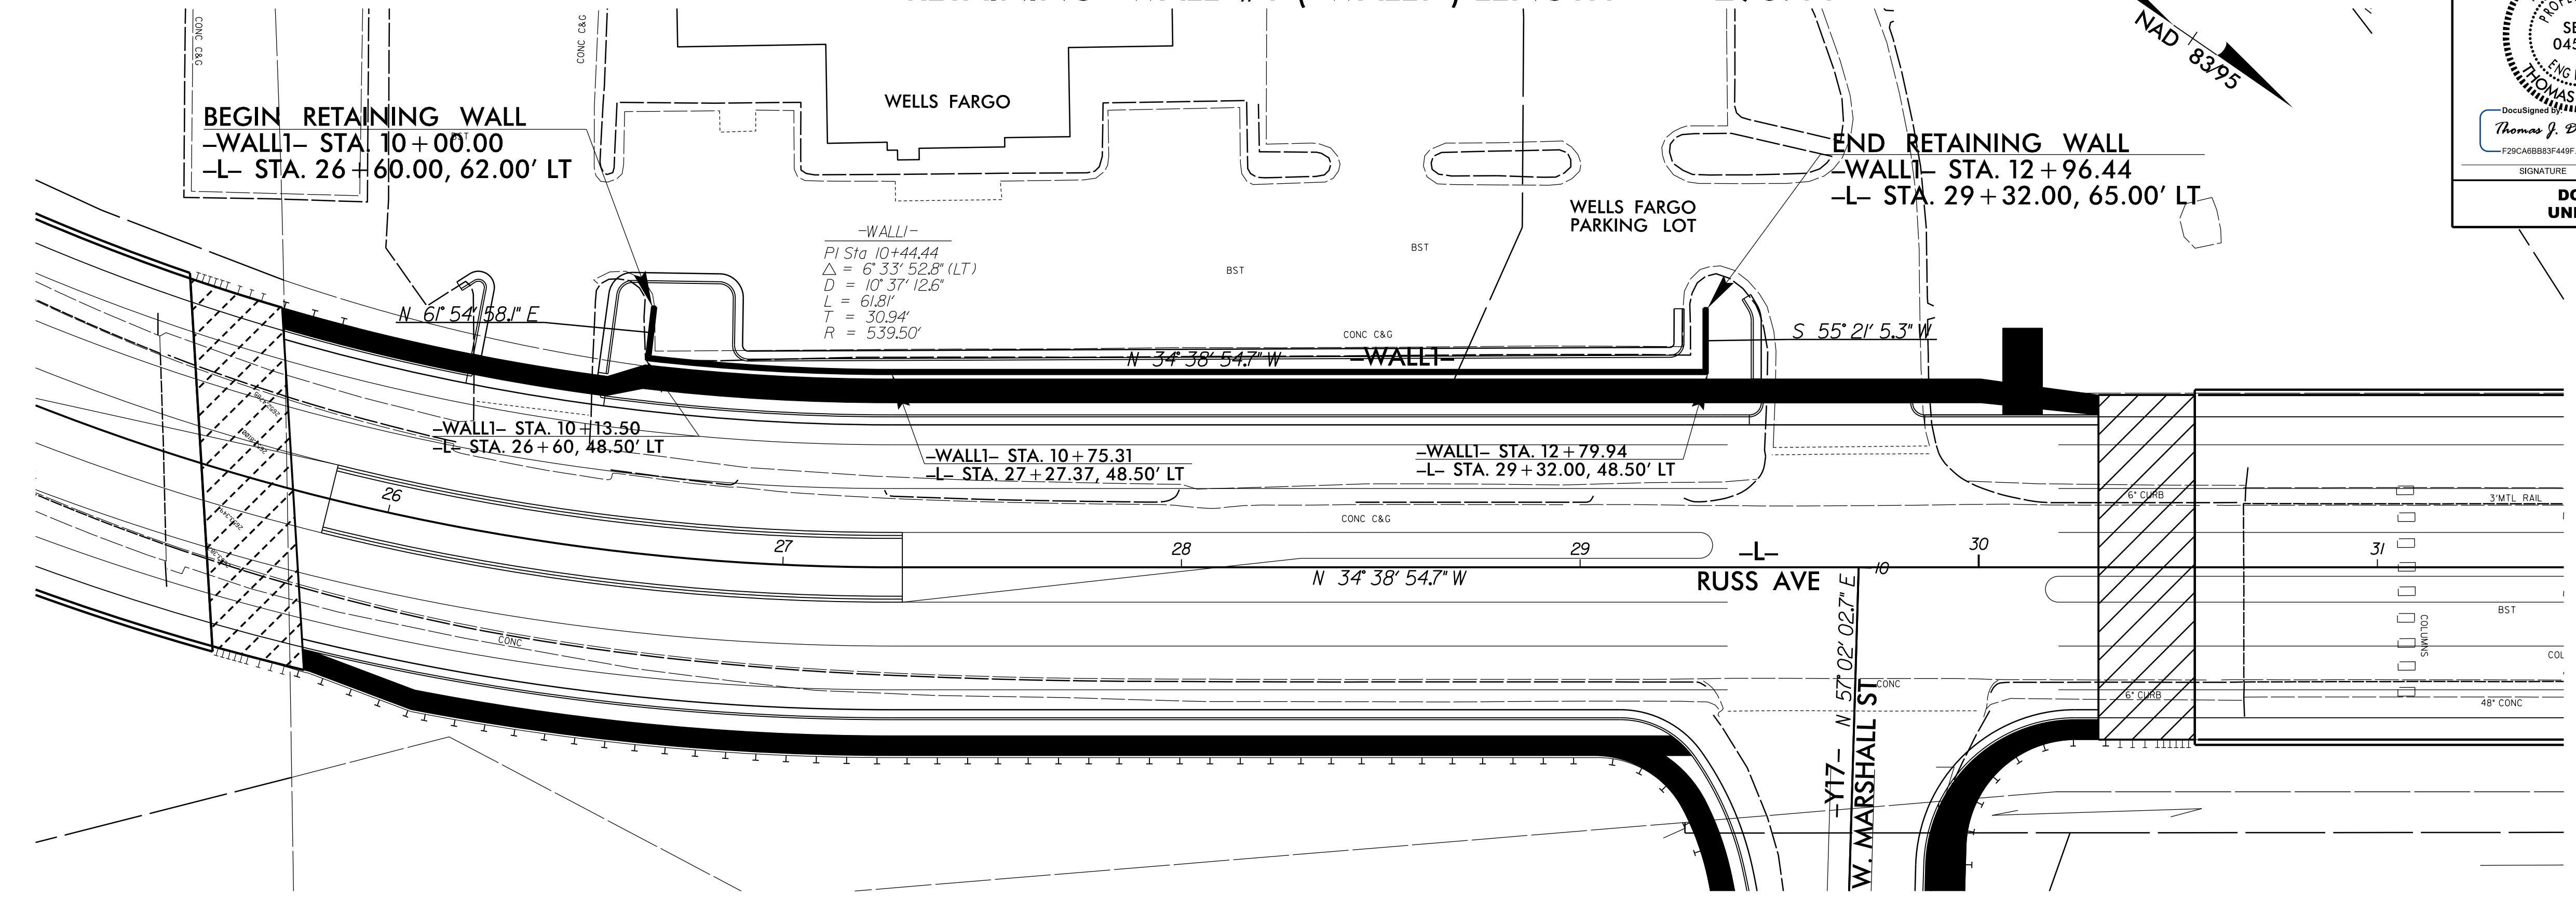

GEOTECHNICAL ENGINEER

ENGINEER

SEAL 045672



THOMAS J. DAILY

3/31/2023

DOCUMENT NOT CONSIDERED FINAL UNLESS ALL SIGNATURES COMPLETED



(ENGLISH)

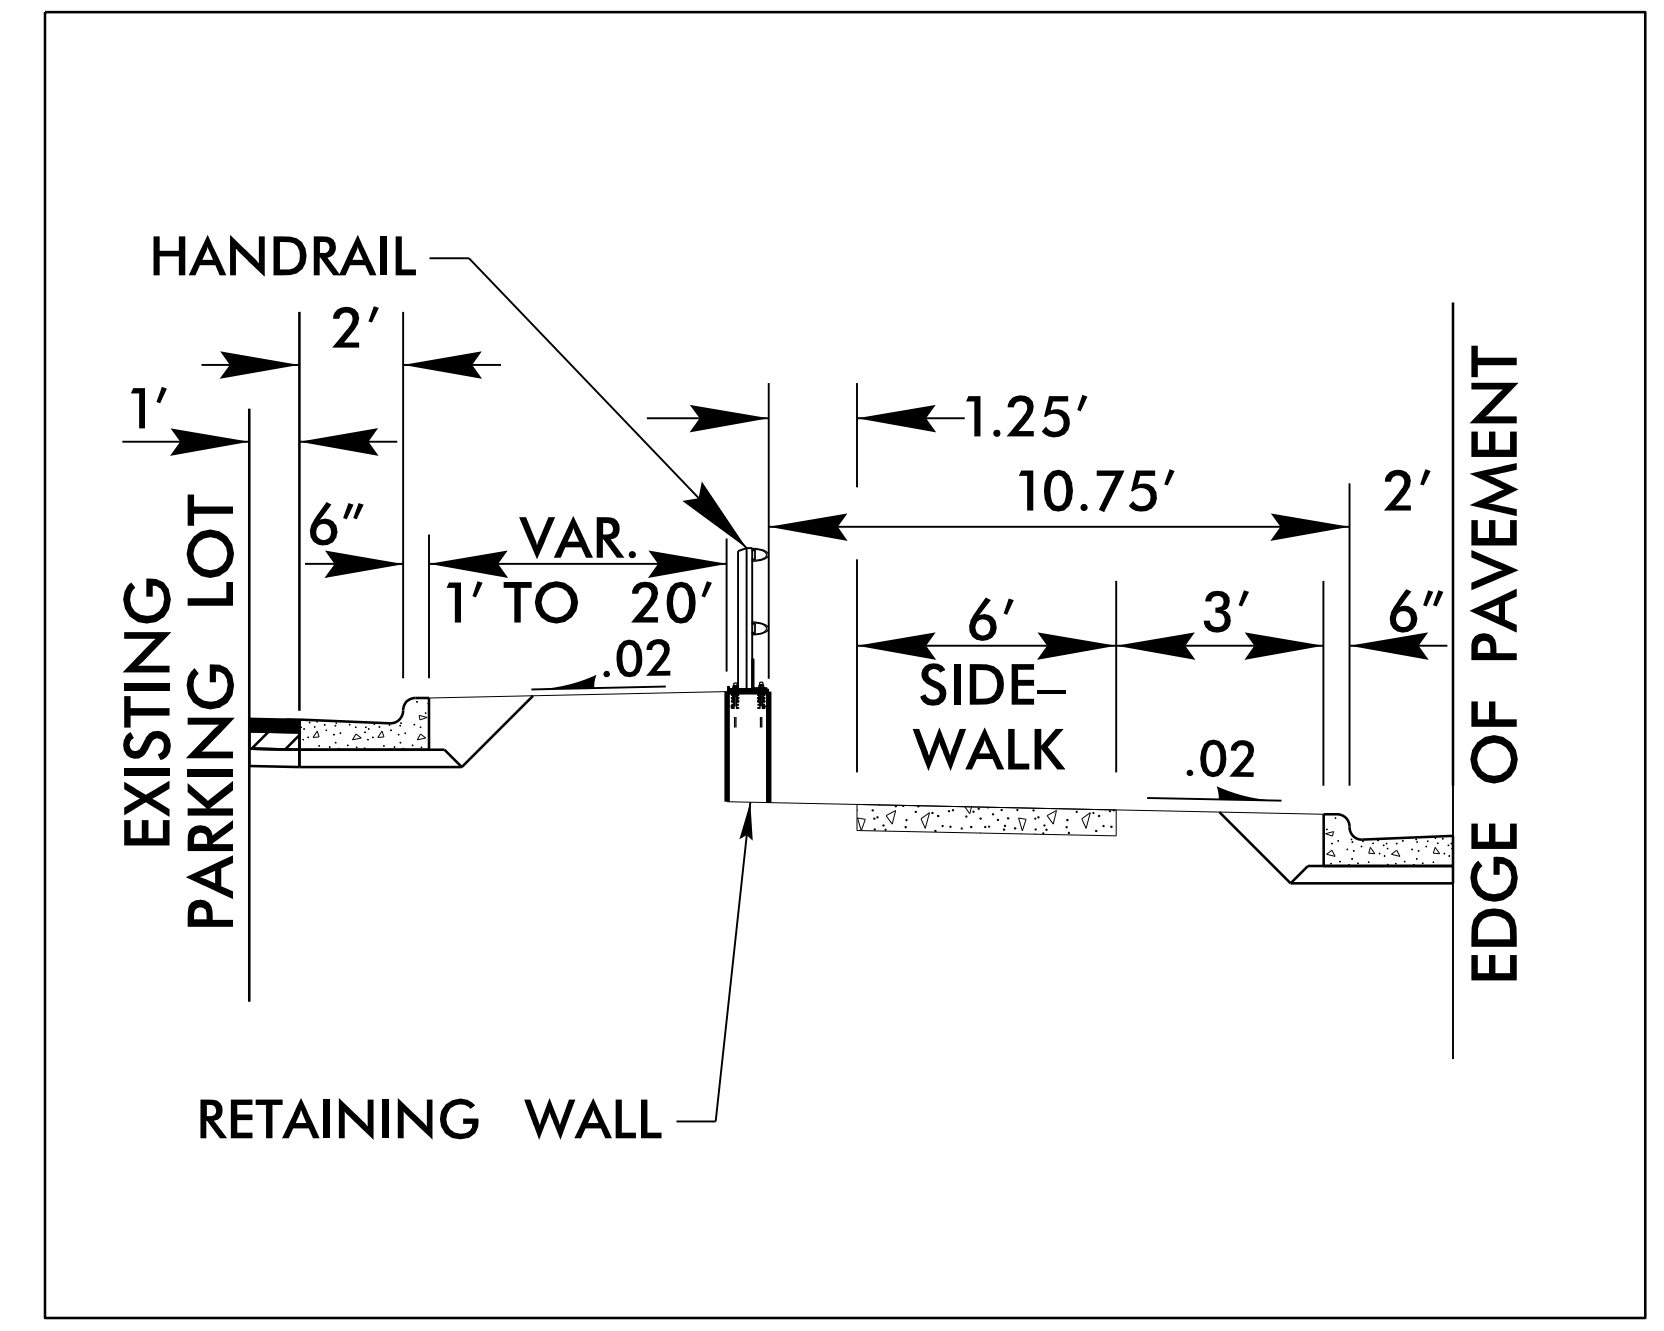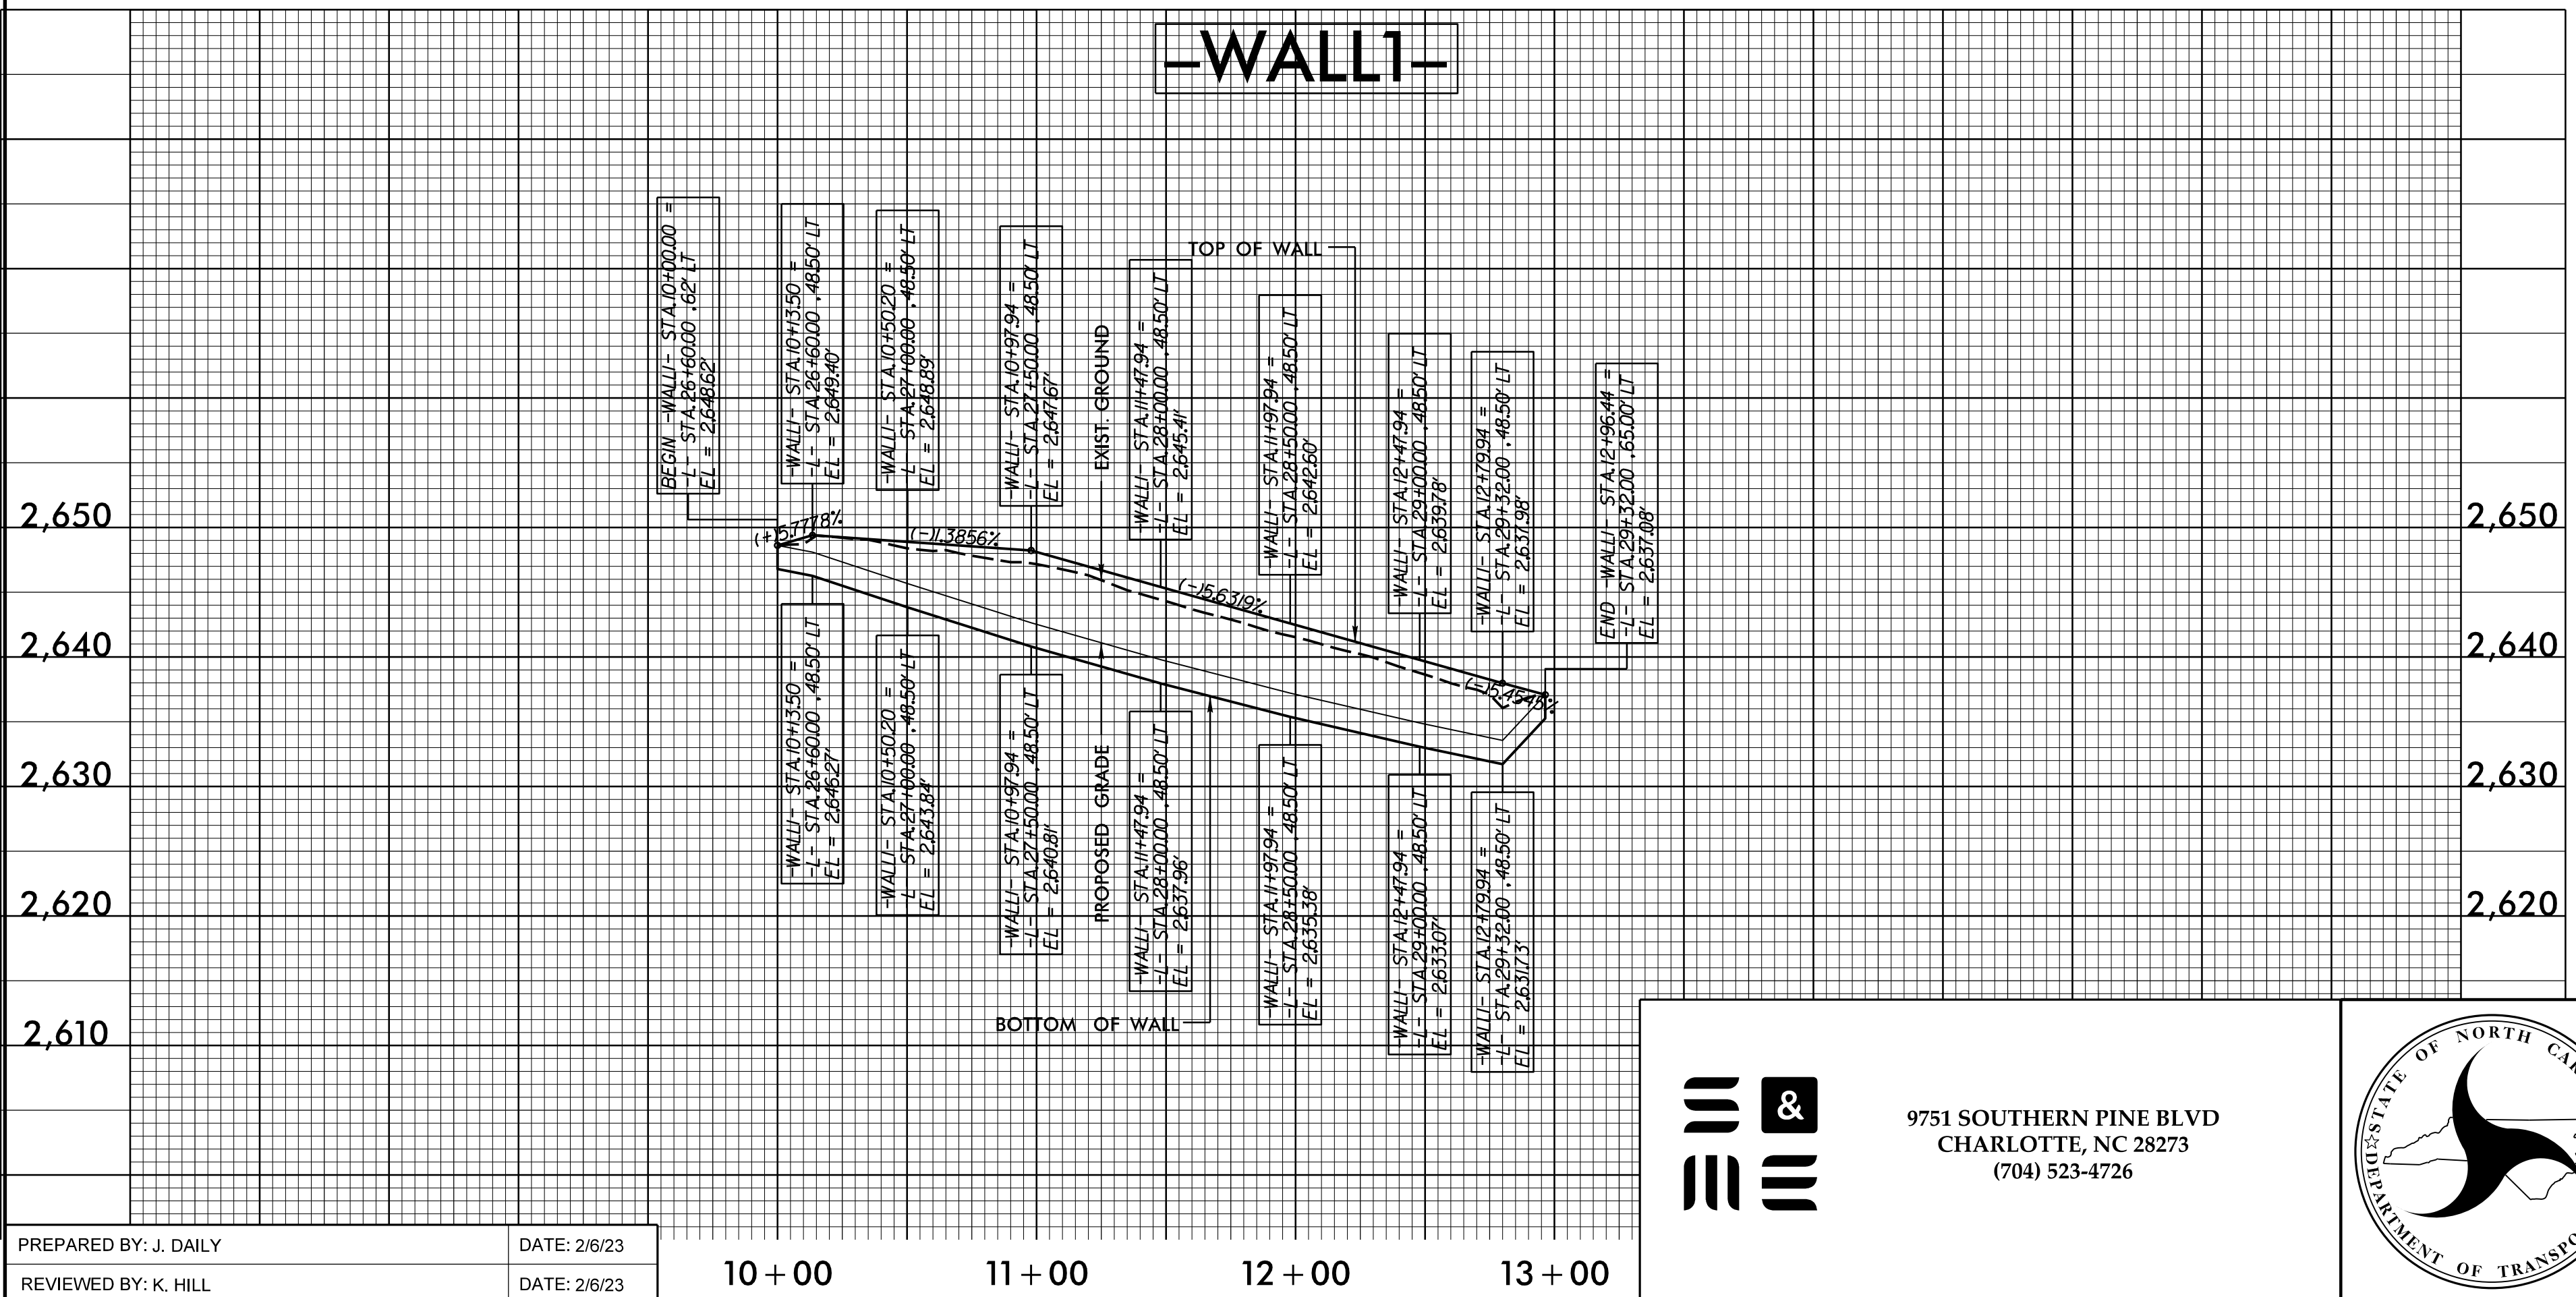

PROJECT NO.: U-5839

HAYWOOD COUNTY

751 SOUTHERN PINE BLVD
CHARLOTTE, NC 28273
(704) 523-4726

NORTH CAROLINA
DEPARTMENT OF TRANSPORTATION
DIVISION OF HIGHWAYS

GEOTECHNICAL
ENGINEERING UNIT

RETAINING WALL NO. 1

REVISIONS					
NO.	BY	DATE	NO.	BY	DATE
1			3		
2			4		

SHEET NO. W-1

PREPARED BY: J. DAILY
DATE: 2/6/23

REVIEWED BY: K. HILL
DATE: 2/6/23