

5/14/2023



# SCHOOL DETAIL SHEET

## Kimley»Horn

NC LICENSE #F-0102  
200 SOUTH TRYON, SUITE 200  
CHARLOTTE, N.C. 28202


PROJECT REFERENCE NO. U-5873	SHEET NO. 2B-4
ROADWAY DESIGN ENGINEER	HYDRAULICS ENGINEER
DOCUMENT NOT CONSIDERED FINAL UNLESS ALL SIGNATURES COMPLETED	

30  
RUBY DIANNE HOUSTON  
DB 3929 PG 428

NC GRID  
NAD 83 NA 2011

21  
TRAVIS COLLUM AND KELLY COLLUM, HUSBAND AND WIFE  
DB 24304 PG 989

22  
JULIUS JENNINGS WADE, III AND WIFE, CARY PAGE WADE  
DB 4727 PG 129

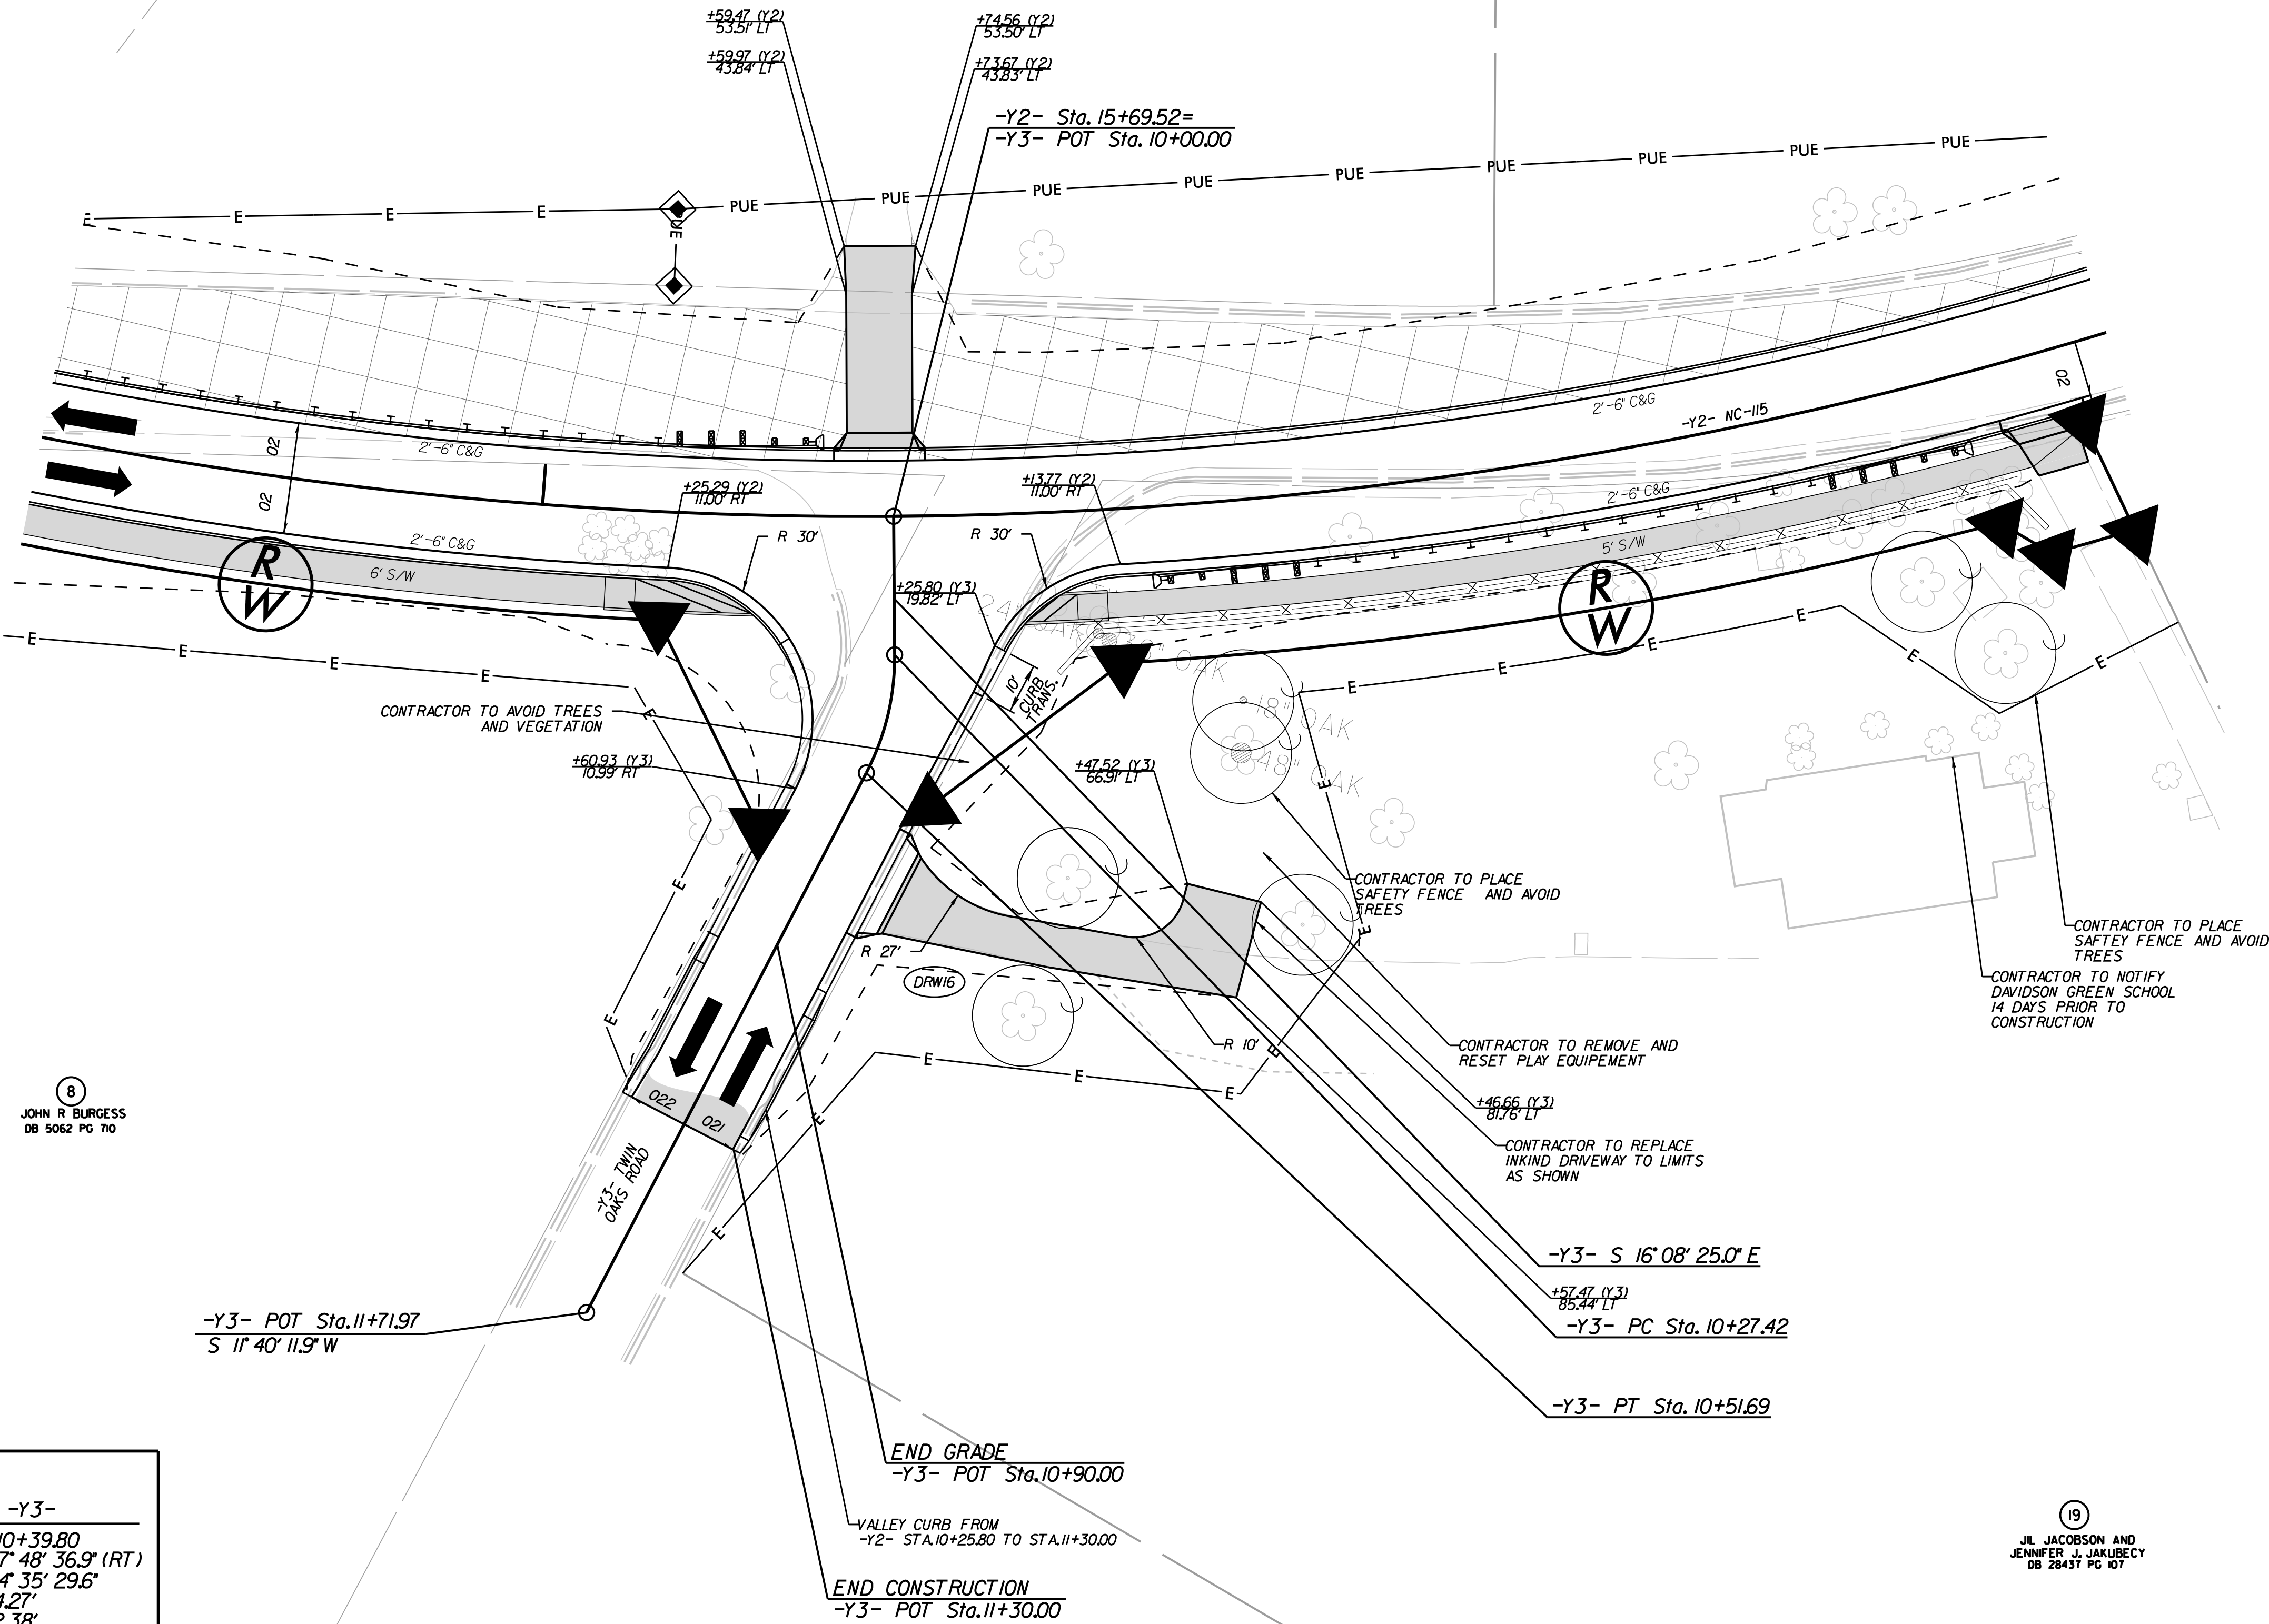

8  
JOHN R BURGESS  
DB 5062 PG 710

19  
JL JACOBSON AND JENNIFER J JAKUBECY  
DB 28437 PG 107

<p>MONOLITHIC ISLANDS AND SIDEWALK</p>		
<p>FOR -Y2- PROFILE, SEE SHEET 8 FOR -Y3- PROFILE, SEE SHEET 9</p>		
-Y2-	-Y2-	-Y3-
PI Sta. 15+93.49	PI Sta. 20+16.15	PI Sta. 10+39.80
$\Delta = 42^\circ 37' 06.0''$ (LT)	$\Delta = 22^\circ 15' 22.3''$ (LT)	$\Delta = 27^\circ 48' 36.9''$ (RT)
D = 6' 44' 26.4"	D = 9' 14' 28.5"	D = 114' 35' 29.6"
L = 632.26'	L = 240.84'	L = 24.27'
T = 331.56'	T = 121.95'	T = 12.38'
R = 850.00'	R = 620.00'	R = 50.00'
SE = NC, METHOD II	SE = EXIST.	SE = NC, METHOD II
DS = 30	DS = 30	DS = 30

10/6/2023