

THERMOPLASTIC PAVEMENT MARKING LINES

- T2 - THERMOPLASTIC (4", 90 MILS)
- T3 - THERMOPLASTIC (4", 90 MILS)
- T4 - THERMOPLASTIC (4", 90 MILS)
- T10 - THERMOPLASTIC (4", 90 MIL)
- T13 - THERMOPLASTIC (4", 90 MILS)
- T40 - THERMOPLASTIC (8", 90 MILS)
- T45 - THERMOPLASTIC (8", 90 MILS)
- T46 - THERMOPLASTIC (8", 90 MILS)
- T61 - THERMOPLASTIC (24", 90 MILS)
- T62 - THERMOPLASTIC (24", 90 MILS)

- WHITE SOLID LANE LINE
- 10 FT. WHITE SKIP
- 3 FT. - 3 FT./SP WHITE MINISKIP
- YELLOW EDGELINE
- YELLOW DOUBLE CENTER LINE
- WHITE GORELINE
- 3 FT. - 3 FT./SP WHITE MINISKIP
- WHITE CROSSWALK LINE
- WHITE STOPBAR
- WHITE CROSSWALK LINE

THERMOPLASTIC PAVEMENT MARKING SYMBOLS



- T70 - THERMOPLASTIC (90 MILS)
- T71 - THERMOPLASTIC (90 MILS)
- T72 - THERMOPLASTIC (90 MILS)
- T73 - THERMOPLASTIC (90 MILS)
- T100 - THERMOPLASTIC (90 MILS)
- T103 - THERMOPLASTIC (90 MILS)
- T112 - THERMOPLASTIC (90 MILS)
- T114 - THERMOPLASTIC (90 MILS)
- T116 - THERMOPLASTIC (90 MILS)
- T117 - THERMOPLASTIC (90 MILS)

- LEFT TURN ARROW
- RIGHT TURN ARROW
- STRAIGHT ARROW
- COMBO. LEFT/STRAIGHT ARROW
- ALPHANUMERIC CHAR.
- 24" YIELD LINE TRIANGLE
- FISH-HOOK RIGHT/STRAIGHT ARROW
- FISH-HOOK LEFT/RIGHT/STRAIGHT ARROW
- FISH-HOOK W/CIRCLE LEFT ARROW
- FISH-HOOK W/CIRCLE LEFT/STRAIGHT ARROW

Kimley»Horn

200 S. TRYON ST. • CHARLOTTE, NC 28202

PROJECT REFERENCE NO. U-5873	SHEET NO. PMP-2
APPROVED: DATE: 10/24/2023	
DOCUMENT NOT CONSIDERED FINAL UNLESS ALL SIGNATURES COMPLETED	

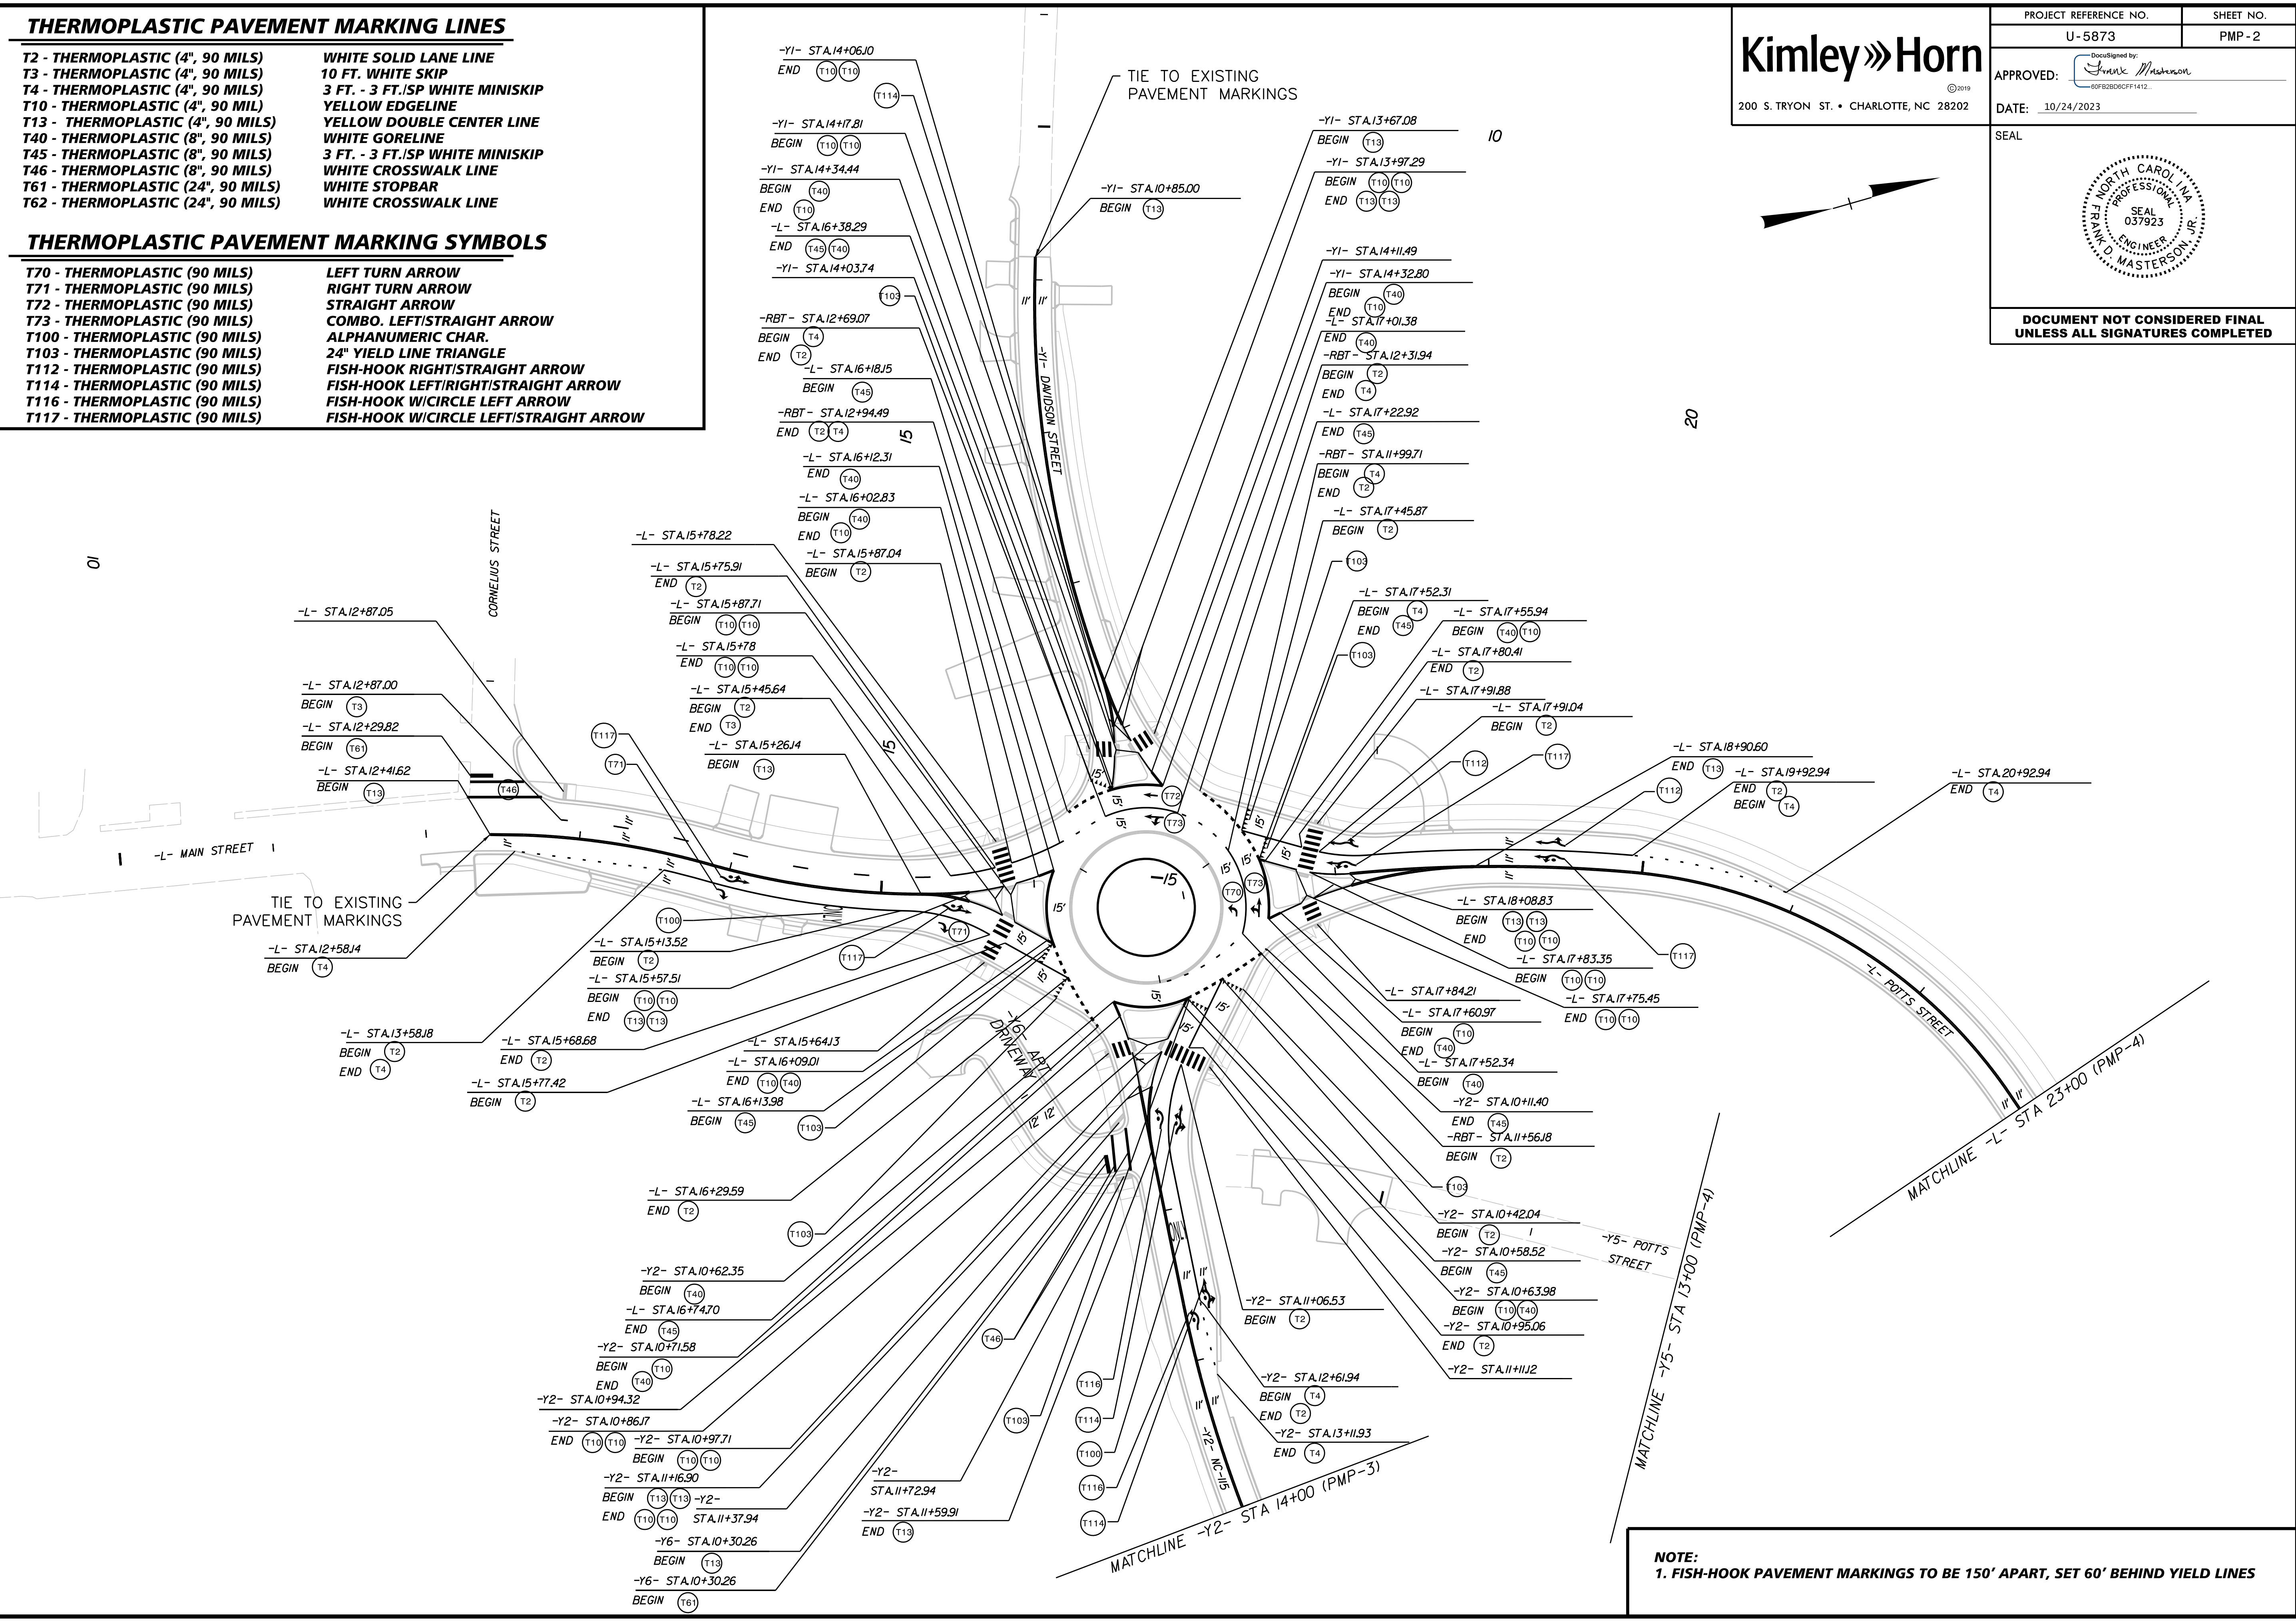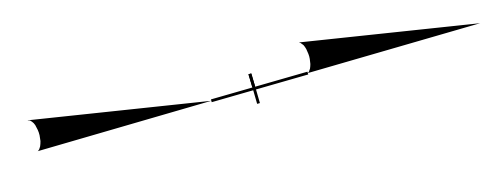

9/8/2023 K:\CHL_P\101036361_U-5873_Potts-Main\Traffic\Signing\CADD\Sign_Designs\U-5873_pmp-02.dgn