


CLEARING AND GRUBBING
EROSION CONTROL FOR
CONSTRUCTION SHEET 6

REVISIONS

5/14/99

9/8/2023

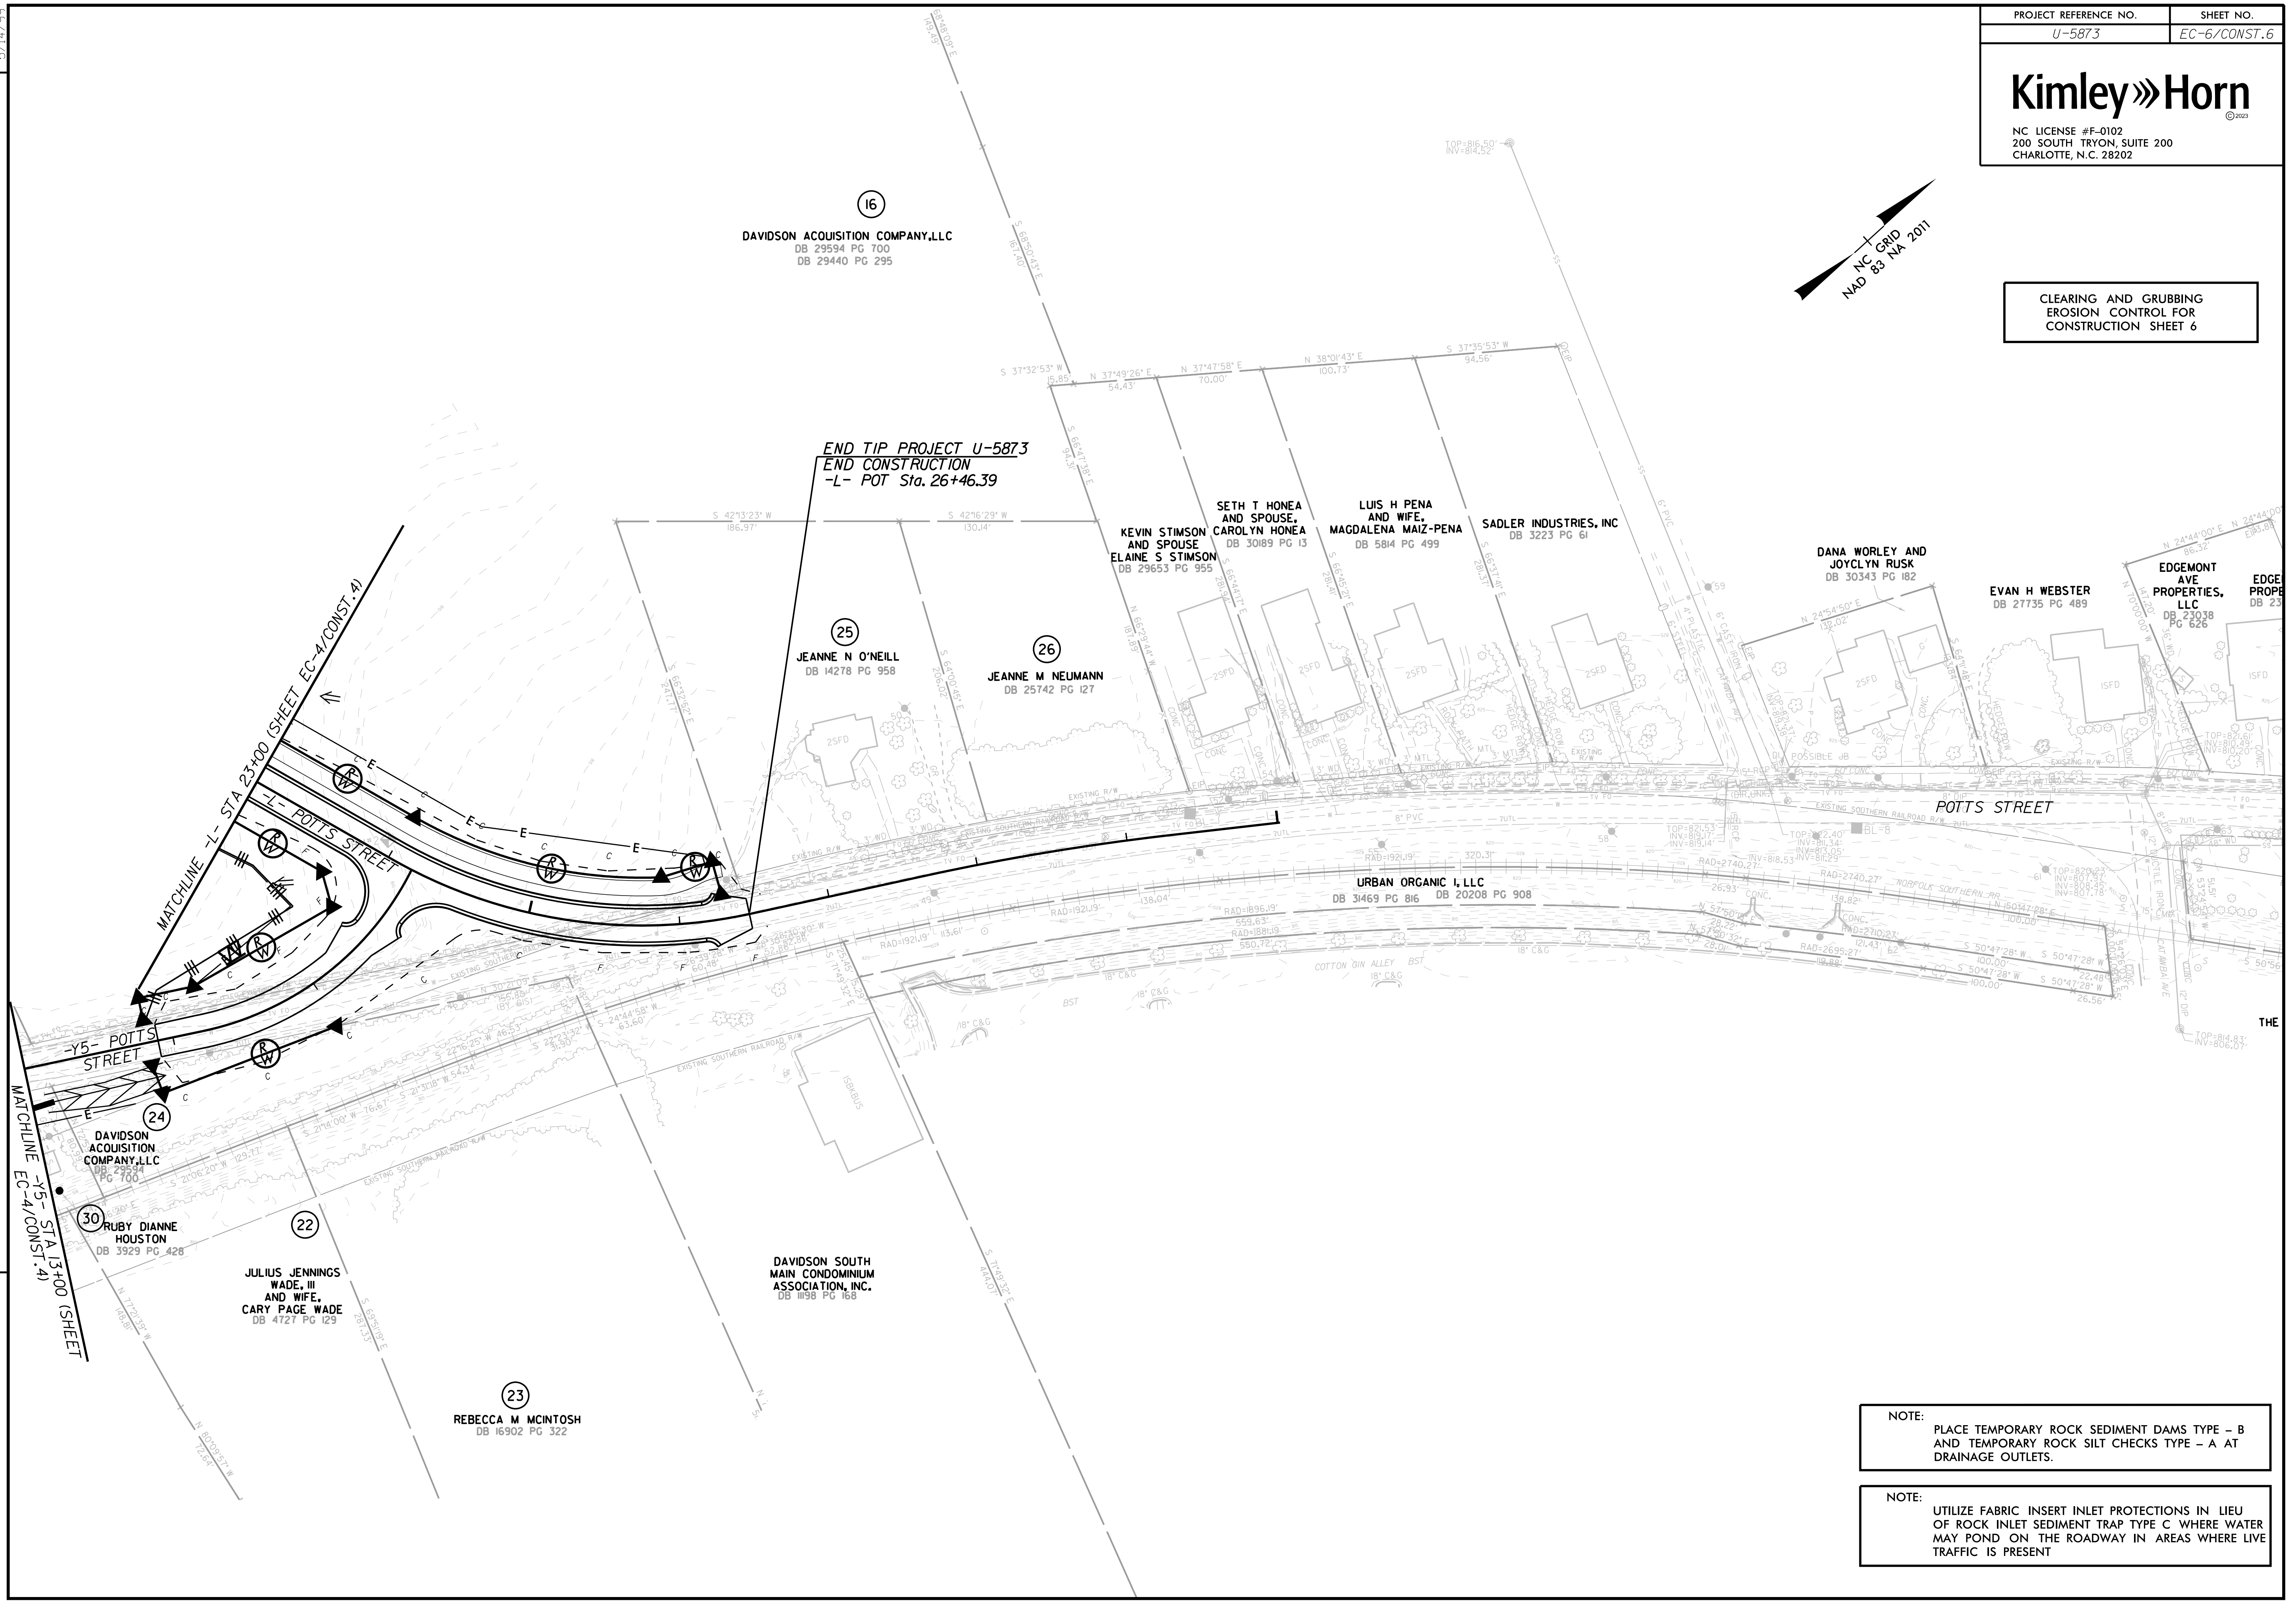

NOTE:
PLACE TEMPORARY ROCK SEDIMENT DAMS TYPE - B
AND TEMPORARY ROCK SILT CHECKS TYPE - A AT
DRAINAGE OUTLETS.

NOTE:
UTILIZE FABRIC INSERT INLET PROTECTIONS IN LIEU
OF ROCK INLET SEDIMENT TRAP TYPE C WHERE WATER
MAY POND ON THE ROADWAY IN AREAS WHERE LIVE
TRAFFIC IS PRESENT