


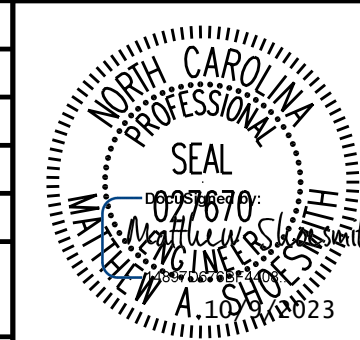
5/14/2023

GENERAL NOTES:

1. THE PROPOSED UTILITY CONSTRUCTION SHALL MEET THE APPLICABLE REQUIREMENTS OF THE NC DEPARTMENT OF TRANSPORTATION'S "STANDARD SPECIFICATIONS FOR ROADS AND STRUCTURES" DATED JANUARY 2018.
2. THE EXISTING WATER AND SEWER UTILITIES BELONG TO CHARLOTTE WATER.
3. ALL WATER LINES SHALL BE INSTALLED IN COMPLIANCE WITH THE RULES AND REGULATIONS OF THE NORTH CAROLINA DEPARTMENT OF ENVIRONMENTAL QUALITY, DIVISION OF WATER RESOURCES, PUBLIC WATER SUPPLY SECTION. ALL SEWER LINES SHALL BE INSTALLED IN COMPLIANCE WITH THE RULES AND REGULATIONS OF THE NORTH CAROLINA DEPARTMENT OF ENVIRONMENTAL QUALITY, DIVISION OF WATER RESOURCES, WATER QUALITY SECTION. ALL WORK SHALL BE PERFORMED IN ACCORDANCE WITH APPLICABLE PLUMBING CODES.
4. THE UTILITY OWNER OWNS THE EXISTING UTILITY FACILITIES AND WILL OWN THE NEW UTILITY FACILITIES AFTER ACCEPTANCE BY THE DEPARTMENT. THE DEPARTMENT OWNS THE CONSTRUCTION CONTRACT AND HAS ADMINISTRATIVE AUTHORITY. COMMUNICATIONS AND DECISIONS BETWEEN THE CONTRACTOR AND UTILITY OWNER ARE NOT BINDING UPON THE DEPARTMENT UNLESS AUTHORIZED BY THE ENGINEER. AGREEMENTS BETWEEN THE UTILITY OWNER AND CONTRACTOR FOR WORK THAT IS NOT PART OF THIS CONTRACT OR IS SECONDARY TO THIS CONTRACT ARE ALLOWED, BUT ARE NOT BINDING UPON THE DEPARTMENT.
5. CONTRACTOR SHALL PROVIDE ACCESS FOR DEPARTMENT PERSONNEL AND OWNER'S REPRESENTATIVES TO ALL PHASES OF CONSTRUCTION, NOTIFY DEPARTMENT PERSONNEL AND THE UTILITY OWNER TWO WEEKS PRIOR TO COMMENCEMENT OF ANY WORK AND ONE WEEK PRIOR TO SERVICE INTERRUPTION, AND KEEP UTILITY OWNERS' REPRESENTATIVES INFORMED OF WORK PROGRESS AND PROVIDE OPPORTUNITY FOR INSPECTION OF CONSTRUCTION AND TESTING.
6. THE PLANS DEPICT THE BEST AVAILABLE INFORMATION FOR THE LOCATION, SIZE, AND TYPE OF MATERIAL FOR ALL EXISTING UTILITIES. CONTRACTOR SHALL MAKE INVESTIGATIONS TO DETERMINE EXACT LOCATION, SIZE, AND TYPE OF MATERIAL OF EXISTING FACILITIES AS NECESSARY FOR THE CONSTRUCTION OF THE PROPOSED UTILITIES AND TO AVOID DAMAGE TO EXISTING FACILITIES. CONTRACTOR SHALL REPAIR ANY DAMAGE INCURRED TO EXISTING FACILITIES TO ORIGINAL OR BETTER CONDITION AT NO ADDITIONAL COST TO THE DEPARTMENT NOR OWNER.
7. CONTRACTOR SHALL MAKE FINAL CONNECTIONS OF THE NEW WORK TO THE EXISTING SYSTEM WHERE INDICATED ON THE PLANS, AS REQUIRED TO FIT THE ACTUAL CONDITIONS, OR AS DIRECTED.
8. CONTRACTOR SHALL MAKE CONNECTIONS BETWEEN EXISTING AND PROPOSED UTILITIES AT TIMES MOST CONVENIENT TO THE PUBLIC, WITHOUT ENDANGERING THE UTILITY SERVICE, AND IN ACCORDANCE WITH THE UTILITY OWNER'S REQUIREMENTS. MAKE CONNECTIONS ON WEEKENDS, AT NIGHT, OR HOLIDAYS IF NECESSARY.
9. ALL UTILITY MATERIALS SHALL BE APPROVED PRIOR TO DELIVERY TO THE PROJECT SEE 1500-7, "SUBMITTALS AND RECORDS" IN SECTION 1500 OF THE STANDARD SPECIFICATIONS.
10. CONTRACTOR TO INVESTIGATE AND DOCUMENT ON ASBUILTS THE SERVICE LINE MATERIAL FOR BOTH PUBLIC AND PRIVATE SIDE OF WATER METERS. PROMPTLY NOTIFY THE ENGINEER OF ANY LEAD, GALVANIZED STEEL, OR LEAD GOOSENECKS ENCOUNTERED DURING CONSTRUCTION.

PROJECT SPECIFIC NOTES:

1. CONSTRUCTION SHALL BE IN ACCORDANCE WITH CHARLOTTE WATER STANDARD DETAILS AND THE PROJECT SPECIAL PROVISIONS.
2. THE UTILITY OWNER OWNS THE EXISTING UTILITY FACILITIES AND WILL OWN THE NEW UTILITY FACILITIES AFTER ACCEPTANCE BY CHARLOTTE WATER REPRESENTATIVE.
3. ALL SHORING SHALL BE IN ACCORDANCE WITH OSHA TRENCHING STANDARDS PART 1926, SUBPART B, AS AMENDED TO DATE.
4. ANY NECESSARY LANE CLOSURES SHALL FOLLOW GUIDELINES OUTLINED IN THE MANUAL OF UNIFORM TRAFFIC CONTROL DEVICES.
5. IF THE PROPOSED WATER AND/OR SANITARY SEWER MAIN IS INSTALLED WITHIN 12" IN ANY DIRECTION (VERTICALLY OR HORIZONTALLY) OF A GAS MAIN, THE CONTRACTOR SHALL NOTIFY PIEDMONT NATURAL GAS COMPANY (704-525-5585).
6. THE CONTRACTOR SHALL INSTALL EROSION CONTROL MEASURES AS DIRECTED.
7. IF ADDITIONAL WORK SPACE IN NEEDED, AN ENCROACHMENT SHALL BE AGREED UPON BETWEEN CONTRACTOR AND PROPERTY OWNER.
8. THE LOCATION OF EXISTING UTILITIES SHOWN ON THE PLANS IS FOR THE USE OF THE CONTRACTOR IN PROVIDING PROTECTION FOR THE UTILITIES DURING CONSTRUCTION OPERATIONS. NCDOT, DESIGN CONSULTANT, AND/OR AGENT SHALL NOT BE HELD RESPONSIBLE FOR THE ACCURACY OF LOCATION, SIZE, DEPTH, OR COMPLETENESS OF THE INFORMATION. THE CONTRACTOR SHALL VERIFY LOCATION AND DEPTH OF ALL UNDERGROUND UTILITIES PRIOR TO CONSTRUCTION.
9. CONTRACTOR SHALL SUPPORT AND PROTECT ANY EXISTING UNDERGROUND UTILITIES ENCOUNTERED DURING TRENCH EXCAVATION AND/OR PIPE INSTALLATION.
10. 10-FEET HORIZONTAL SEPARATION OR 18 INCHES VERTICAL SEPARATION SHALL BE MAINTAINED BETWEEN WATER MAINS OVER SEWER MAINS. WHEN WATER MAINS ARE BELOW SEWER MAINS OR MINIMUM SEPARATIONS CANNOT BE MAINTAINED, DUCTILE IRON PIPE SHALL BE USED FOR BOTH MAINS TO 10-FEET ON EITHER SIDE OF THE CROSSING, AND ALL ALONG THE LENGTH OF THE MAINS WHERE THE MINIMUM SEPARATION CANNOT BE MAINTAINED.
11. CHARLOTTE WATER SHALL BE NOTIFIED TWO WEEKS PRIOR TO THE BEGINNING OF WATER AND/OR SANITARY SEWER WORK. CONTACT CHARLOTTE WATER TO PROVIDE NOTIFICATION.
12. WATER AND SEWER LINES SHALL REMAIN ACTIVE DURING CONSTRUCTION.
13. SANITARY SEWER LATERAL LOCATIONS ARE APPROXIMATE AND SUBJECT TO RELOCATION DUE TO FIELD CONDITIONS. ALL 4" SANITARY SEWER LATERALS SHALL HAVE A MIN. 1% SLOPE.
14. ALL PROPOSED WATER LINES, UNLESS OTHERWISE INDICATED ON THE PLANS, SHALL BE RESTRAINED JOINT DUCTILE IRON PIPE PRESSURE CLASS 350. ALL PROPOSED SEWER LINES, UNLESS OTHERWISE INDICATED ON THE PLANS, SHALL BE CEMENTIOUS-LINED PUSH-ON JOINT DUCTILE IRON PIPE PRESSURE CLASS 350.
15. ALL PROPOSED WATER AND SEWER LINES SHALL BE TESTED IN ACCORDANCE WITH CHARLOTTE WATER STANDARD SPECIFICATIONS.
16. CONTRACTOR SHALL MINIMIZE SHUTDOWN TIMES OF WATER AND SEWER FACILITIES, AND COORDINATE WITH CHARLOTTE WATER AND THE LOCAL FIRE DEPARTMENT.
17. UTILITY OWNERS ON THS PROJECT ARE DUKE ENERGY, AT&T (COMMUNICATIONS), CHARTER (CATV), PIEDMONT NATURAL GAS, CITY OF CHARLOTTE (WATER AND SEWER), ELECTRICITIES OF NC, SPECTURM, DUKE NET, WINDSTREAM, SEGRA, MCNC, CONTERRA, CENTURY LINK, DOMINION ENERGY (GAS), TDS CONTINUUM (COMMUNICATIONS), ANY RELOCATION OF EXISTING UTILITIES WILL BE ACCOMPLISHED BY OTHERS, EXCEPT AS SHOWN ON PLANS.

 <p>421 FAYETTEVILLE STREET, SUITE 600 RALEIGH, NC 27601</p>		PROJECT REFERENCE NO. U-5873	SHEET NO. UC-3
DESIGNED BY: MAS DRAWN BY: SJJ CHECKED BY: DCS APPROVED BY: REVISED:			
NORTH CAROLINA DEPARTMENT OF TRANSPORTATION		UTILITIES ENGINEERING SEC. PHONE: (919) 707-6690 FAX: (919) 250-4151	

UTILITY CONSTRUCTION

GENERAL SEQUENCE:

1. FOR EACH WATER LINE AND SEWER LINE RELOCATION, THE CONTRACTOR SHALL PROVIDE THE UTILITY OWNER WITH A DETAILED INSTALLATION, CONNECTION, AND SERVICE INTERRUPTION PLAN FOR APPROVAL AT LEAST SEVEN (7) DAYS PRIOR TO THE RELOCATION. AT A MINIMUM, EACH PLAN SHALL ADDRESS THE FOLLOWING:
 - A. SEQUENCE OF CONSTRUCTION OPERATIONS.
 - B. PROCEDURE FOR FLUSHING, TESTING, AND DISINFECTION OF ALL AFFECTED PIPING AND VALVES, AS REQUIRED BY THE UTILITY OWNER.
 - C. PHASING AND SCHEDULE FOR ALL CONNECTIONS, INCLUDING PLANNED SERVICE OUTAGES, DURATION, AND CONTINGENCY PLAN.
2. NO INTERRUPTION OF SERVICE WILL BE PERMITTED UNTIL THE FOREGOING PLAN HAS BEEN APPROVED BY THE UTILITY OWNER. THE UTILITY OWNER'S PERSONNEL SHALL WITNESS THE OPERATION OF THE UTILITY OWNER'S EXISTING FACILITIES INVOLVED IN THE INTERRUPTIONS OF SERVICE.
3. PLANNED SERVICE CONNECTION INTERRUPTIONS SHALL LAST NO LONGER THAN 8 HOURS UNLESS OTHERWISE APPROVED BY THE UTILITY OWNER. ALL INTERRUPTIONS OF SERVICES SHALL BE COORDINATED WITH AND SCHEDULED AT TIMES ACCEPTABLE TO THE UTILITY OWNER.
4. WRITTEN WATER SERVICE INTERRUPTION NOTICES SHALL BE PROVIDED TO ALL AFFECTED CUSTOMERS AT LEAST 72 HOURS PRIOR TO EACH PLANNED INTERRUPTION.

