

09/08/99

TIP PROJECT: U-5873

CONTRACT: C204431


9/11/2023 9:41:11 AM R:\Utilities\Engineering\UBO\PROJ\U-5873\ut_tsh_U001.psh.dgn USERNAME:

STATE OF NORTH CAROLINA
DIVISION OF HIGHWAYS


UTILITIES BY OTHERS PLANS
MECKLENBURG COUNTY

LOCATION: INTERSECTION OF NC 115/MAIN STREET
AND POTTS STREET

TYPE OF WORK: UTILITY RELOCATION

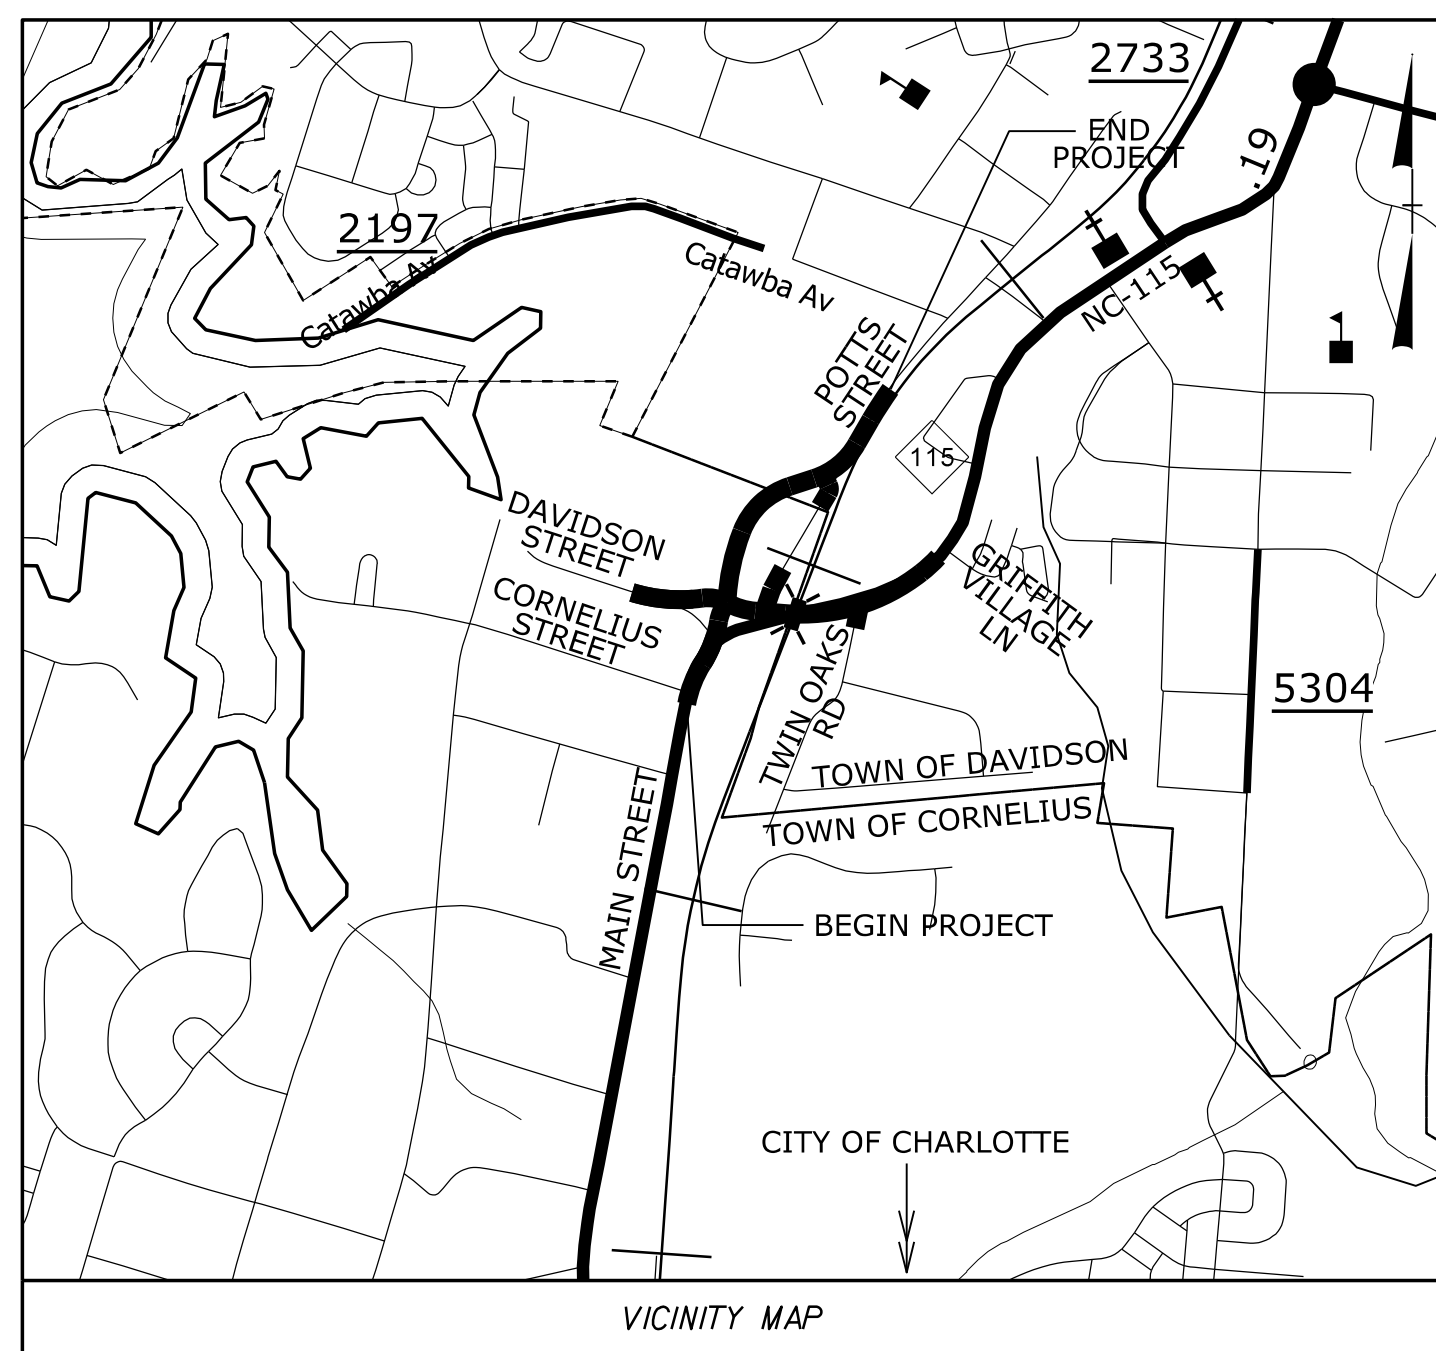


BEGIN TIP PROJECT U-5873
-L- POT Sta. 11+95.33

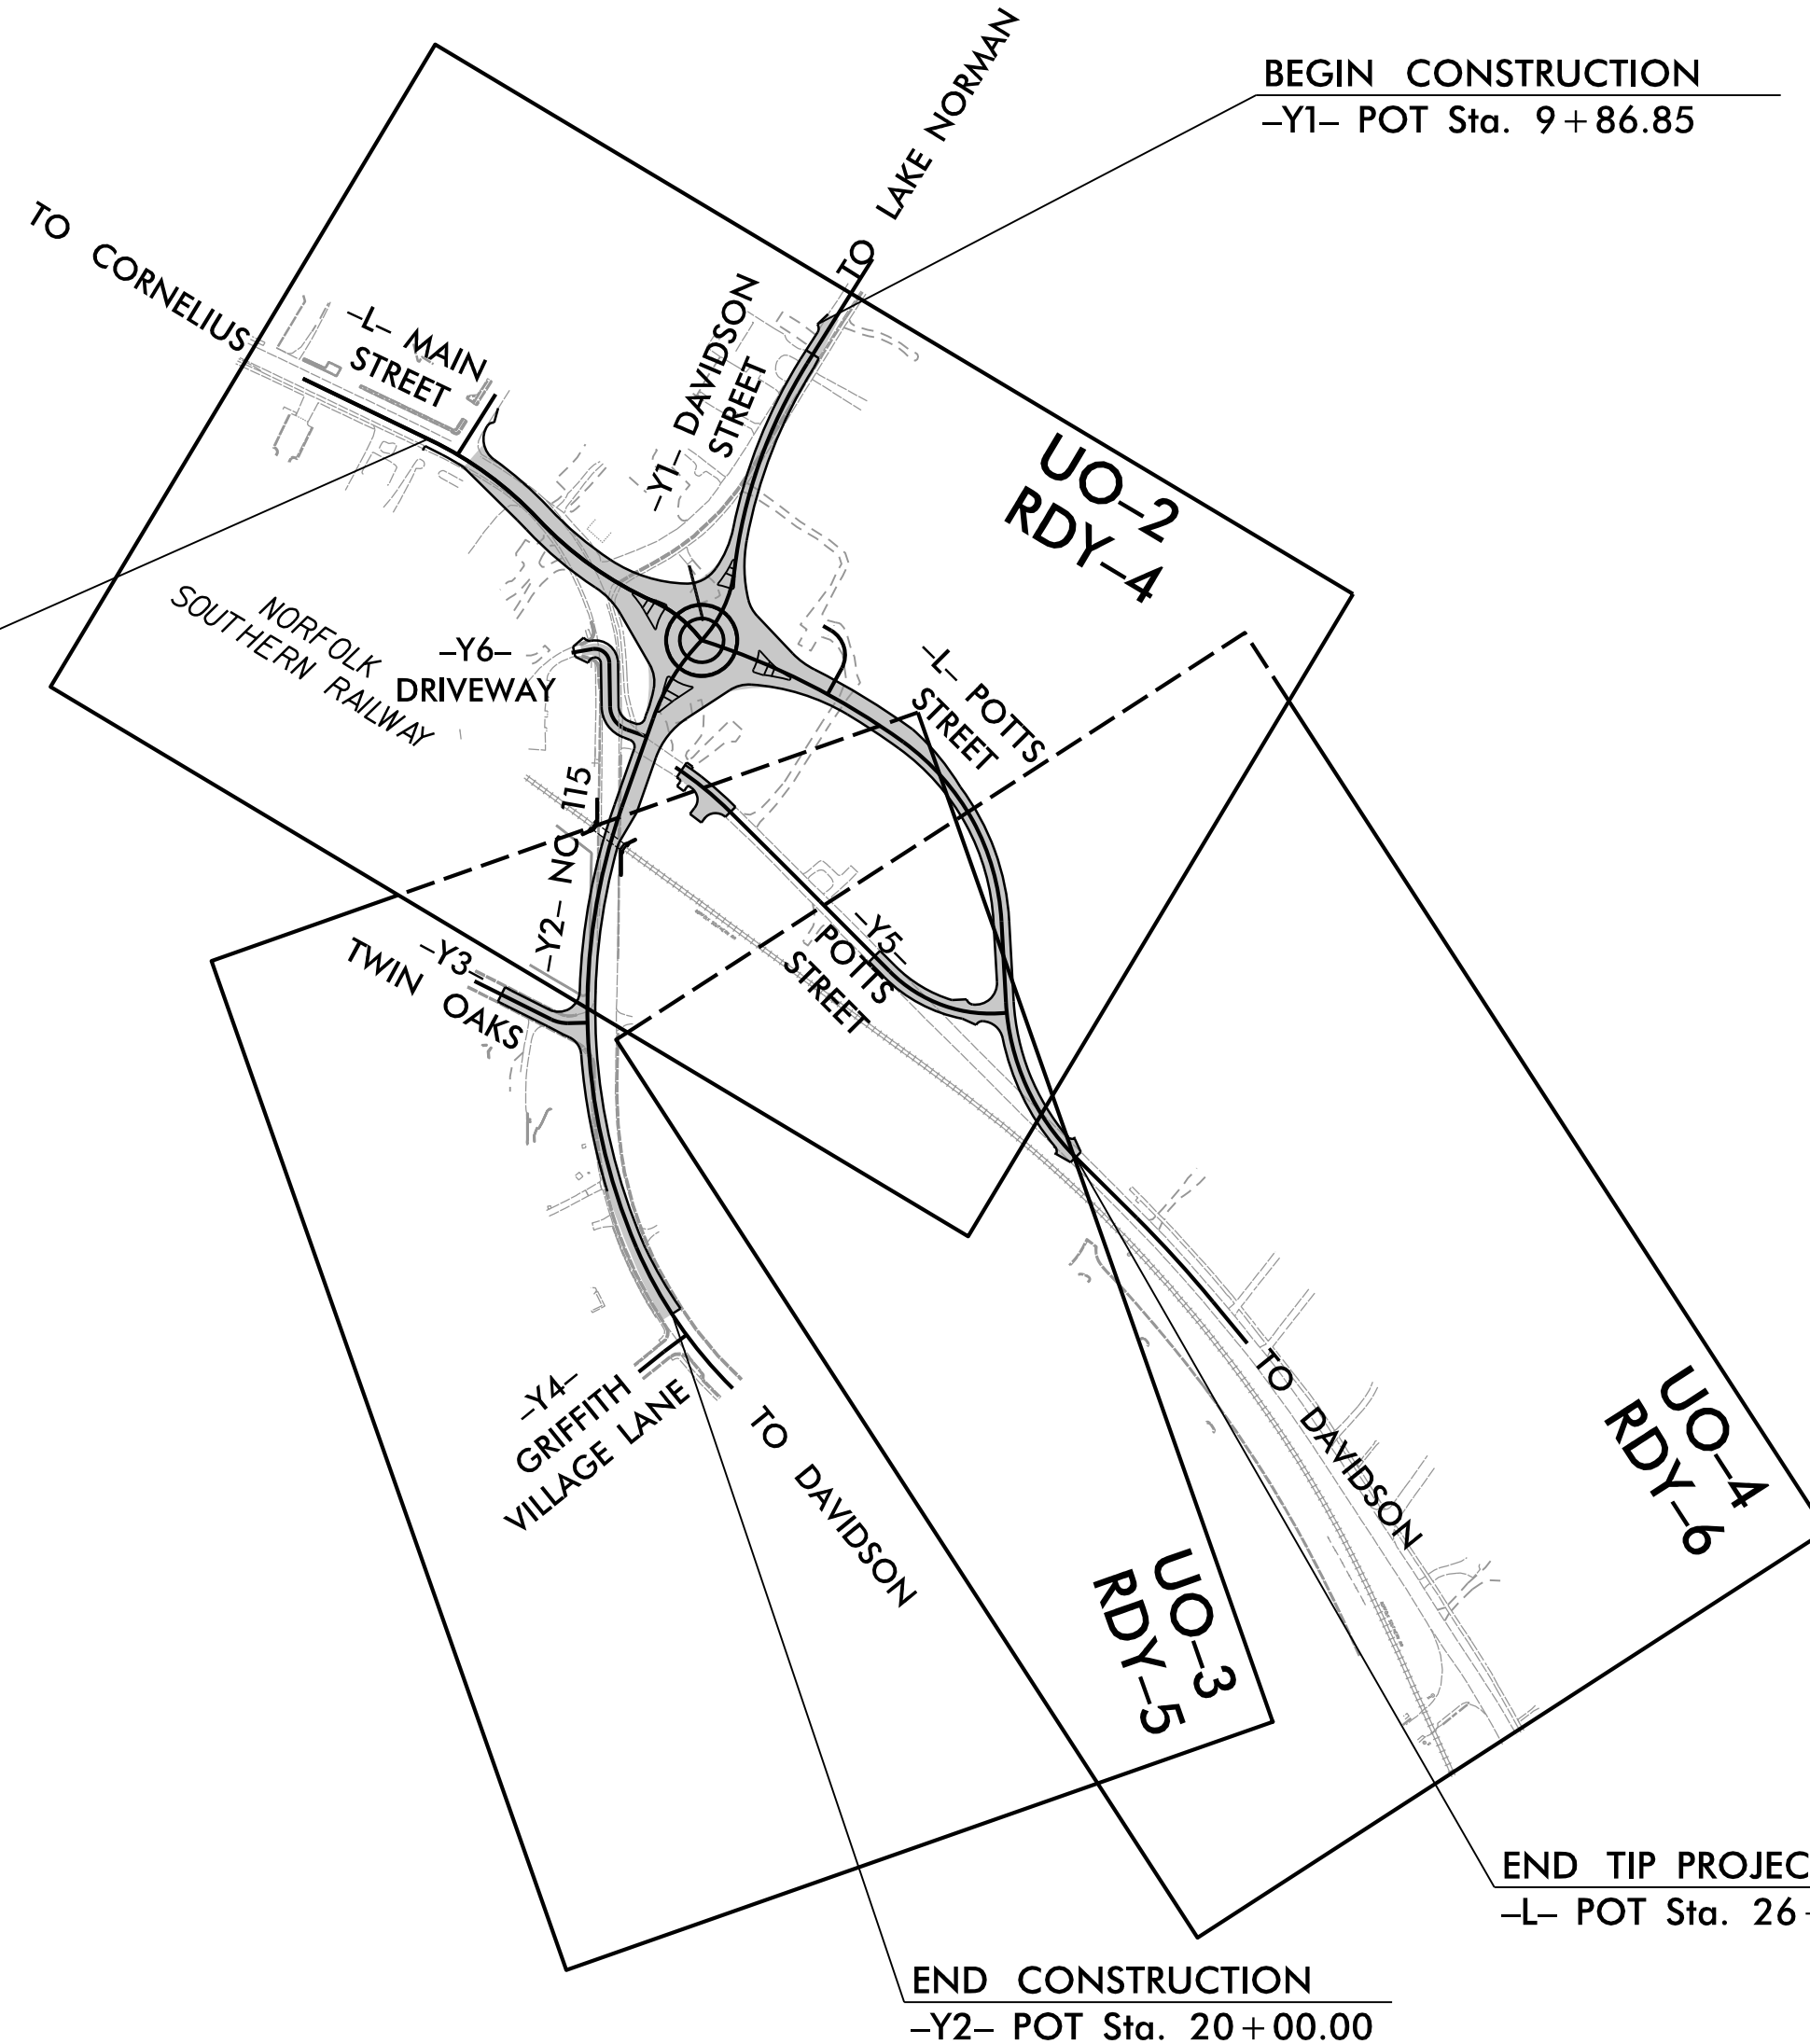


T.I.P. NO.	SHEET NO.
U-5873	UO-1

NOTE:
ALL UTILITY WORK SHOWN ON THIS SHEET WILL BE DONE BY OTHERS.
NO PAYMENT WILL BE MADE TO THE CONTRACTOR FOR UTILITY WORK SHOWN ON THIS SHEET.

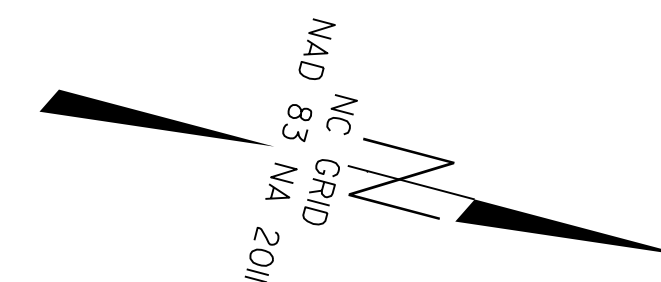

GRAPHIC SCALES

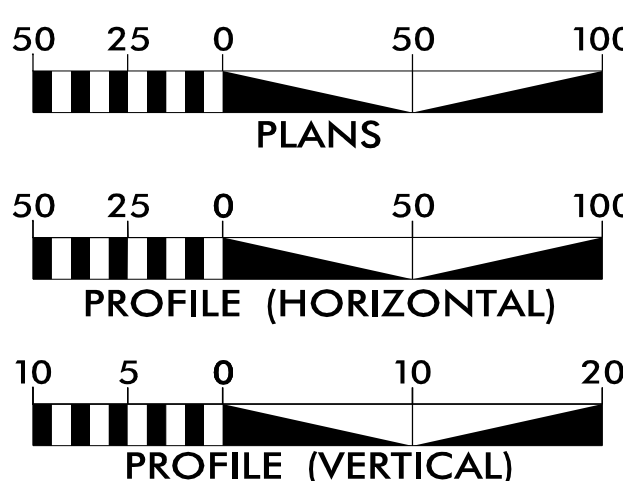

INDEX OF SHEETS

SHEET NO.:	DESCRIPTION:
UO-1	TITLE SHEET
UO-2 THRU UO-4	UBO PLAN SHEETS

UTILITY OWNERS WITH CONFLICTS


- (A) POWER - DUKE ENERGY
- (B) POWER - ELECTRICITIES OF NC
- (C) GAS - DOMINION ENERGY
- (D) CATV - CHARTER /SPECTRUM /DUKENET
- (E) COMM. - AT&T
- (F) COMM. - WINDSTREAM
- (G) COMM. - SEGRA
- (H) COMM. - MCNC
- (I) COMM. - CONTERRA
- (J) COMM. - TDS TELECOM (CONTINUUM)
- (K) COMM. - CENTURYLINK /LUMEN
- (L) COMM. - VERIZON (MCI)

PREPARED IN THE OFFICE OF:

CH ENGINEERING
DIVISION OF PENNONI

5430 WADE PARK BLVD., SUITE 106,
RALEIGH, NC 27607 PHONE: 919.929.1173
FAX: 919.493.6548 NC LICENSE #P-0189

UTILITIES PROJECT ENGINEER
ERIC TWEED, P.E.





DIVISION OF HIGHWAYS
DIVISION 10
716 W. MAIN ST.
ALBEMARLE, 28001

DONALD GRIFFITH DIV DM-STIP PROJ MANAGER
LEE AINSWORTH, PE DIV PROJ DEVELOPMENT ENG
ADAM PRESLAR DIV UTILITY COORDINATOR
LYNN BASINGER DIV UTILITY ENGINEER

UTILITIES BY OTHERS

ALL PROPOSED UTILITY WORK SHOWN ON THIS SHEET WILL BE DONE BY OTHERS. NO PAYMENT WILL BE MADE TO THE CONTRACTOR FOR PROPOSED UTILITY WORK SHOWN ON THIS SHEET.

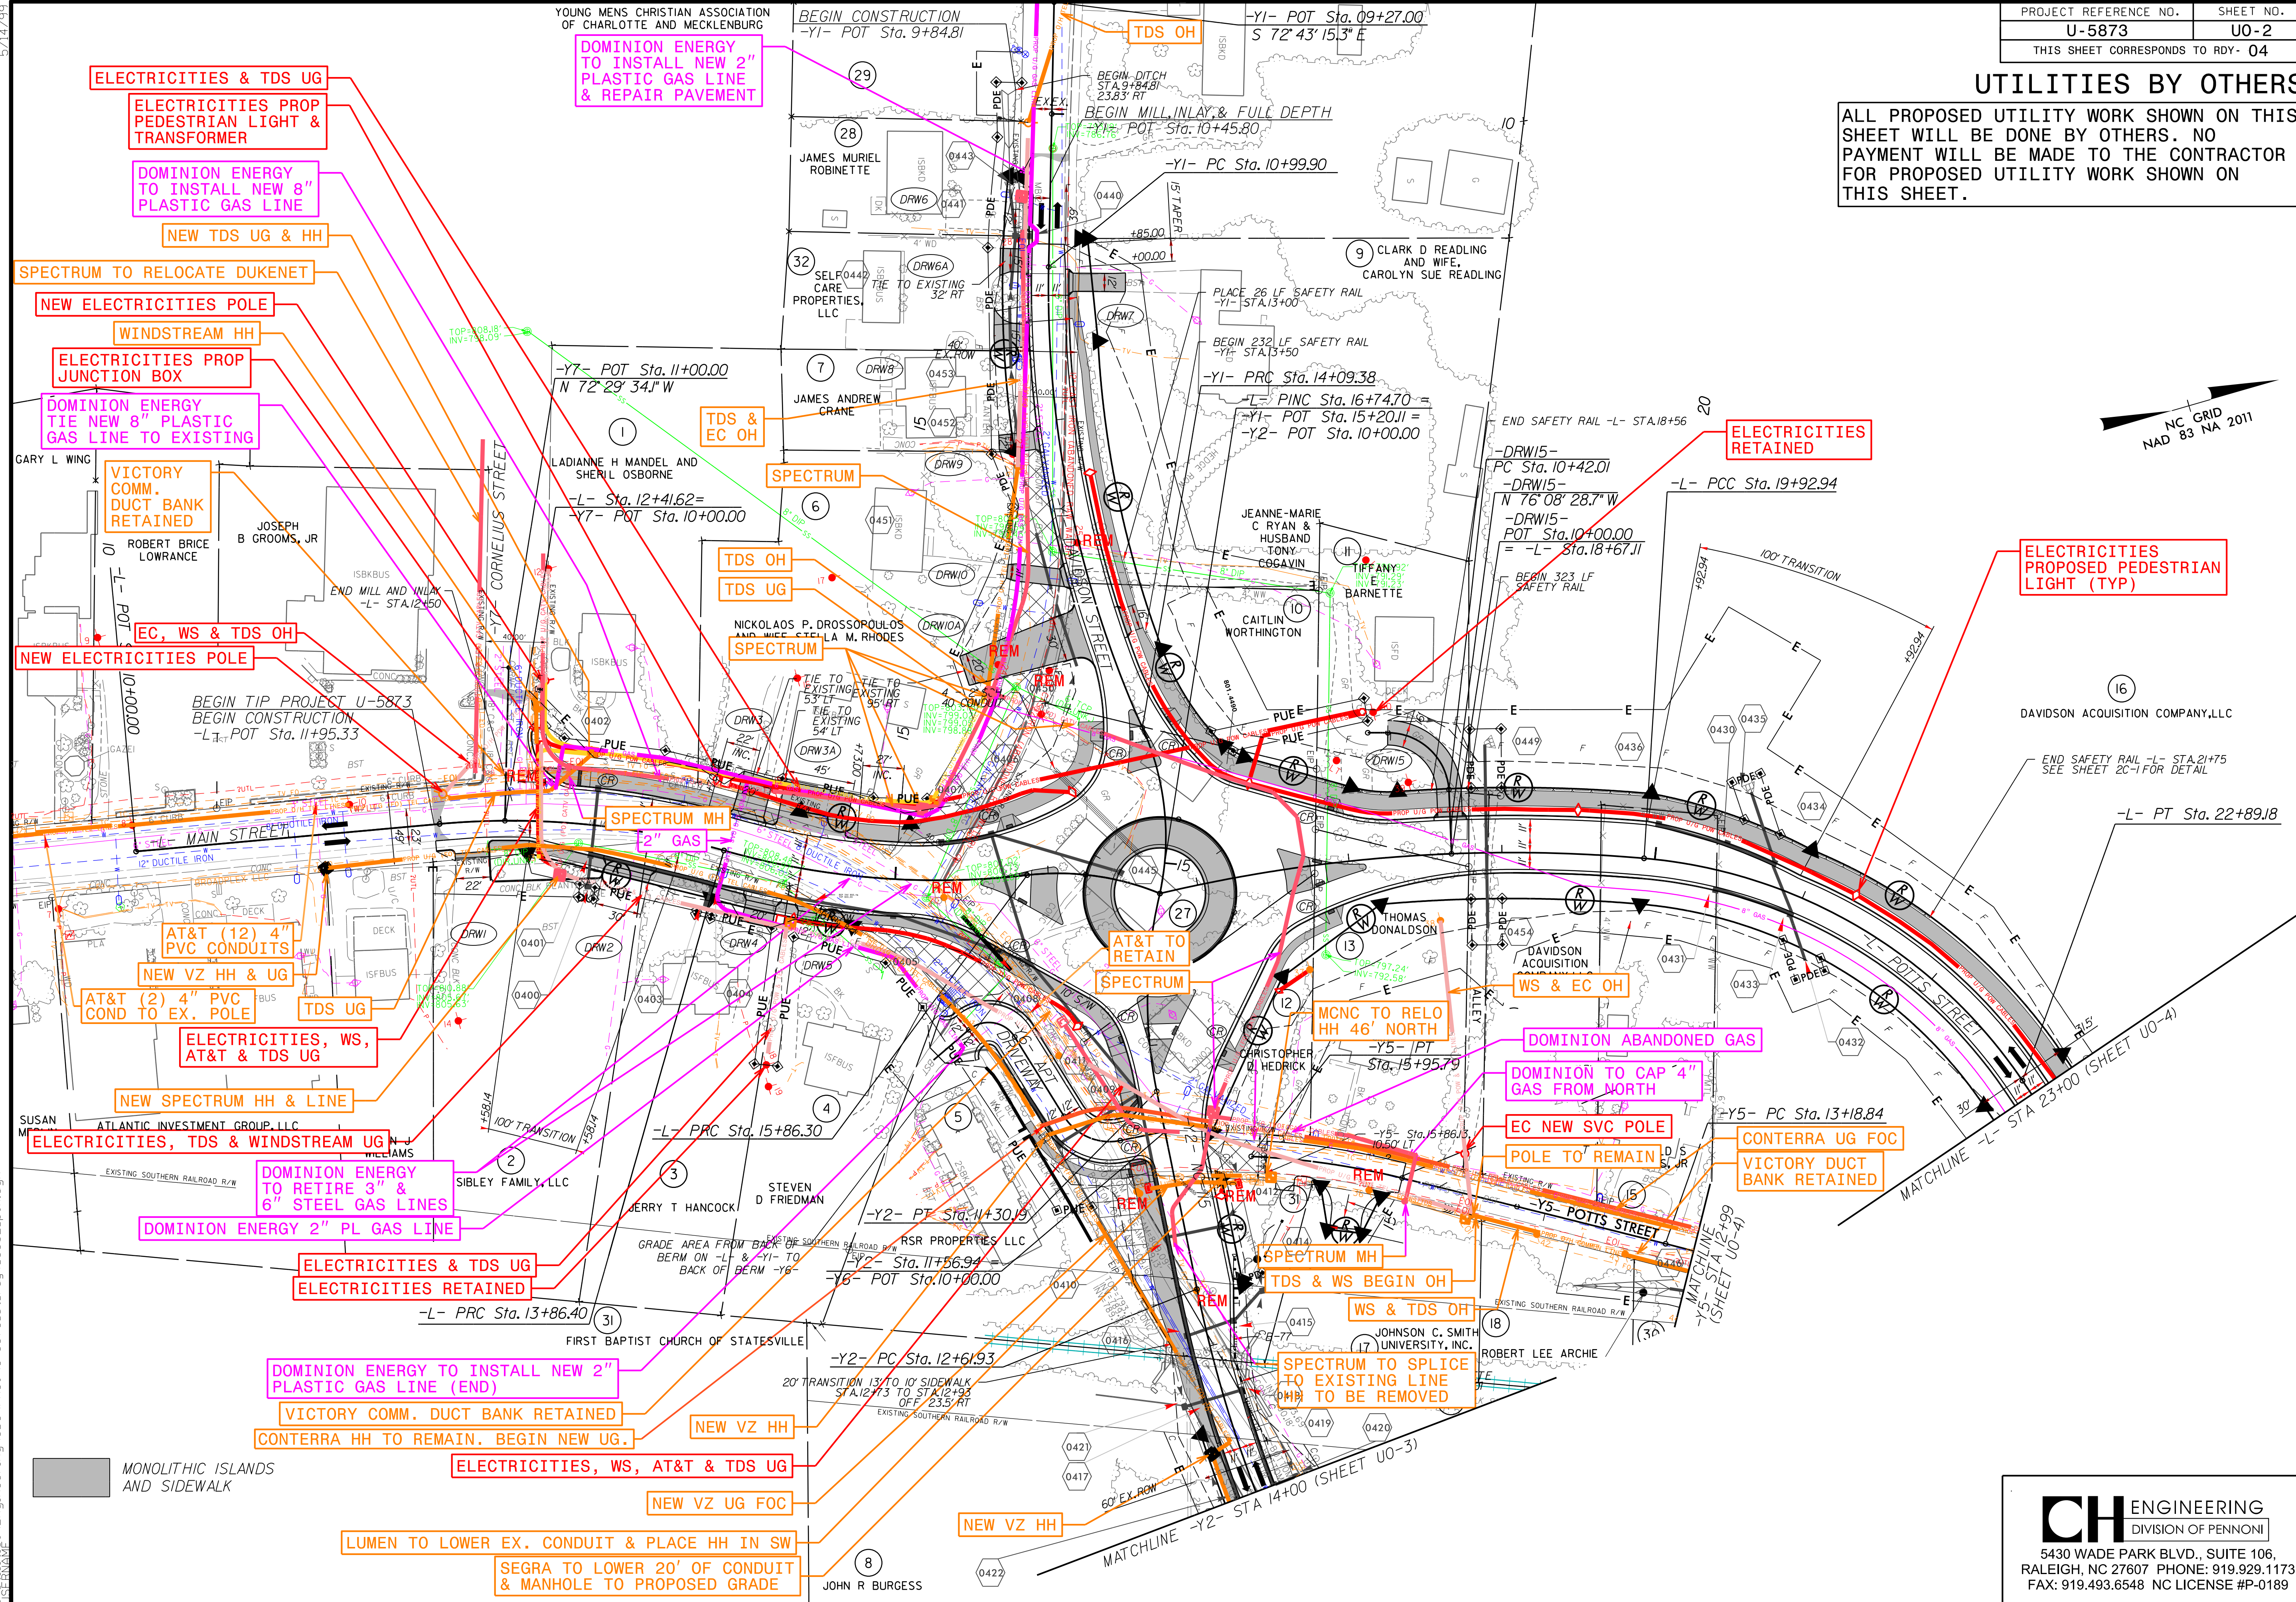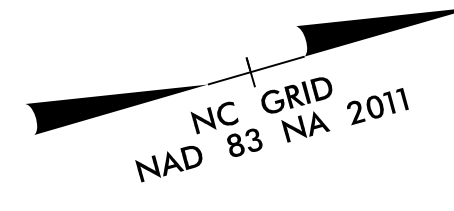

ELECTRICITIES & TDS UG
ELECTRICITIES PROP PEDESTRIAN LIGHT & TRANSFORMER

DOMINION ENERGY TO INSTALL NEW 2" PLASTIC GAS LINE

NEW TDS UG & HH

SPECTRUM TO RELOCATE DUKENET

NEW ELECTRICITIES POLE

WINDSTREAM HH

ELECTRICITIES PROP JUNCTION BOX

DOMINION ENERGY TIE NEW 8" PLASTIC GAS LINE TO EXISTING

VICTORY COMM. DUCT BANK RETAINED

EC, WS & TDS OH

NEW ELECTRICITIES POLE

BEGIN TIP PROJECT U-5873
BEGIN CONSTRUCTION
 -L- POT Sta. 11+95.33

AT&T (12) 4" PVC CONDUITS

NEW VZ HH & UG

AT&T (2) 4" PVC COND TO EX. POLE

ELECTRICITIES, WS, AT&T & TDS UG

NEW SPECTRUM HH & LINE

ELECTRICITIES, TDS & WINDSTREAM UG

DOMINION ENERGY TO RETIRE 3" & 6" STEEL GAS LINES

DOMINION ENERGY 2" PL GAS LINE

ELECTRICITIES & TDS UG
ELECTRICITIES RETAINED

DOMINION ENERGY TO INSTALL NEW 2" PLASTIC GAS LINE (END)

VICTORY COMM. DUCT BANK RETAINED

CONTRERA HH TO REMAIN. BEGIN NEW UG.

ELECTRICITIES, WS, AT&T & TDS UG

NEW VZ UG FOC

LUMEN TO LOWER EX. CONDUIT & PLACE HH IN SW

SEGRA TO LOWER 20' OF CONDUIT & MANHOLE TO PROPOSED GRADE

DOMINION ENERGY TO INSTALL NEW 2" PLASTIC GAS LINE & REPAIR PAVEMENT

TDS & EC OH

SPECTRUM

TDS OH
TDS UG

SPECTRUM

SPECTRUM MH
2" GAS

AT&T TO RETAIN
SPECTRUM

MCNC TO RELO HH 46' NORTH

DOMINION ABANDONED GAS

DOMINION TO CAP 4" GAS FROM NORTH

EC NEW SVC POLE

POLE TO REMAIN

CONTRERA UG FOC

VICTORY DUCT BANK RETAINED

SPECTRUM MH

TDS & WS BEGIN OH

WS & TDS OH

SPECTRUM TO SPLICE TO EXISTING LINE
PHB TO BE REMOVED

ELECTRICITIES PROPOSED PEDESTRIAN LIGHT (TYP)

DAVIDSON ACQUISITION COMPANY, LLC

END SAFETY RAIL -L- STA. 21+75
SEE SHEET 2C-1 FOR DETAIL



-L- PT Sta. 22+89.18

-L- STA 23+00 (SHEET U0-4)

8/11/2023 10:58:11 AM Engineering\BDD\PROJ\U-5873\ut_rdy4_U002.psh.dgn
 5/14/99

UTILITIES BY OTHERS

ALL PROPOSED UTILITY WORK SHOWN ON THIS SHEET WILL BE DONE BY OTHERS. NO PAYMENT WILL BE MADE TO THE CONTRACTOR FOR PROPOSED UTILITY WORK SHOWN ON THIS SHEET.

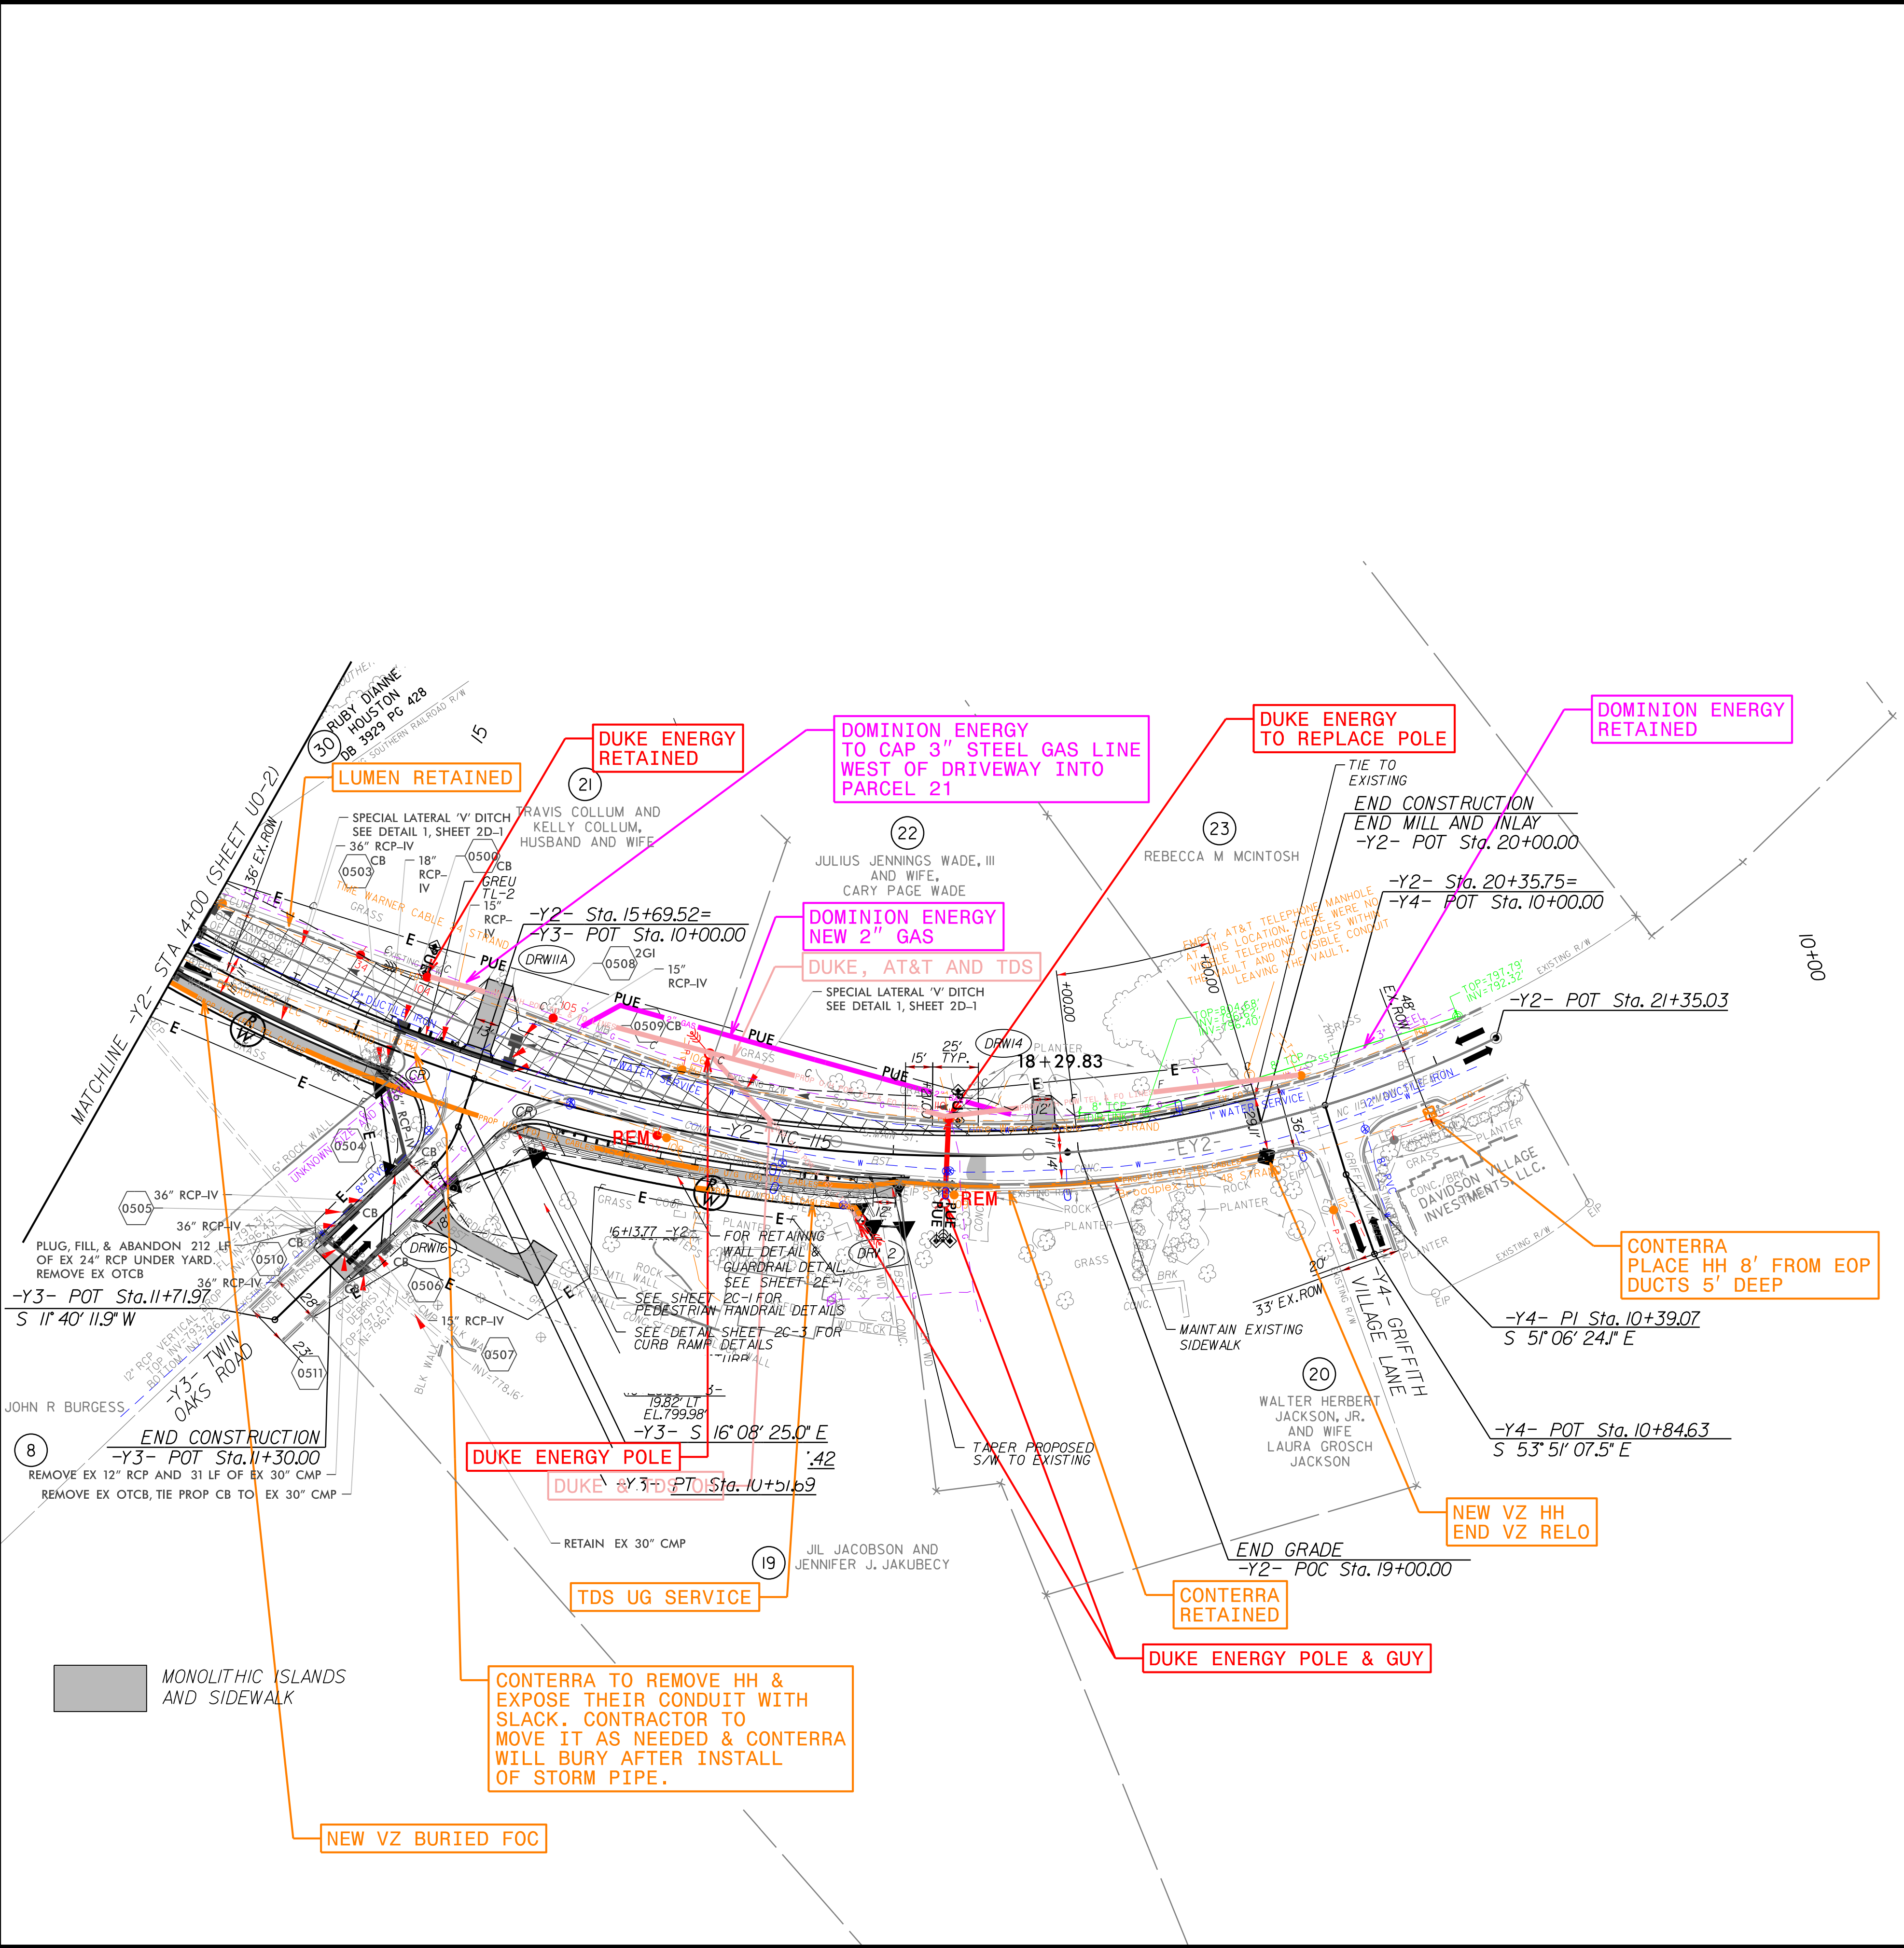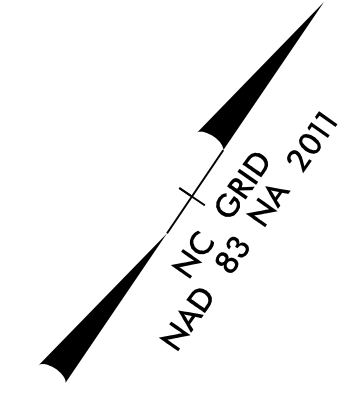

MONOLITHIC ISLANDS AND SIDEWALK


CONTERRA TO REMOVE HH & EXPOSE THEIR CONDUIT WITH SLACK. CONTRACTOR TO MOVE IT AS NEEDED & CONTERRA WILL BURY AFTER INSTALL OF STORM PIPE.

NEW VZ BURIED FOC


5/14/99
 8/11/2023
 P:\Projects\Engineering\UBD\PROJ\U-5873\ut_rdy5_U003_psh.dgn

UTILITIES BY OTHERS

ALL PROPOSED UTILITY WORK SHOWN ON THIS SHEET WILL BE DONE BY OTHERS. NO PAYMENT WILL BE MADE TO THE CONTRACTOR FOR PROPOSED UTILITY WORK SHOWN ON THIS SHEET.

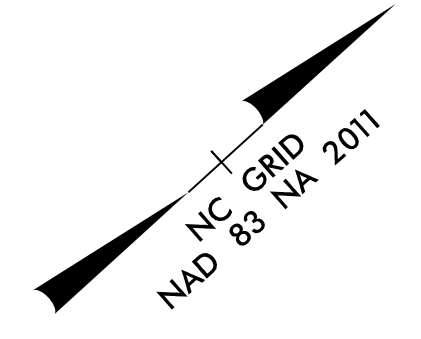

5/14/199
 8/11/2023
 P:\SHEETS\RDY\Engineering\UBD\PROJ\U-5873\ut_rdy6_U004_psh.dgn

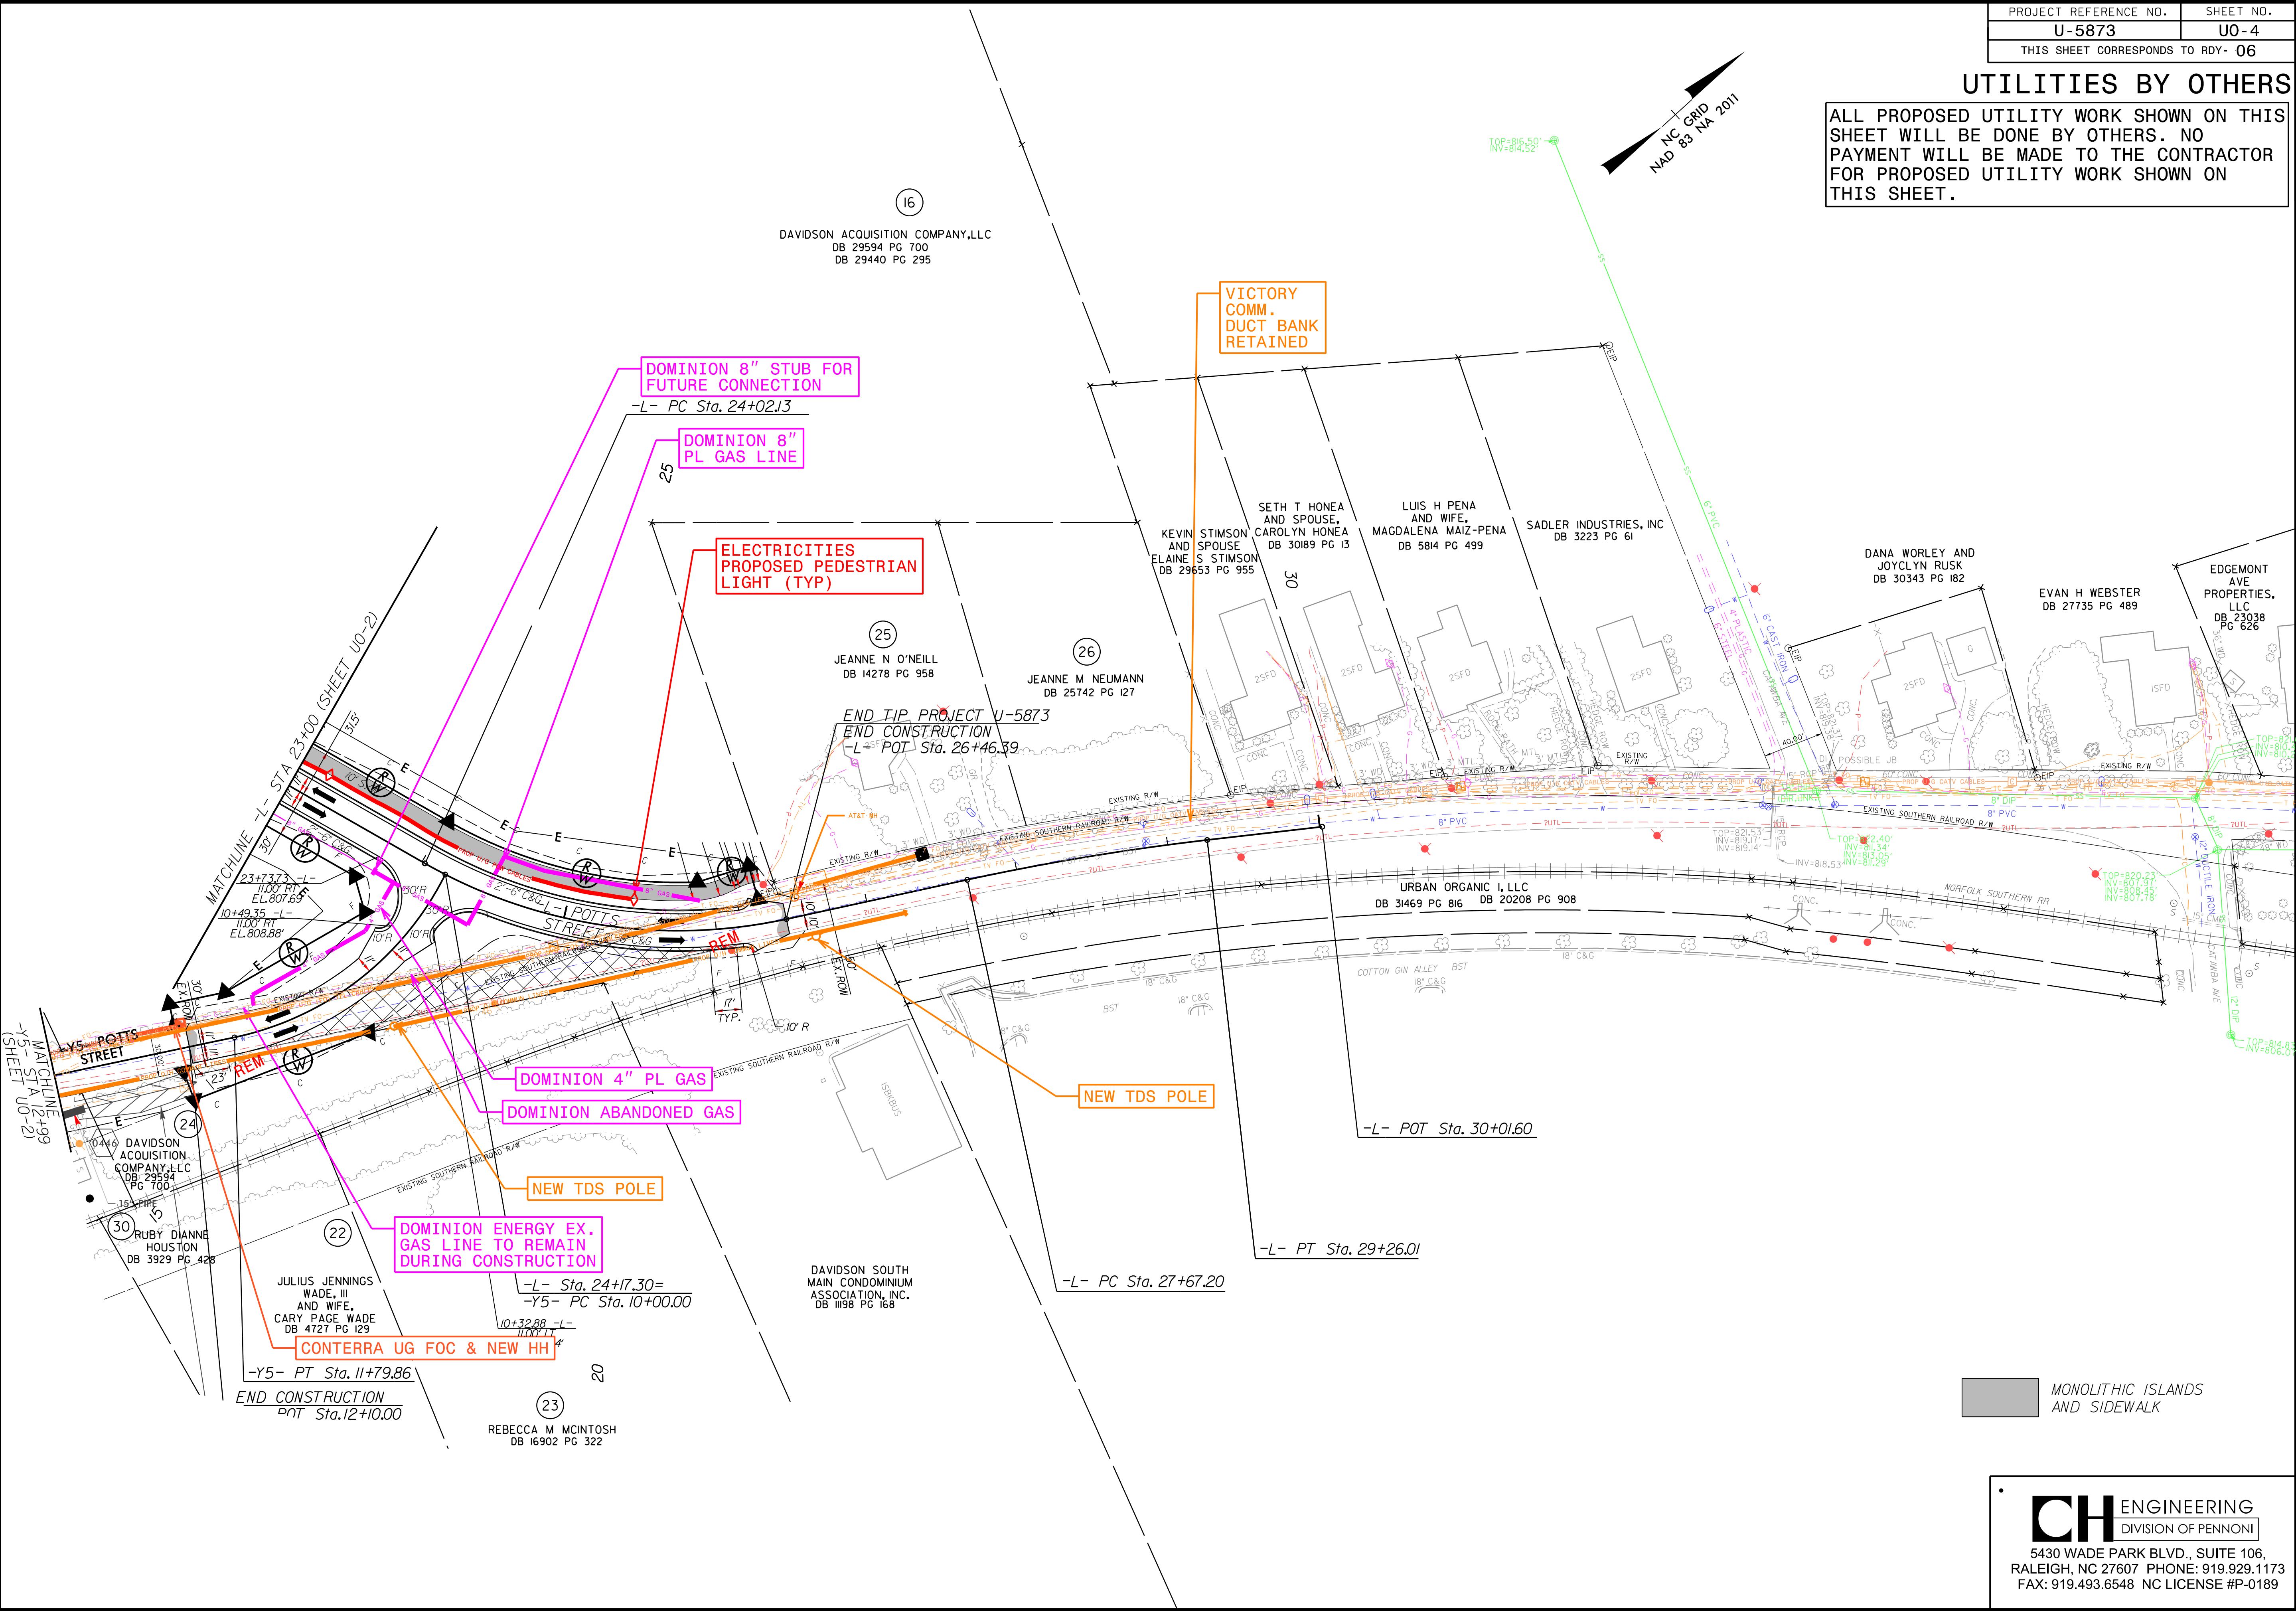

MONOLITHIC ISLANDS AND SIDEWALK

CH ENGINEERING
 DIVISION OF PENNONI
 5430 WADE PARK BLVD., SUITE 106,
 RALEIGH, NC 27607 PHONE: 919.929.1173
 FAX: 919.493.6548 NC LICENSE #P-0189