

DOCUMENT NOT CONSIDERED FINAL  
UNLESS ALL SIGNATURES COMPLETED

10/9/2023

STATE OF NORTH CAROLINA  
DEPT. OF TRANSPORTATION  
DIVISION OF HIGHWAYS  
RALEIGH, N.C.


ENGLISH DETAIL DRAWING FOR  
**MINIMUM DEPTH  
CONCRETE CATCH BASIN**  
12" THRU 84" PIPE

SHEET 1 OF 2  
**840D02**

STATE OF NORTH CAROLINA  
DEPT. OF TRANSPORTATION  
DIVISION OF HIGHWAYS  
RALEIGH, N.C.

ENGLISH DETAIL DRAWING FOR  
**MINIMUM DEPTH  
CONCRETE CATCH BASIN**  
12" THRU 84" PIPE

SHEET 1 OF 2  
**840D02**

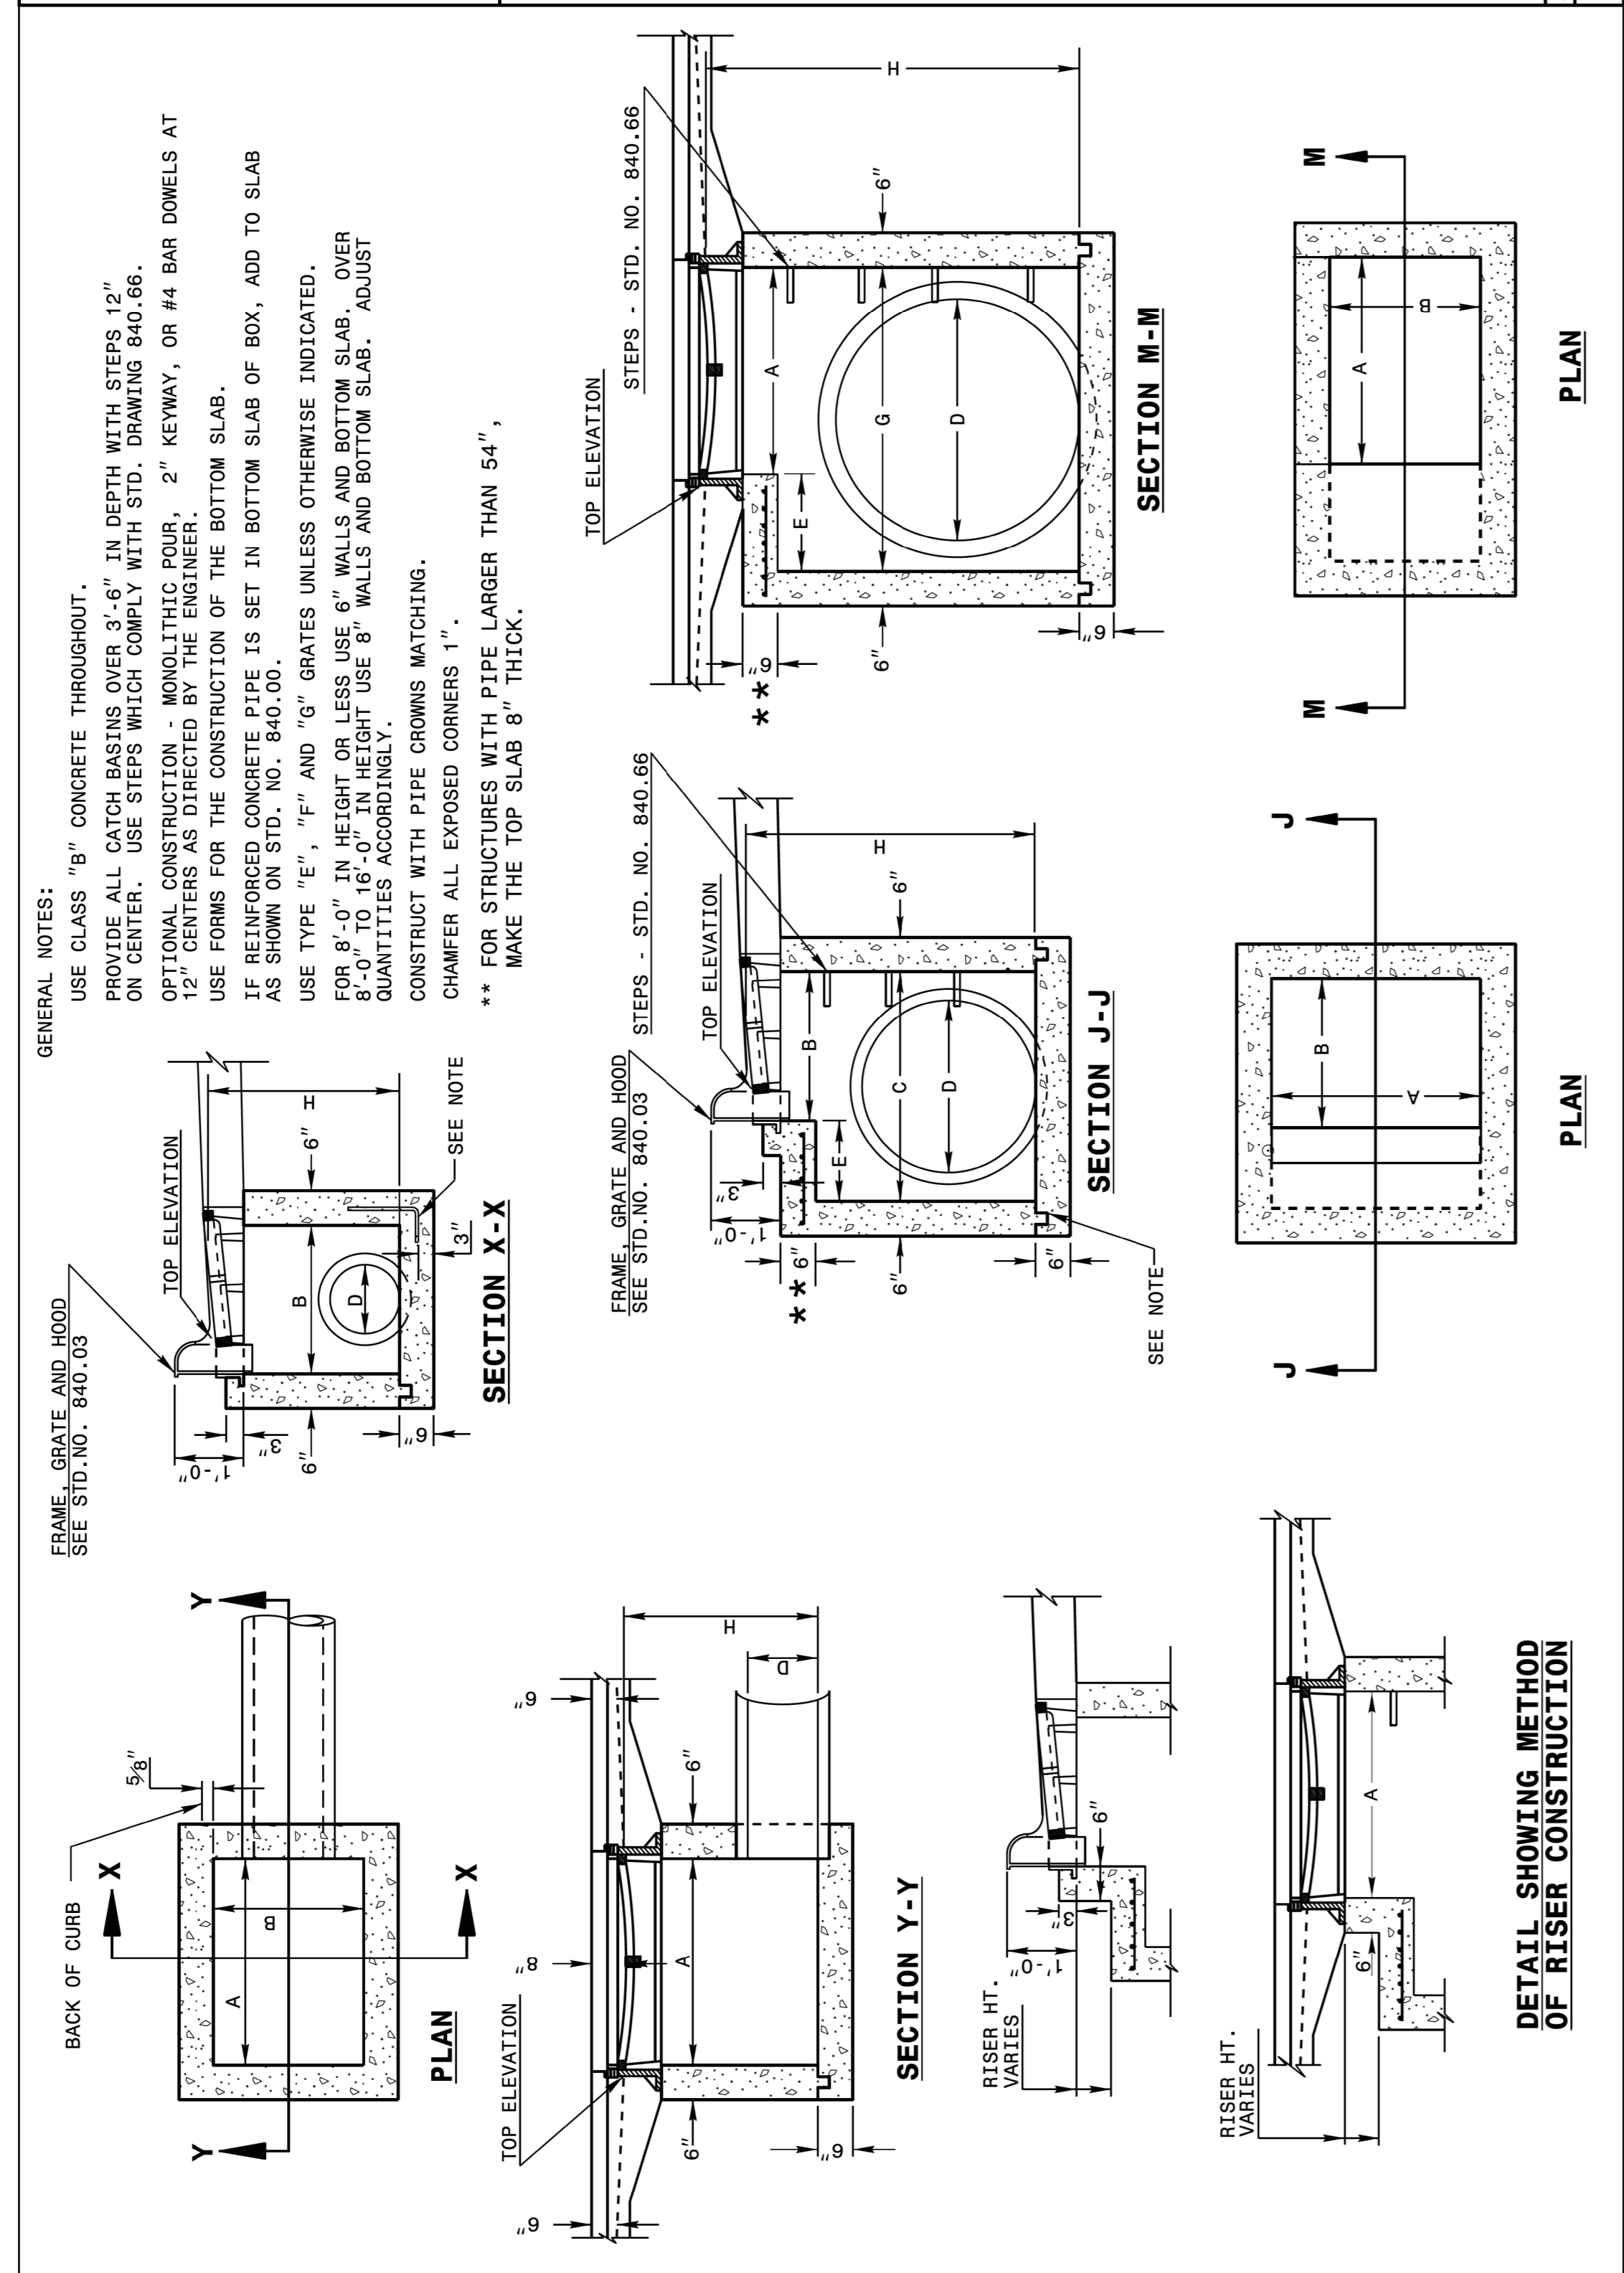

STATE OF NORTH CAROLINA  
DEPT. OF TRANSPORTATION  
DIVISION OF HIGHWAYS  
RALEIGH, N.C.

ENGLISH DETAIL DRAWING FOR  
**MINIMUM DEPTH  
CONCRETE CATCH BASIN**  
12" THRU 84" PIPE

SHEET 1 OF 2  
**840D02**

STATE OF NORTH CAROLINA  
DEPT. OF TRANSPORTATION  
DIVISION OF HIGHWAYS  
RALEIGH, N.C.


ENGLISH DETAIL DRAWING FOR  
**MINIMUM DEPTH  
CONCRETE CATCH BASIN**  
12" THRU 84" PIPE

SHEET 2 OF 2  
**840D02**

STATE OF NORTH CAROLINA  
DEPT. OF TRANSPORTATION  
DIVISION OF HIGHWAYS  
RALEIGH, N.C.

ENGLISH DETAIL DRAWING FOR  
**MINIMUM DEPTH  
CONCRETE CATCH BASIN**  
12" THRU 84" PIPE

SHEET 2 OF 2  
**840D02**

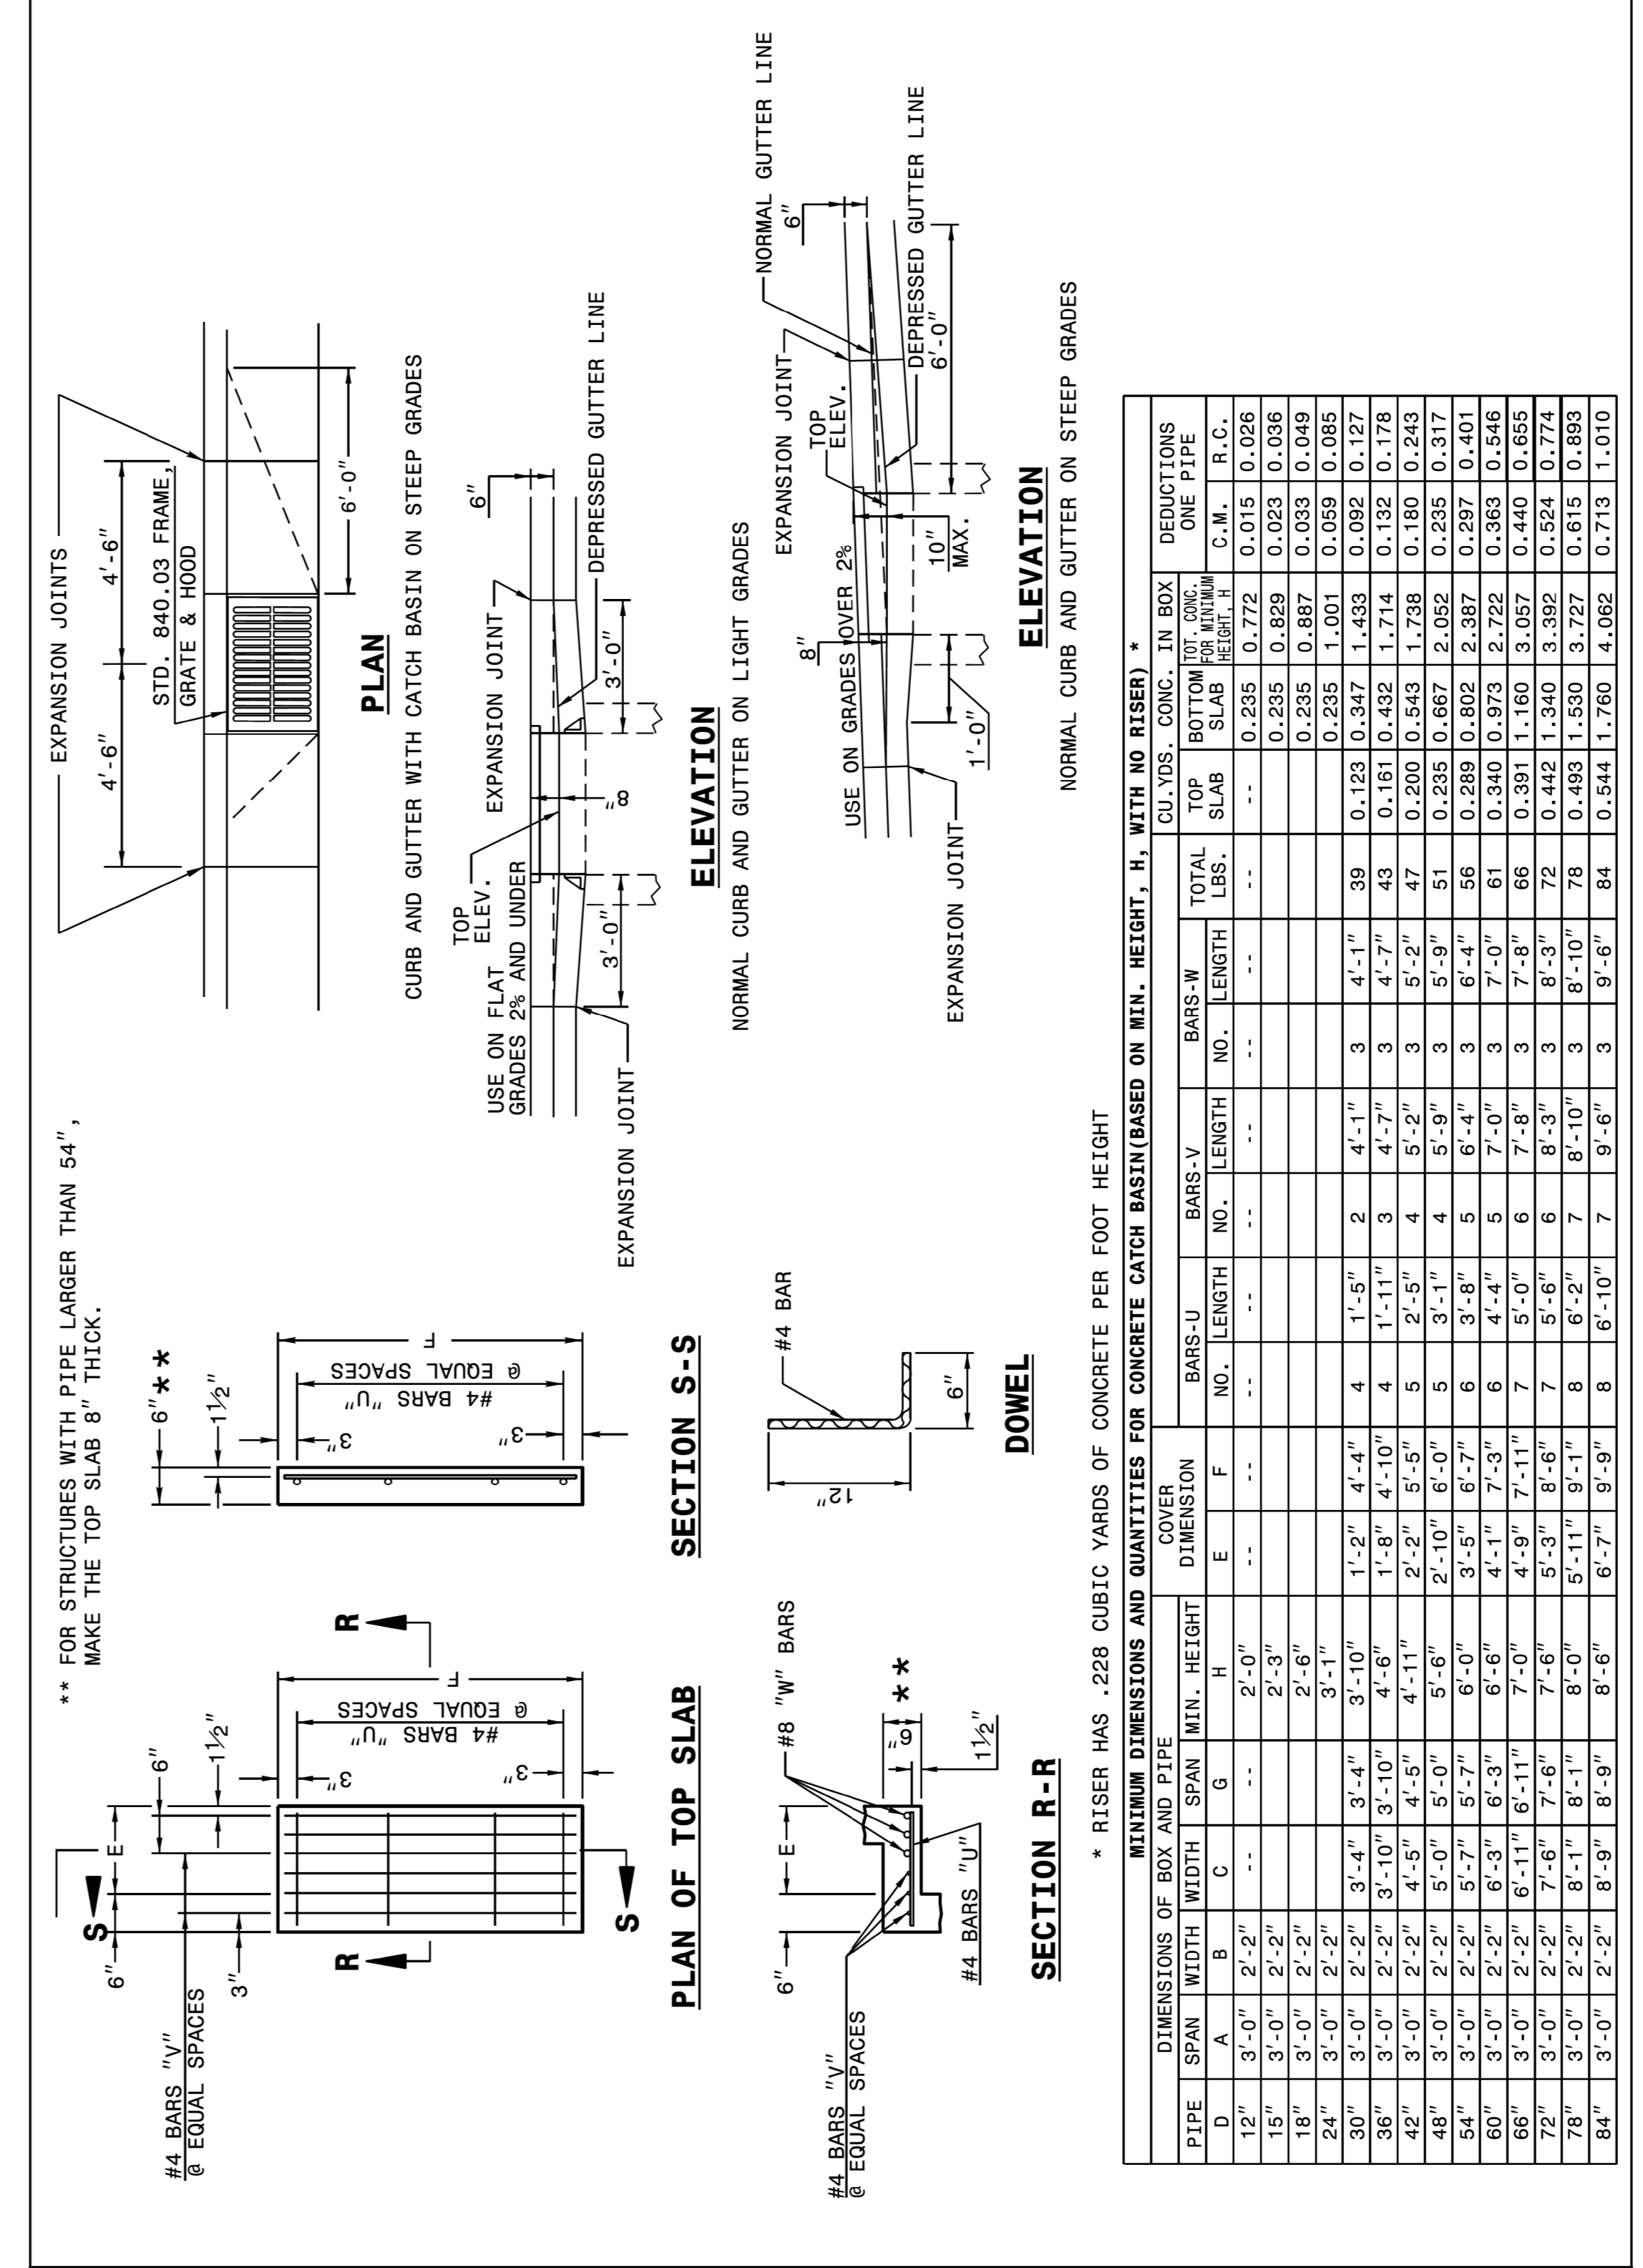

STATE OF NORTH CAROLINA  
DEPT. OF TRANSPORTATION  
DIVISION OF HIGHWAYS  
RALEIGH, N.C.

ENGLISH DETAIL DRAWING FOR  
**MINIMUM DEPTH  
CONCRETE CATCH BASIN**  
12" THRU 84" PIPE

SHEET 2 OF 2  
**840D02**

DocuSigned by:  
*Nicole M. Hecker*  
5884323034164CS  
PROFESSIONAL ENGINEER  
SEAL 33144  
1/15/2023

CONTRACT STANDARDS  
AND DEVELOPMENT UNIT  
Office 919-707-6950 FAX 919-250-4119  
**SEE PLATE FOR TITLE**

ORIGINAL BY: 2002 Std.840.01 DATE:  
 MODIFIED BY: E.E. WARD DATE: 3-1-02  
 CHECKED BY: DATE:  
 FILE SPEC.: s:Special\_Details/jhowerton/840d02.dgn