

5/14/1999

Kimley»Horn


200 SOUTH TRYON, SUITE 200
CHARLOTTE, N.C. 28202

PROJECT REFERENCE NO. U-5907	SHEET NO. 5A
RW SHEET NO.	
ROADWAY DESIGN ENGINEER	HYDRAULICS ENGINEER
Frank W. Robinson 10/25/2023 00FB2000CF1412	
DOCUMENT NOT CONSIDERED FINAL UNLESS ALL SIGNATURES COMPLETED	

REVISIONS

MATCHLINE -L- STA 15+00 (SHEET 4)

MATCHLINE -L- STA 20+00 (SHEET 6)

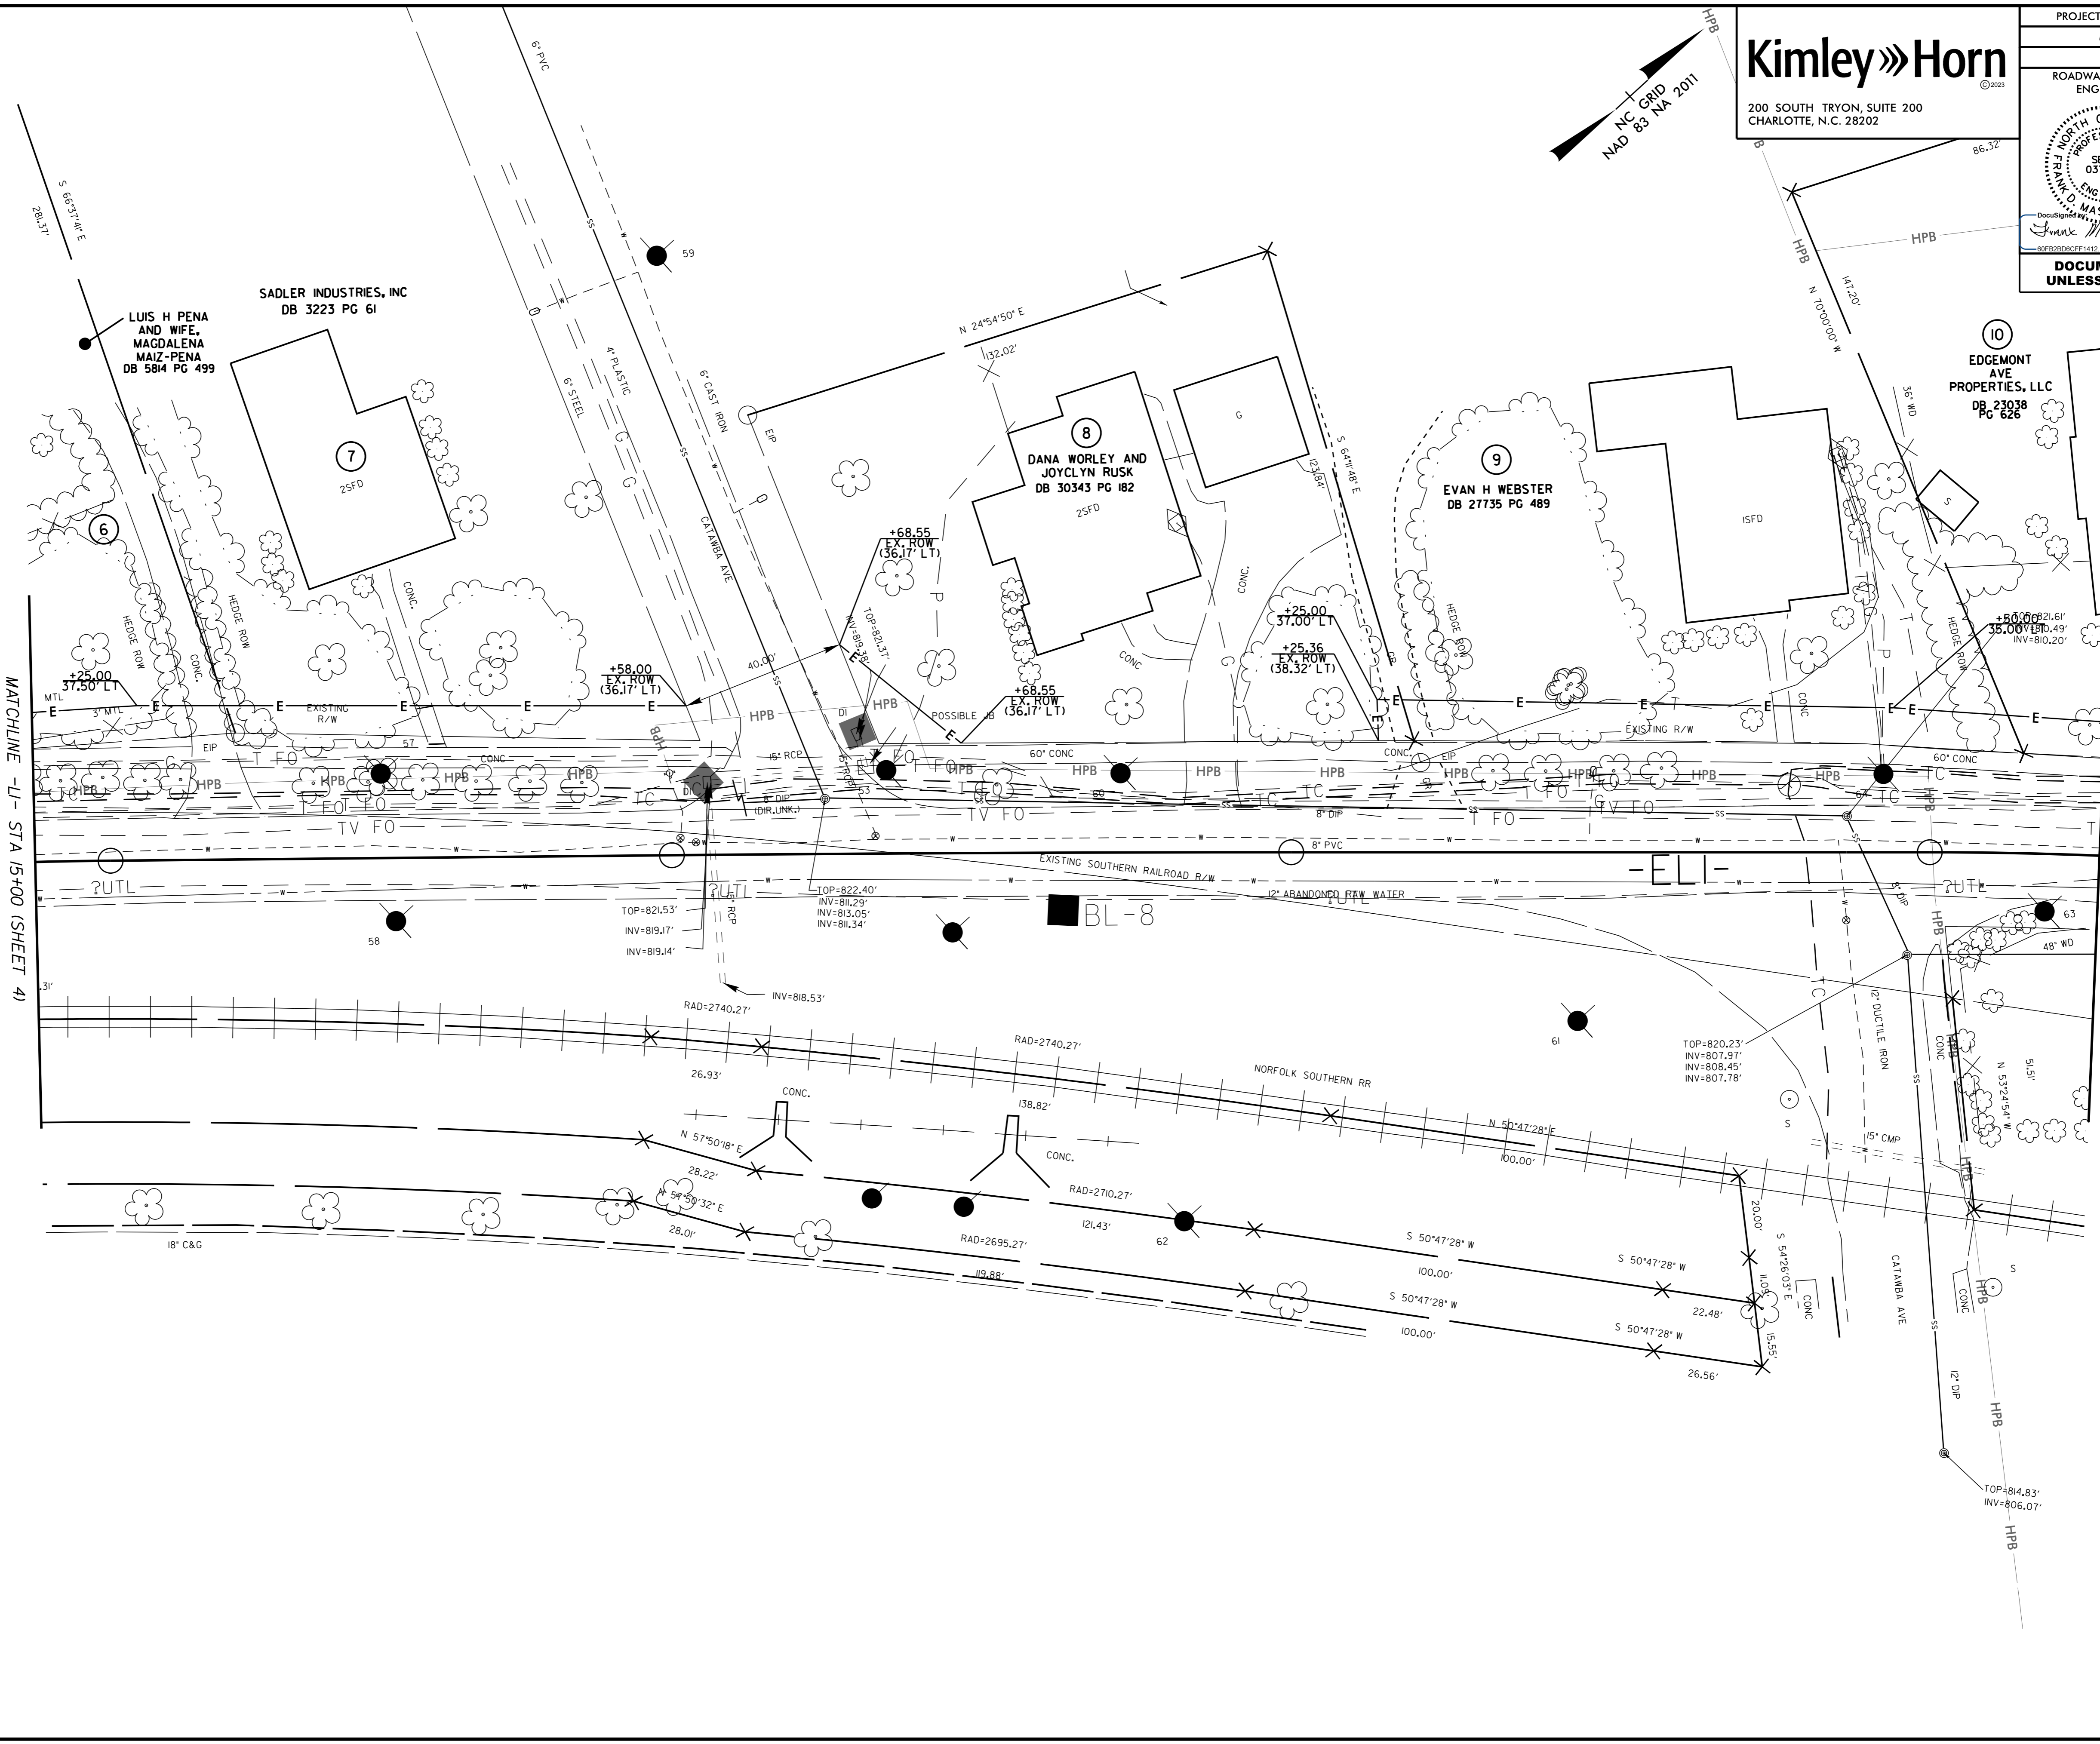

8/28/2023