

5/14/19


REVISIONS


ROW REV. - 10/11/21 - UPDATED PARCEL 32 WITH REVISED EASEMENTS.

8/28/2023

Kimley»Horn

200 SOUTH TRYON, SUITE 200
CHARLOTTE, N.C. 28202

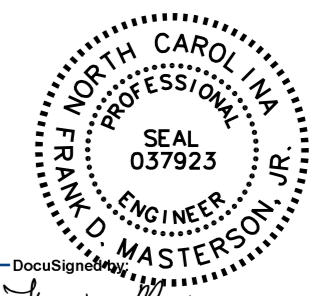PROJECT REFERENCE NO. U-5907		SHEET NO. 9A	
RW SHEET NO. ROADWAY DESIGN ENGINEER		HYDRAULICS ENGINEER	
			
DocuSign Frank D. Masters 10/25/2023 60F826C6FF1412			
DOCUMENT NOT CONSIDERED FINAL UNLESS ALL SIGNATURES COMPLETED			

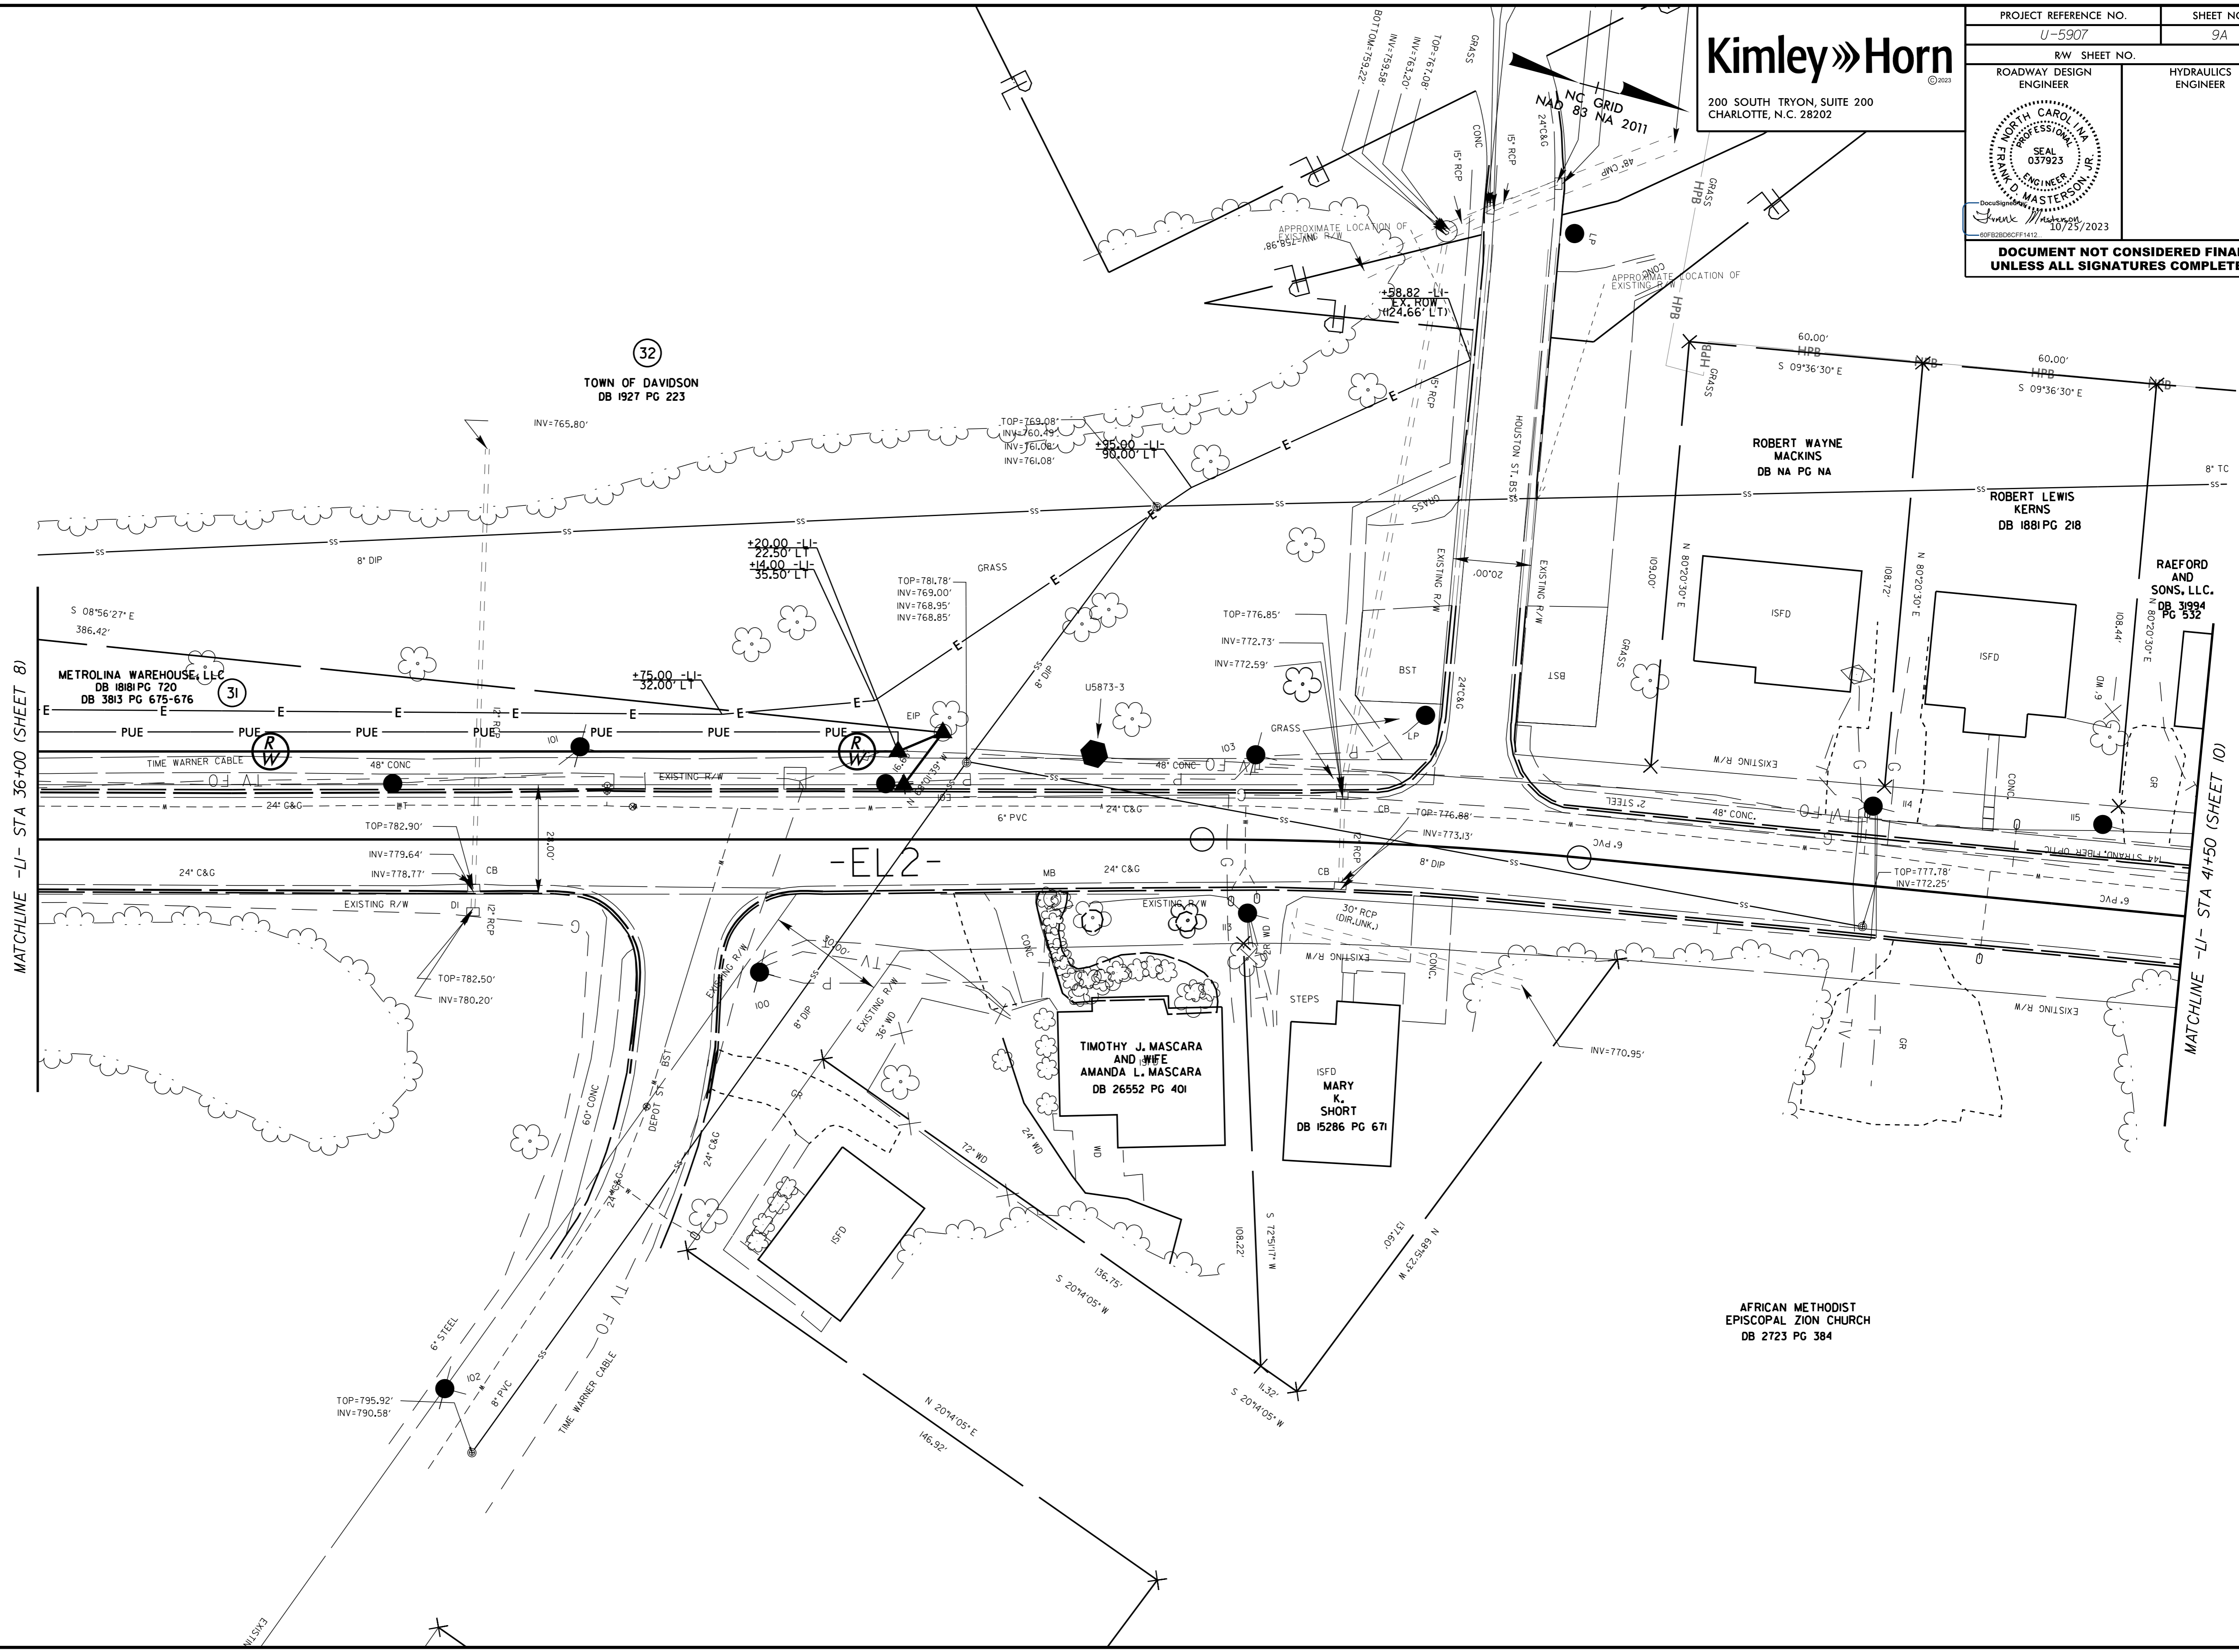

MATCHLINE -LI- STA 36+00 (SHEET 8)

MATCHLINE -LI- STA 41+50 (SHEET 10)

-EL2-