


5/14/19

REVISIONS

ROW REV. - 10/11/21 - UPDATED PARCEL 32 WITH REVISED EASEMENTS.

8/28/2023

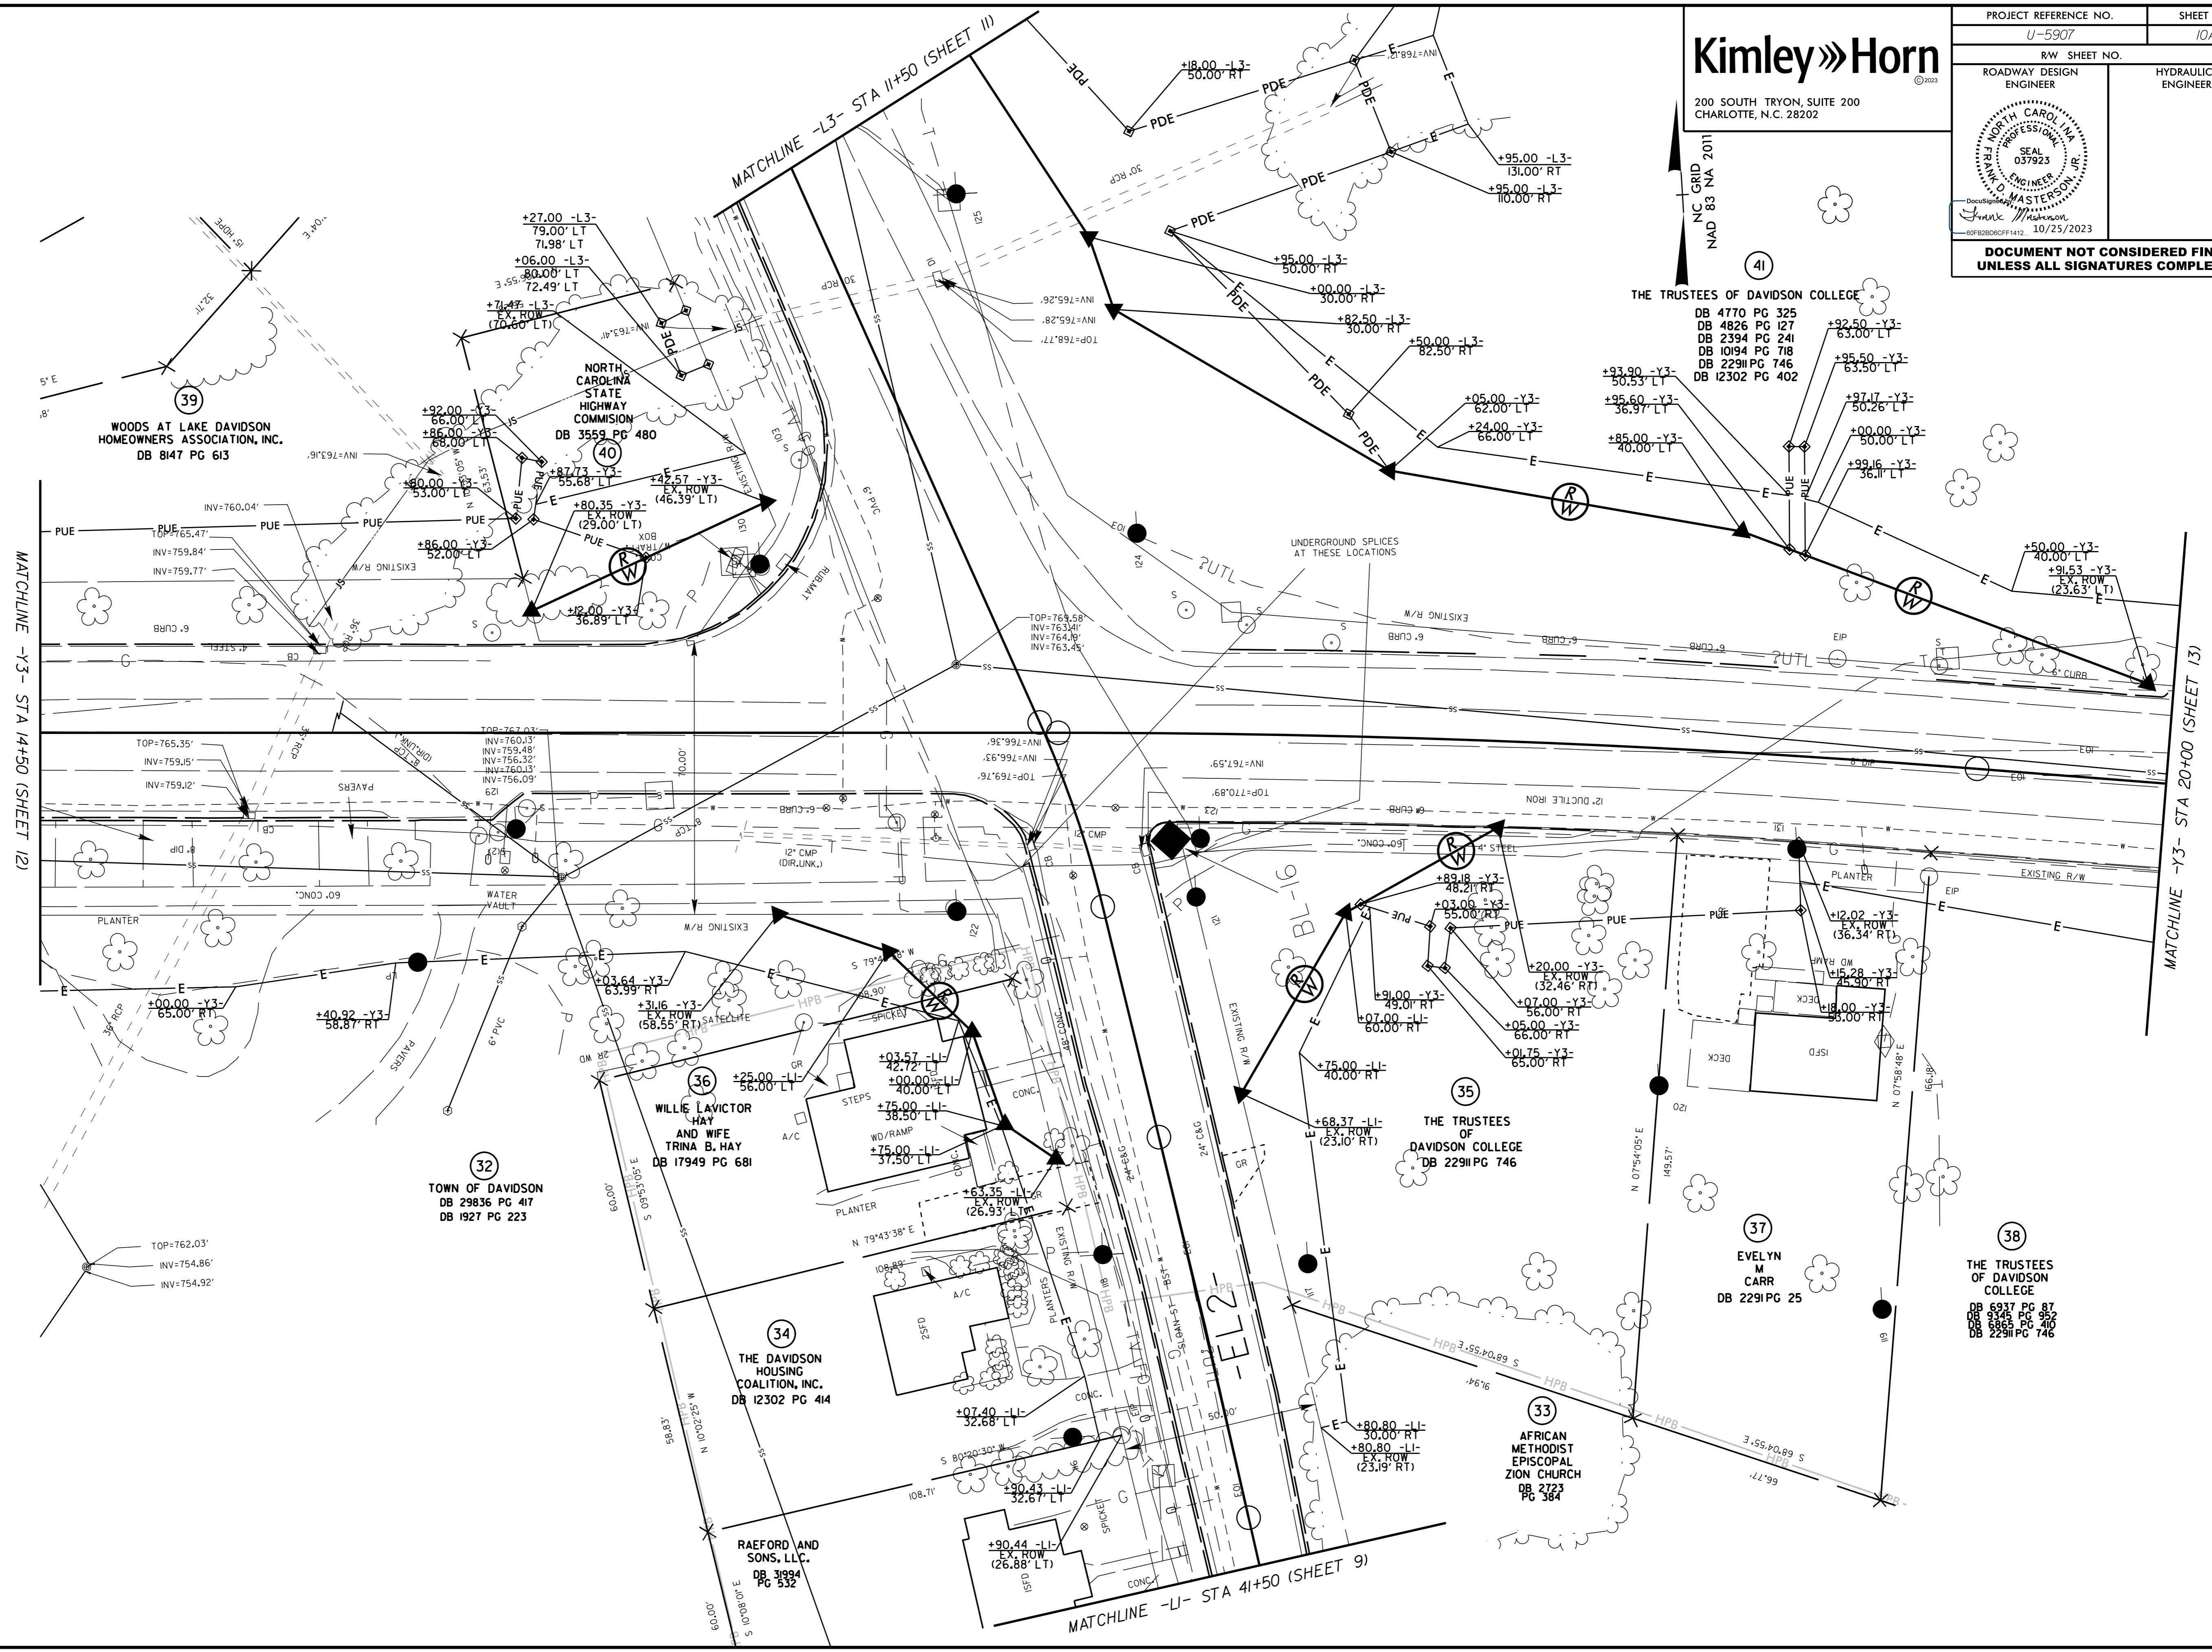

Kimley»Horn

200 SOUTH TRYON, SUITE 200
CHARLOTTE, N.C. 28202

NC GRID 2011
NAD 83 NA 2011

PROJECT REFERENCE NO. U-5907	SHEET NO. 10A
ROADWAY DESIGN ENGINEER	HYDRAULICS ENGINEER
DOCUMENT NOT CONSIDERED FINAL UNLESS ALL SIGNATURES COMPLETED	

MATCHLINE -Y3- STA 14+50 (SHEET 12)

MATCHLINE -L3- STA 11+50 (SHEET 11)

MATCHLINE -Y3- STA 20+00 (SHEET 13)

MATCHLINE -L1- STA 41+50 (SHEET 9)