
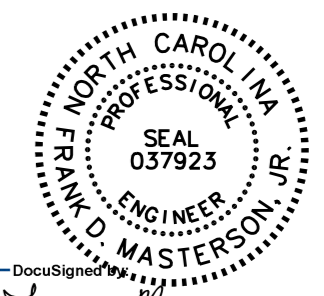


5/14/99

PROJECT REFERENCE NO. U-5907		SHEET NO. 13A	
ROADWAY DESIGN ENGINEER		HYDRAULICS ENGINEER	
			
DOCUMENT NOT CONSIDERED FINAL UNLESS ALL SIGNATURES COMPLETED			

Kimley»Horn
 200 SOUTH TRYON, SUITE 200
 CHARLOTTE, N.C. 28202

REVISIONS

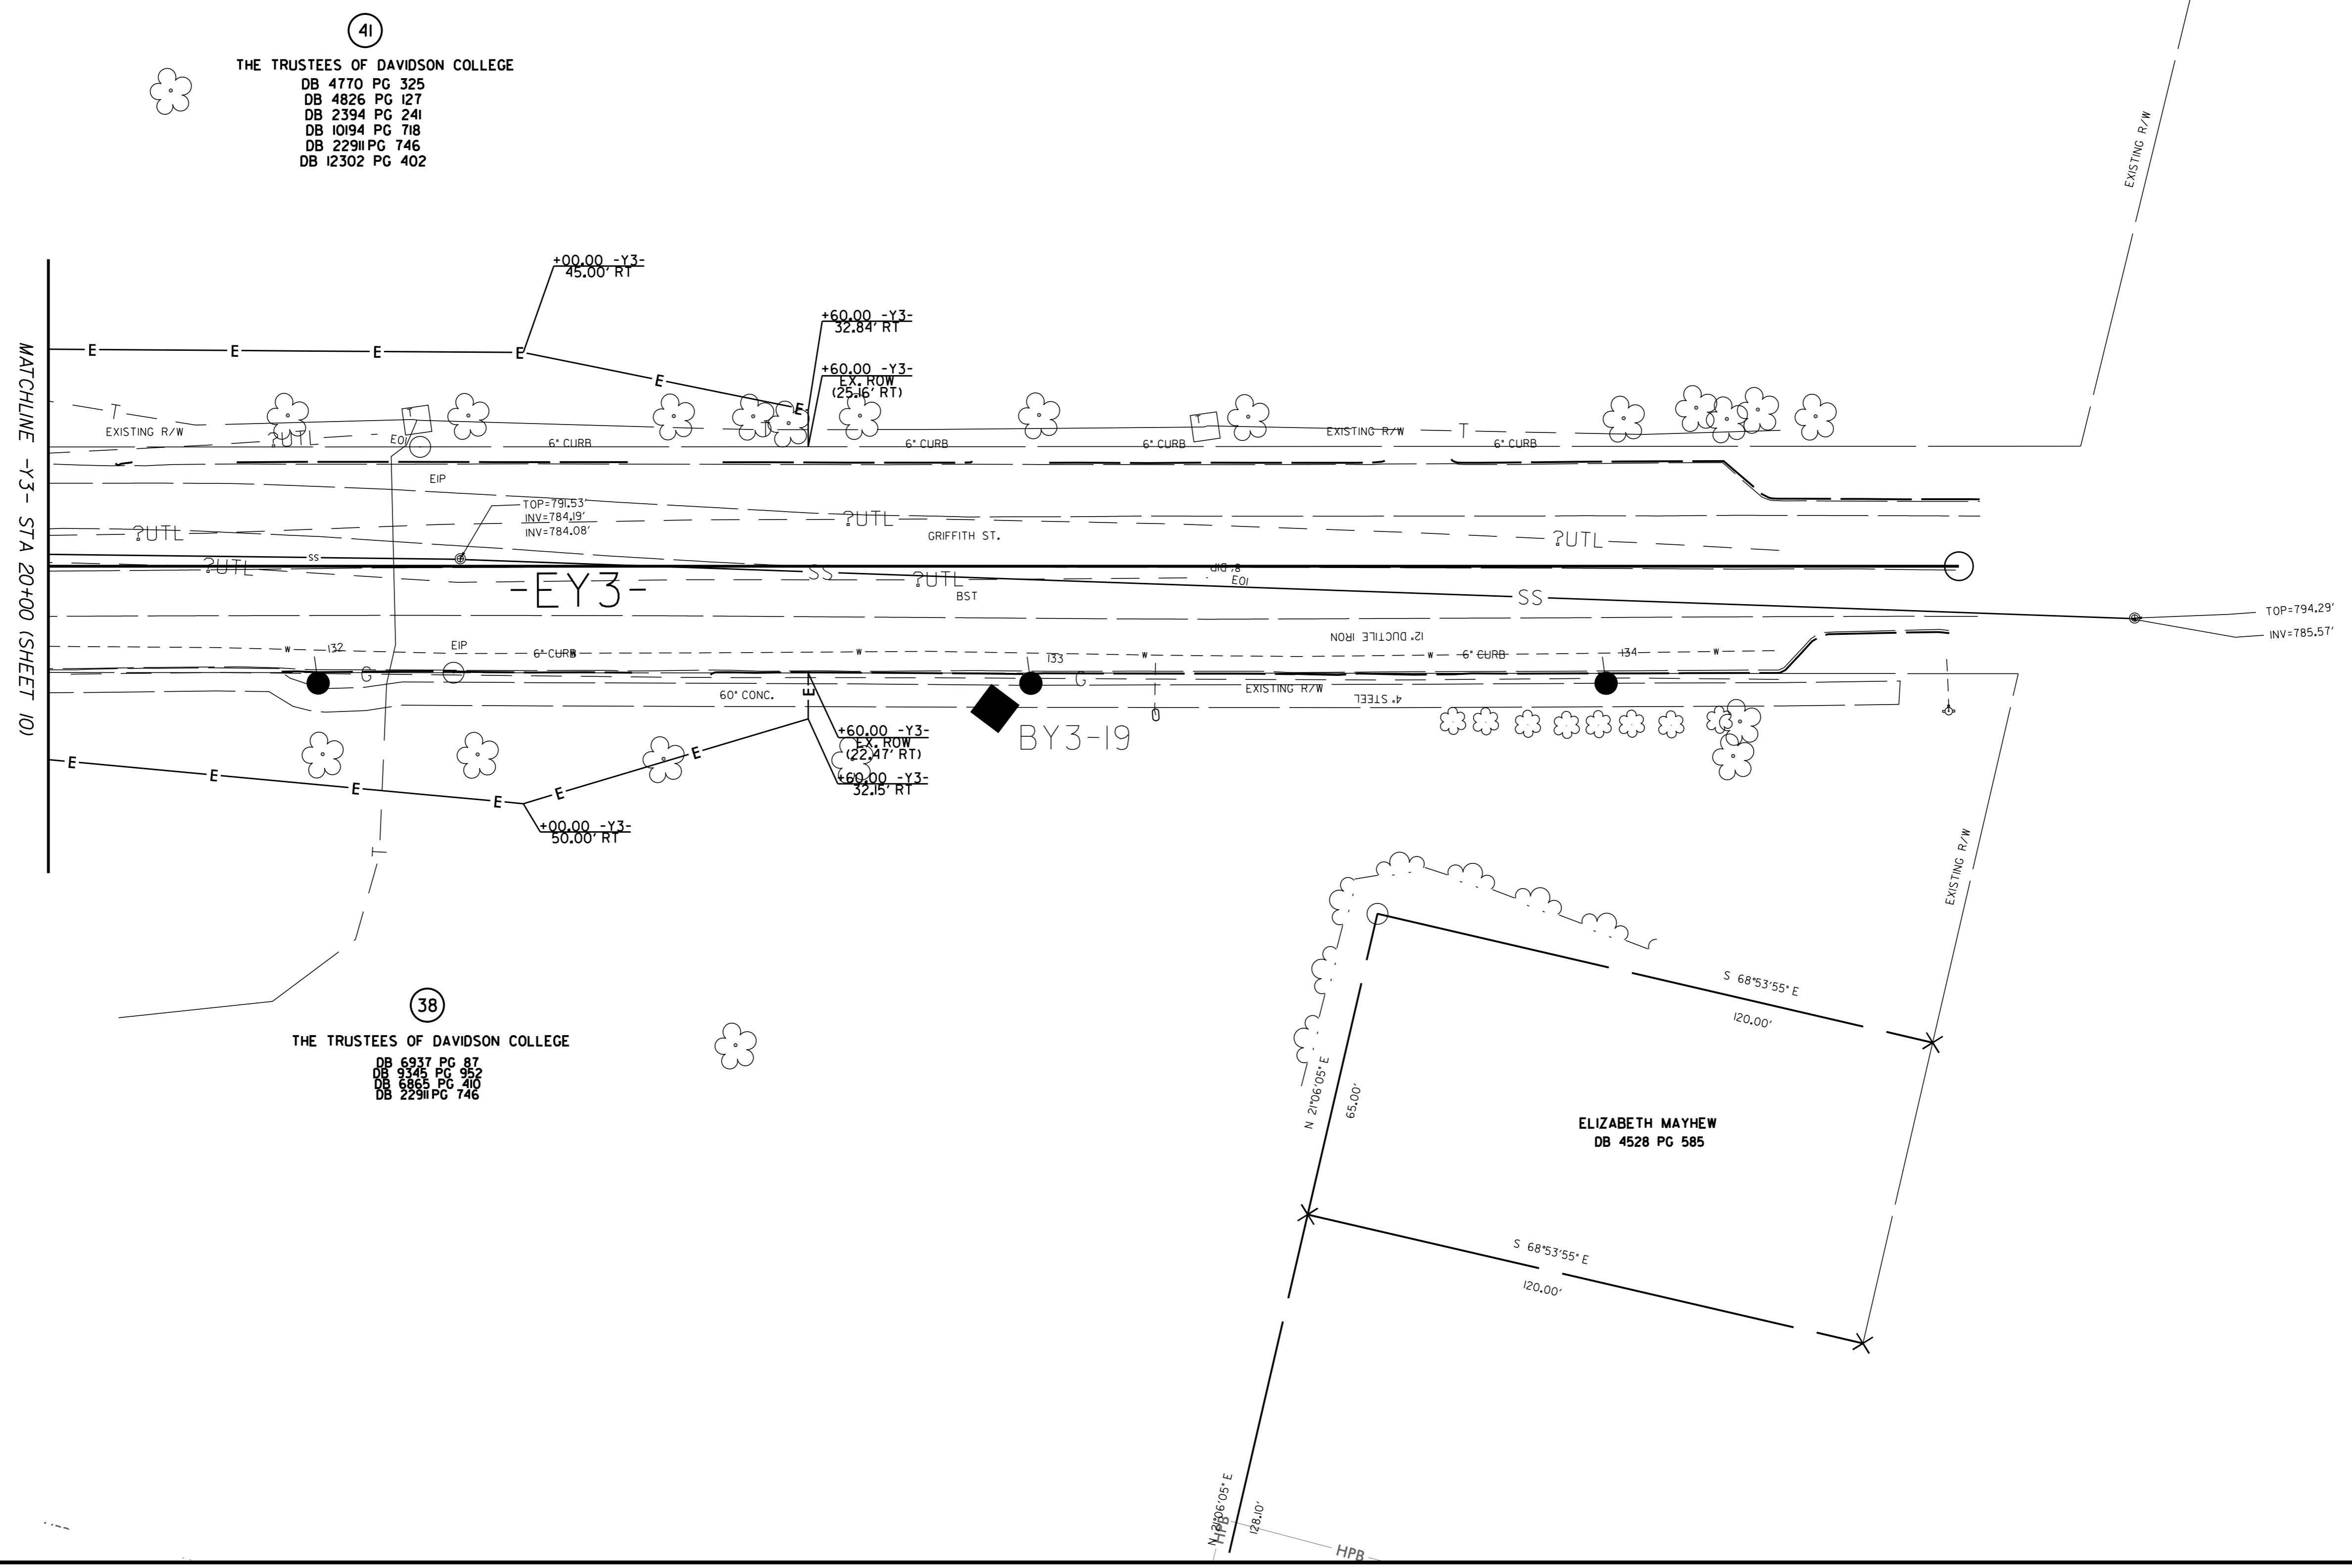

8/28/2023