

5/14/2023


**Kimley»Horn**  
 200 SOUTH TRYON, SUITE 200  
 CHARLOTTE, N.C. 28202

PROJECT REFERENCE NO. U-5907	SHEET NO. 17
ROADWAY DESIGN ENGINEER	HYDRAULICS ENGINEER

Professional Engineer Seal: FRANK D. MASTERS, No. 037923, State of North Carolina, expires 10/25/2023.  
 Professional Engineer Seal: JASON LAWING, No. 032615, State of North Carolina, expires 10/26/2023.


**DOCUMENT NOT CONSIDERED FINAL  
UNLESS ALL SIGNATURES COMPLETED**

800  
790  
780  
770  
760  
750  
740

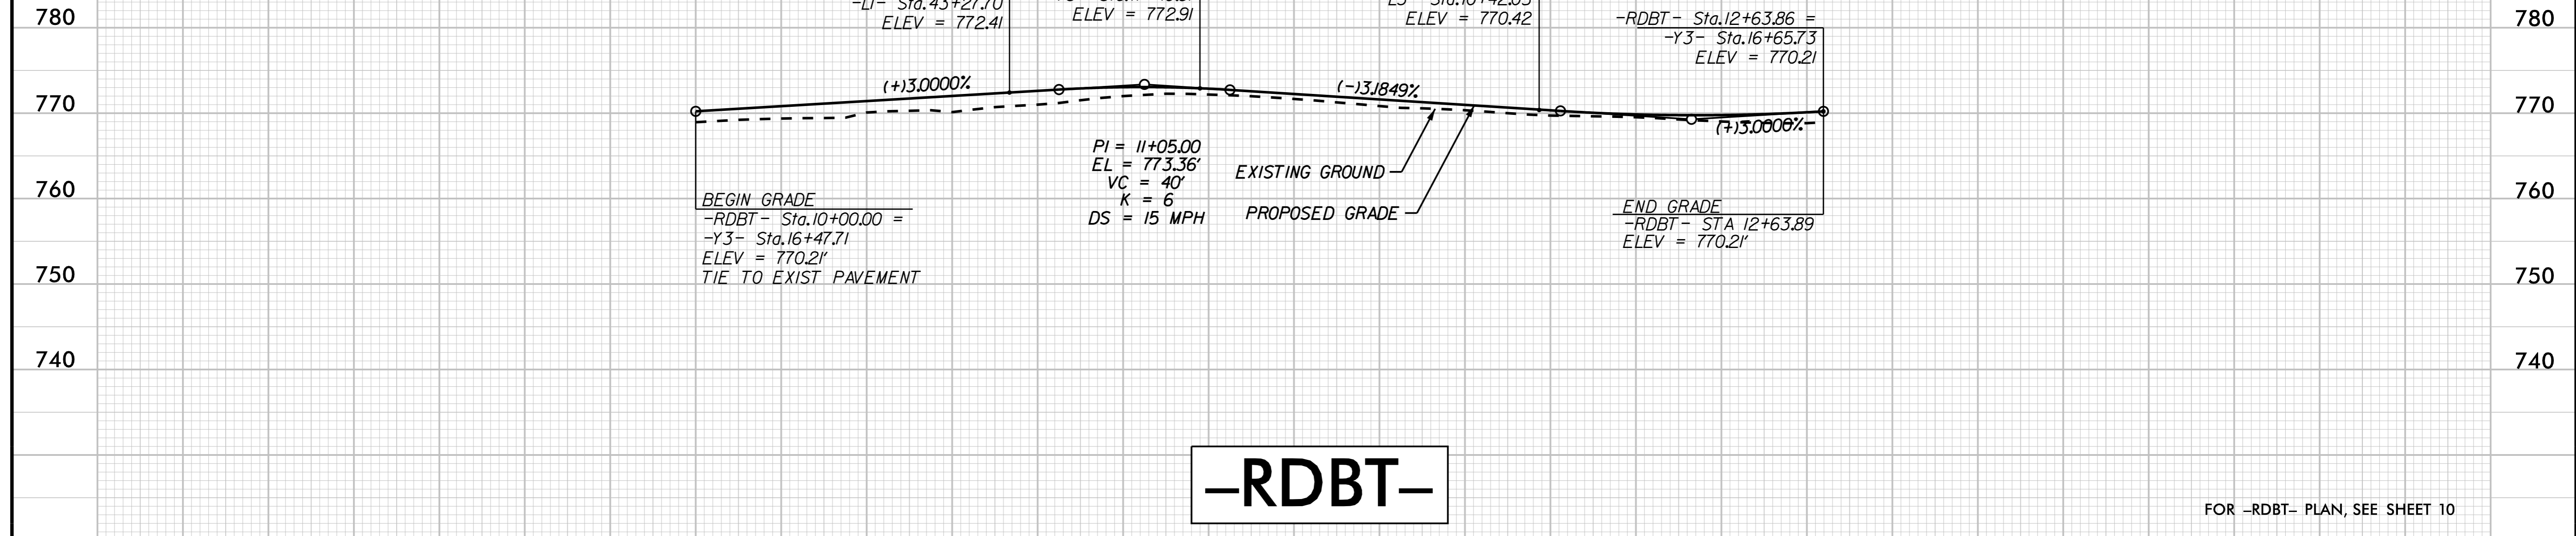

10 11 12 13

840  
830  
820  
810  
800  
790  
780

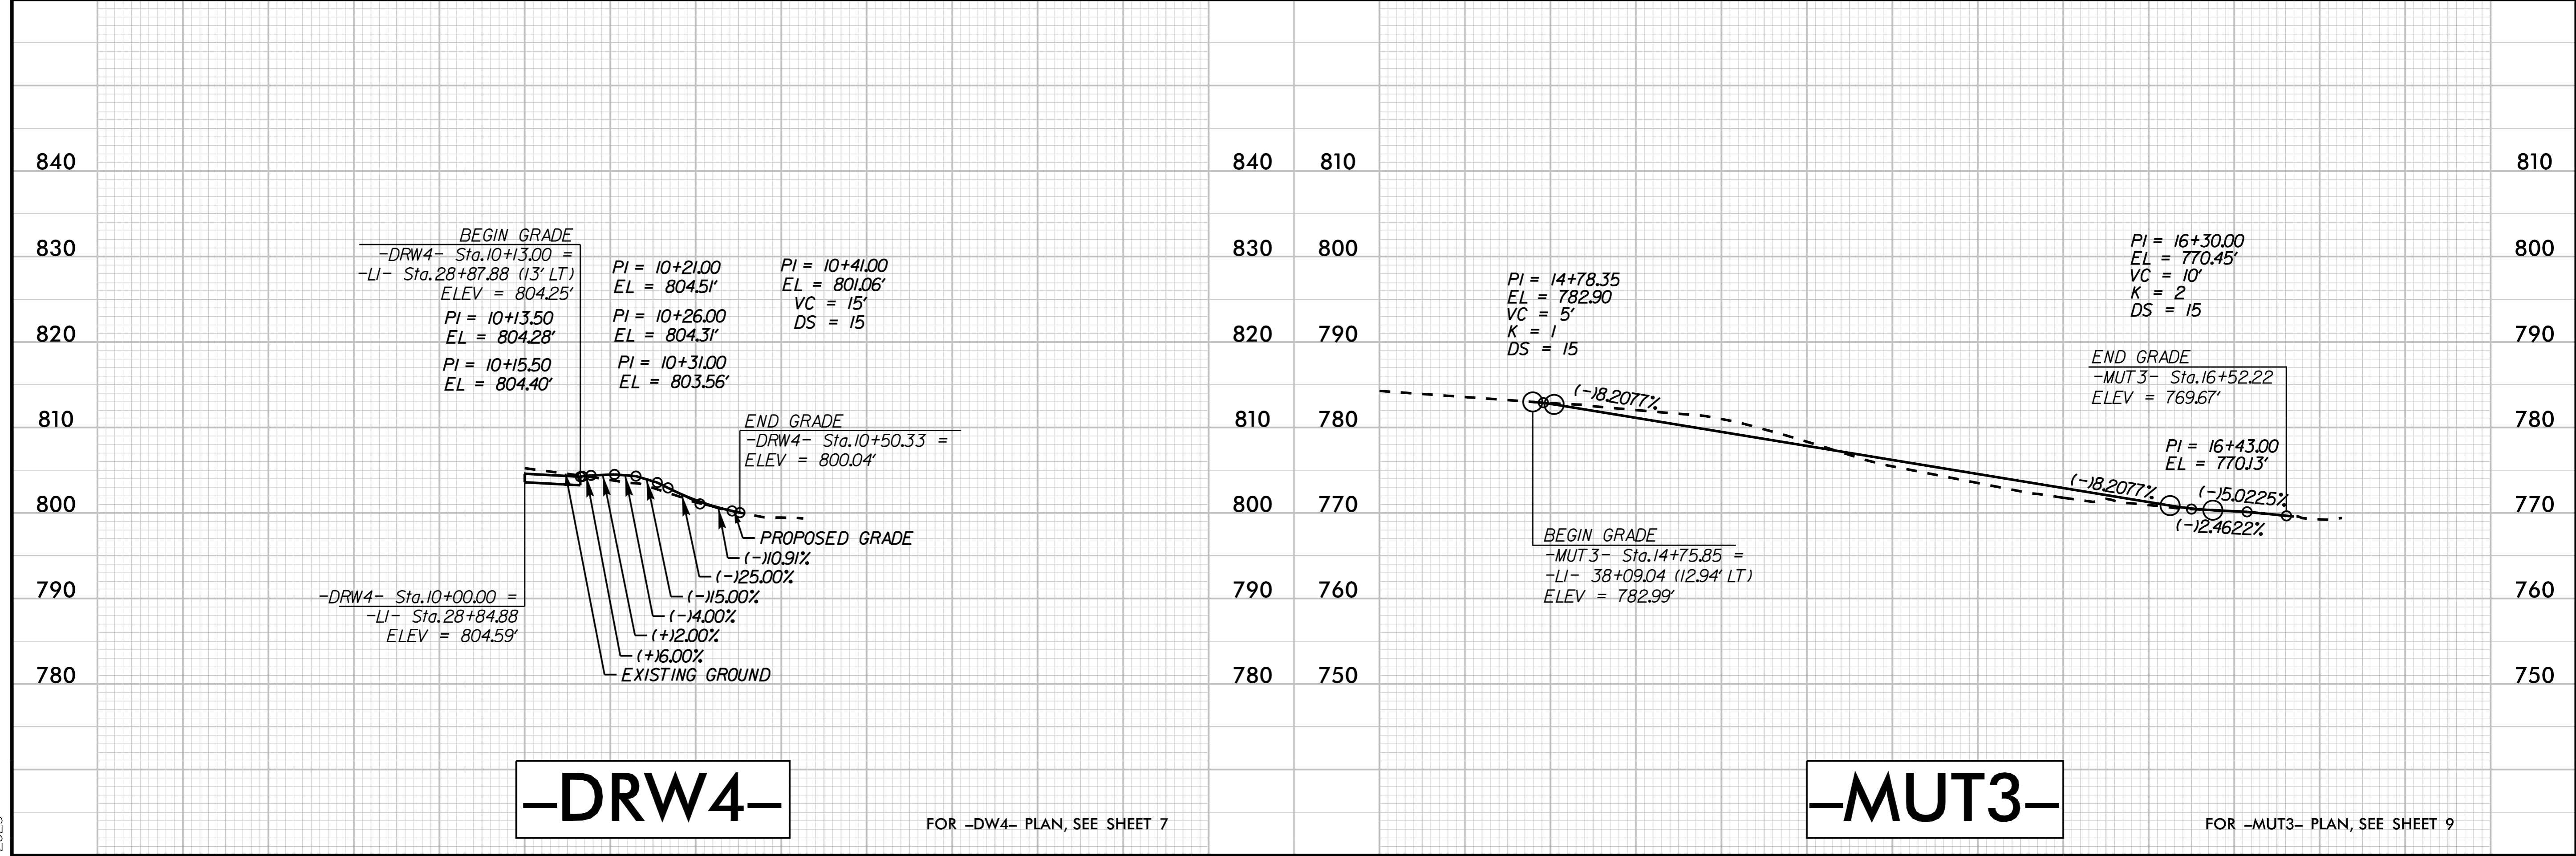

10 11 15 16

10/9/2023