

09/05/19



TIP PROJECT: U-5907

STATE	STATE PROJECT REFERENCE NO.	SHEET NO.	TOTAL SHEETS
N.C.	U-5907	RW01	

STATE OF NORTH CAROLINA
 DIVISION OF HIGHWAYS

SURVEY CONTROL, EXISTING CENTERLINES,
 RIGHT OF WAY, EASEMENTS AND PROPERTY TIES

MECKLENBURG COUNTY

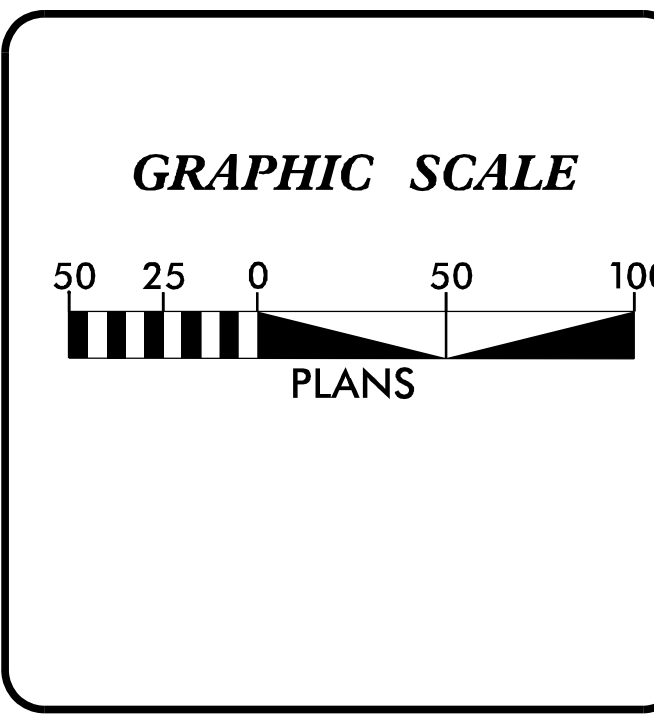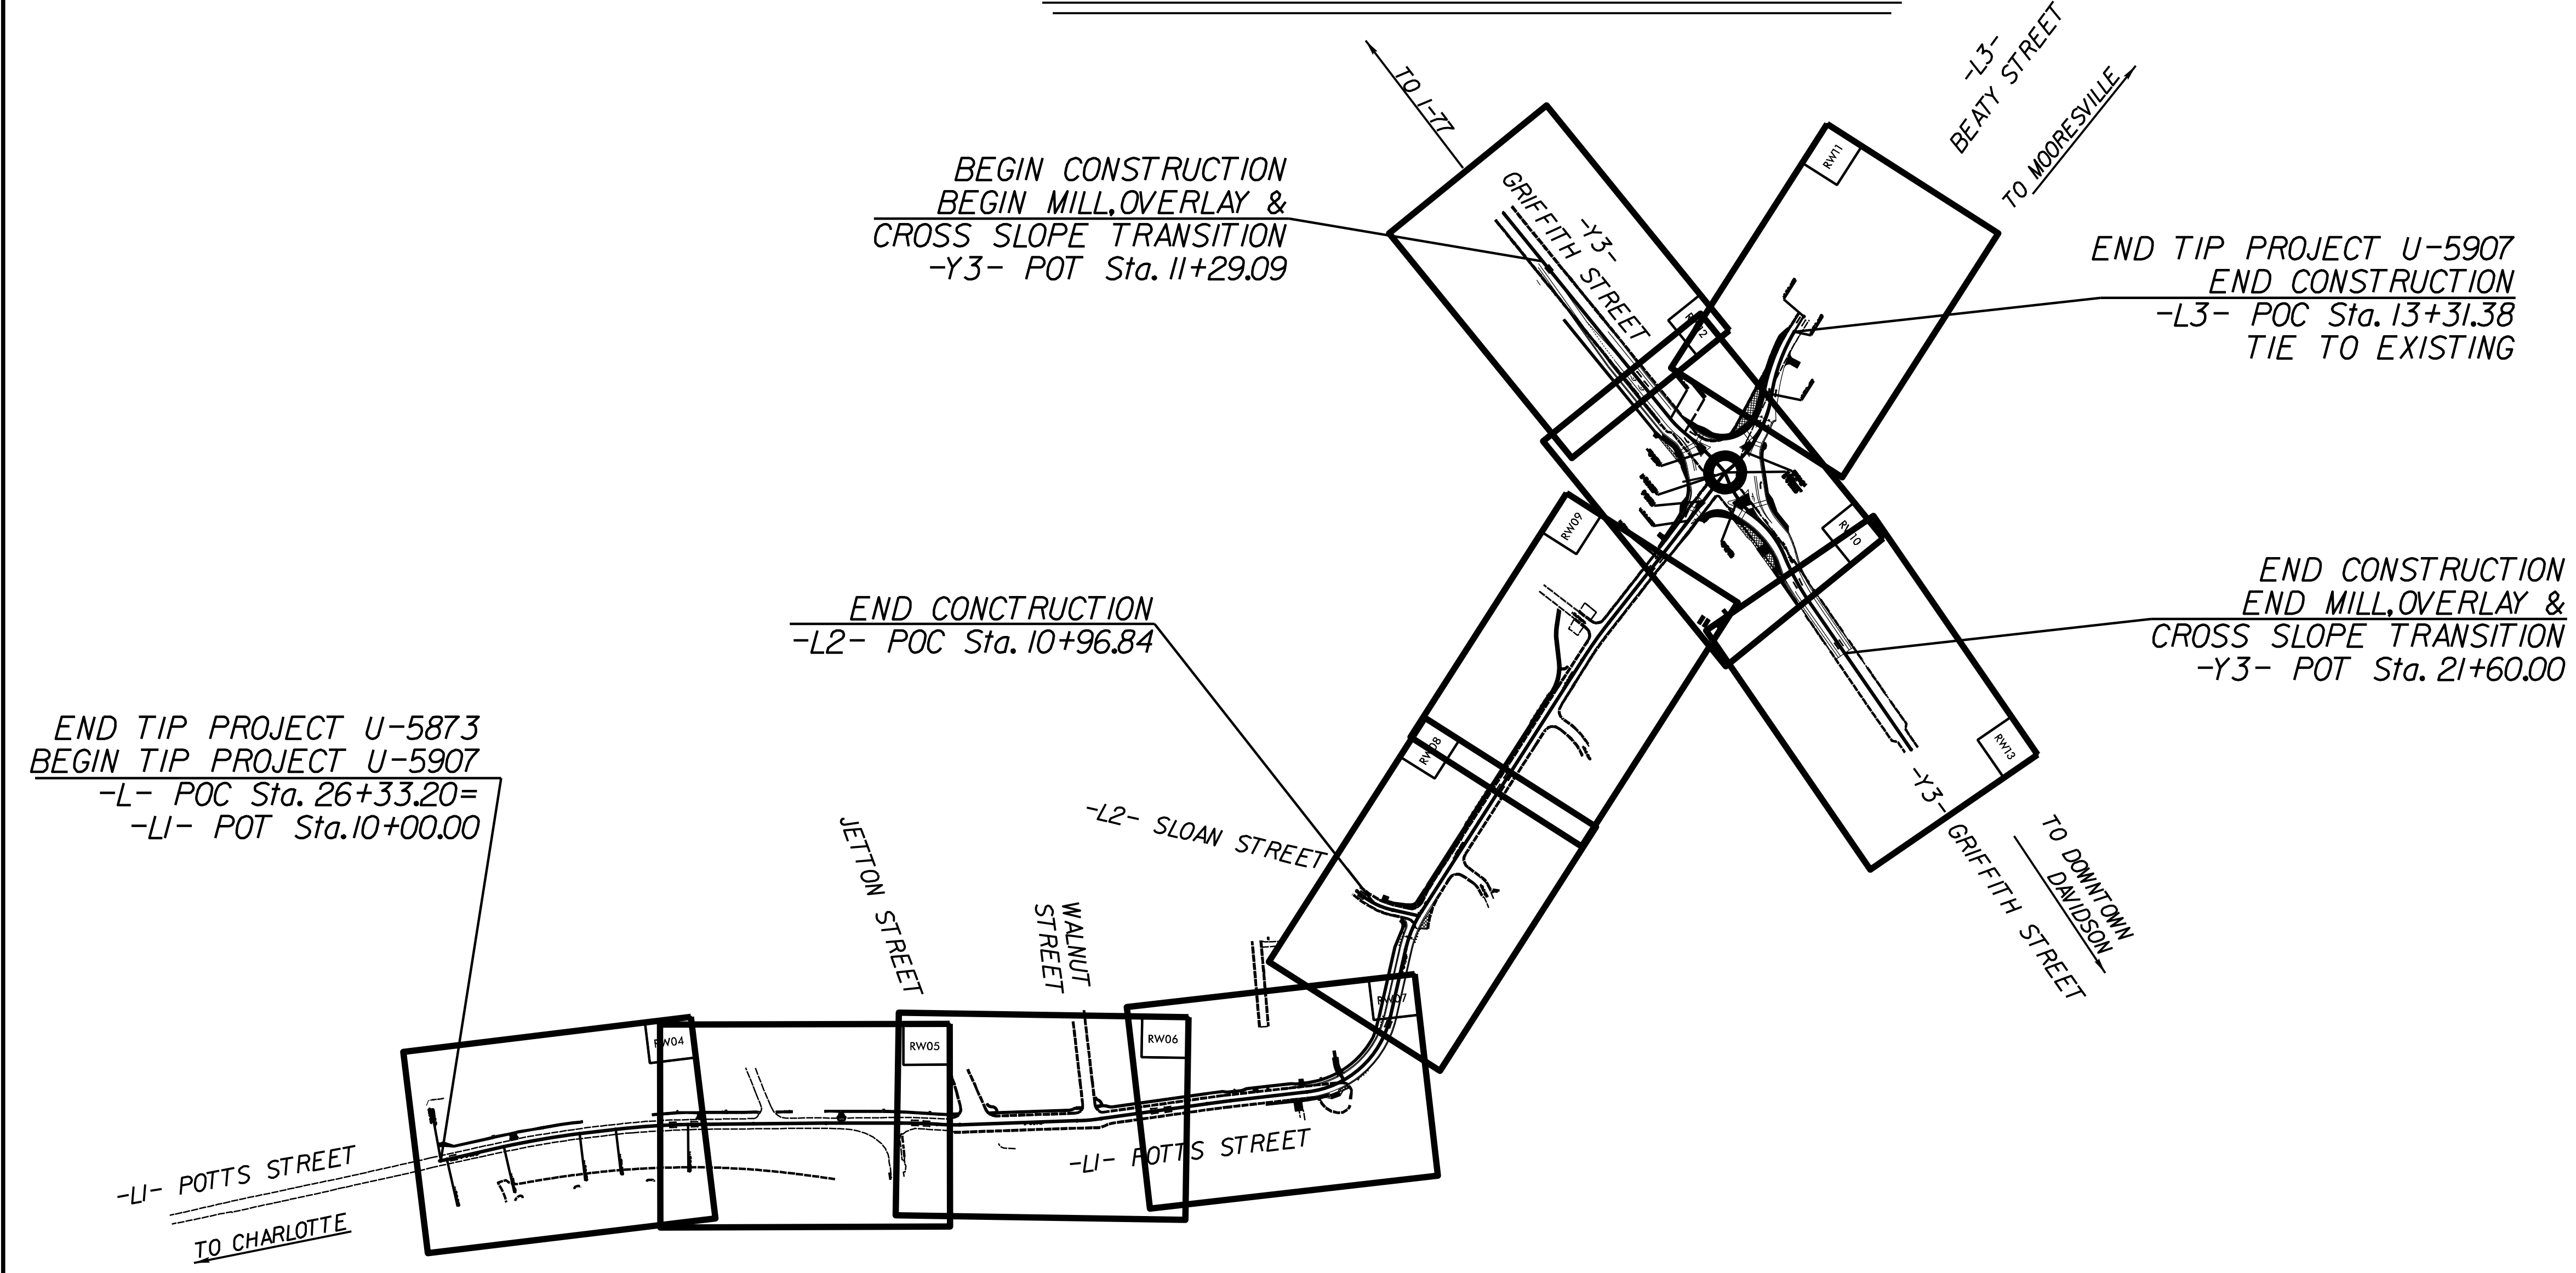

DATUM DESCRIPTION


THE LOCALIZED COORDINATE SYSTEM DEVELOPED FOR THIS PROJECT IS BASED ON THE STATE PLANE COORDINATES ESTABLISHED BY NCDOT FOR MONUMENT "U5873-2" WITH NAD 83/NA 2011 STATE PLANE GRID COORDINATES OF NORTHING: 639072.866(ft) EASTING: 1447102.093(ft) ELEVATION: 813.28(ft)

THE AVERAGE COMBINED GRID FACTOR USED ON THIS PROJECT (GROUND TO GRID) IS: 0.9998483881

THE N.C. LAMBERT GRID BEARING AND LOCALIZED HORIZONTAL GROUND DISTANCE FROM "U5873-2" TO -L- STATION 10+00.00 IS N 34°26'07" E 1336.83'(ft)

ALL LINEAR DIMENSIONS ARE LOCALIZED HORIZONTAL DISTANCES VERTICAL DATUM USED IS NAVD88


Prepared in the Office of:

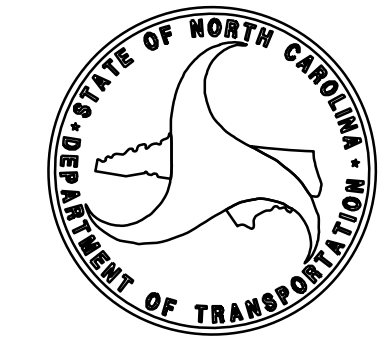

2018 STANDARD SPECIFICATIONS


RIGHT OF WAY DATE: _____ LETTING DATE: _____

PROFESSIONAL LAND SURVEYOR



DocuSigned by:
 Anthony Edwards
 70CB565B419B48A... 10/10/2023

SIGNATURE: _____ Date: _____

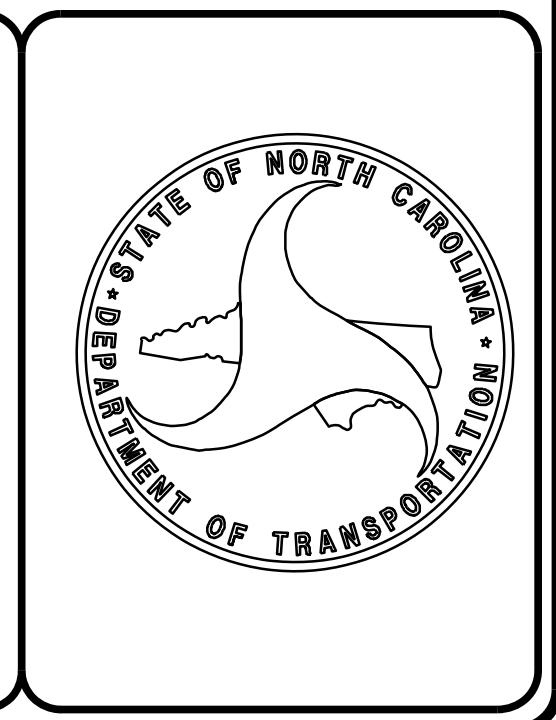

\$\$\$\$\$ SYSTEM \$\$\$\$\$\$ DGN\$\$\$\$\$ \$\$\$\$\$\$ USERNAME\$\$\$\$\$