
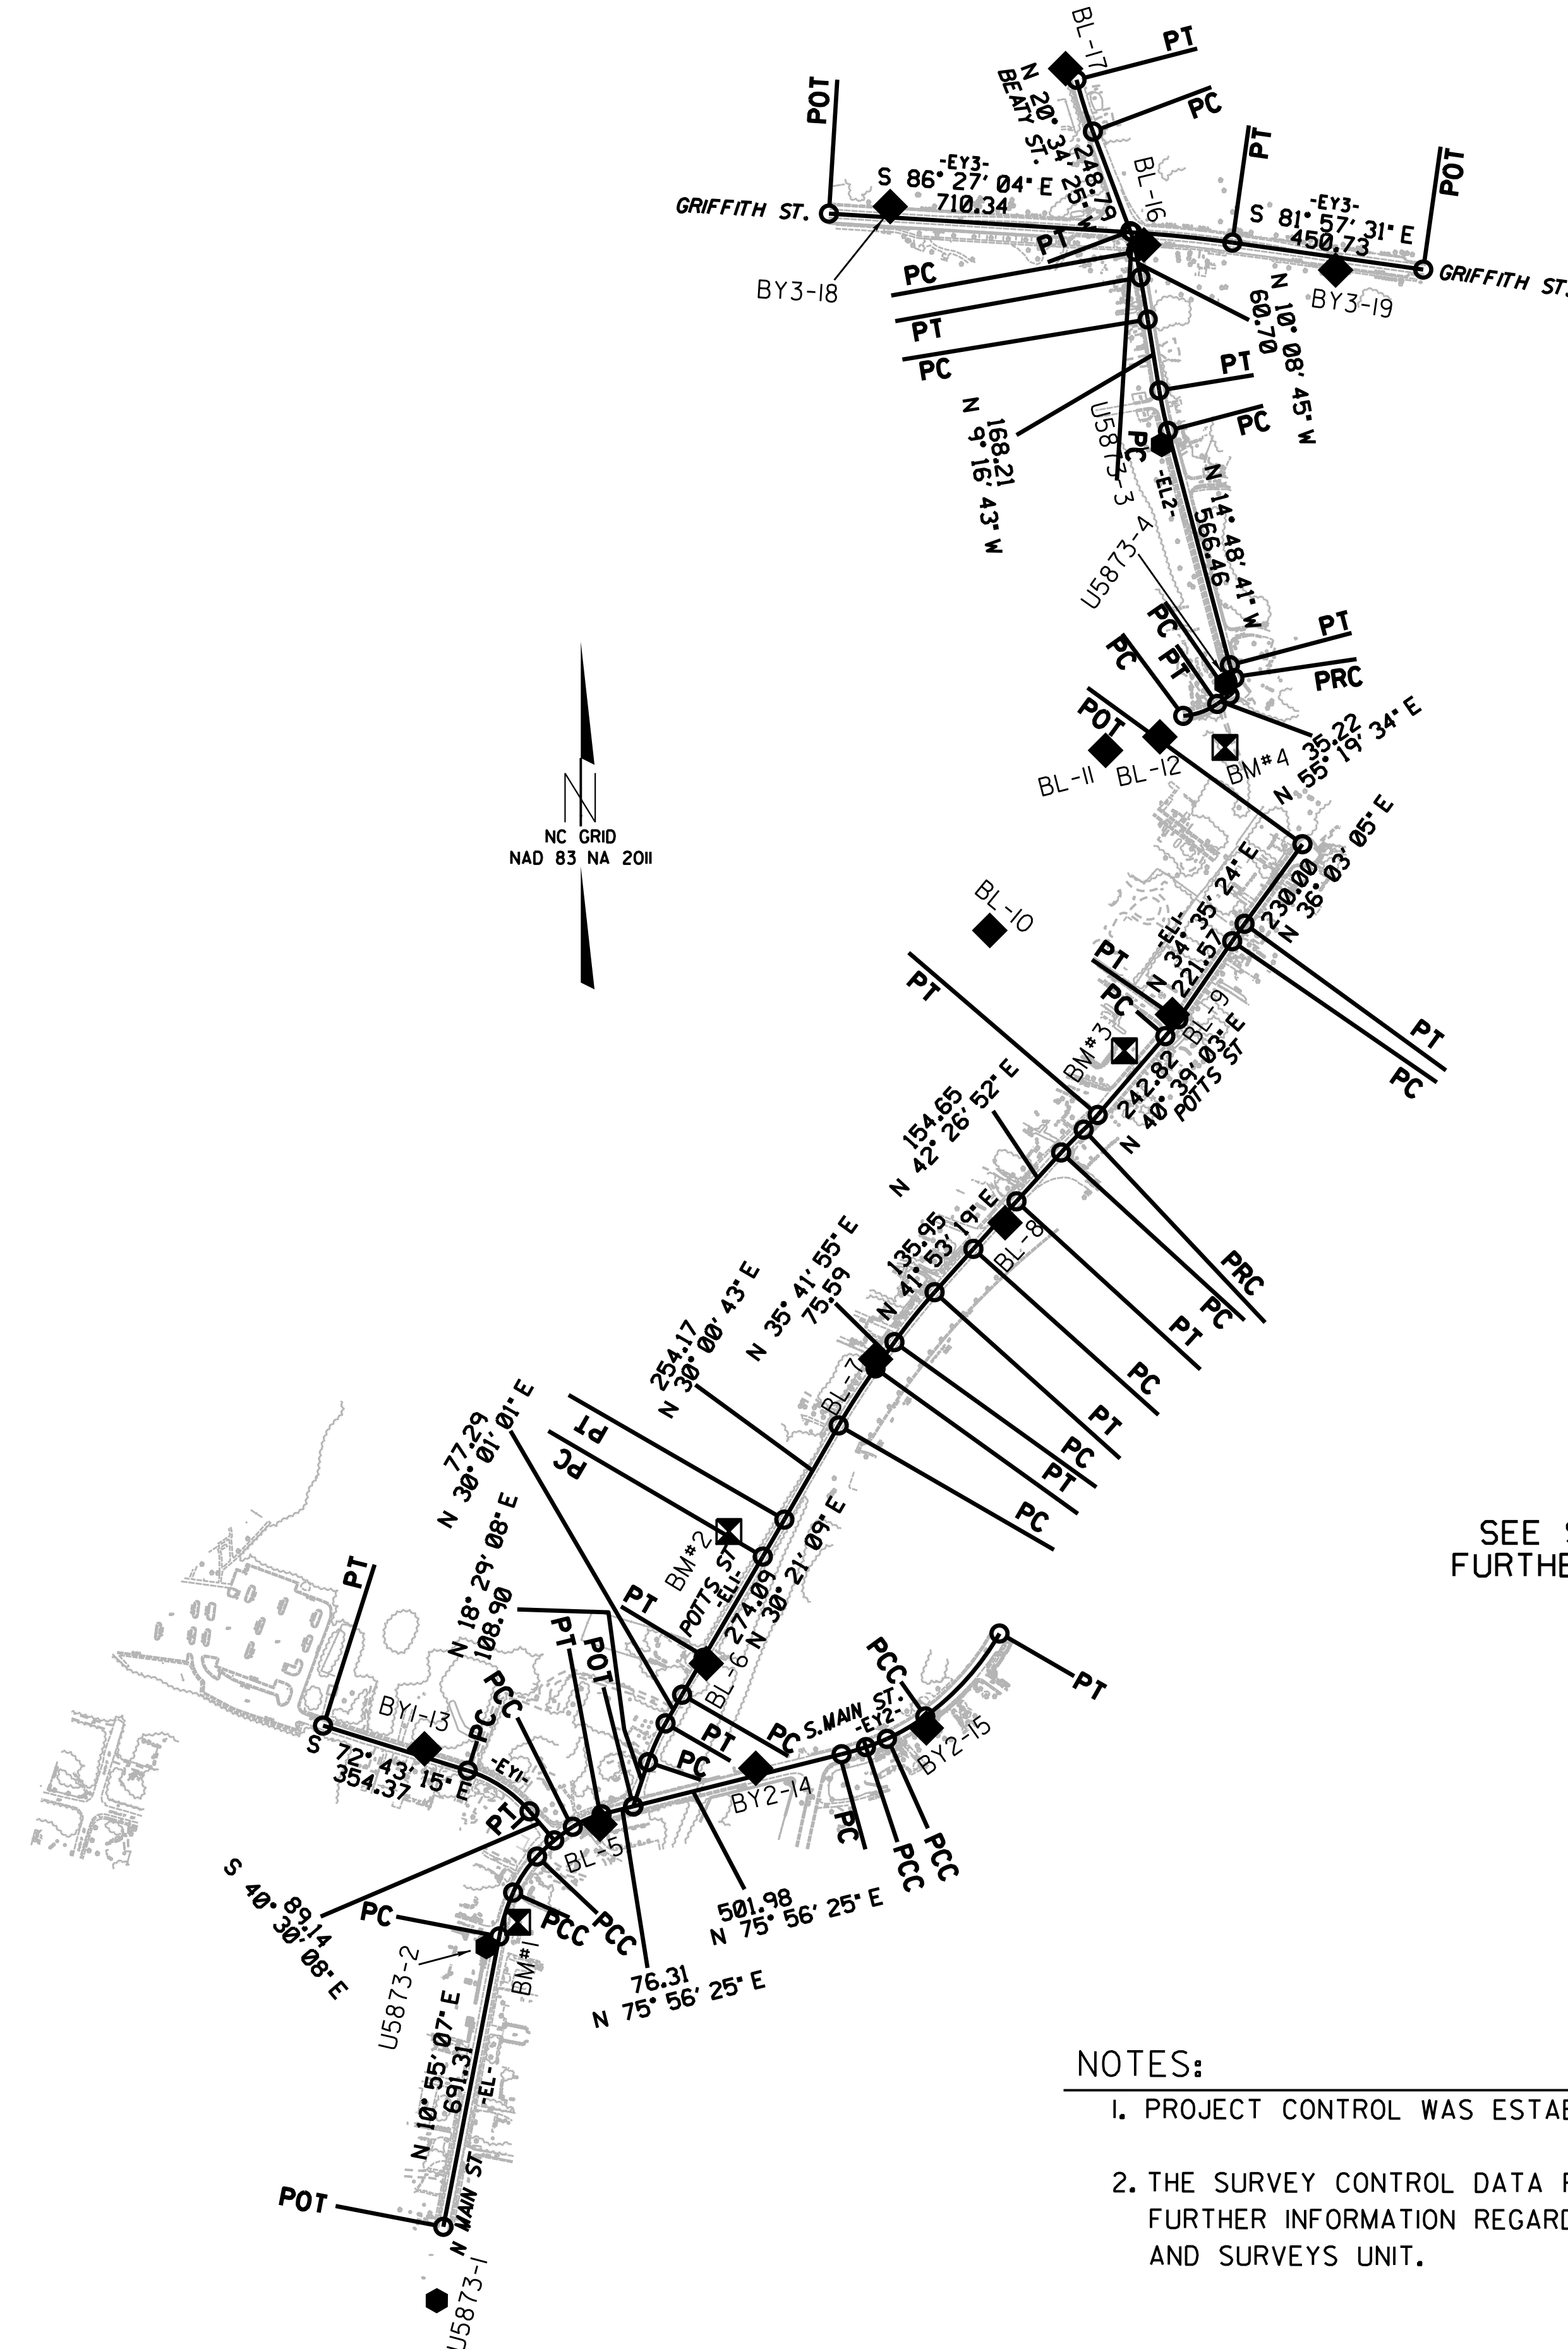


PROJECT REFERENCE NO.	SHEET NO.
U-5873 & U-5907	RW02C-1
Location and Surveys	
 <small>7500 EAST INDEPENDENCE BOULEVARD, SUITE 100 CHARLOTTE, NC 28227 phone: 704.537.7300 CALYXengineers.com NC License # F-1333</small>	

SURVEY CONTROL SHEET

W/ EXISTING CENTERLINE ALIGNMENTS PRIOR TO CONSTRUCTION



SEE SHEETS RW02C-2 AND RW02C-3 FOR FURTHER CONTROL AND ALIGNMENT DETAILS

NOTES:

1. PROJECT CONTROL WAS ESTABLISHED USING GNSS, THE GLOBAL NAVIGATION SATELLITE SYSTEM.
2. THE SURVEY CONTROL DATA FOR THIS PROJECT HAS BEEN COMPILED FROM VARIOUS SOURCES. IF FURTHER INFORMATION REGARDING PROJECT CONTROL IS NEEDED, PLEASE CONTACT THE LOCATION AND SURVEYS UNIT.