

6/2/09

Location and Surveys


PROJECT SURVEYOR



DOCUMENT NOT CONSIDERED FINAL UNLESS ALL SIGNATURES COMPLETED

NOTES:

1. IF FURTHER INFORMATION REGARDING PROJECT CONTROL IS NEEDED, PLEASE CONTACT THE LOCATION AND SURVEYS UNIT.
2. PROJECT CONTROL WAS ESTABLISHED USING GNSS, THE GLOBAL NAVIGATION SATELLITE SYSTEM.

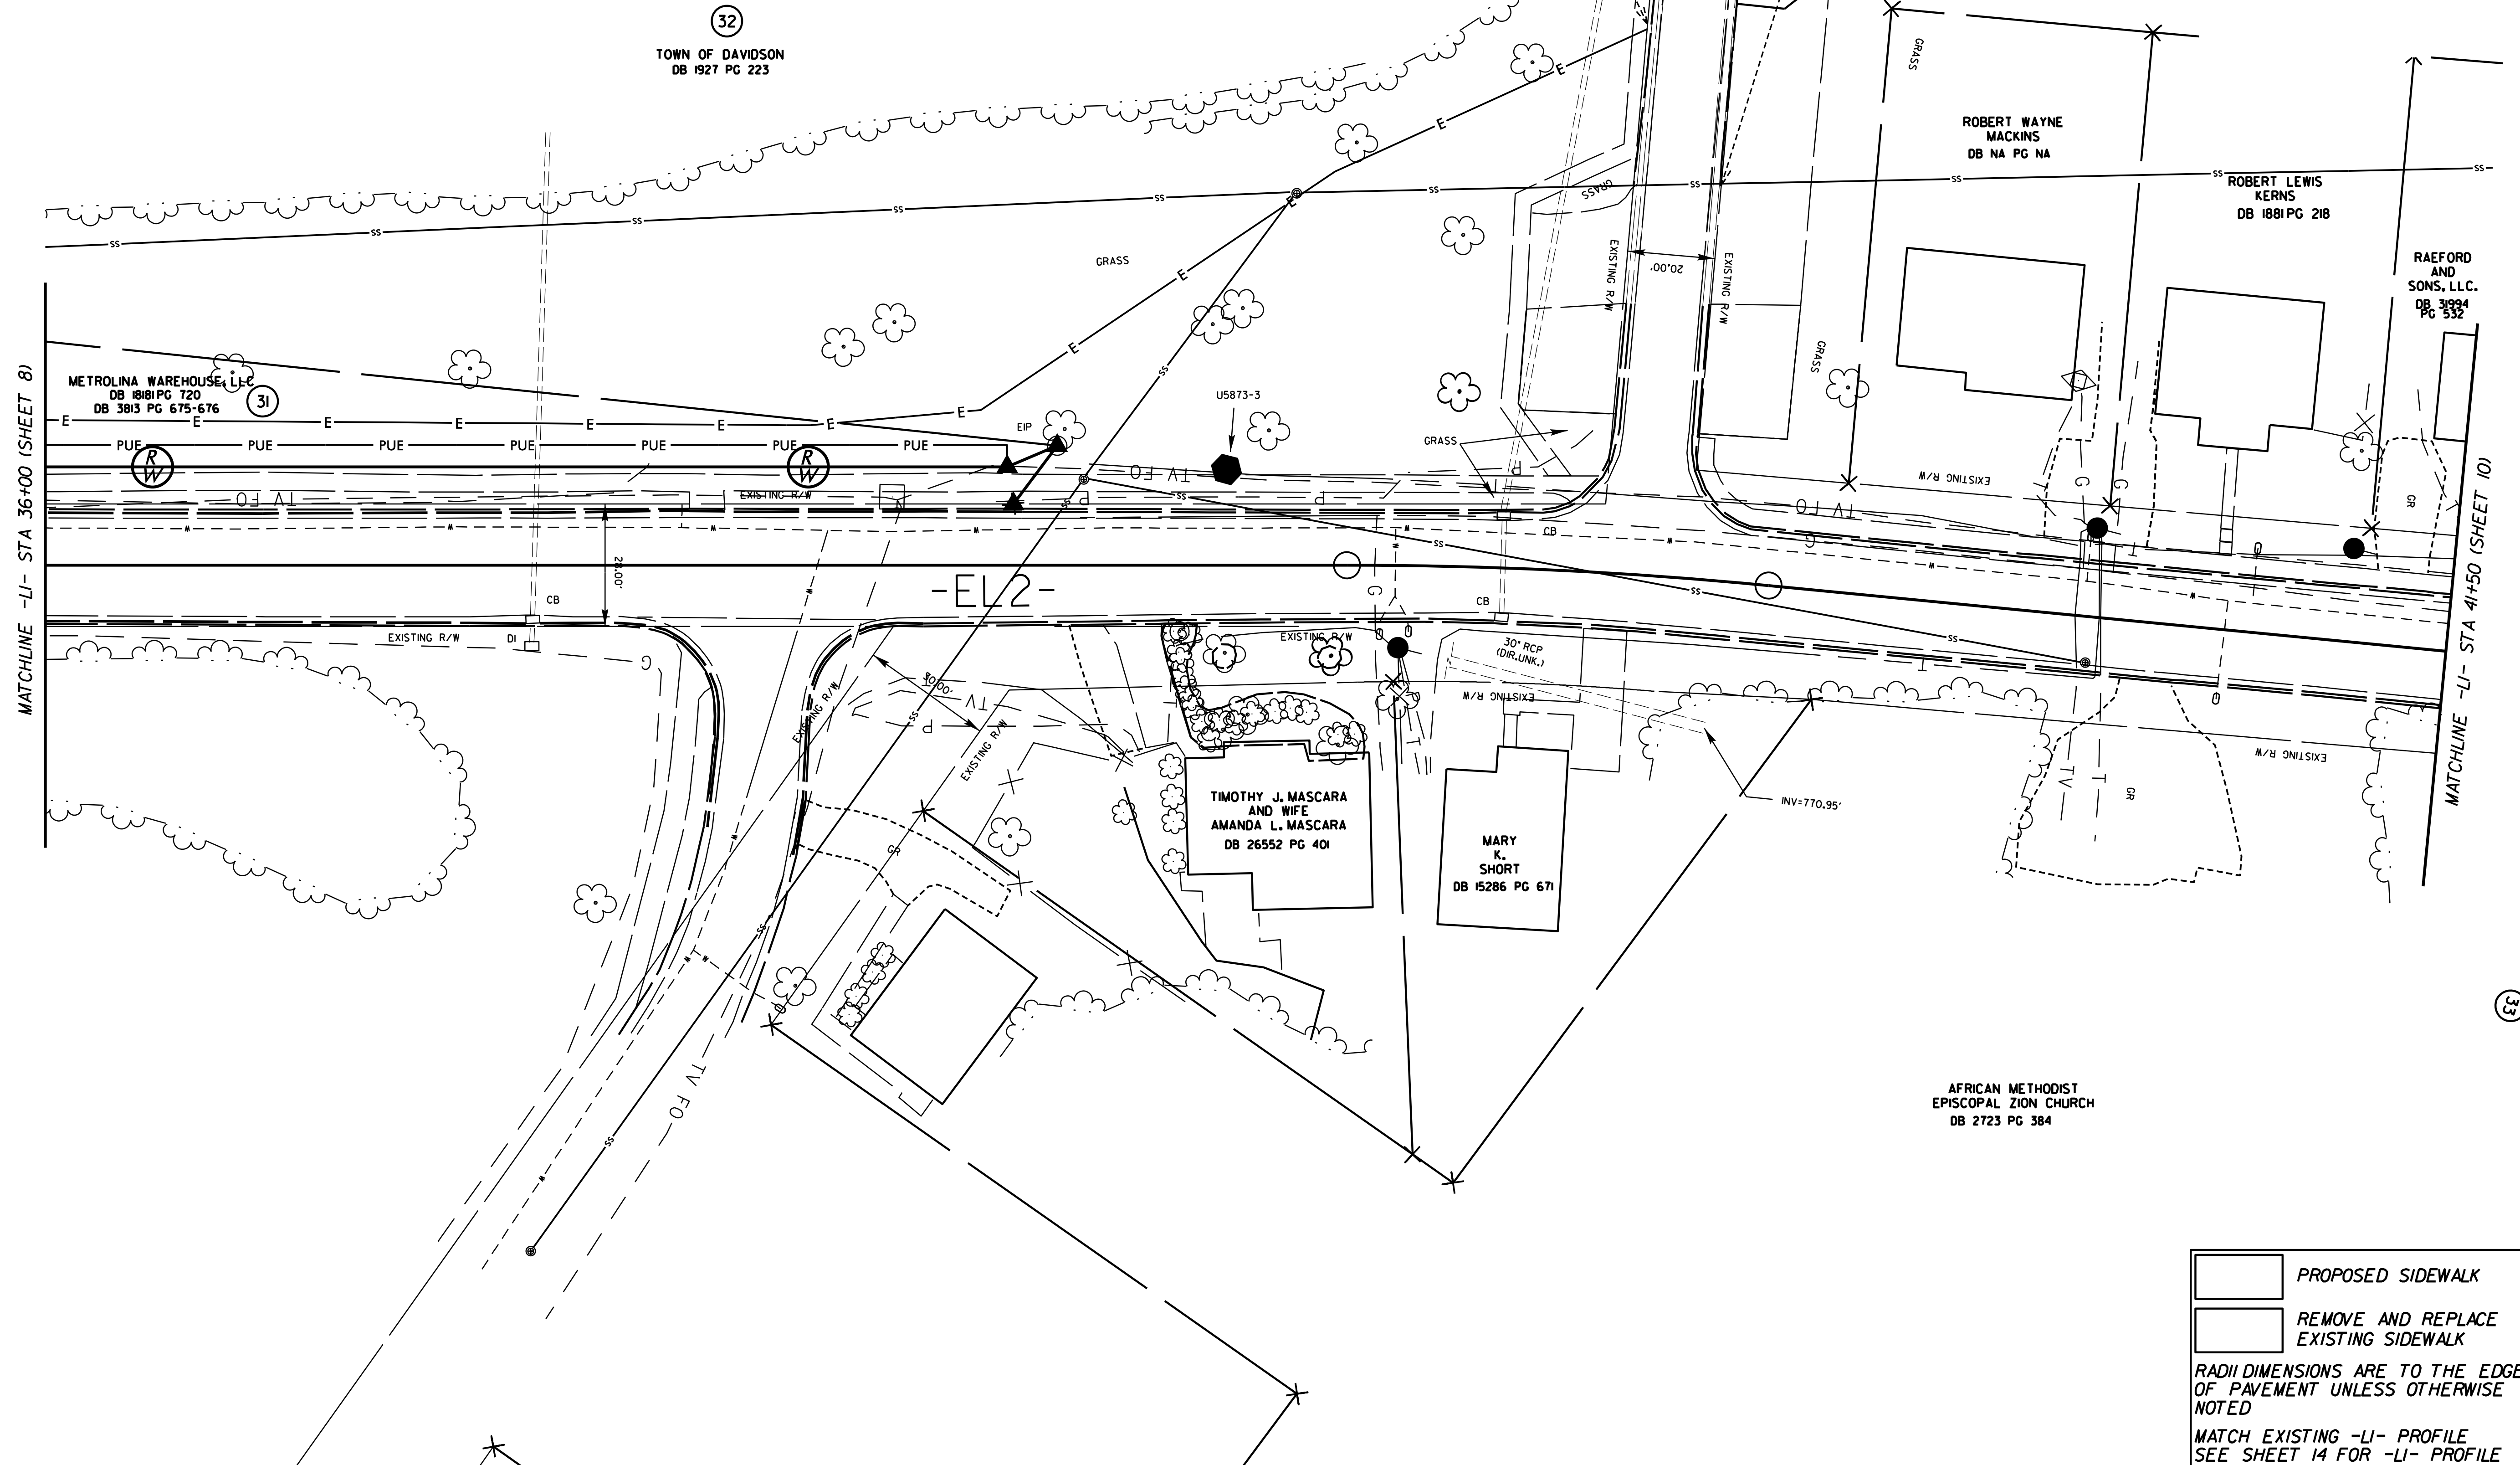

REVISIONS

	PROPOSED SIDEWALK
	REMOVE AND REPLACE EXISTING SIDEWALK

RADI DIMENSIONS ARE TO THE EDGE OF PAVEMENT UNLESS OTHERWISE NOTED

MATCH EXISTING -LI- PROFILE SEE SHEET 14 FOR -LI- PROFILE

6/2/09
 TOWN OF DAVIDSON
 PROJECT SURVEYOR
 ROBERT WAYNE MACKINS
 L-5413
 6/2/09