



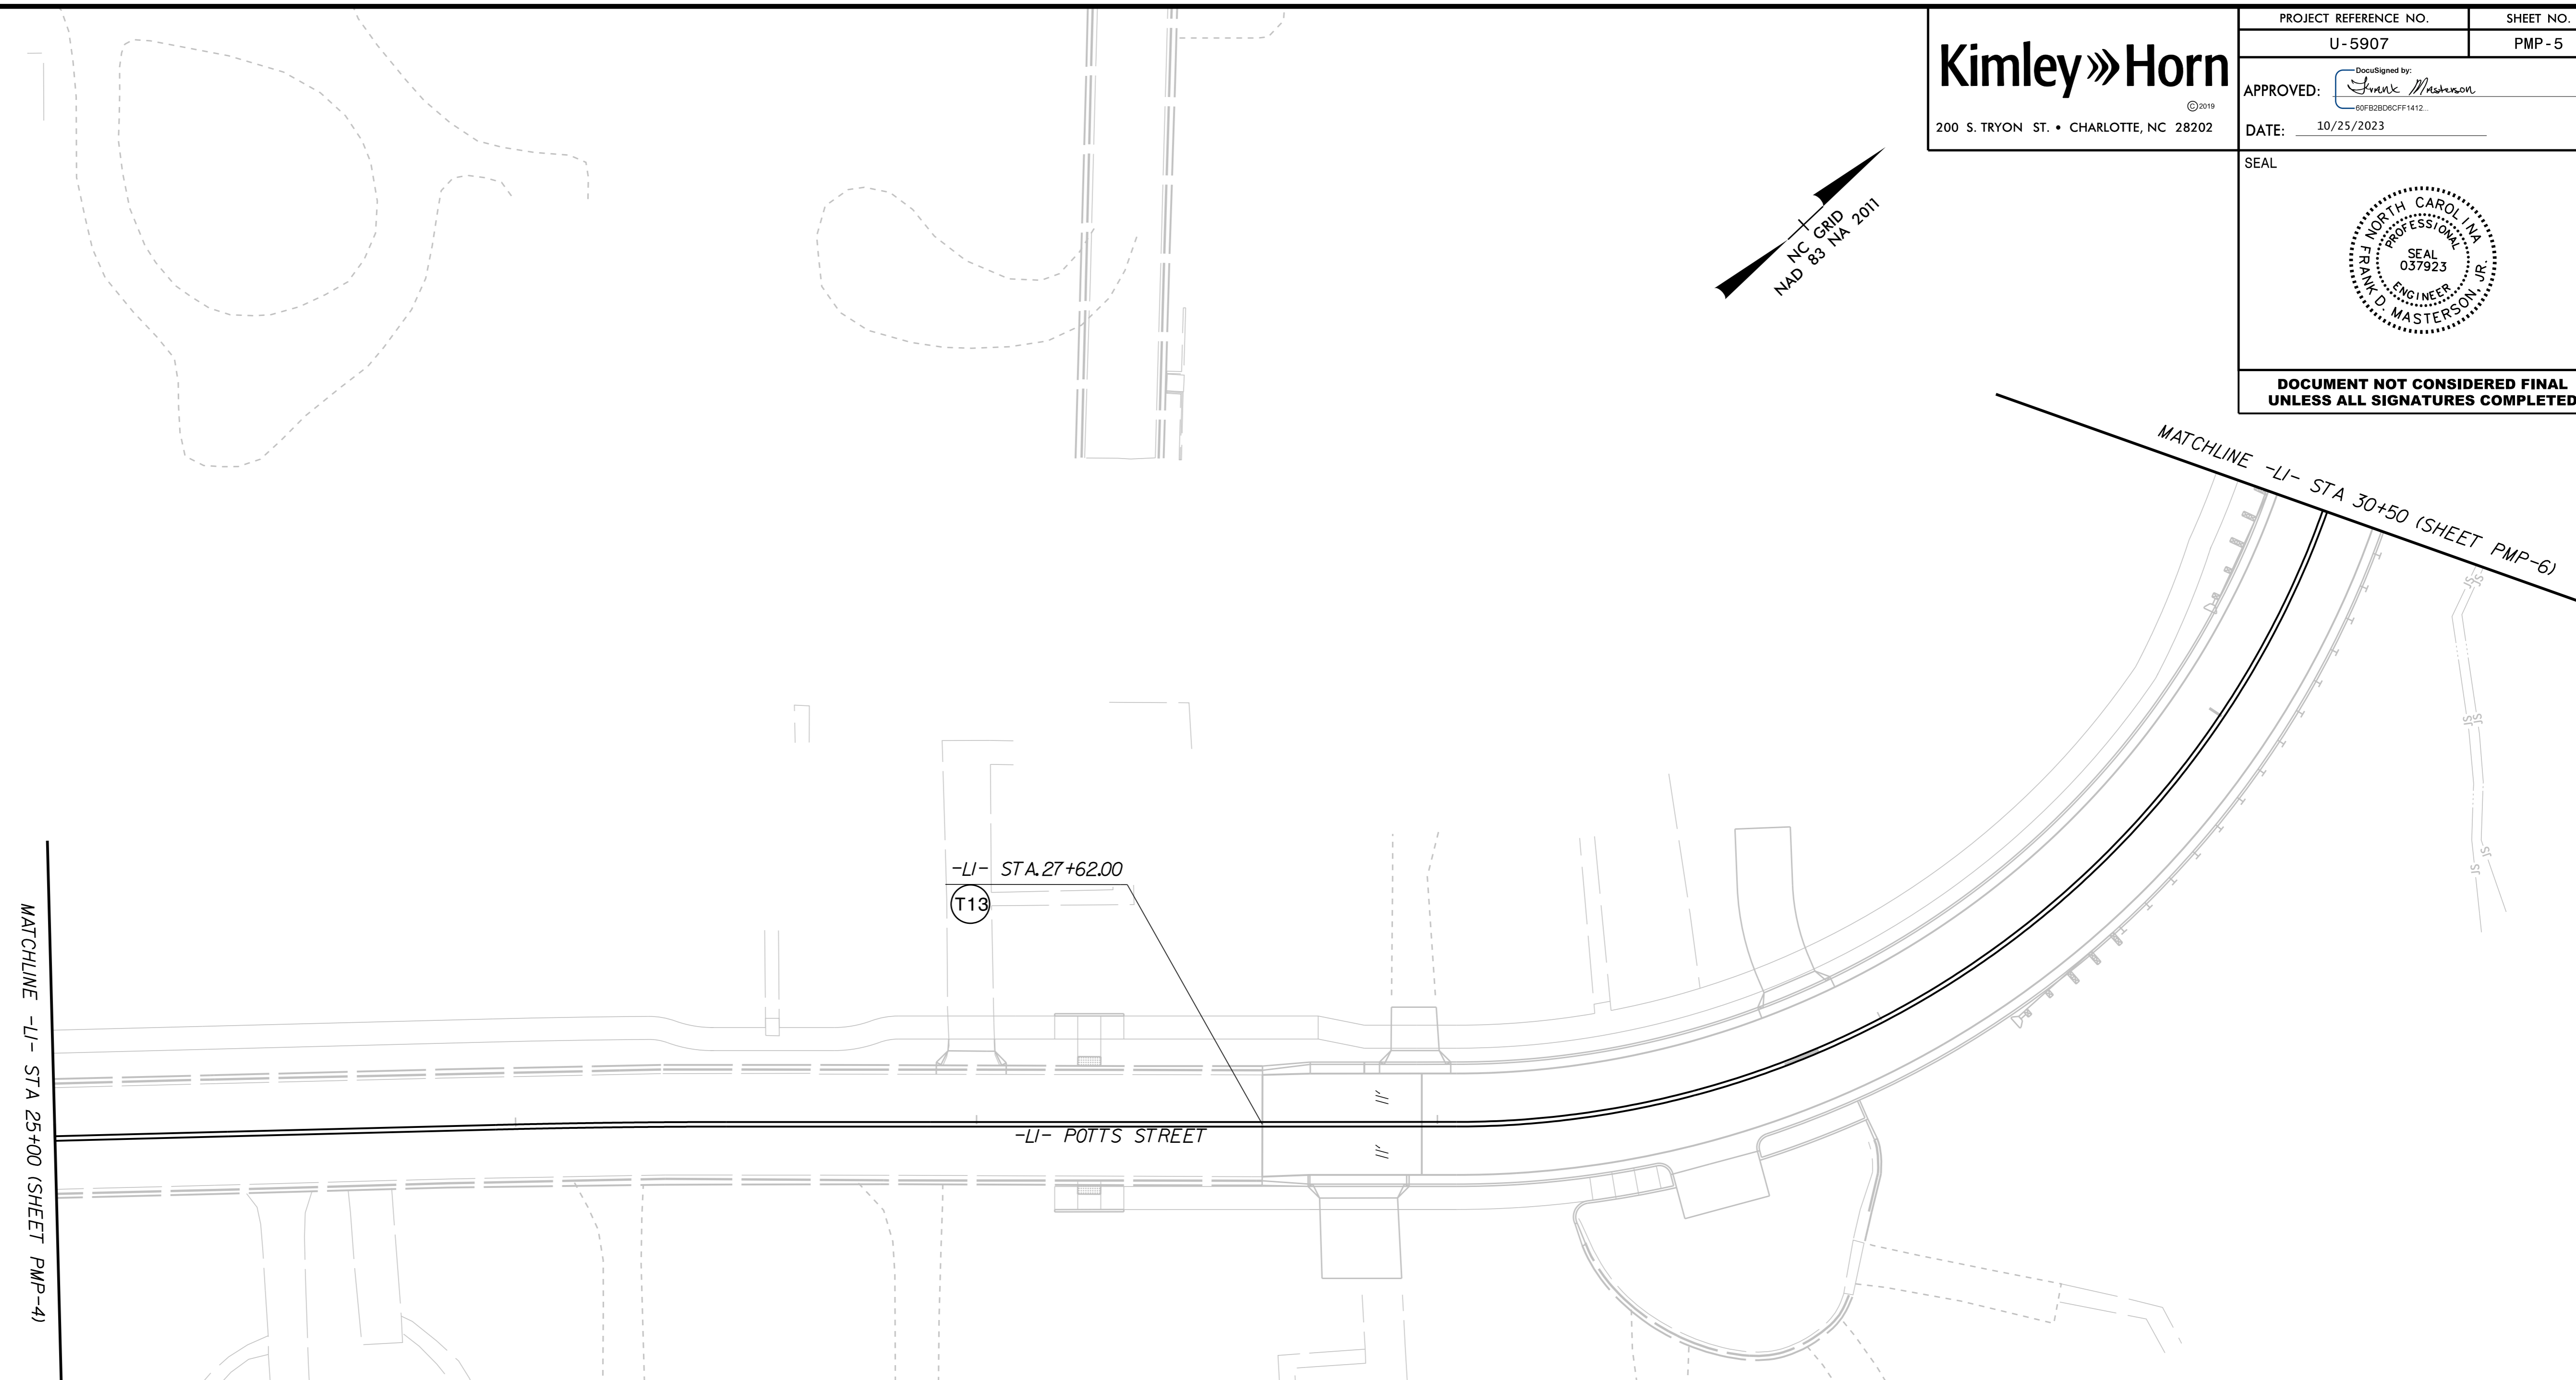

**DOCUMENT NOT CONSIDERED FINAL
UNLESS ALL SIGNATURES COMPLETED**

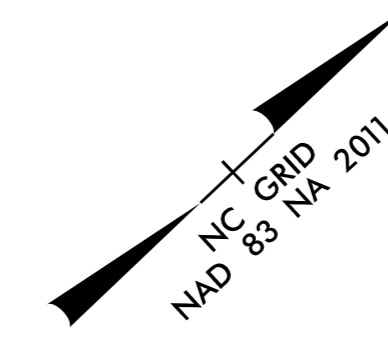

THERMOPLASTIC PAVEMENT MARKING LINES

- | | |
|------------------------------------|---------------------------------|
| T1 - THERMOPLASTIC (4", 90 MILS) | WHITE EDGELINE |
| T2 - THERMOPLASTIC (4", 90 MILS) | WHITE SOLID LANE LINE |
| T4 - THERMOPLASTIC (4", 90 MILS) | 3 FT. - 9 FT./SP WHITE MINISKIP |
| T10 - THERMOPLASTIC (4", 90 MIL) | YELLOW EDGELINE |
| T13 - THERMOPLASTIC (4", 90 MILS) | YELLOW DOUBLE CENTER LINE |
| T40 - THERMOPLASTIC (8", 90 MILS) | WHITE GORELINE |
| T41 - THERMOPLASTIC (8", 90 MILS) | WHITE DIAGONAL |
| T42 - THERMOPLASTIC (8", 90 MILS) | YELLOW DIAGONAL |
| T45 - THERMOPLASTIC (8", 90 MILS) | 3 FT. - 3 FT./SP WHITE MINISKIP |
| T61 - THERMOPLASTIC (24", 90 MILS) | WHITE STOPBAR |
| T62 - THERMOPLASTIC (24" 90 MILS) | WHITE CROSSWALK LINE |

THERMOPLASTIC PAVEMENT MARKING SYMBOLS

- | | |
|--------------------------------|--|
| T70 - THERMOPLASTIC (90 MILS) | LEFT TURN ARROW |
| T72 - THERMOPLASTIC (90 MILS) | STRAIGHT ARROW |
| T73 - THERMOPLASTIC (90 MILS) | COMBO. LEFT/STRAIGHT ARROW |
| T90 - THERMOPLASTIC (90 MILS) | BICYCLE SYMBOL |
| T91 - THERMOPLASTIC (90 MILS) | BICYCLE STRAIGHT ARROW |
| T100 - THERMOPLASTIC (90 MILS) | ALPHANUMERIC CHAR. |
| T103 - THERMOPLASTIC (90 MILS) | 24" YIELD LINE TRIANGLE |
| T112 - THERMOPLASTIC (90 MILS) | FISH-HOOK RIGHT/STRAIGHT ARROW |
| T114 - THERMOPLASTIC (90 MILS) | FISH-HOOK LEFT/RIGHT/STRAIGHT ARROW |
| T116 - THERMOPLASTIC (90 MILS) | FISH-HOOK W/CIRCLE LEFT ARROW |
| T117 - THERMOPLASTIC (90 MILS) | FISH-HOOK W/CIRCLE LEFT/STRAIGHT ARROW |

K:\CHL_PRJ\01036360_U-5907_Potts-Sloan_ExtTrafficSigning\CADD\Pavement Marking Plans\U-5907_rdy_pmp_6.dgn

9/7/2023