


5/14/99

REVISIONS

9/8/2023

MATCHLINE -LI- STA 36+00 (SHEET EC-8/CONST. 8)

MATCHLINE -LI- STA 41+50 (SHEET EC-10/CONST. 10)

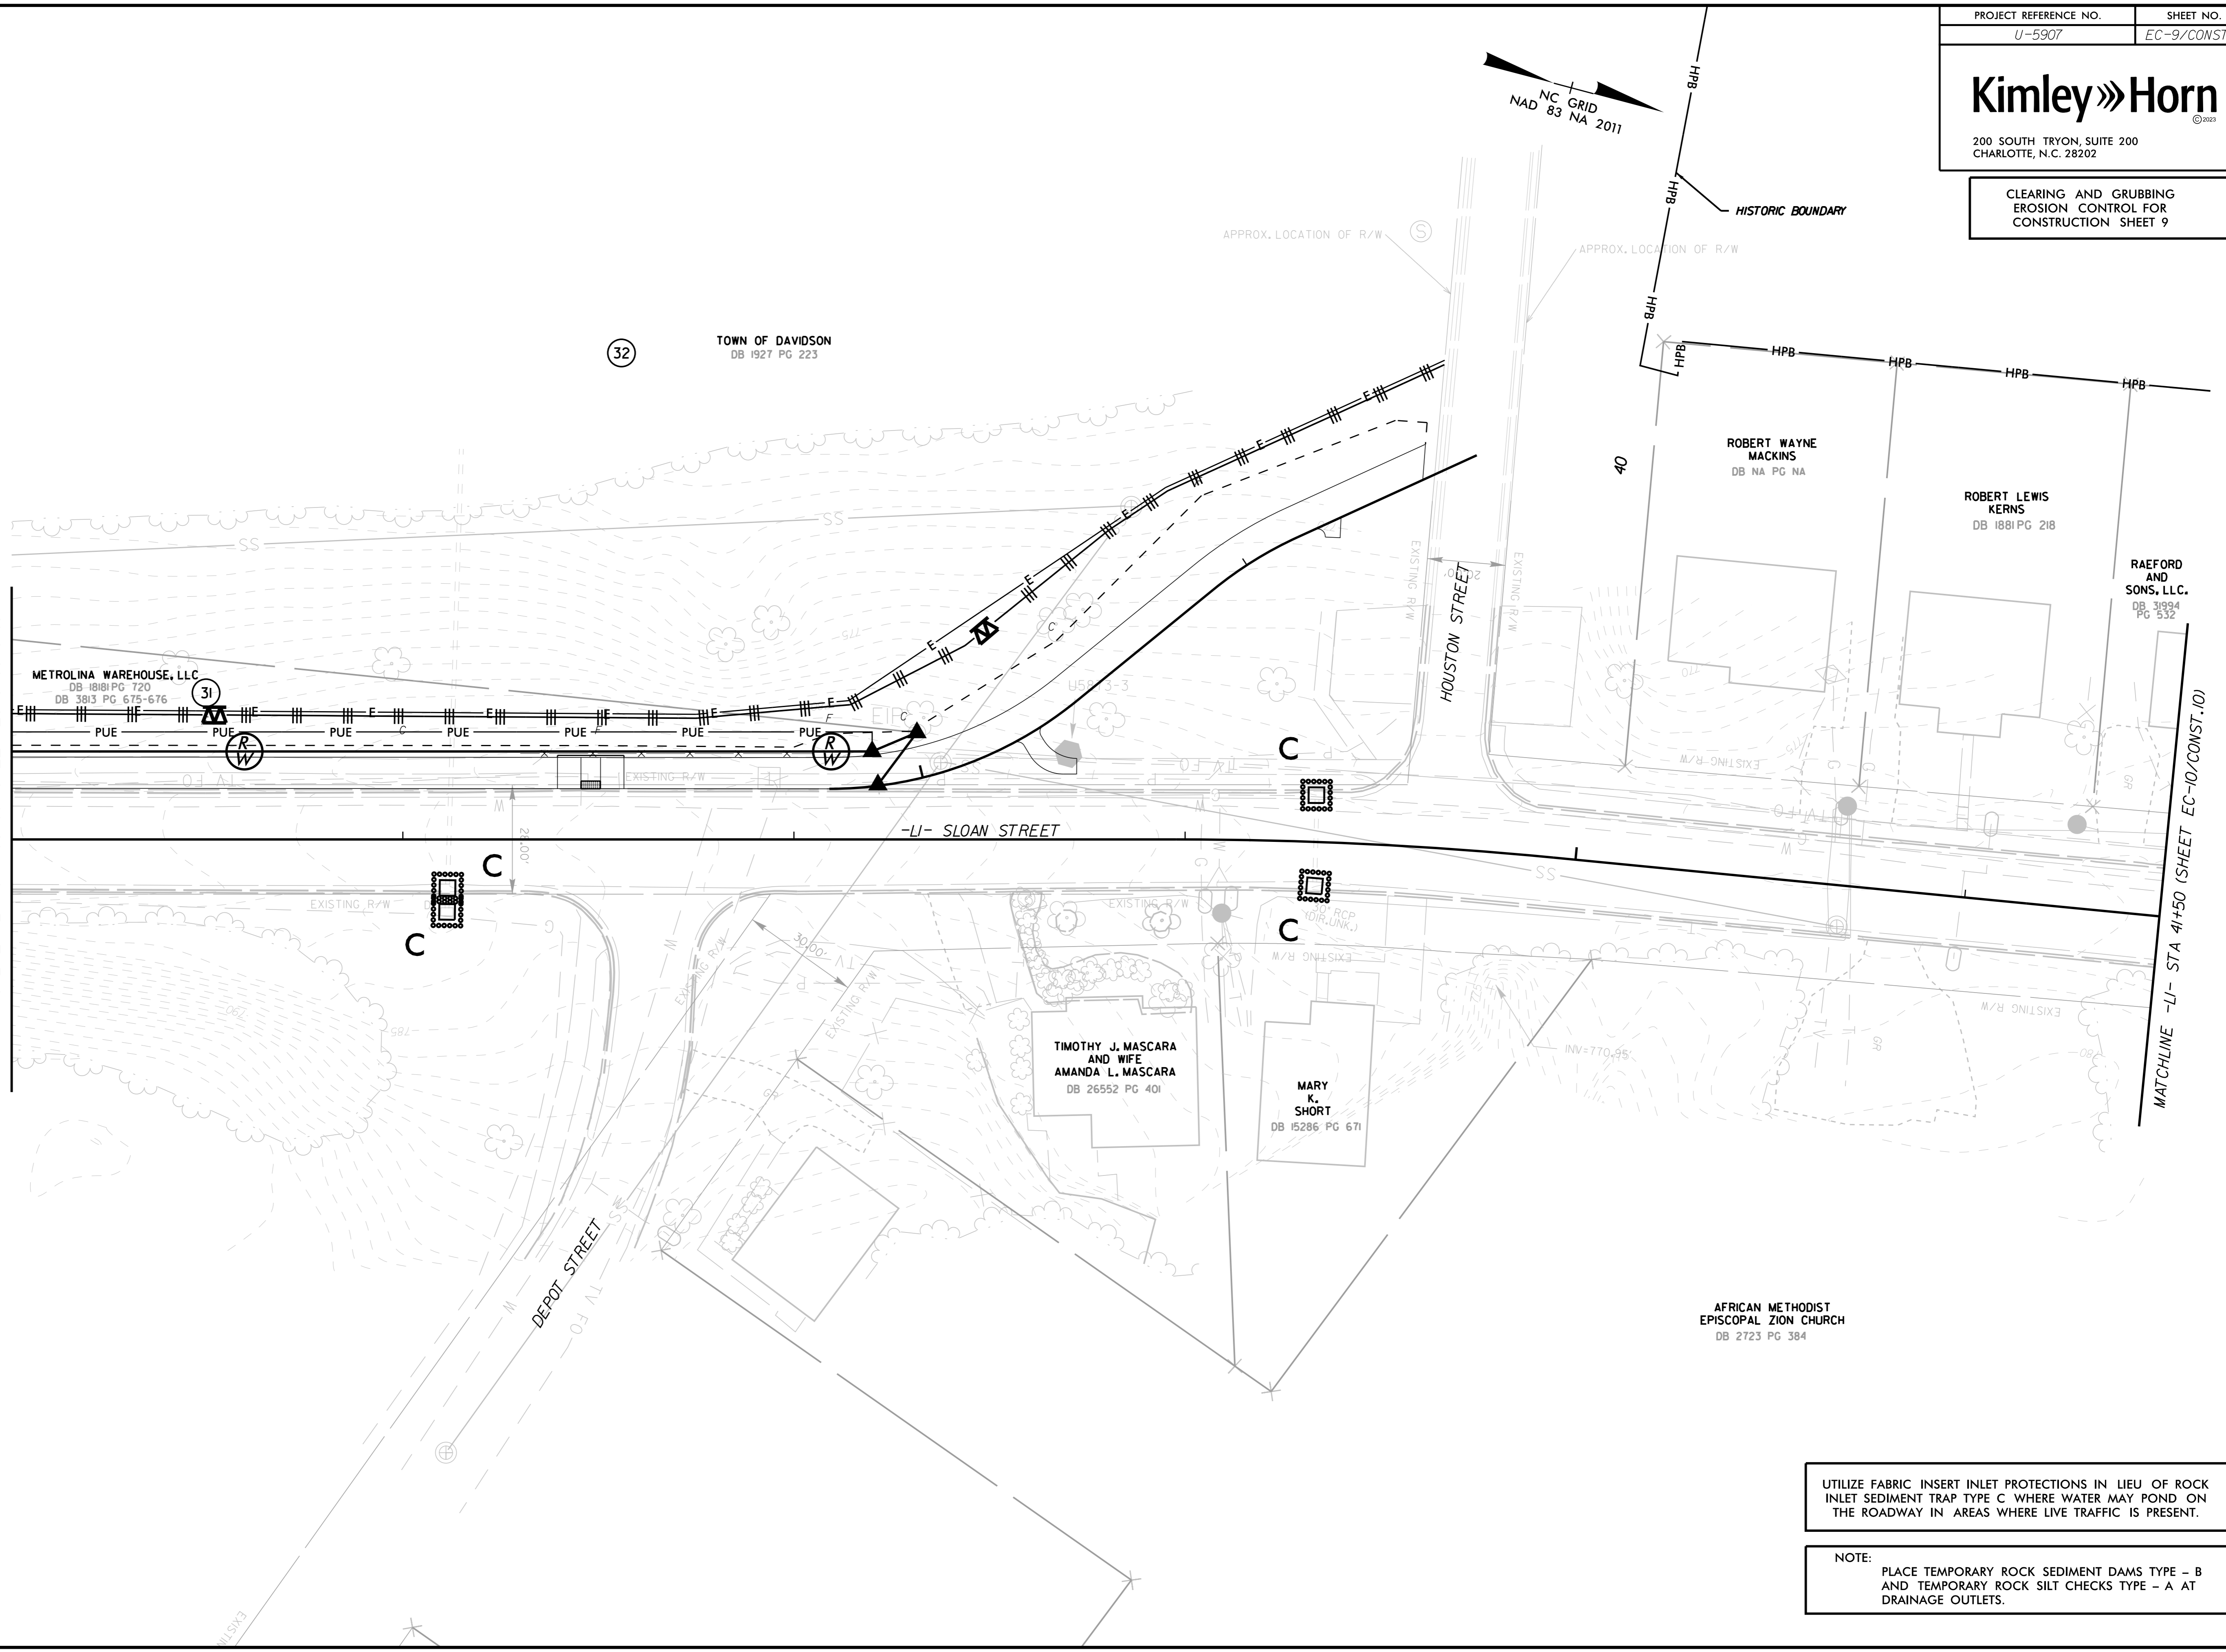

UTILIZE FABRIC INSERT INLET PROTECTIONS IN LIEU OF ROCK INLET SEDIMENT TRAP TYPE C WHERE WATER MAY POND ON THE ROADWAY IN AREAS WHERE LIVE TRAFFIC IS PRESENT.

NOTE:
 PLACE TEMPORARY ROCK SEDIMENT DAMS TYPE - B AND TEMPORARY ROCK SILT CHECKS TYPE - A AT DRAINAGE OUTLETS.