


5/14/99

REVISIONS

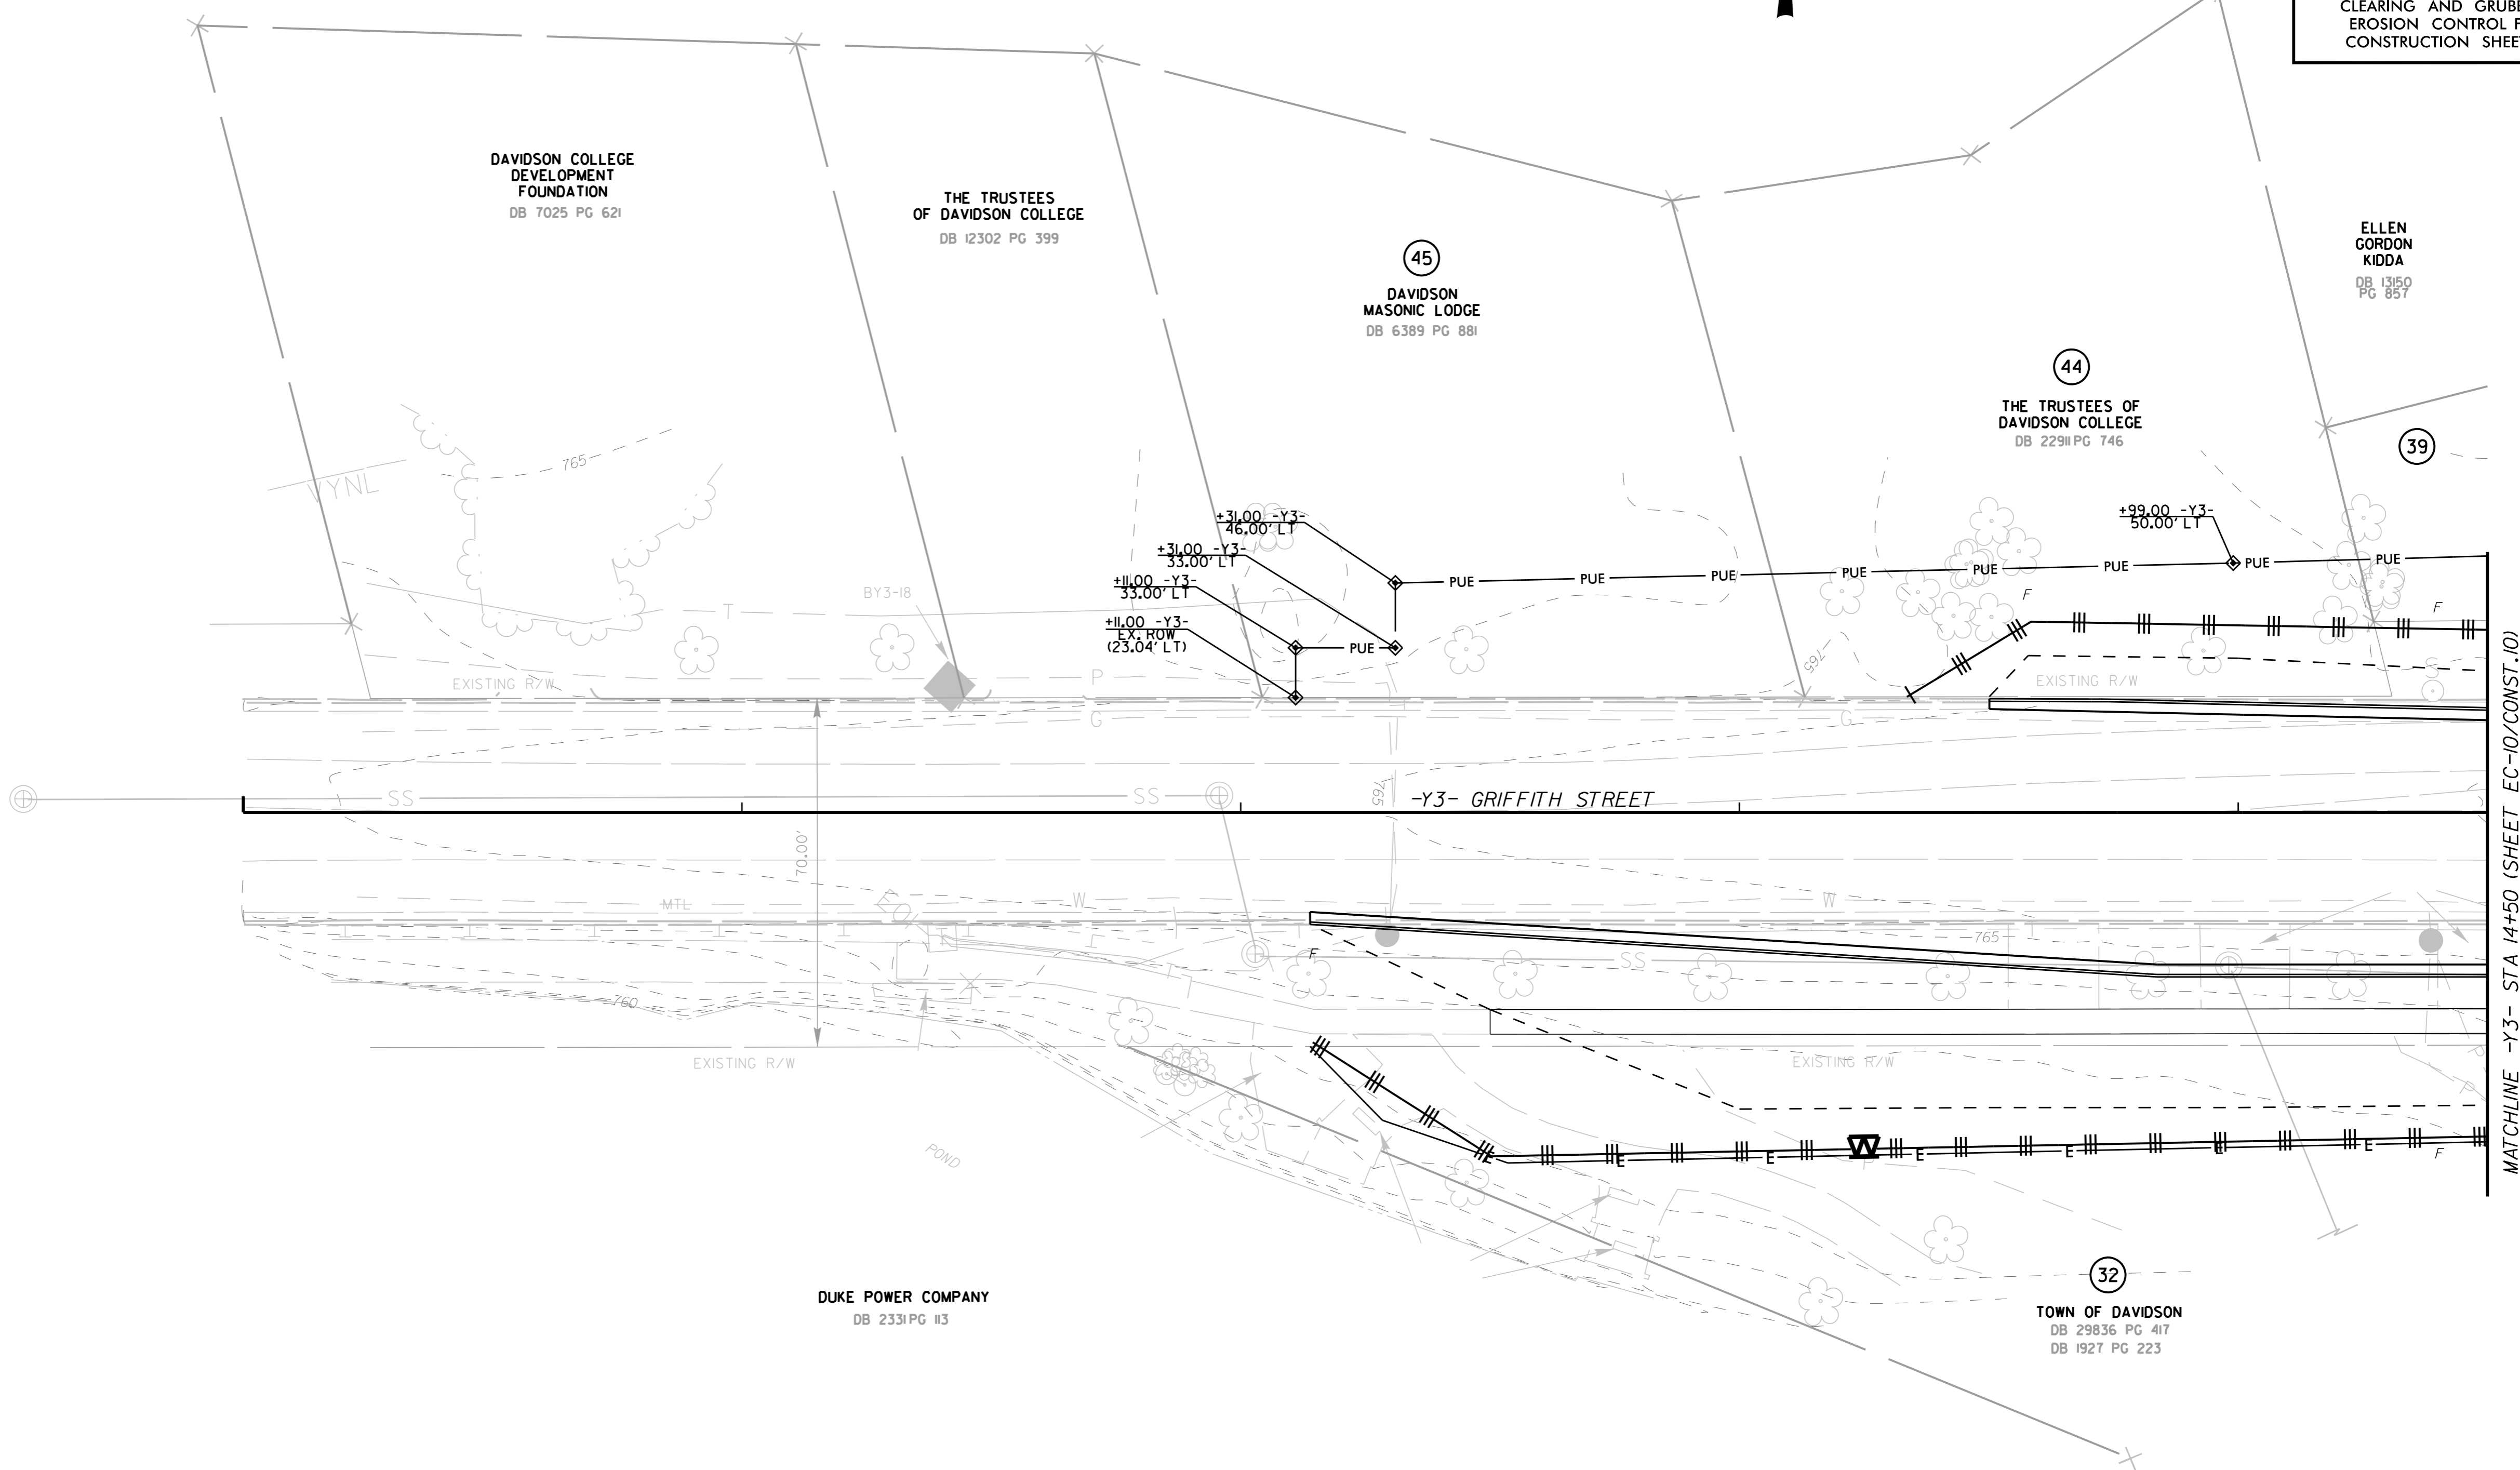

MATCHLINE -Y3- STA 14+50 (SHEET EC-10/CONST.10)

NOTE:
PLACE TEMPORARY ROCK SEDIMENT DAMS TYPE - B
AND TEMPORARY ROCK SILT CHECKS TYPE - A AT
DRAINAGE OUTLETS.

9/8/2023