



5/14/99

REVISIONS

9/8/2023

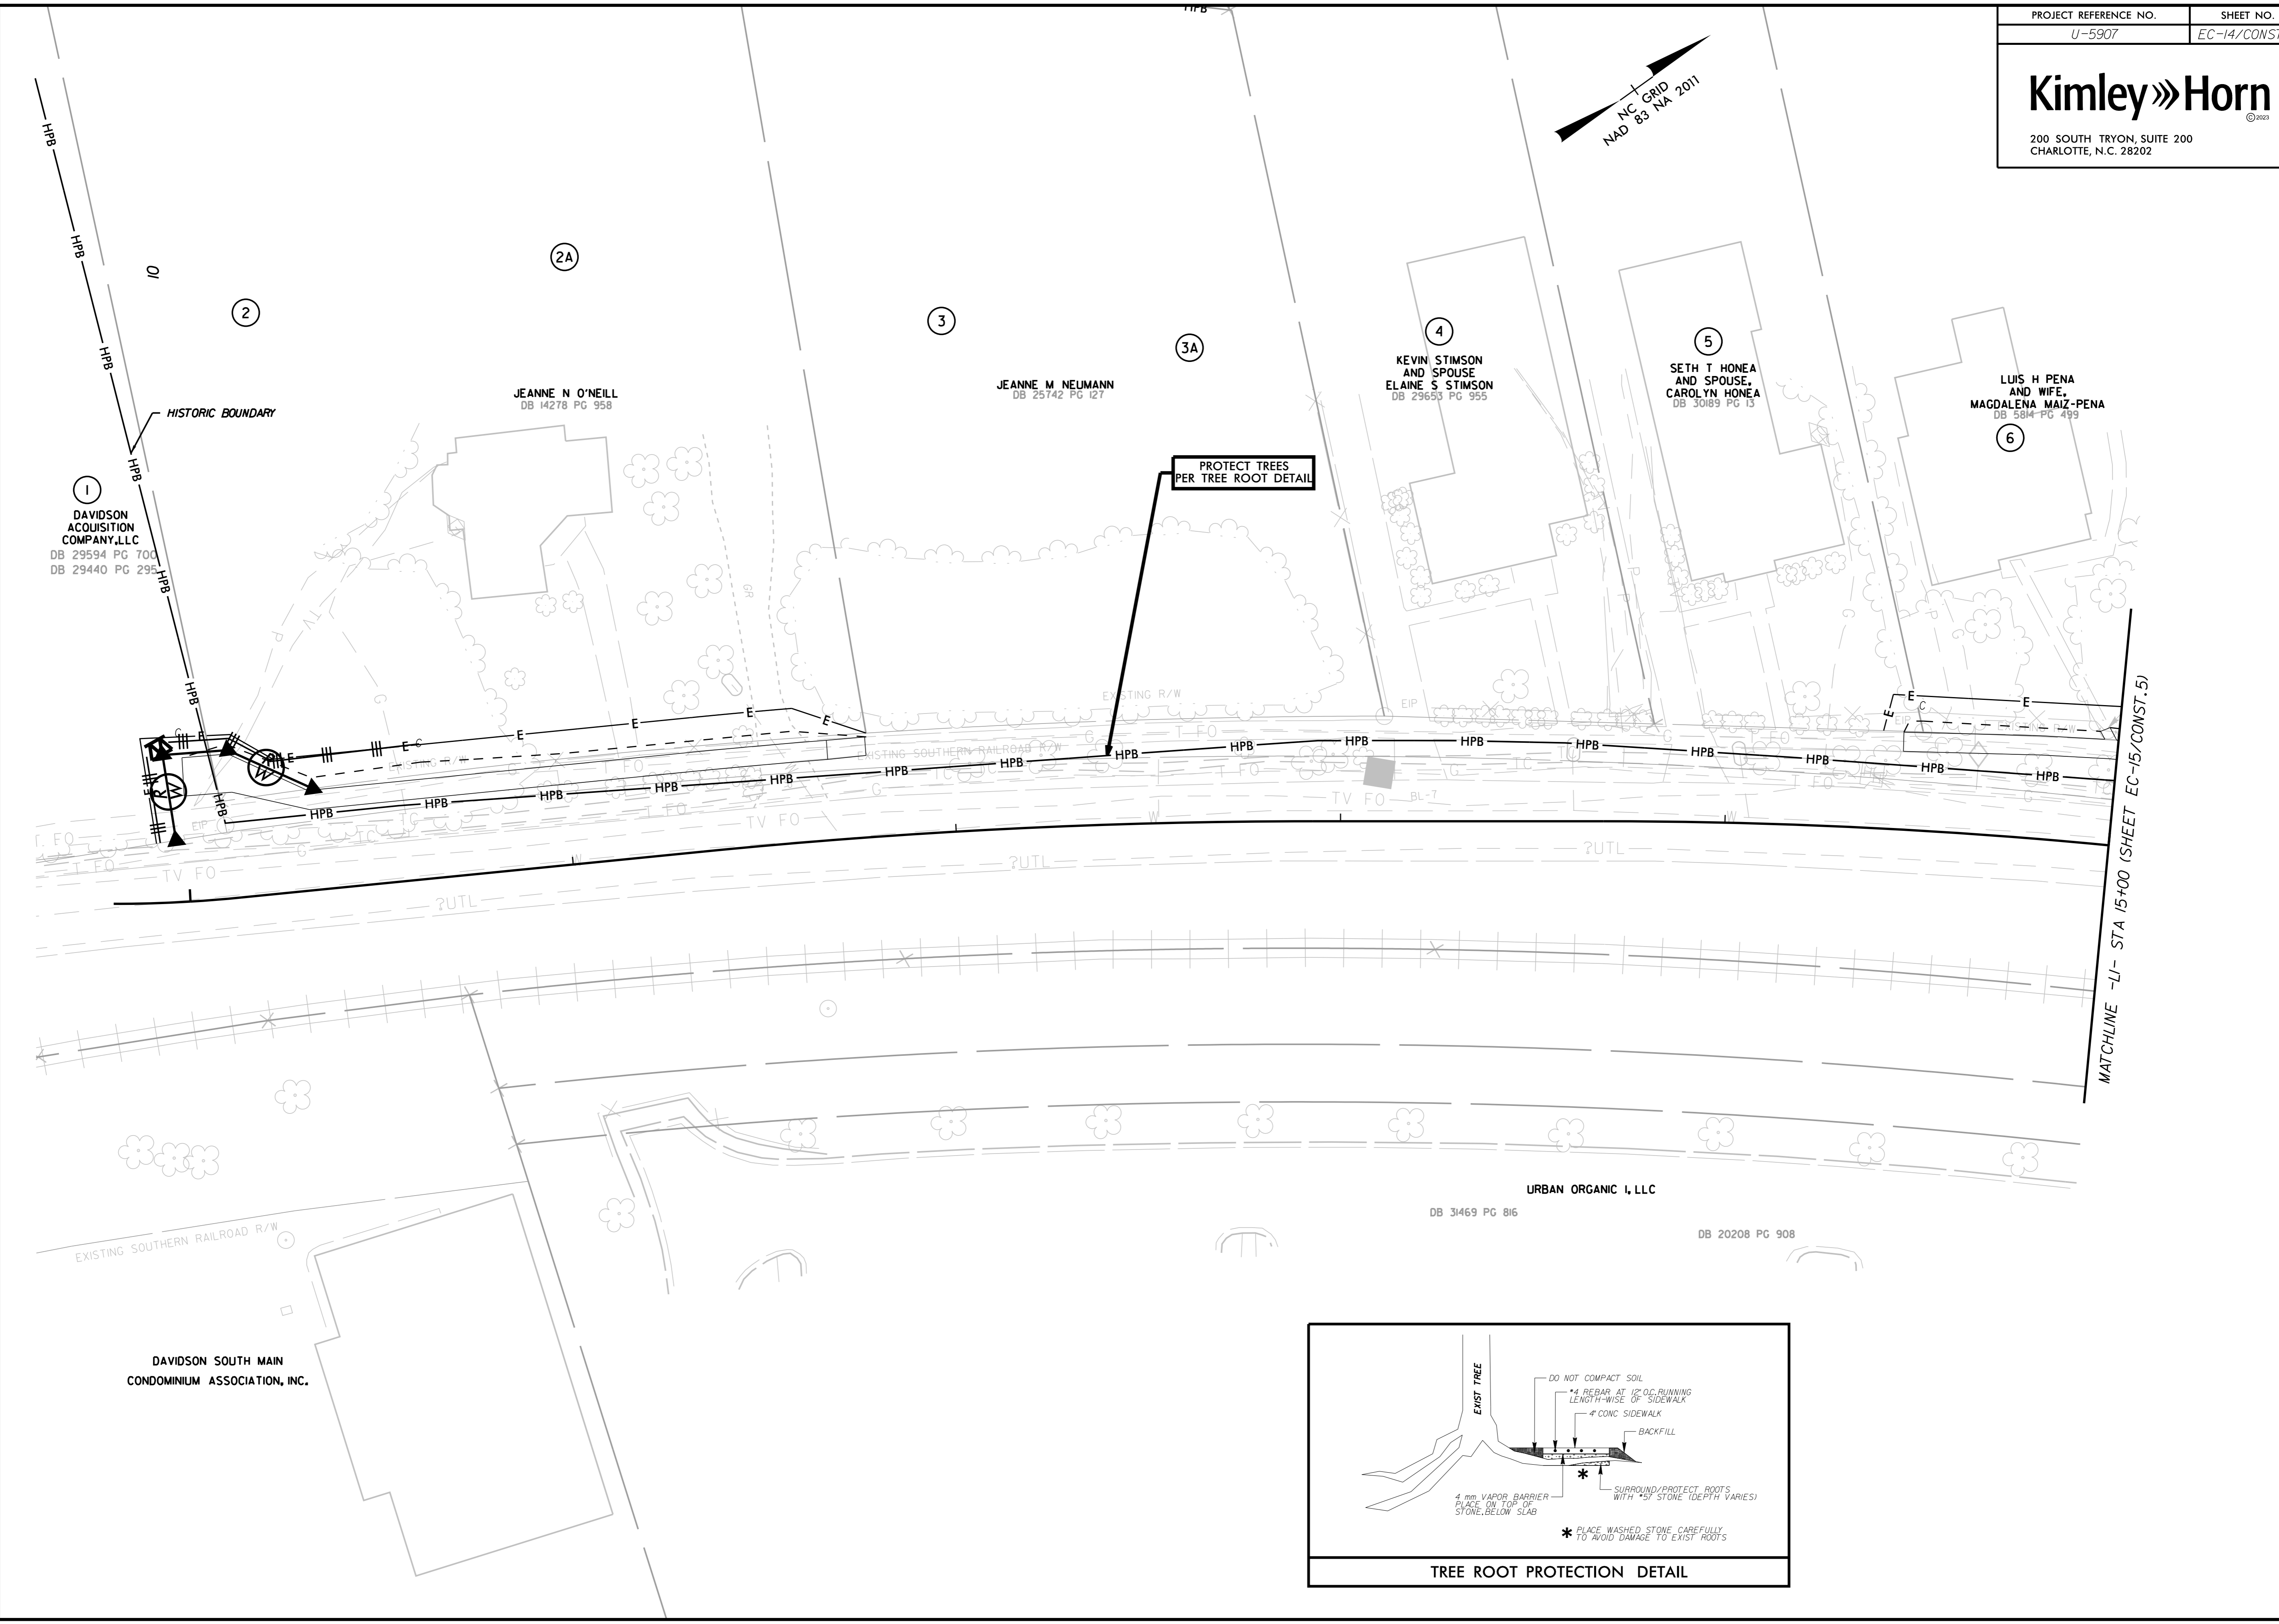

PROTECT TREES
PER TREE ROOT DETAIL

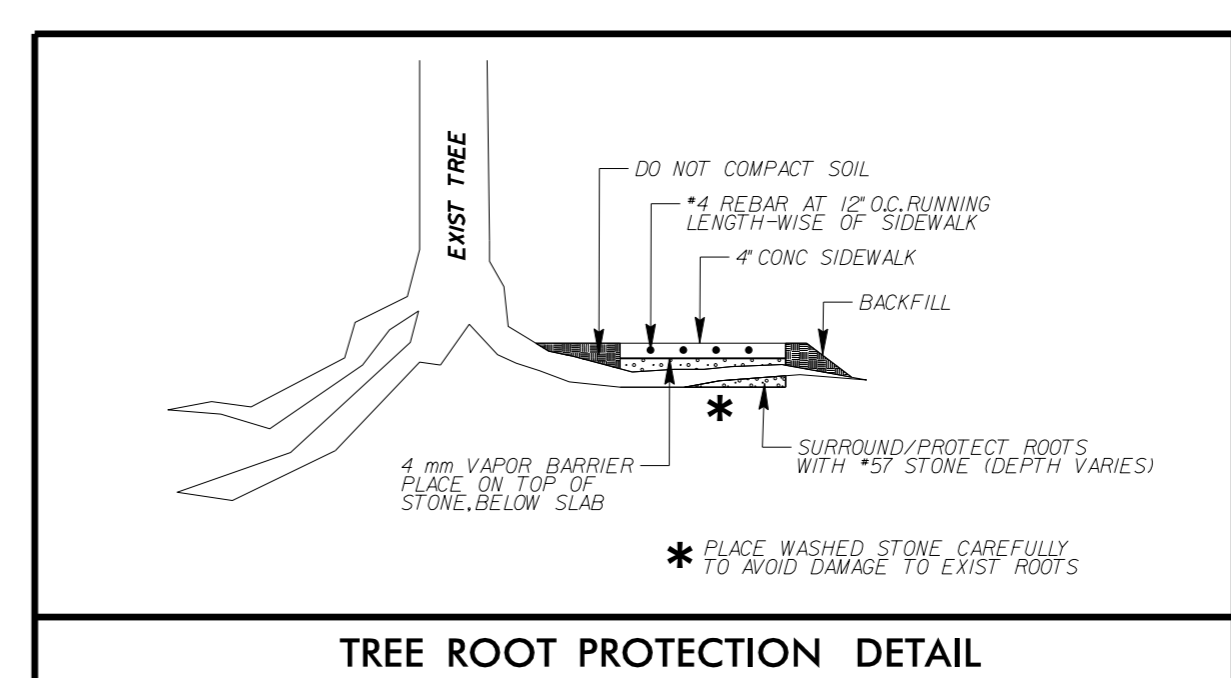

TREE ROOT PROTECTION DETAIL