


REVISIONS

MATCHLINE -L1- STA 36+00 (SHEET EC-19/CONST. 9)

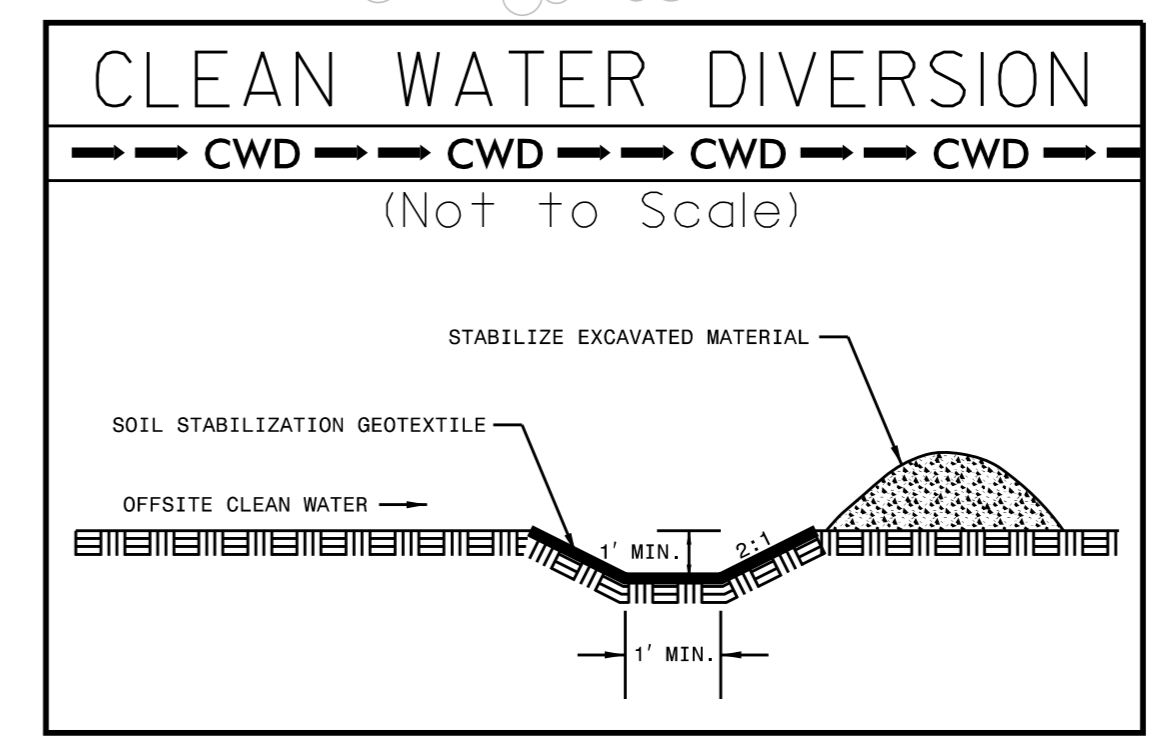

EROSION CONTROL MEASURES FOR SLOPES AS WORK ALLOWS.  
 STA 30+00 TO STA. 32+00 RT

9/8/2023

23  
 RAEFORD AND SONS LLC  
 DB 31994 PG 532

25  
 ANGELA BRANDON EDWARDS  
 DB 8915 PG 261

24  
 BOLA PROPERTIES LLC  
 DB 26738 PG 501

METROLINA WAREHOUSE, LLC  
 DB 3813 PG 675  
 DB 1818 PG 720