


5/14/99

REVISIONS

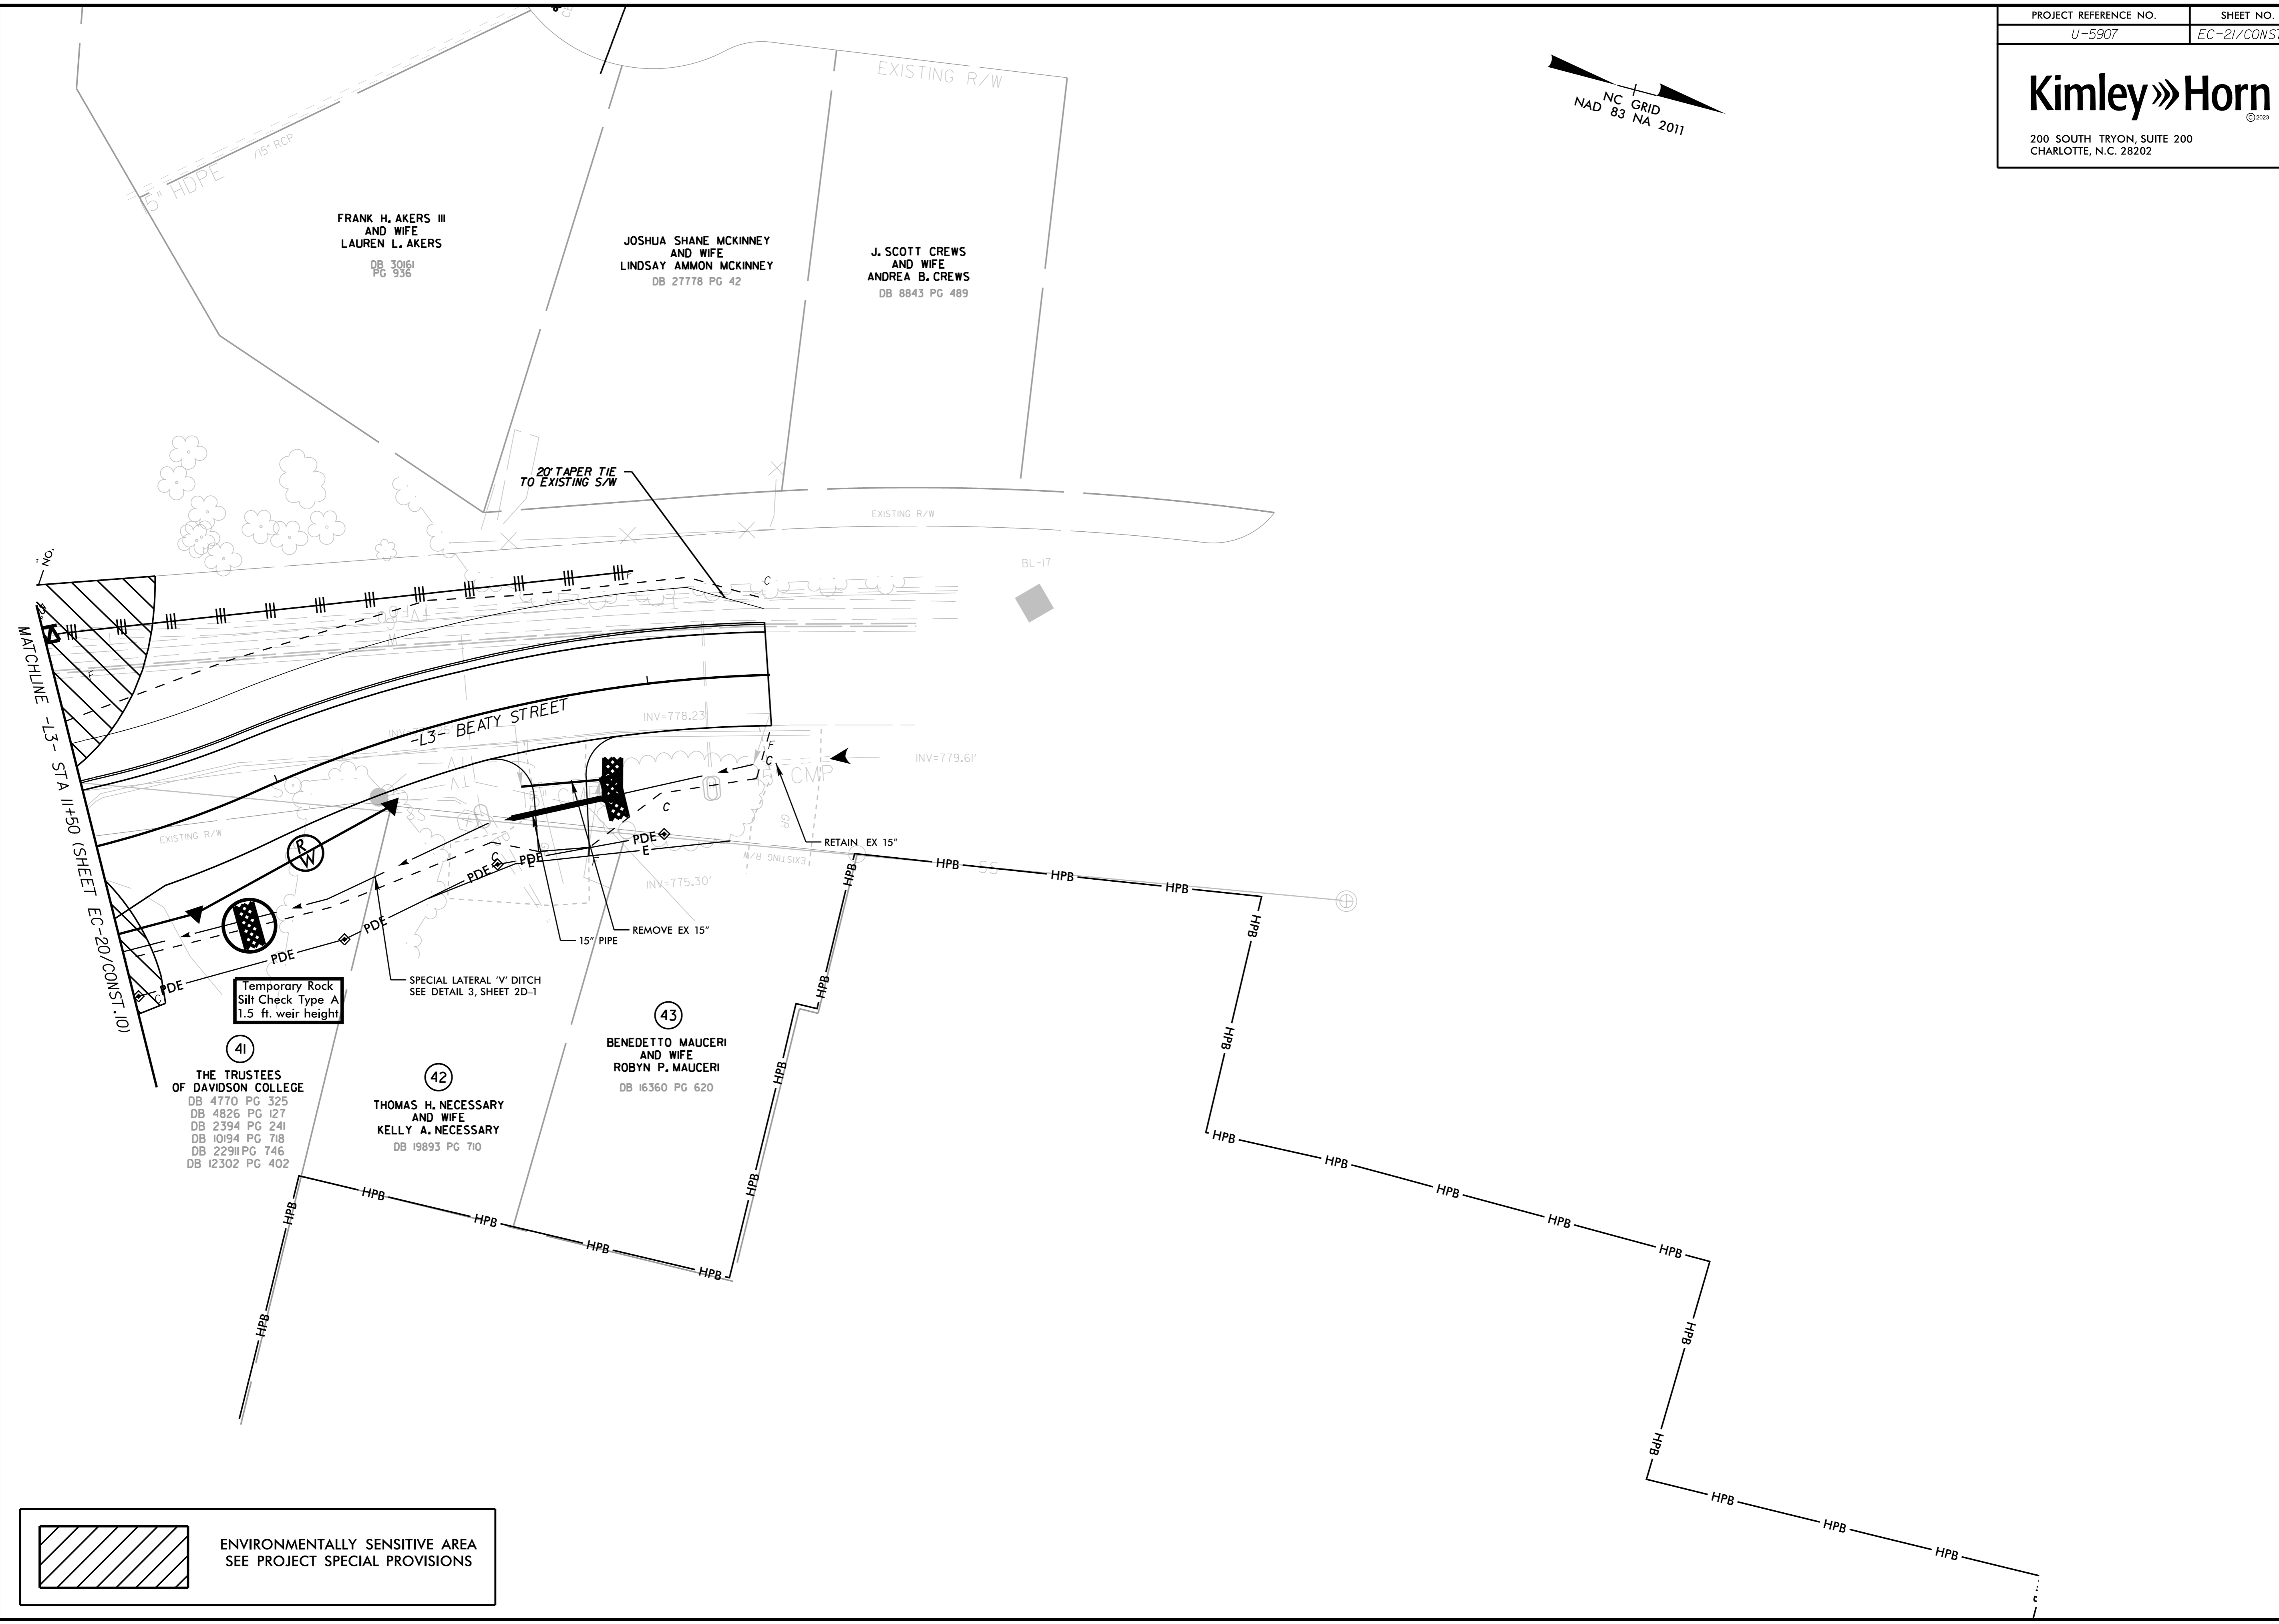

	ENVIRONMENTALLY SENSITIVE AREA SEE PROJECT SPECIAL PROVISIONS
--	------------------------------------------------------------------

9/8/2023