
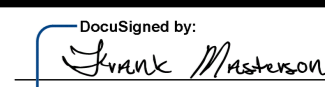
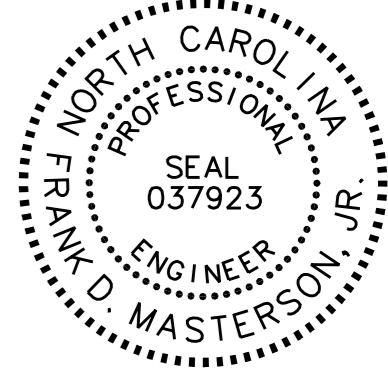


| | |
|---|---------------------|
| PROJECT REFERENCE NO. U-5907 | SHEET NO. SIGN-2 |
| APPROVED:  DocuSigned by: Frank Masterson 50F82BDCFF1412 | |
| DATE: 10/25/2023 | |
| SEAL  | |
| DOCUMENT NOT CONSIDERED FINAL UNLESS ALL SIGNATURES COMPLETED | |


401 QUANTITY REQ'D 4_

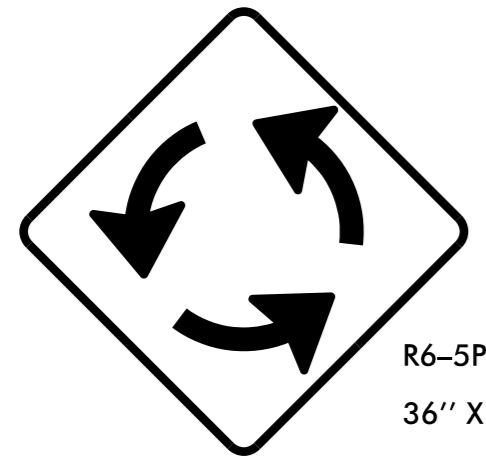

R6-5P
36" X 36"

ONE "U" POST PER SIGN


402 QUANTITY REQ'D 8_

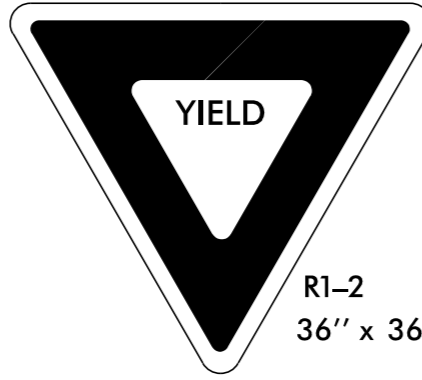

R1-2
36" x 36" x 36"

ONE "U" POST PER SIGN


403 QUANTITY REQ'D 4_

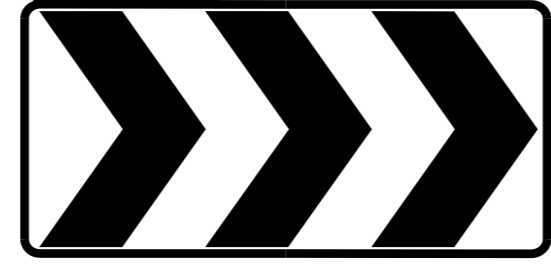

R6-4A
48" x 12"

TWO "U" POSTS PER SIGN


404 QUANTITY REQ'D 1_



W1-2
36" X 36"

ONE "U" POST PER SIGN


405 QUANTITY REQ'D 1_

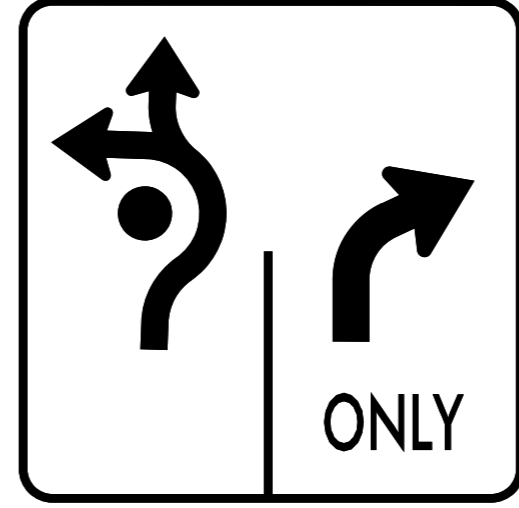

R3-8
36" X 36"

ONE "U" POST PER SIGN


406 QUANTITY REQ'D 1_

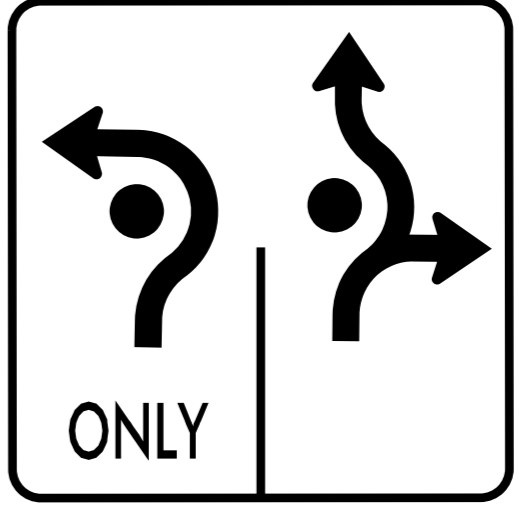

R3-8
36" X 36"

ONE "U" POST PER SIGN


407 QUANTITY REQ'D 1_



R1-1
36" X 36"

ONE "U" POST PER SIGN


408 QUANTITY REQ'D 8_

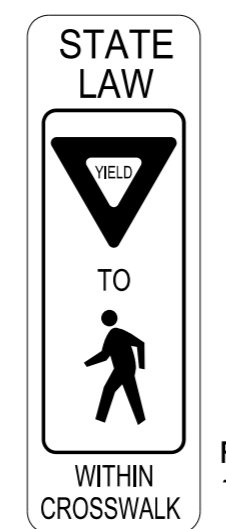

R1-6
12" X 36"

ONE BREAKABLE MOUNT PER TWO SIGNS


409 QUANTITY REQ'D 8_



W11-2
36" X 36"

ONE "U" POST PER SIGN


410 QUANTITY REQ'D 8_



W16-7PL
24" X 12"

MOUNTED BELOW SIGN 409 IN 8 INSTALLATIONS

411 QUANTITY REQ'D 1_



W1-2L
36" X 36"

ONE "U" POST PER SIGN


412 QUANTITY REQ'D 2_



R3-17bP
24" X 8"

MOUNTED BELOW EXISTING BIKE SIGN IN 2 INSTALLATIONS


413 QUANTITY REQ'D 2_



R3-17
24" X 18"

ONE "U" POST PER SIGN


414 QUANTITY REQ'D 2_



R3-17aP
24" X 8"

MOUNTED BELOW EXISTING BIKE SIGN IN 2 INSTALLATIONS

501 QUANTITY REQ'D 1_

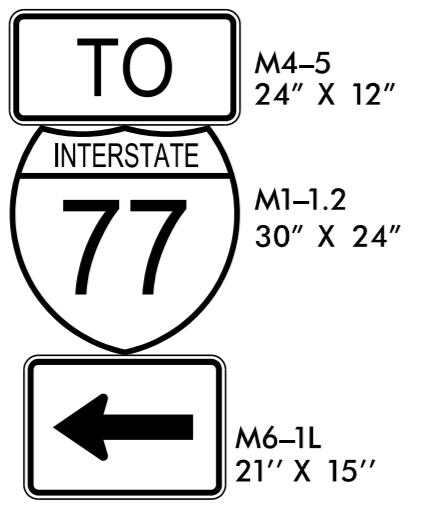


M4-5
24" X 12"

M1-1.2
30" X 24"

M6-1L
21" X 15"

ONE "U" POST PER SIGN

502 QUANTITY REQ'D 1_

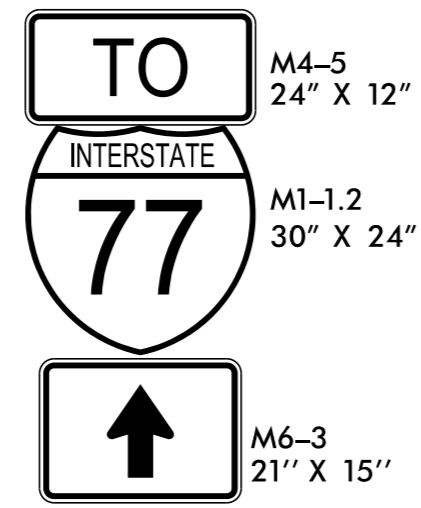


M4-5
24" X 12"

M1-1.2
30" X 24"

M6-3
21" X 15"

ONE "U" POST PER SIGN

503 QUANTITY REQ'D 1_

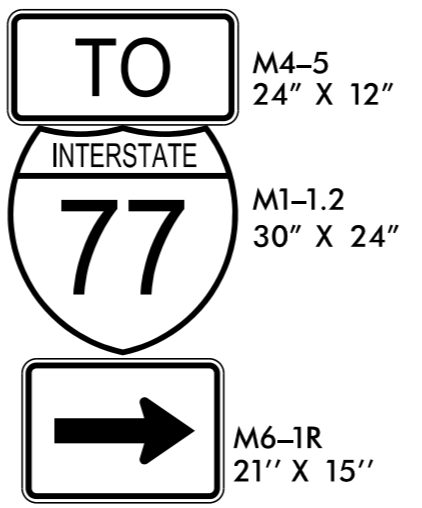

M4-5
24" X 12"

M1-1.2
30" X 24"

M6-1R
21" X 15"

ONE "U" POST PER SIGN

REVISIONS

10/9/2023