
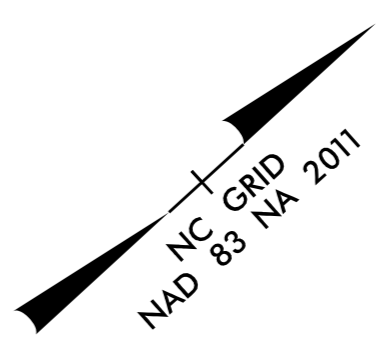


K:\CHL_PRJ\01036360_U-5907_Potts-Sloan_ExtTrafficSigning\CADD\Sign_Designs\U-5907_rdy_sgn_4.dgn

9/8/2023

15

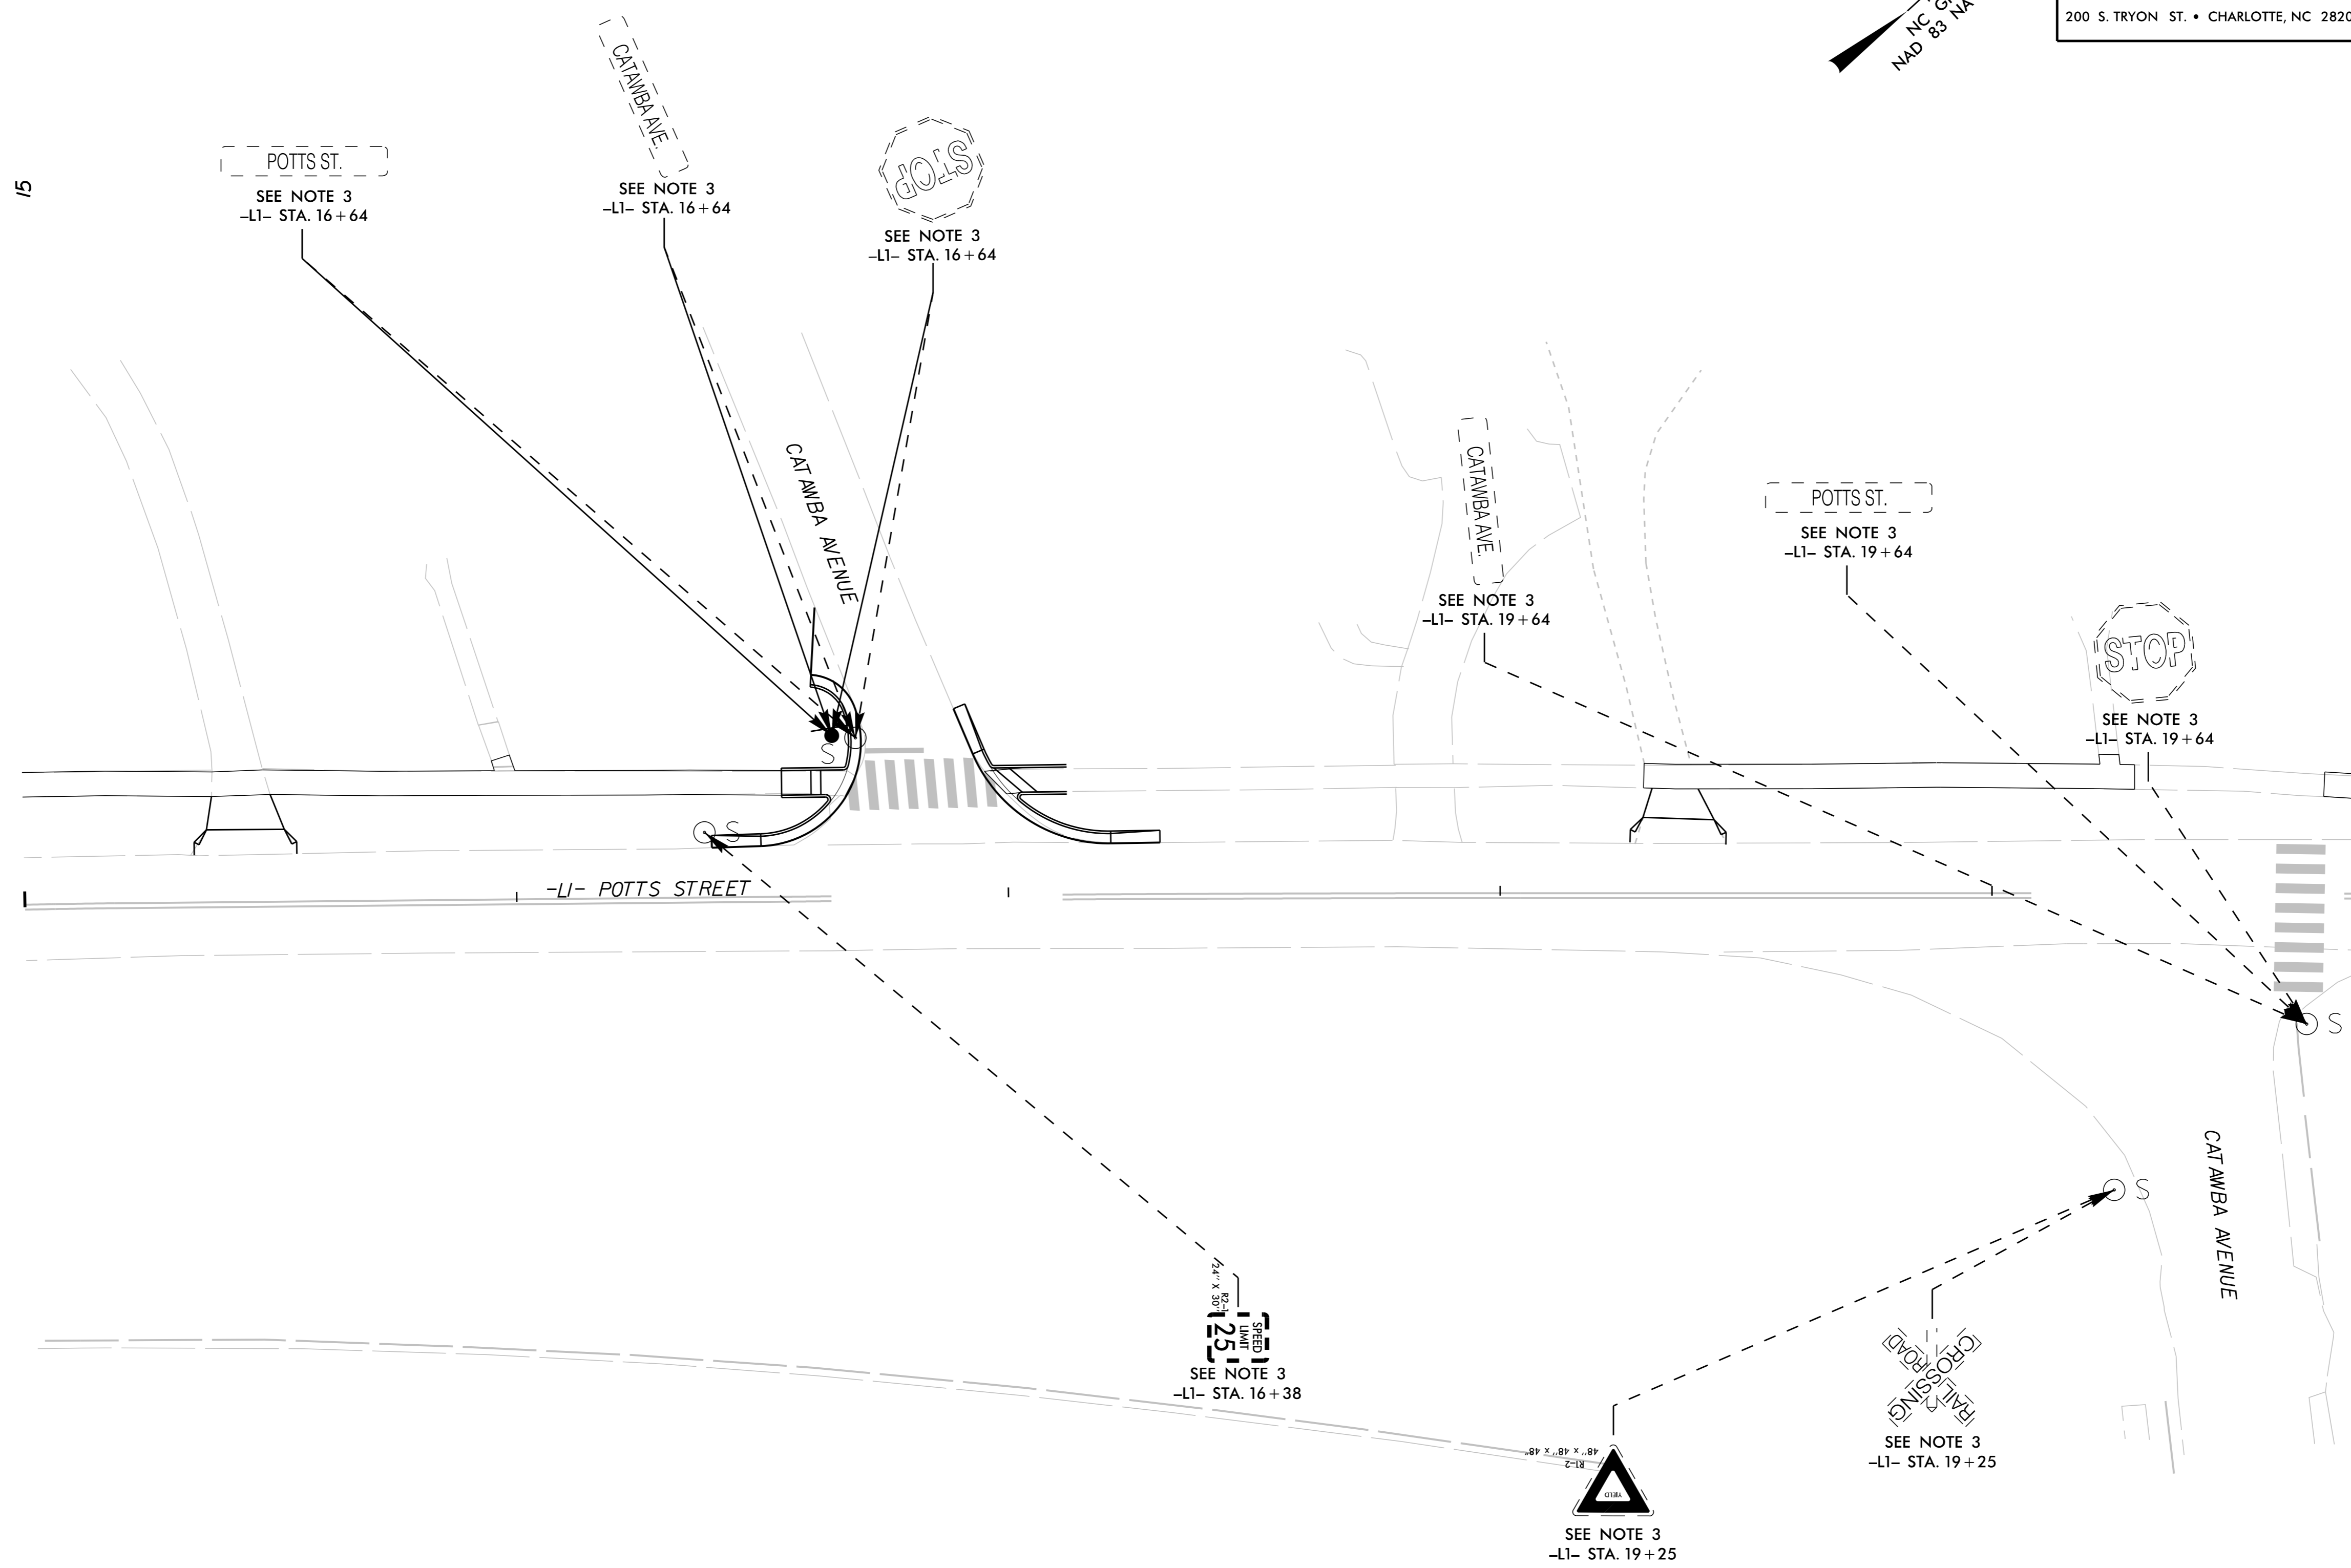

PROJECT REFERENCE NO.		SHEET NO.	
U-5907		SIGN-3	
APPROVED:		DocuSigned by: <i>Frank M. Masterson</i>	
DATE:		10/25/2023	
SEAL			
DOCUMENT NOT CONSIDERED FINAL UNLESS ALL SIGNATURES COMPLETED			

- PROJECT NOTES**
1. DISPOSE OF SIGN SYSTEM, U-CHANNEL
 2. RELOCATE SIGN SYSTEM, U-CHANNEL
 3. RETENTION OF SIGN SYSTEM