


K:\CHL_PRJ\01036360_U-5907_Potts-Sloan_ExtTrafficSigning\CADD\Sign_Designs\U-5907_rdy_sgn_7.dgn

9/8/2023

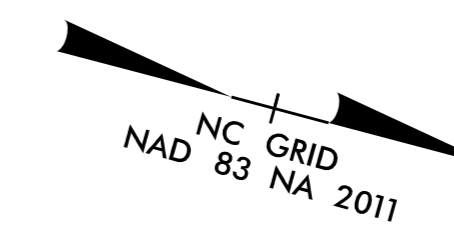


Kimley»Horn

200 S. TRYON ST. • CHARLOTTE, NC 28202


PROJECT REFERENCE NO. U-5907 SHEET NO. SIGN-6

APPROVED: *Frank Masterson*
60720202CF1412

DATE: 10/25/2023

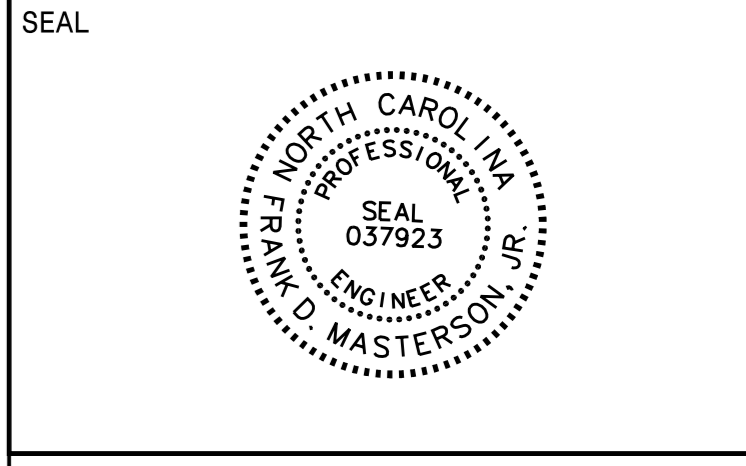

**DOCUMENT NOT CONSIDERED FINAL
UNLESS ALL SIGNATURES COMPLETED**

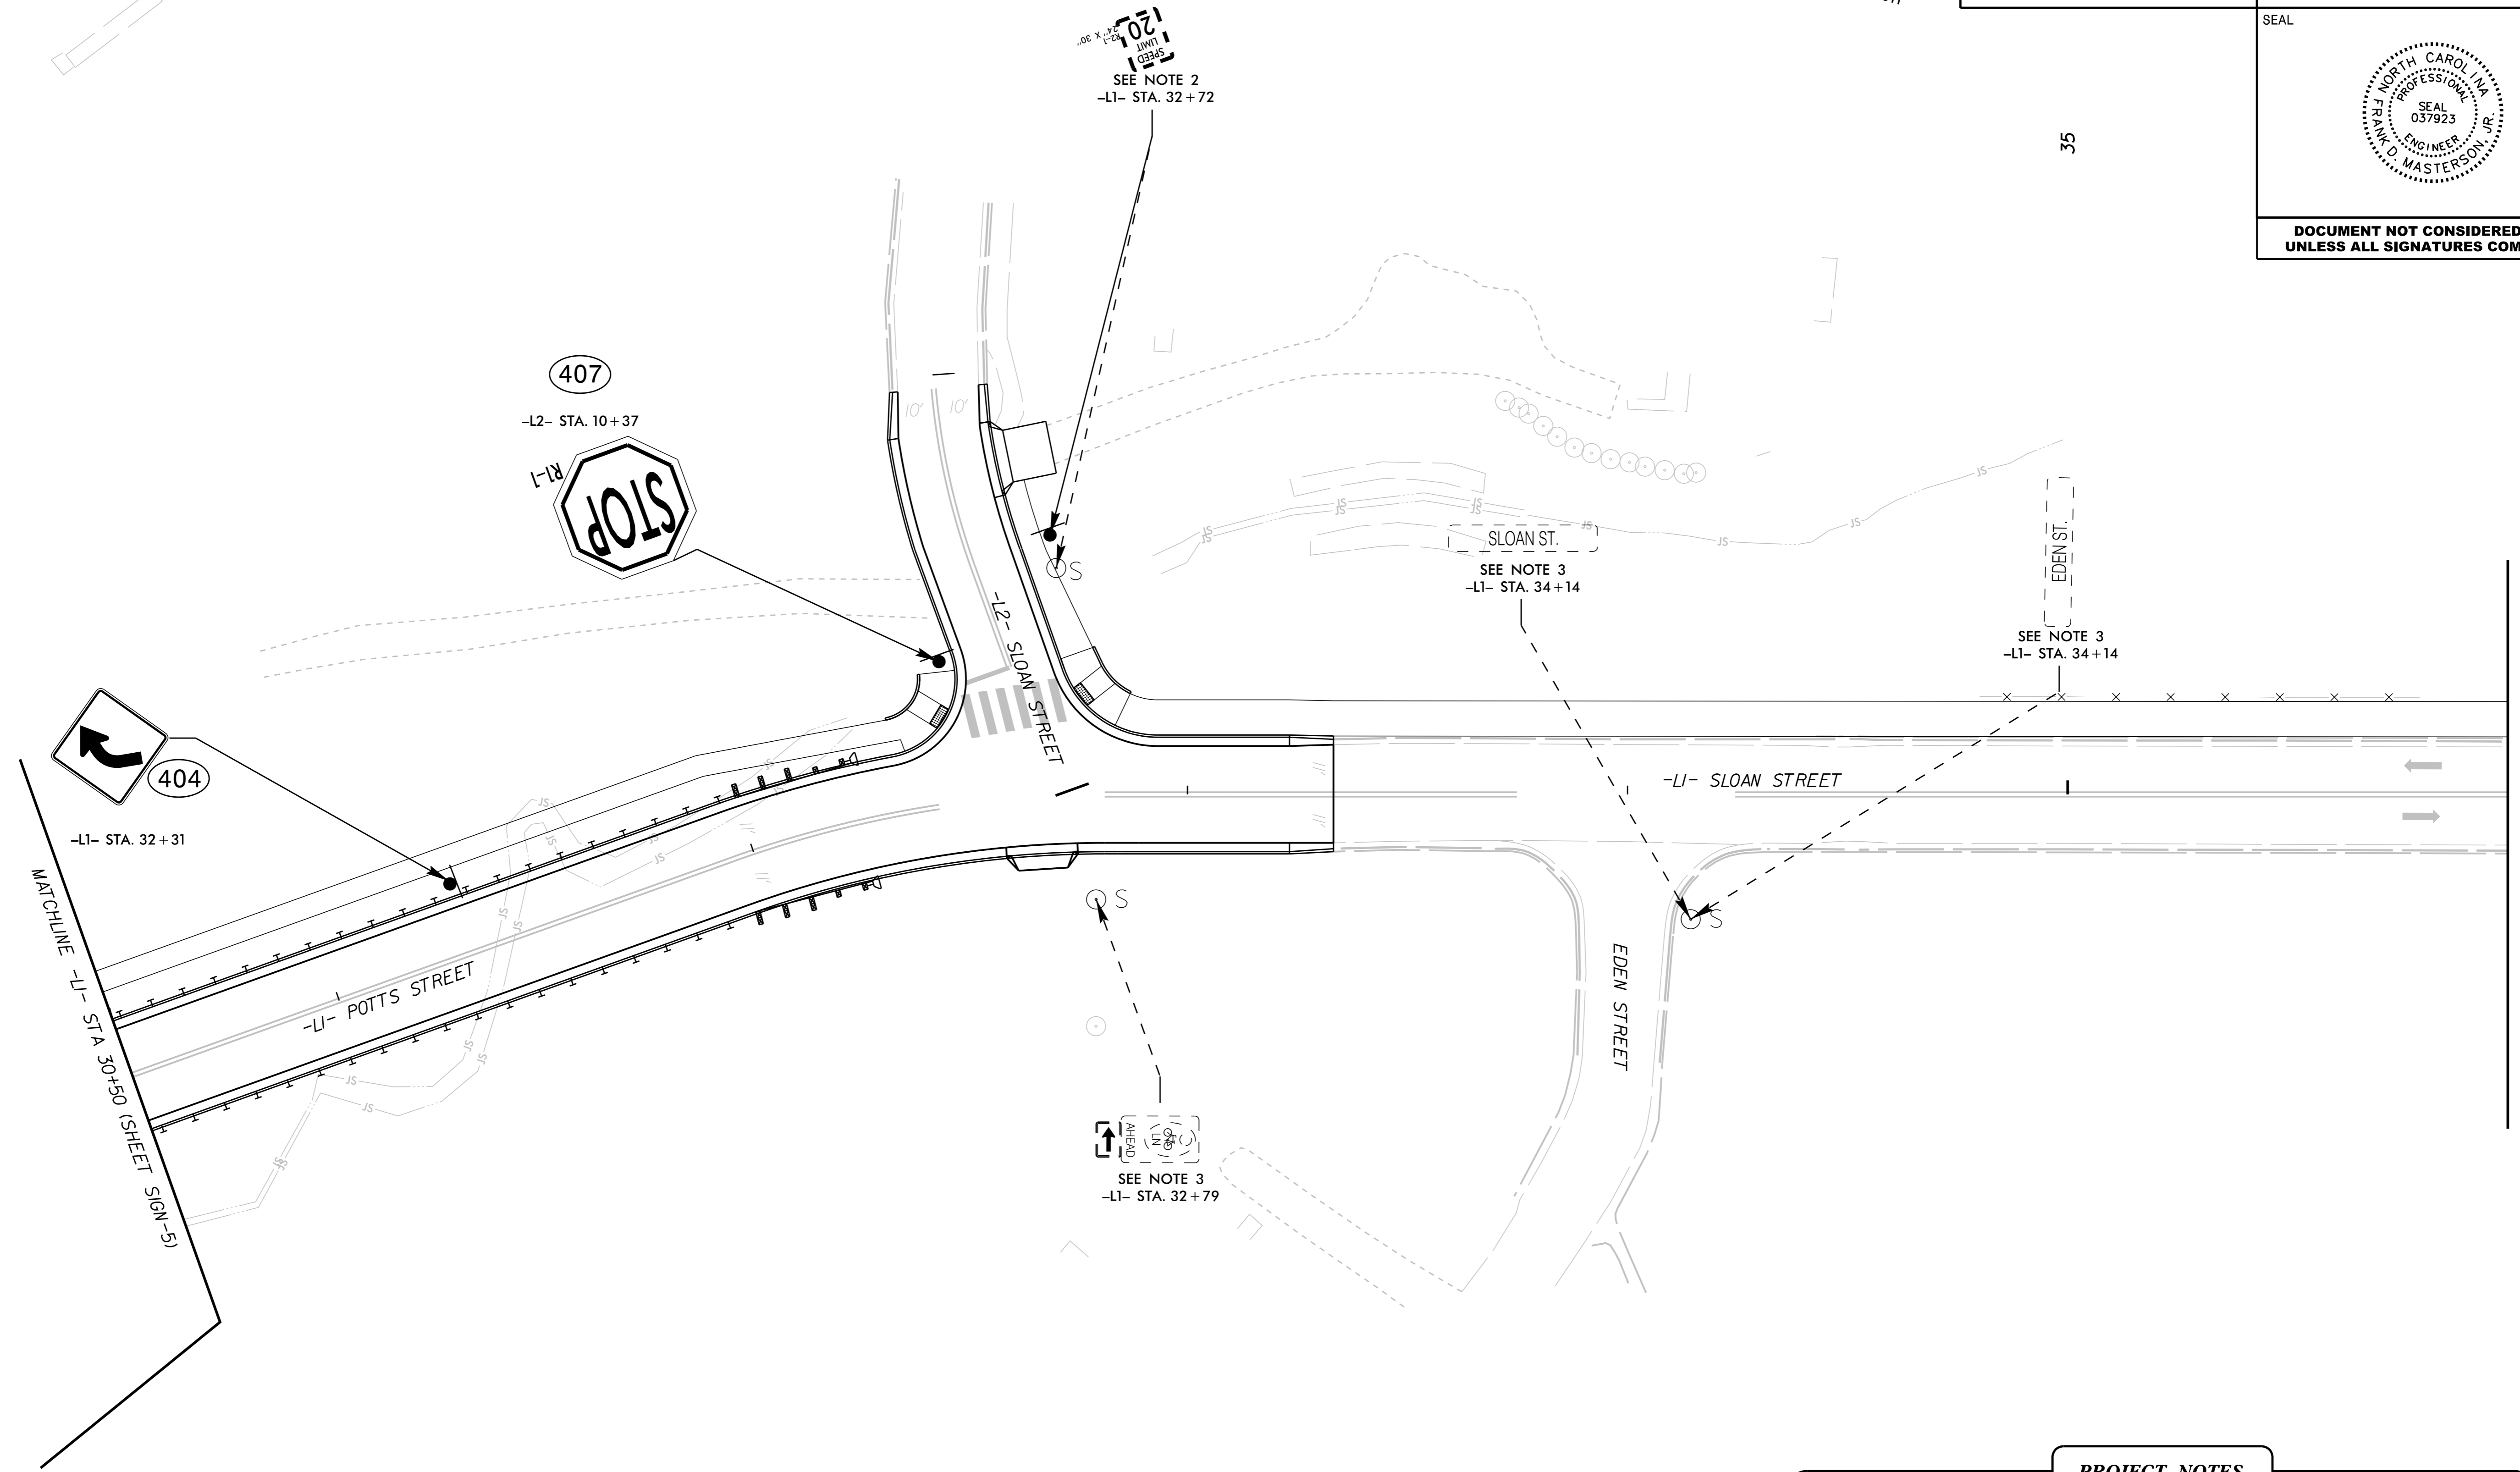

PROJECT NOTES

1. DISPOSE OF SIGN SYSTEM, U-CHANNEL
2. RELOCATE SIGN SYSTEM, U-CHANNEL
3. RETENTION OF SIGN SYSTEM

MATCHLINE -L1- STA 36+00 (SHEET SIGN-7)