
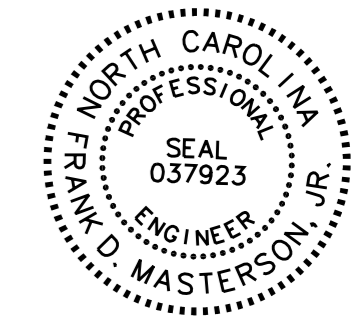
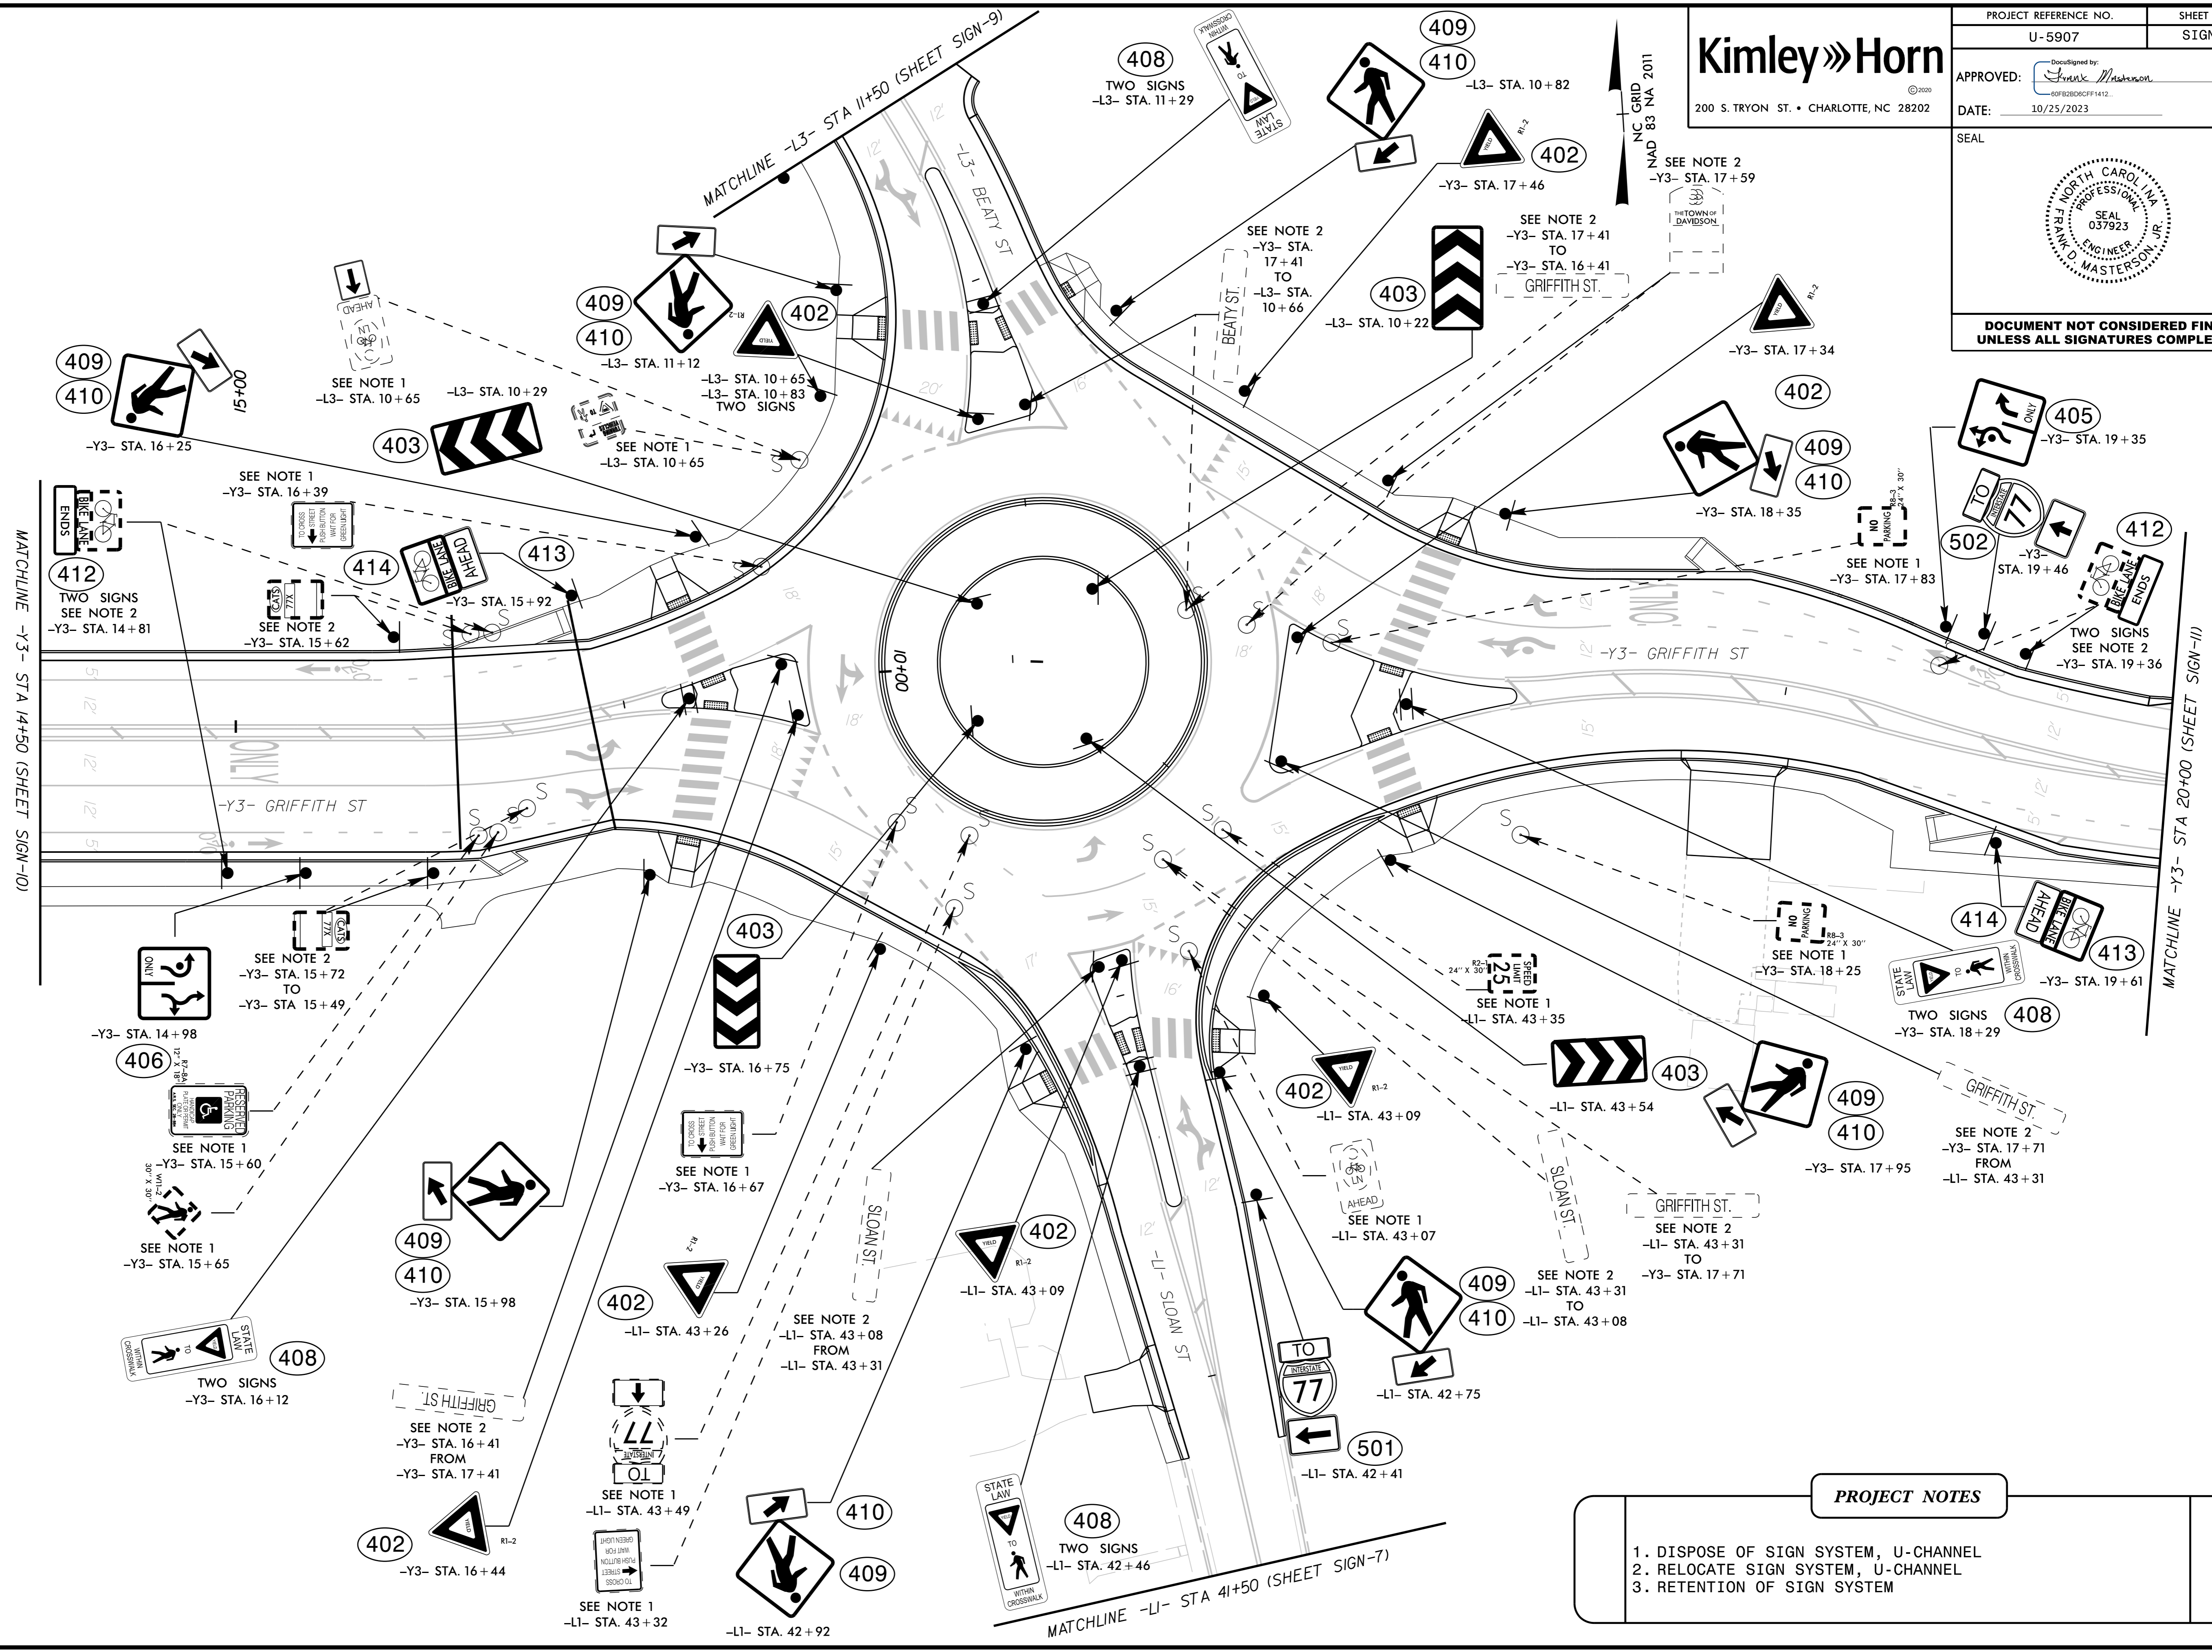


PROJECT REFERENCE NO.	SHEET NO.
U-5907	SIGN-8
APPROVED: 	DATE: 10/25/2023
SEAL	
	
DOCUMENT NOT CONSIDERED FINAL UNLESS ALL SIGNATURES COMPLETED	

Kimley»Horn
 200 S. TRYON ST. • CHARLOTTE, NC 28202



- PROJECT NOTES**
1. DISPOSE OF SIGN SYSTEM, U-CHANNEL
 2. RELOCATE SIGN SYSTEM, U-CHANNEL
 3. RETENTION OF SIGN SYSTEM

10/9/2023 K:\CHL_PR\01036360_U-5907_Potts-Sloan_ExtVTrafficSigning\CADD\Sign_Designs\U-5907_rdy_sgn_9.dgn