


5/14/99

7/17/2023


Kimley»Horn

200 SOUTH TRYON ST, SUITE 200
CHARLOTTE, N.C. 28202

PROJECT REFERENCE NO.	SHEET NO.
U-5907	UC-4
DESIGNED BY: MAS	
DRAWN BY: SJJ	
CHECKED BY: MAS	
APPROVED BY: ---	
REVISED:	
NORTH CAROLINA DEPARTMENT OF TRANSPORTATION 7/17/2023	
UTILITIES ENGINEERING SEC. PHONE: (919) 707-6690 FAX: (919) 250-4151	UTILITY CONSTRUCTION PLANS ONLY

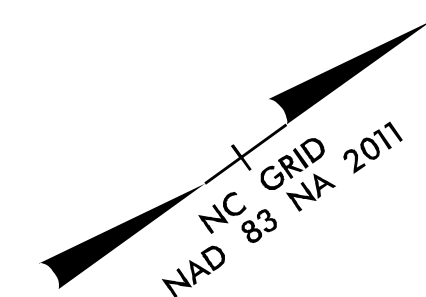

DAVIDSON HISTORIC DISTRICT

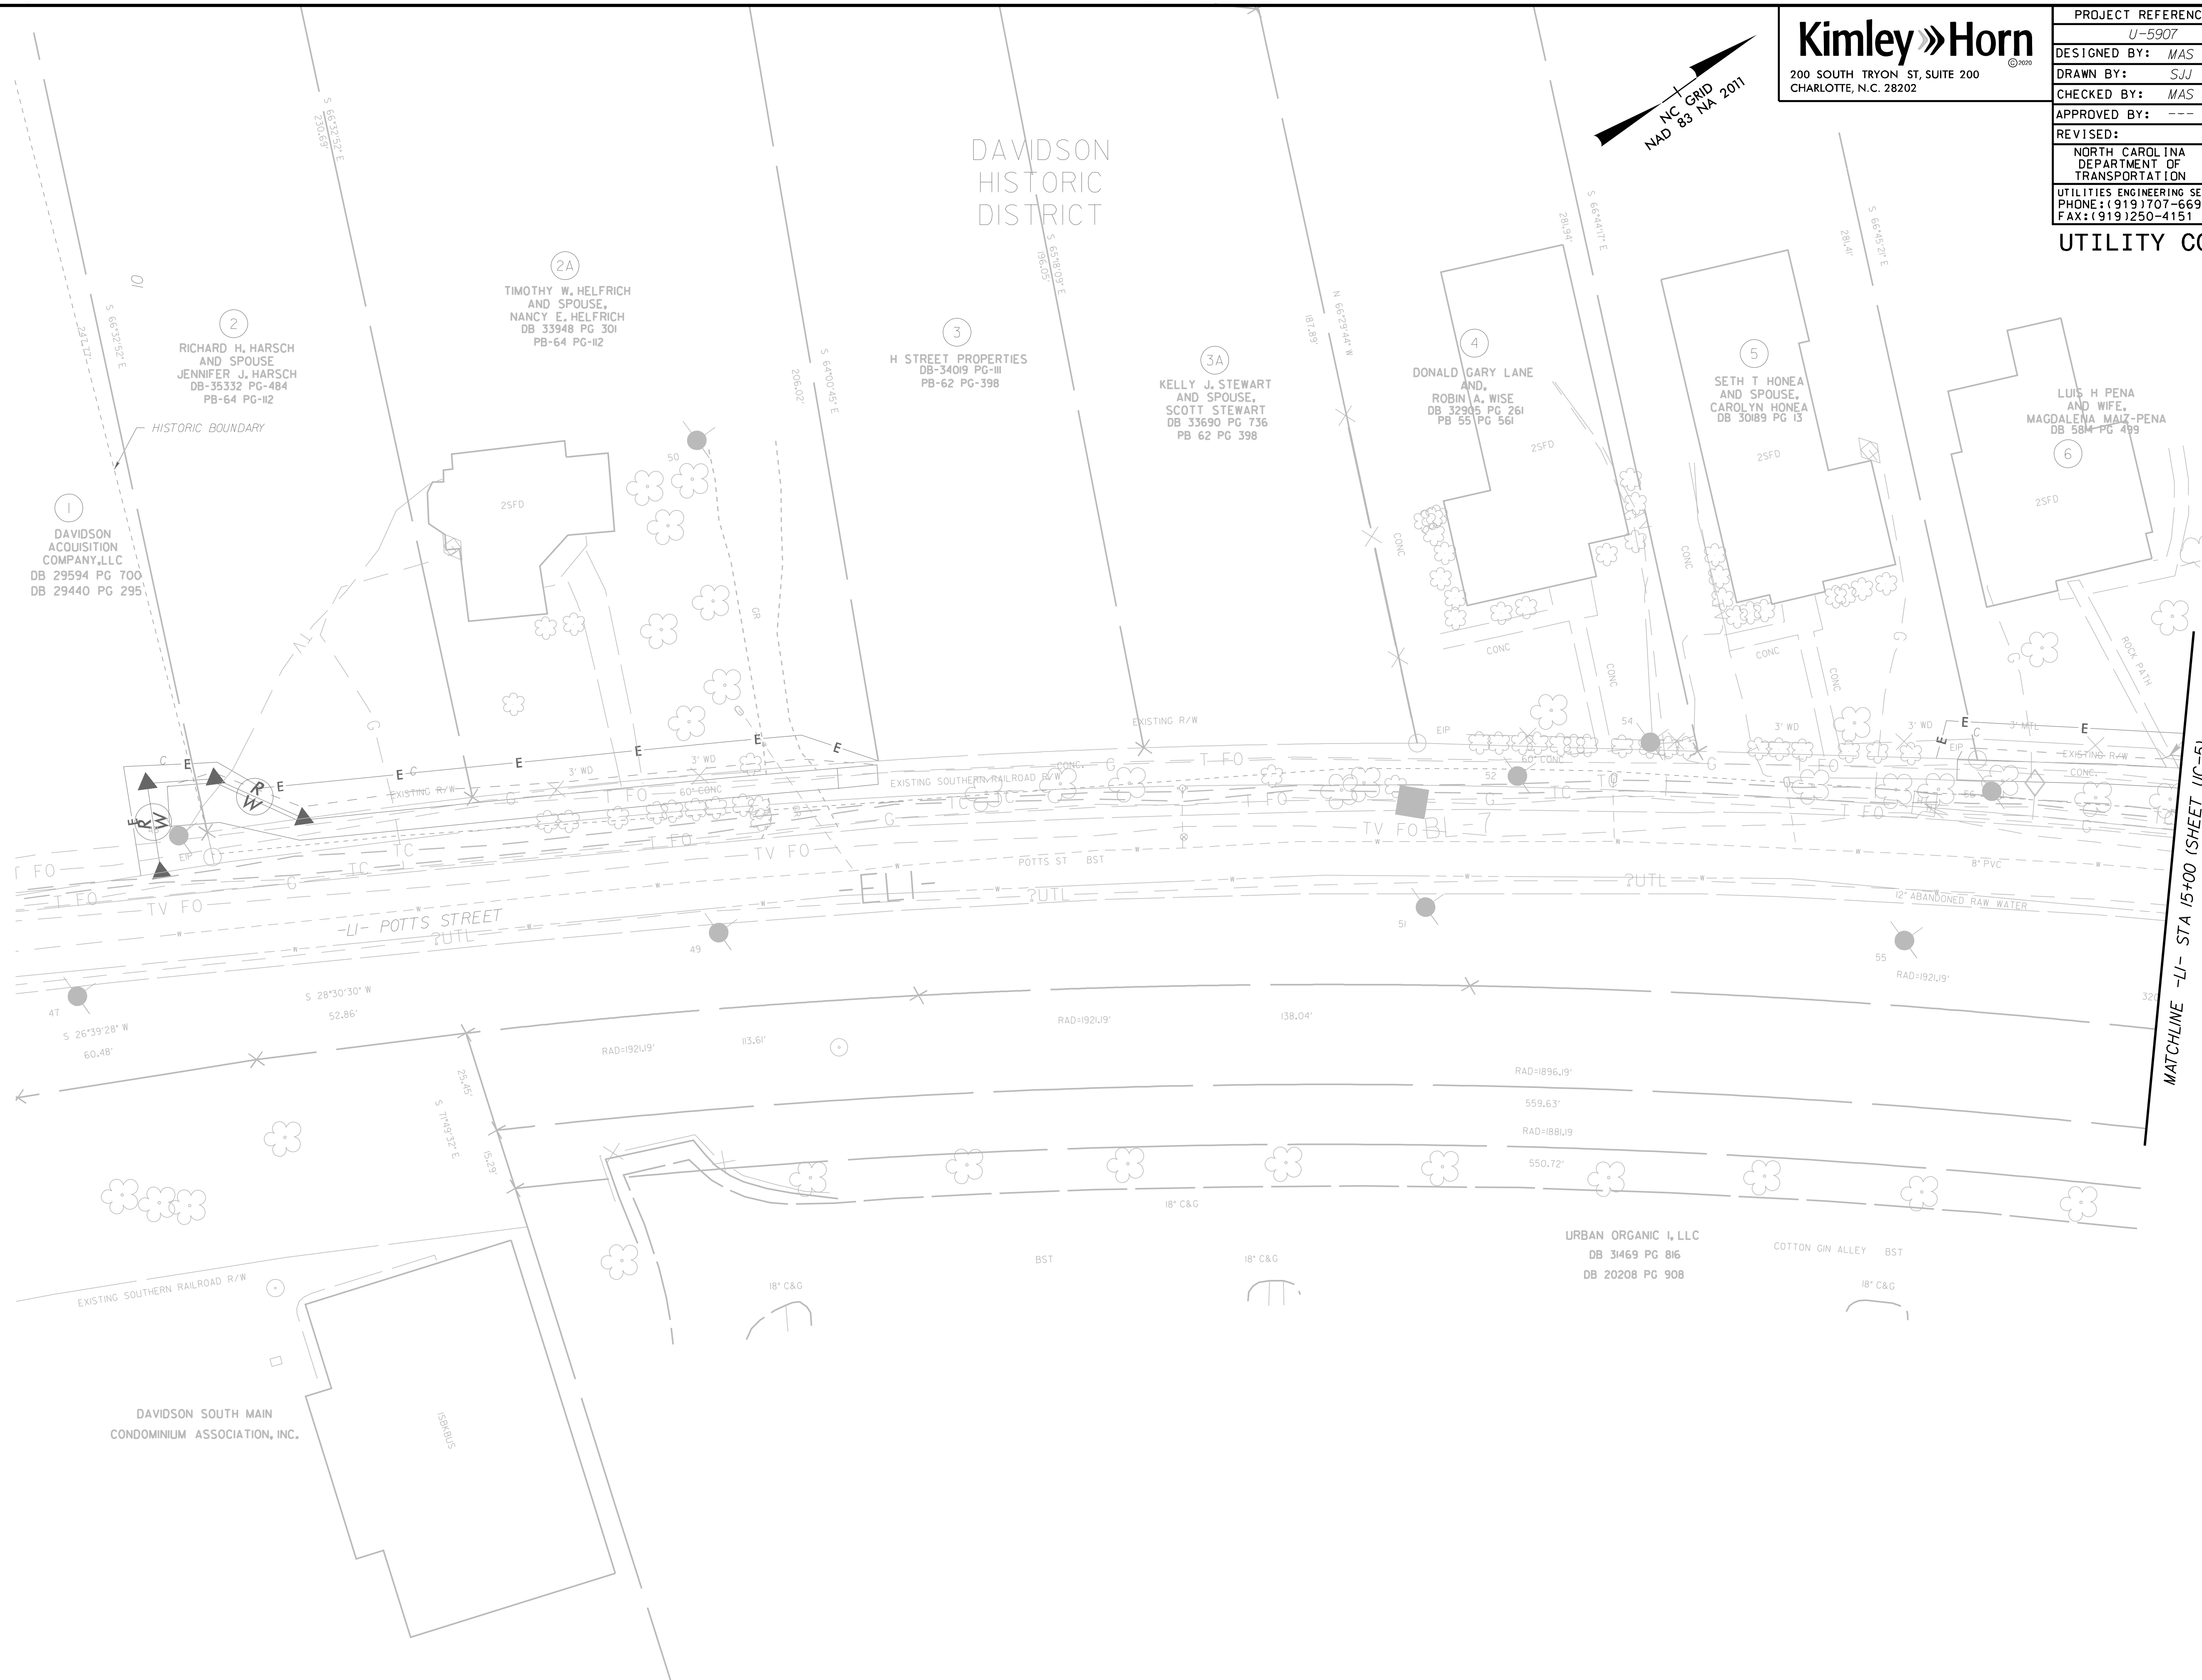

REVISIONS

MATCHLINE -LJ- STA 15+00 (SHEET UC-5)

①
DAVIDSON ACQUISITION COMPANY, LLC
DB 29594 PG 700
DB 29440 PG 295

②
RICHARD H. HARSCH AND SPOUSE
JENNIFER J. HARSCH
DB-35332 PG-484
PB-64 PG-112

②A
TIMOTHY W. HELFRICH AND SPOUSE,
NANCY E. HELFRICH
DB 33948 PG 301
PB-64 PG-112

③
H STREET PROPERTIES
DB-34019 PG-III
PB-62 PG-398

③A
KELLY J. STEWART AND SPOUSE,
SCOTT STEWART
DB 33690 PG 736
PB 62 PG 398

④
DONALD GARY LANE AND,
ROBIN A. WISE
DB 32905 PG 261
PB 55 PG 561

⑤
SETH T HONEA AND SPOUSE,
CAROLYN HONEA
DB 30189 PG 13

⑥
LUIS H. PENA AND WIFE,
MAGDALENA MAIZ-PENA
DB 584 PG 499

URBAN ORGANIC I, LLC
DB 31469 PG 816
DB 20208 PG 908

DAVIDSON SOUTH MAIN
CONDOMINIUM ASSOCIATION, INC.