

5/14/99

7/17/2023

Kimley Horn

200 SOUTH TRYON ST, SUITE 200
CHARLOTTE, N.C. 28202

PROJECT REFERENCE NO. U-5907 SHEET NO. UC-7

DESIGNED BY: MAS

DRAWN BY: SJJ


CHECKED BY: MAS

APPROVED BY: ---

REVISED:



NORTH CAROLINA
DEPARTMENT OF
TRANSPORTATION

UTILITIES ENGINEERING SEC.
PHONE: (919) 707-6690
FAX: (919) 250-4151

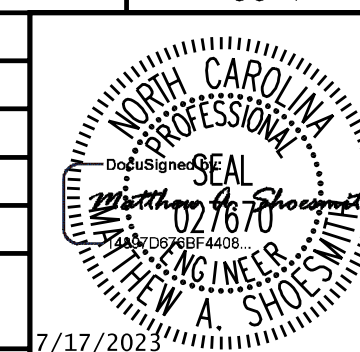

7/17/2023
UTILITY CONSTRUCTION
PLANS ONLY

UTILITY CONSTRUCTION

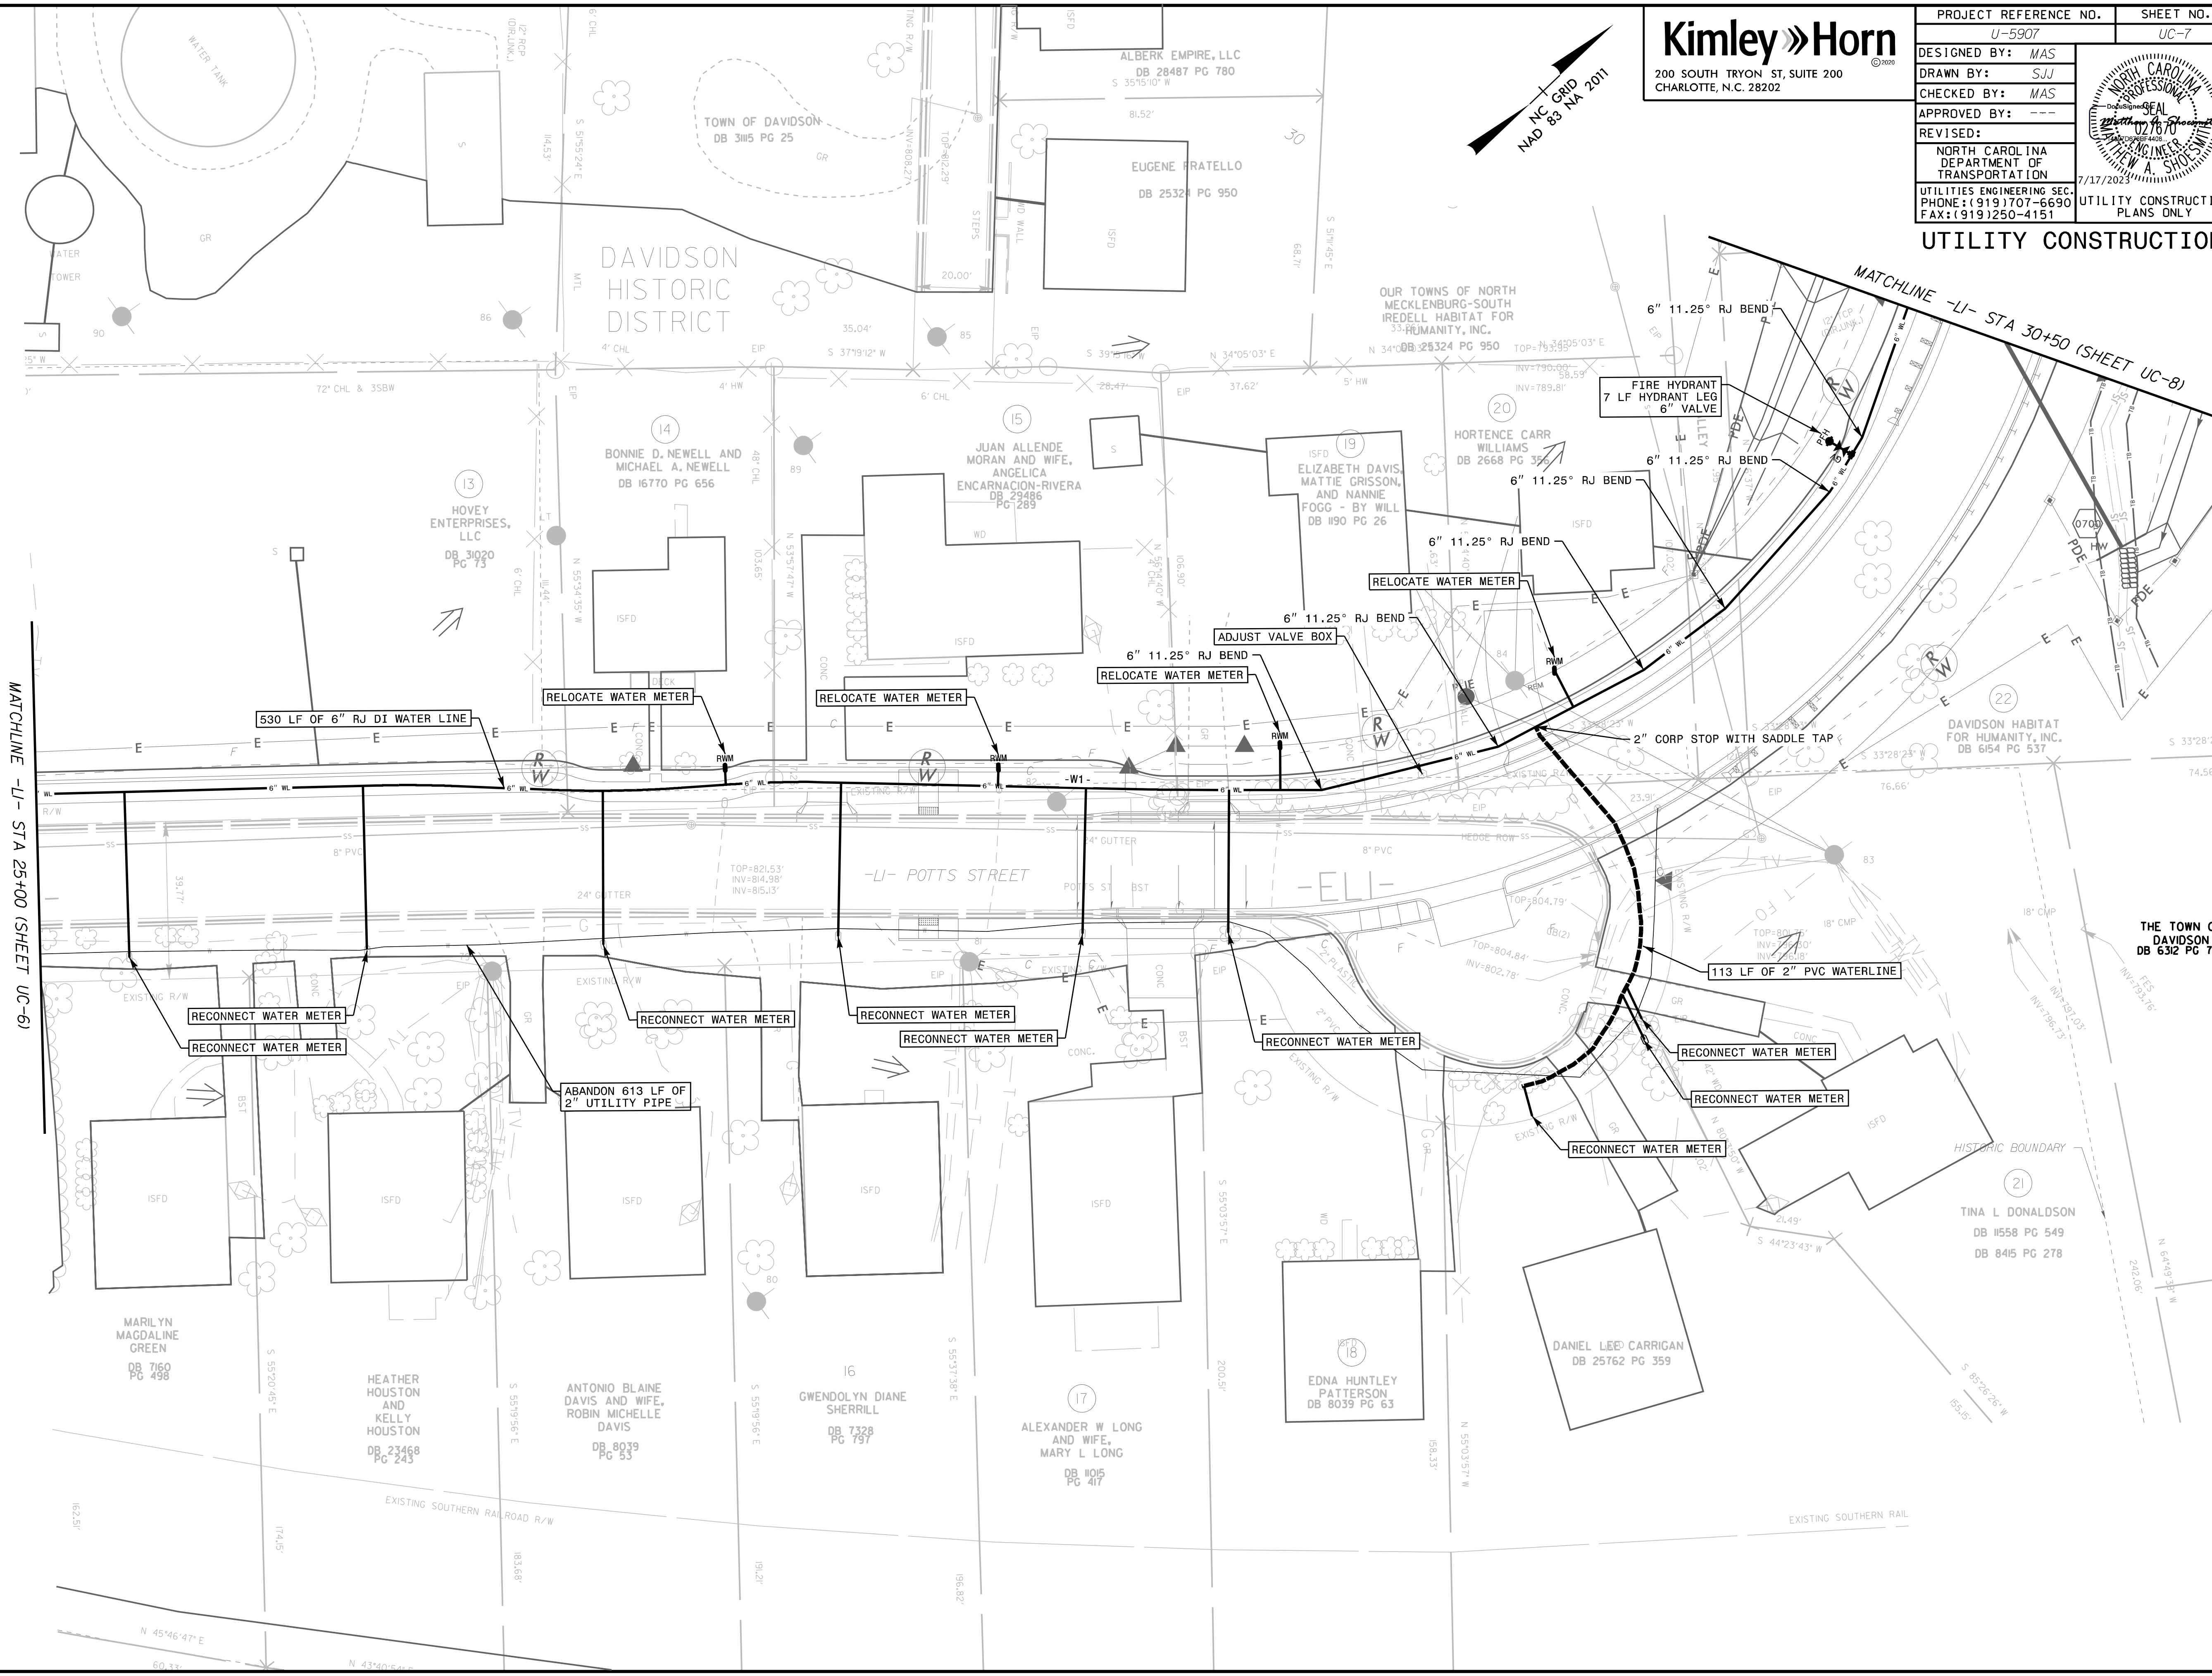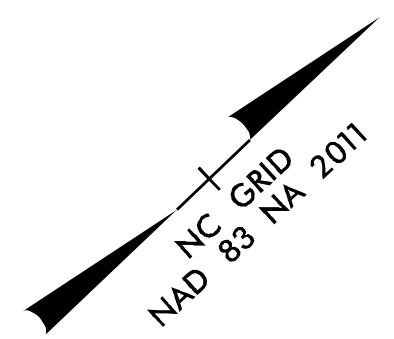

MATCHLINE -LI- STA 25+00 (SHEET UC-6)

MATCHLINE -LI- STA 30+50 (SHEET UC-8)

REVISIONS

530 LF OF 6" RJ DI WATER LINE

RELOCATE WATER METER

RELOCATE WATER METER

RELOCATE WATER METER

ADJUST VALVE BOX

FIRE HYDRANT
7 LF HYDRANT LEG
6" VALVE

113 LF OF 2" PVC WATERLINE

RECONNECT WATER METER

RECONNECT WATER METER

RECONNECT WATER METER

RECONNECT WATER METER

RECONNECT WATER METER

RECONNECT WATER METER

ABANDON 613 LF OF
2" UTILITY PIPE

MARILYN
MAGDALINE
GREEN
DB 760
PG 498

HEATHER
HOUSTON
AND
KELLY
HOUSTON
DB 23468
PG 243

ANTONIO BLAINE
DAVIS AND WIFE,
ROBIN MICHELLE
DAVIS
DB 8039
PG 53

GWENDOLYN DIANE
SHERRILL
DB 7328
PG 797

ALEXANDER W LONG
AND WIFE,
MARY L LONG
DB 1105
PG 417

EDNA HUNTLEY
PATTERSON
DB 8039
PG 63

DANIEL LEE CARRIGAN
DB 25762
PG 359

TINA L DONALDSON
DB 11558
PG 549
DB 8415
PG 278

DAVIDSON
HISTORIC
DISTRICT

ALBERK EMPIRE, LLC
DB 28487 PG 780

EUGENE PRATELLO
DB 25324 PG 950

BONNIE D. NEWELL AND
MICHAEL A. NEWELL
DB 16770 PG 656

HOVEY ENTERPRISES, LLC
DB 31020
PG 75

JUAN ALLENDE
MORAN AND WIFE,
ANGELICA
ENCARNACION-RIVERA
DB 29486
PG 269

ELIZABETH DAVIS,
MATTIE GRISSON,
AND NANNIE
FOGG - BY WILL
DB 190 PG 26

HORTENCE CARR
WILLIAMS
DB 2668 PG 356

DAVIDSON HABITAT
FOR HUMANITY, INC.
DB 6154 PG 537

THE TOWN OF
DAVIDSON
DB 6312 PG 713