


5/14/99

7/17/2023

# Kimley»Horn

200 SOUTH TRYON ST, SUITE 200  
CHARLOTTE, N.C. 28202


PROJECT REFERENCE NO.	UC-9
DESIGNED BY:	MAS
DRAWN BY:	SJJ
CHECKED BY:	MAS
APPROVED BY:	---
REVISED:	
NORTH CAROLINA DEPARTMENT OF TRANSPORTATION	7/17/2023
UTILITIES ENGINEERING SEC. PHONE: (919) 707-6690 FAX: (919) 250-4151	UTILITY CONSTRUCTION PLANS ONLY

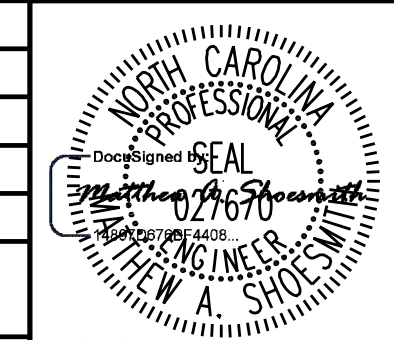

## UTILITY CONSTRUCTION

DAVIDSON HISTORIC DISTRICT

NC GRID  
NAD 83 NA 2011

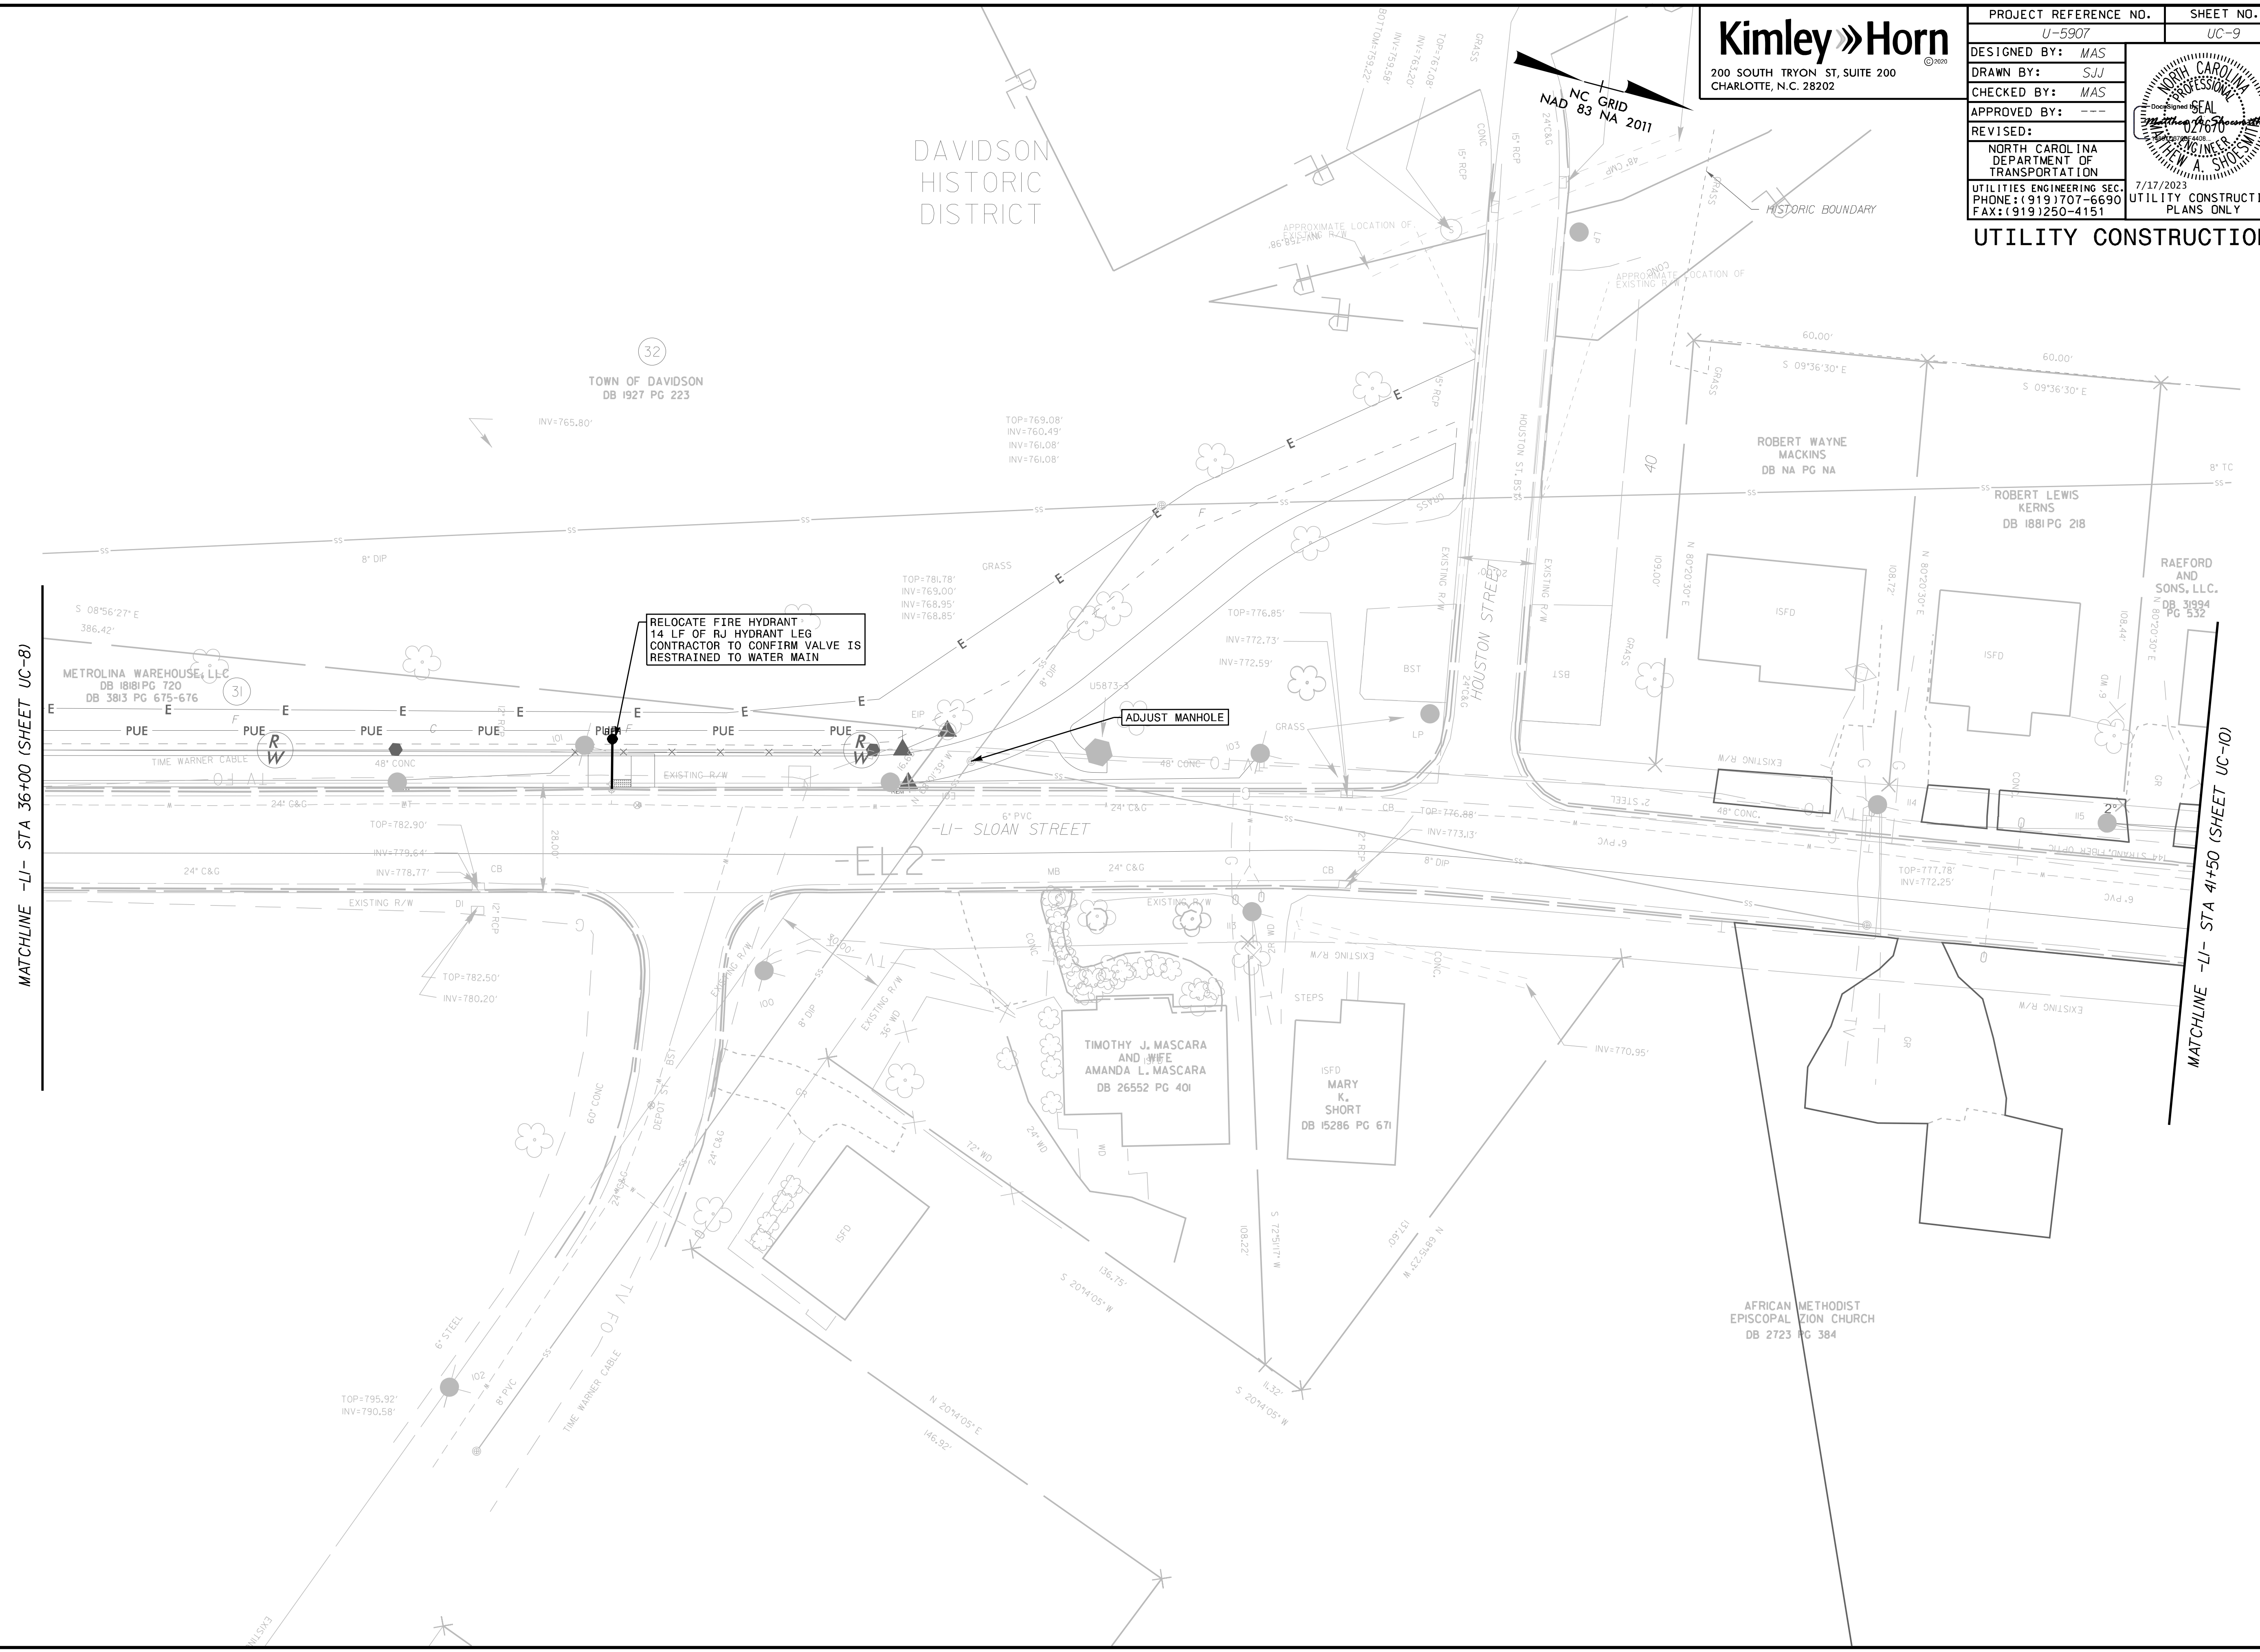

REVISIONS