



DESIGNED BY:	DGB
DRAWN BY:	DGB
CHECKED BY:	MAS
APPROVED BY:	---
REVISED:	
NORTH CAROLINA DEPARTMENT OF TRANSPORTATION	
UTILITIES ENGINEERING SEC. PHONE: (919) 707-6690 FAX: (919) 250-4151	

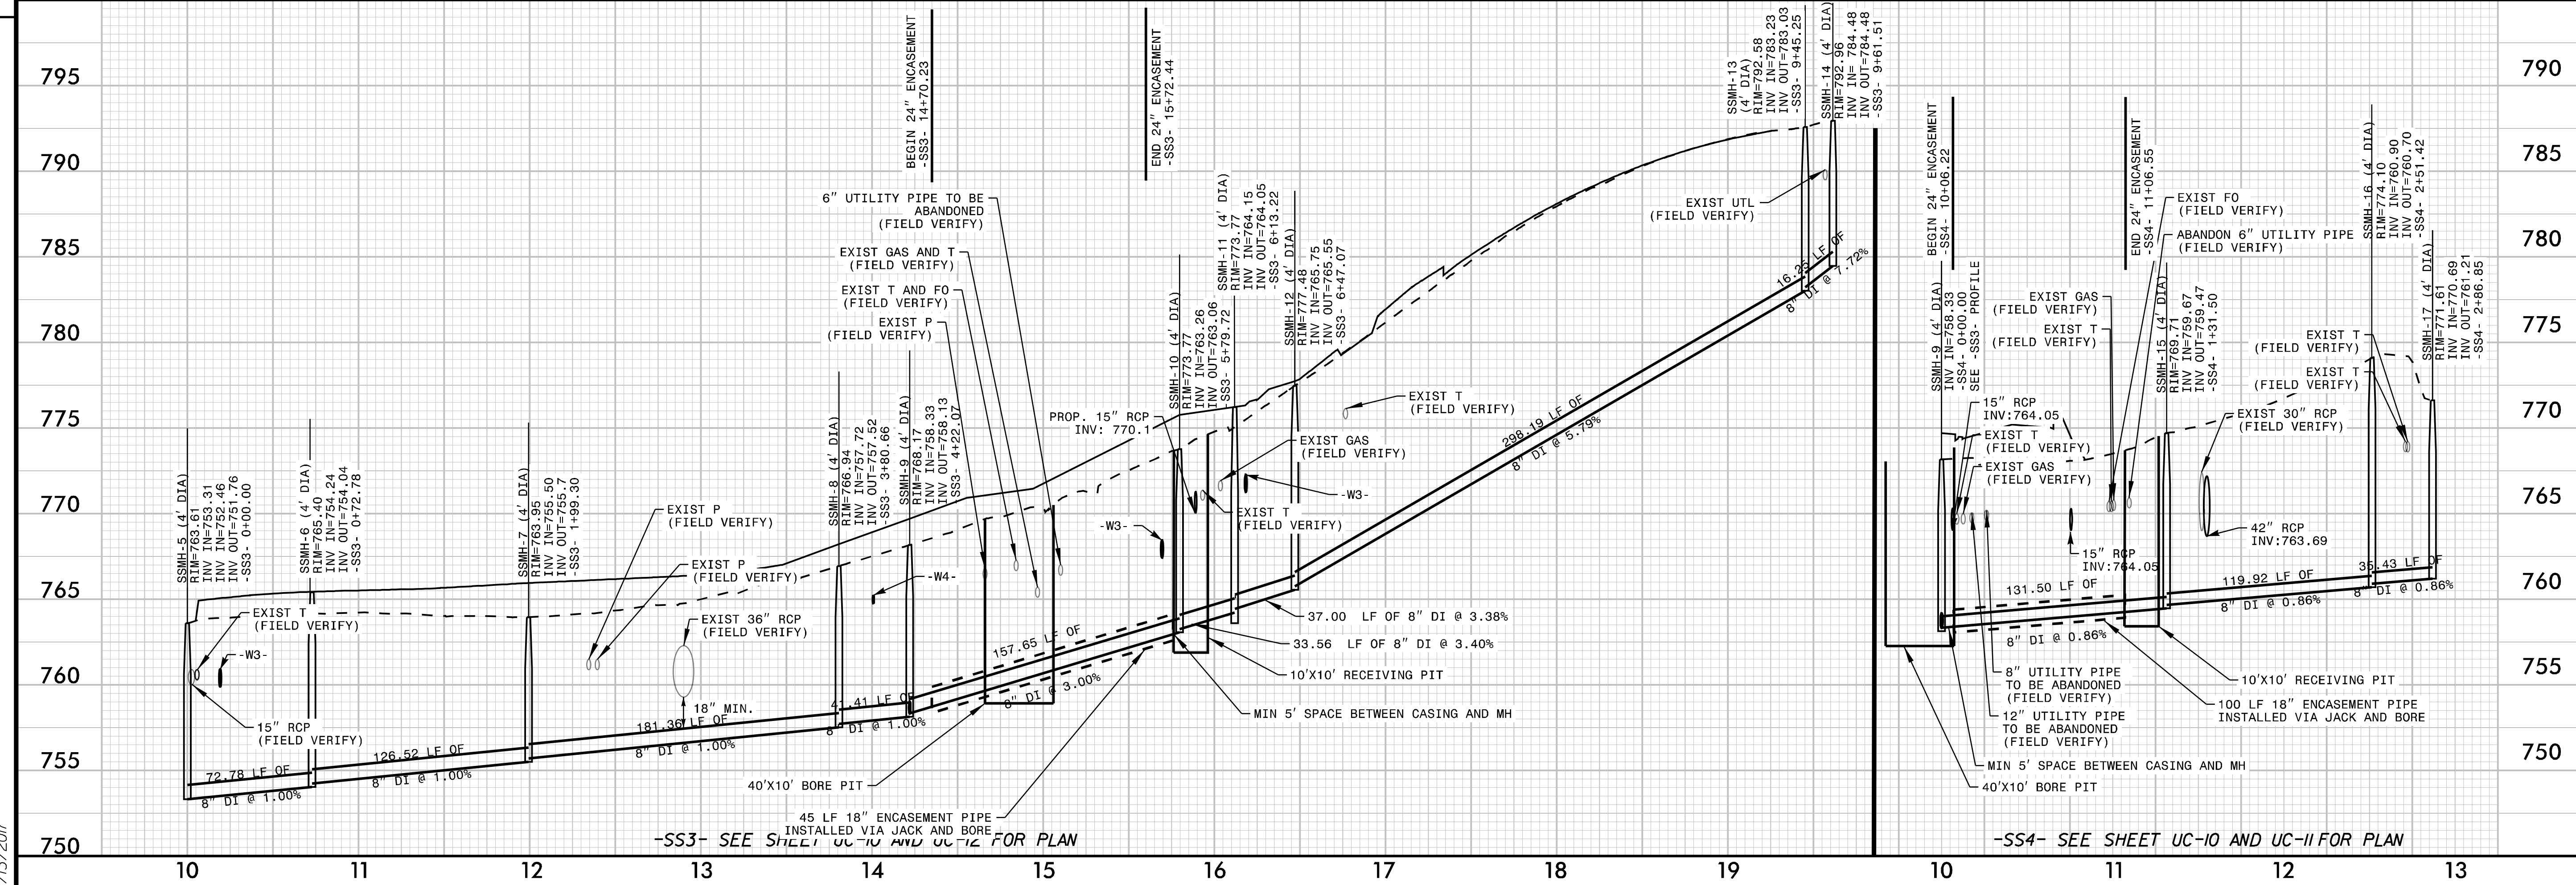

7/17/2023
UTILITY CONSTRUCTION PLANS ONLY

UTILITY CONSTRUCTION

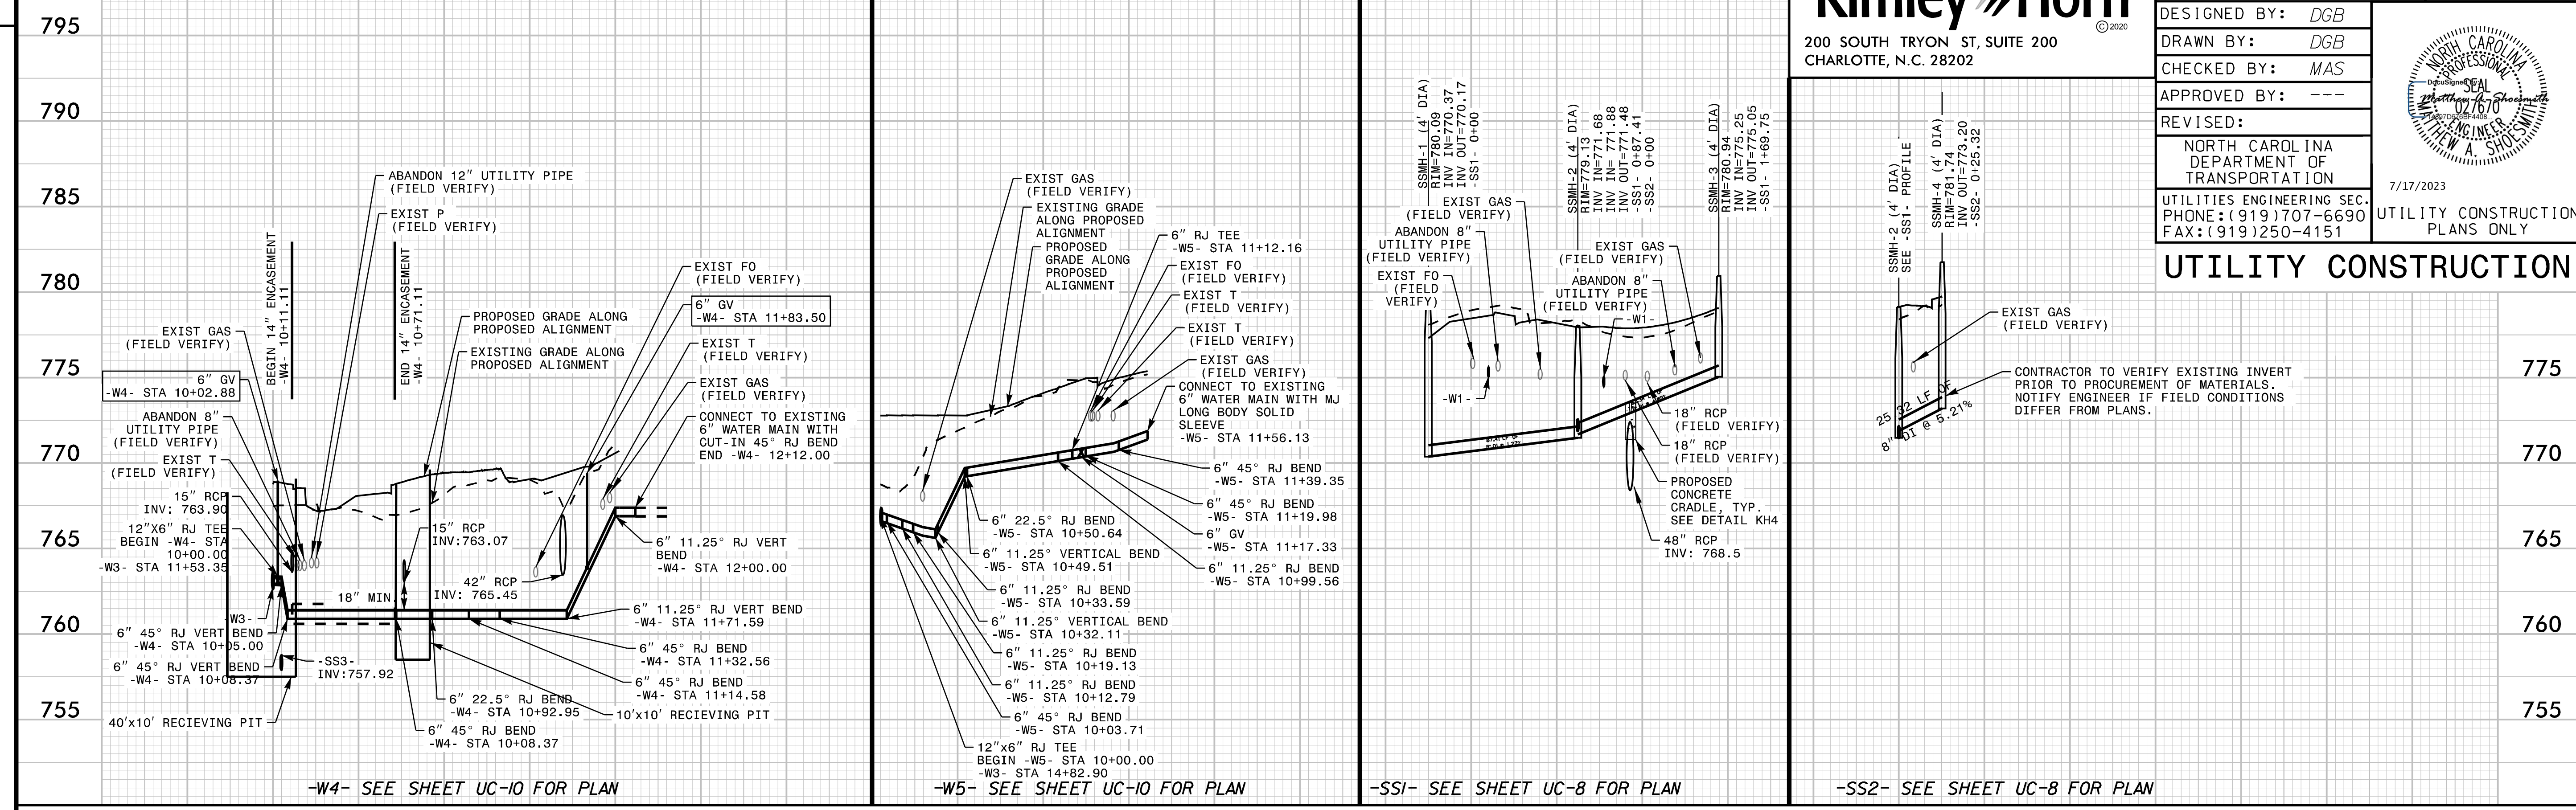

REVISIONS

11/13/2017