




18+29.29

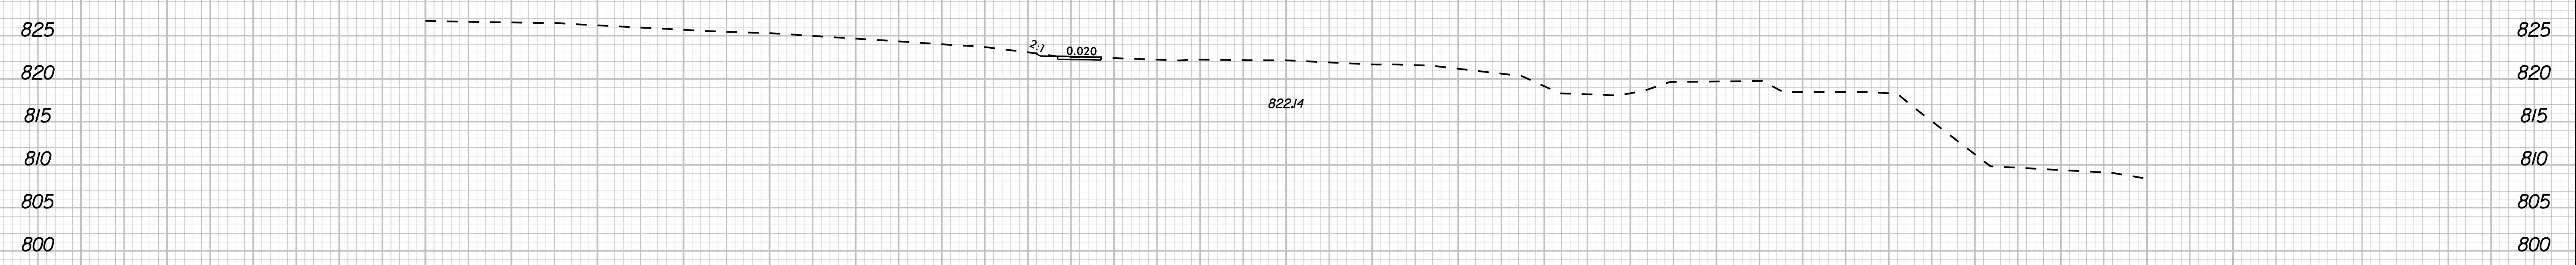

17+11.98

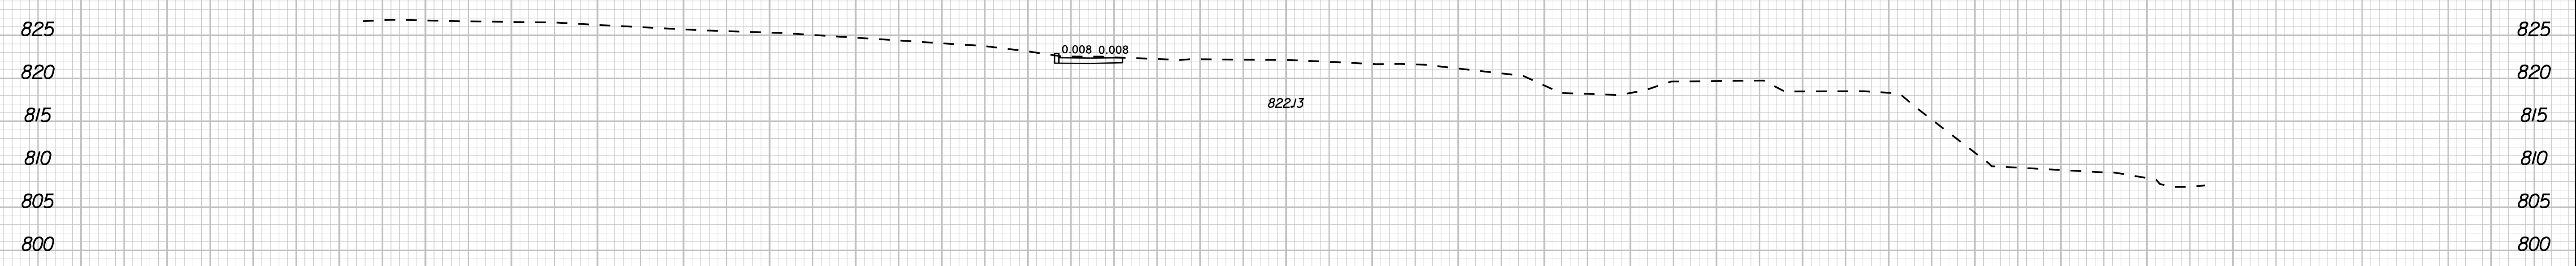

17+00.00

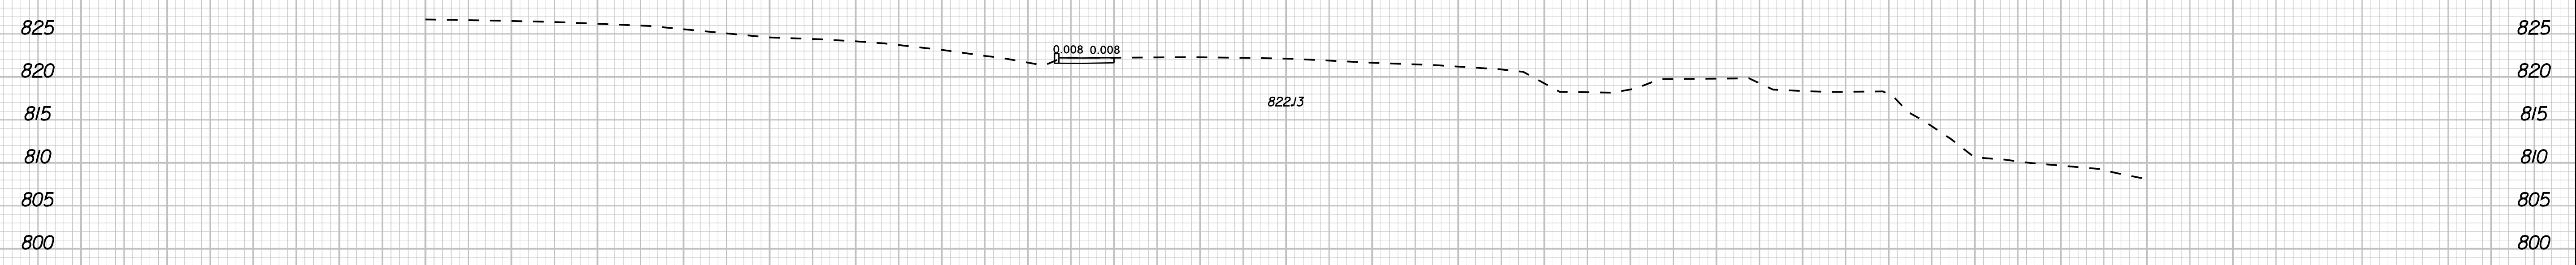

16+99.02

-LI- POTTS STREET