




23 + 00.00

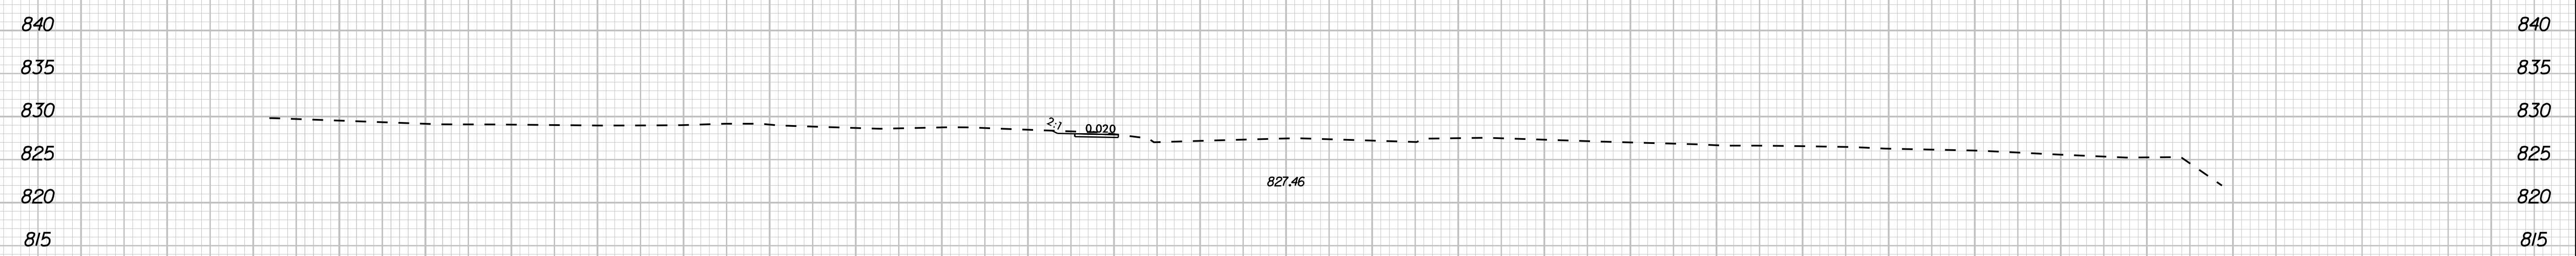

22 + 50.00

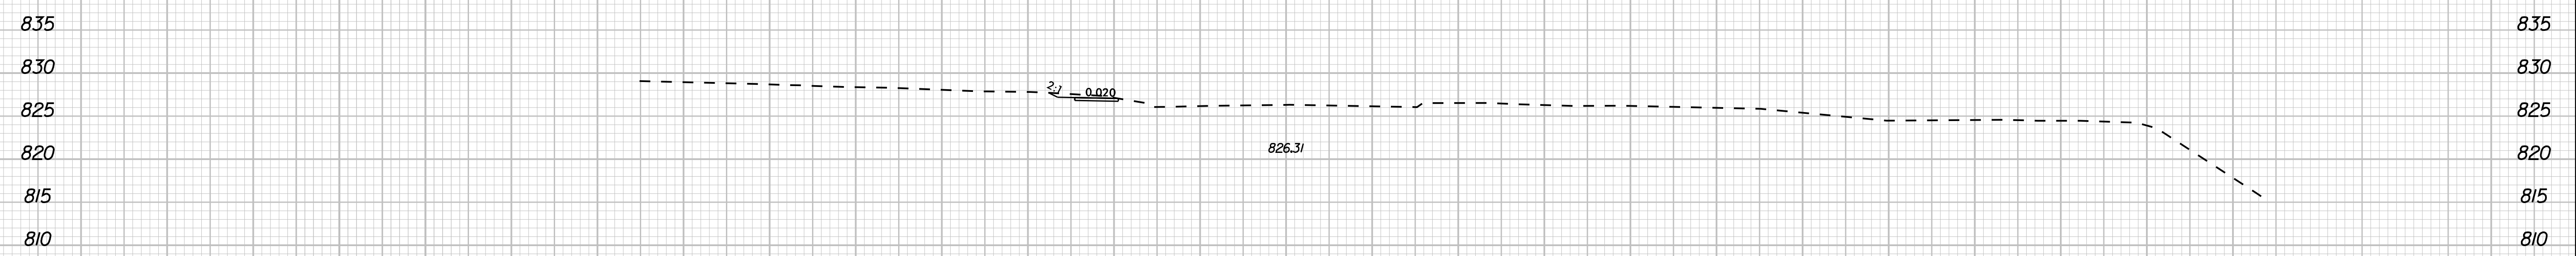

22 + 00.00

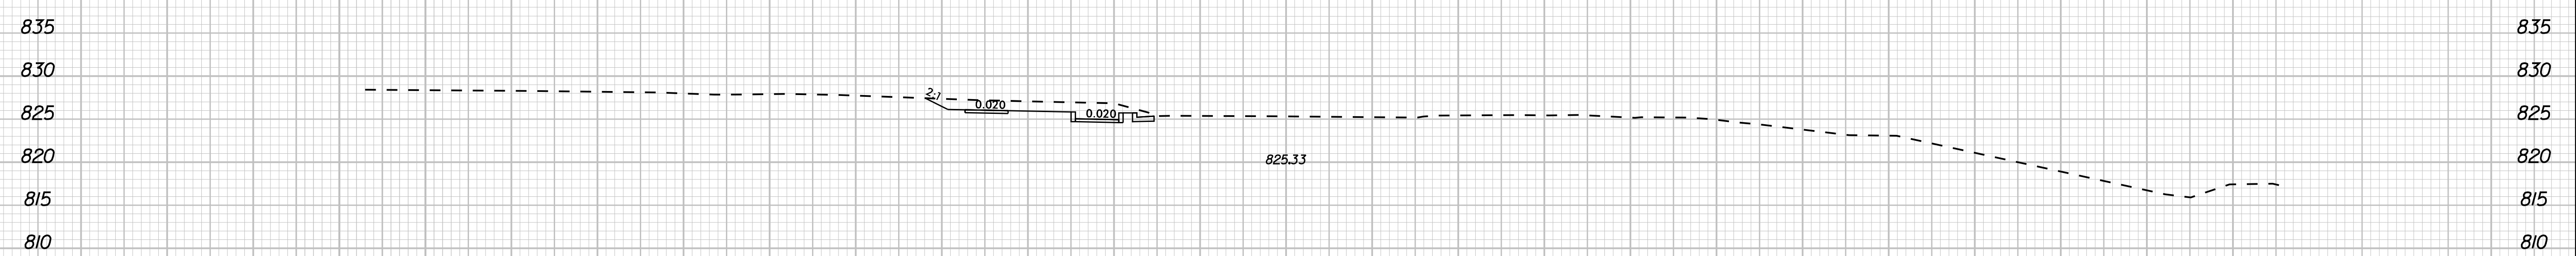

21 + 50.00

-LI- POTTS STREET