


5/14/99

7/17/2023

Kimley Horn

200 SOUTH TRYON ST, SUITE 200
CHARLOTTE, N.C. 28202


| | |
|----------------------------------------------------------------------|---------------------------------|
| PROJECT REFERENCE NO. | UC-9 |
| DESIGNED BY: | MAS |
| DRAWN BY: | SJJ |
| CHECKED BY: | MAS |
| APPROVED BY: | --- |
| REVISED: | |
| NORTH CAROLINA DEPARTMENT OF TRANSPORTATION | 7/17/2023 |
| UTILITIES ENGINEERING SEC. PHONE: (919) 707-6690 FAX: (919) 250-4151 | UTILITY CONSTRUCTION PLANS ONLY |

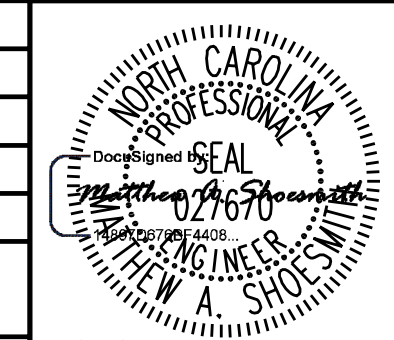

UTILITY CONSTRUCTION

DAVIDSON HISTORIC DISTRICT

NC GRID
NAD 83 NA 2011

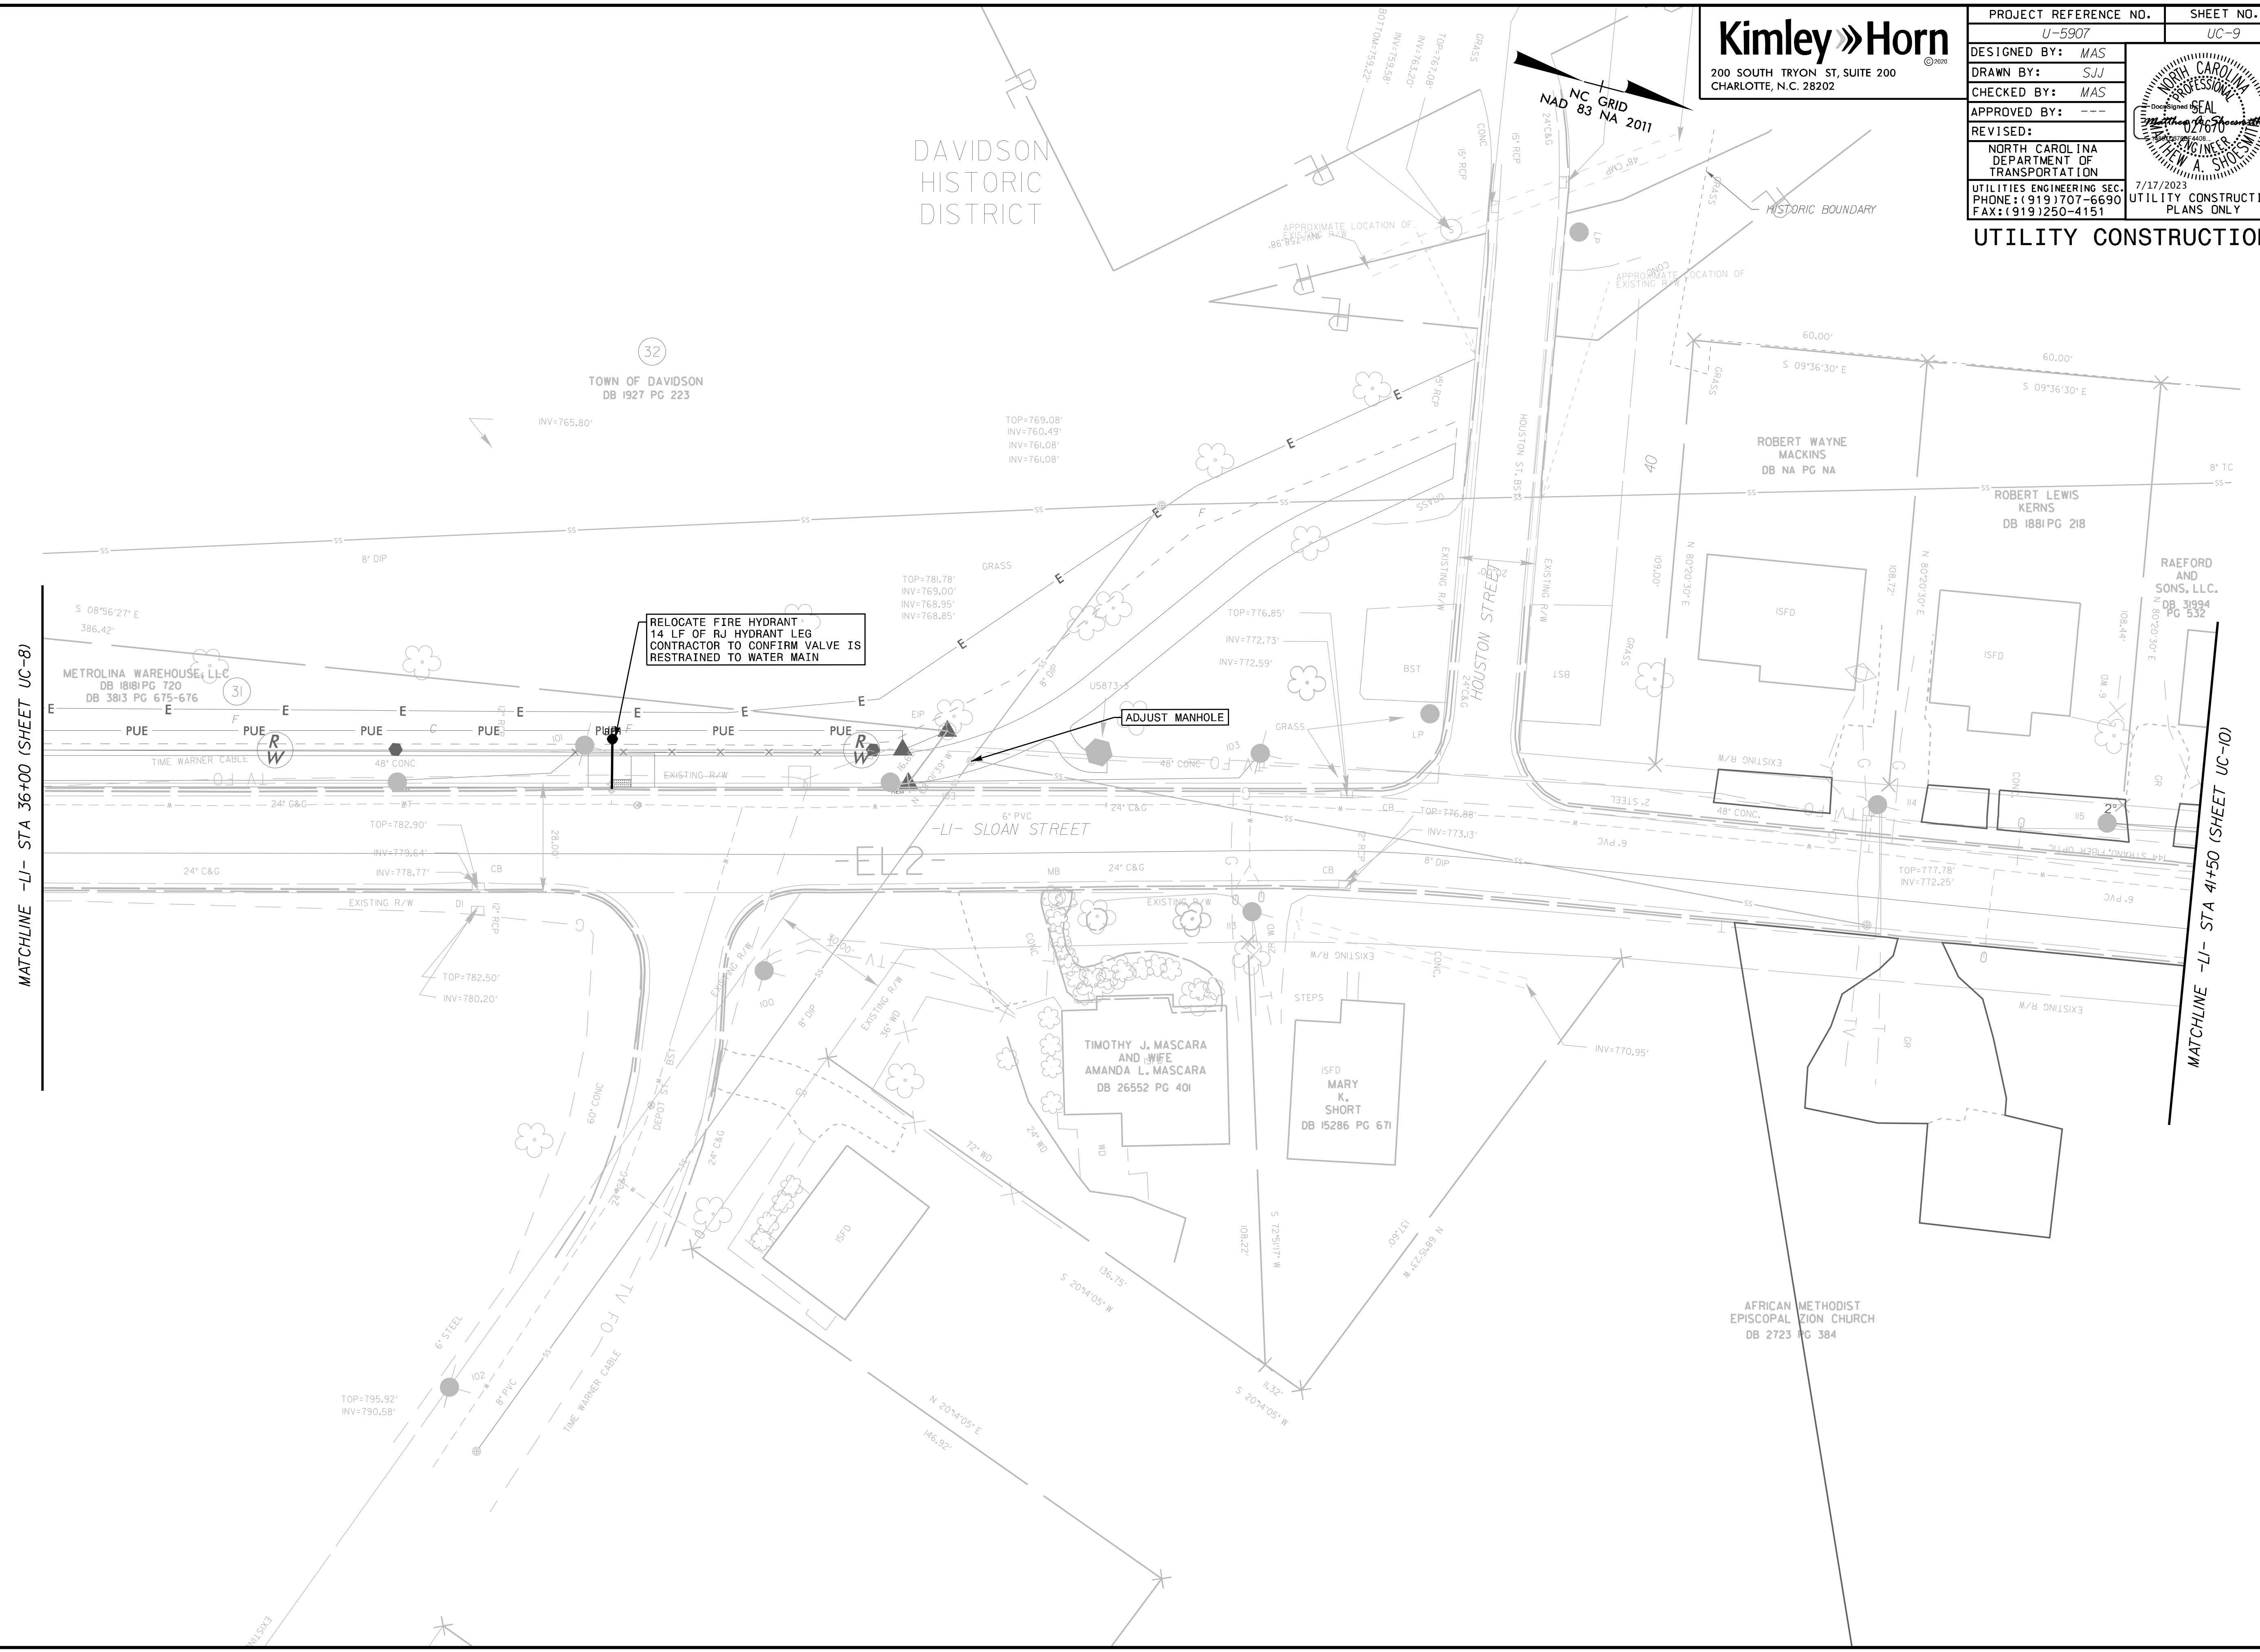

REVISIONS

5/14/99

7/17/2023


Kimley»Horn

200 SOUTH TRYON ST, SUITE 200
CHARLOTTE, N.C. 28202

| | | | |
|-----------------------------|--------|---|-------|
| PROJECT REFERENCE NO. | U-5907 | SHEET NO. | UC-10 |
| DESIGNED BY: | MAS | | |
| DRAWN BY: | SJJ | | |
| CHECKED BY: | MAS | | |
| APPROVED BY: | --- | | |
| REVISED: | | NORTH CAROLINA DEPARTMENT OF TRANSPORTATION UTILITIES ENGINEERING SECTION PHONE: (919) 707-6690 FAX: (919) 250-4151 | |
| UTILITY CONSTRUCTION | | | |

NC GRID
NAD 83 NA 2011

THE TRUSTEES OF DAVIDSON COLLEGE
 DB 4770 PG 325
 DB 4826 PG 127
 DB 2394 PG 241
 DB 10194 PG 718
 DB 2291 PG 746
 DB 12302 PG 402

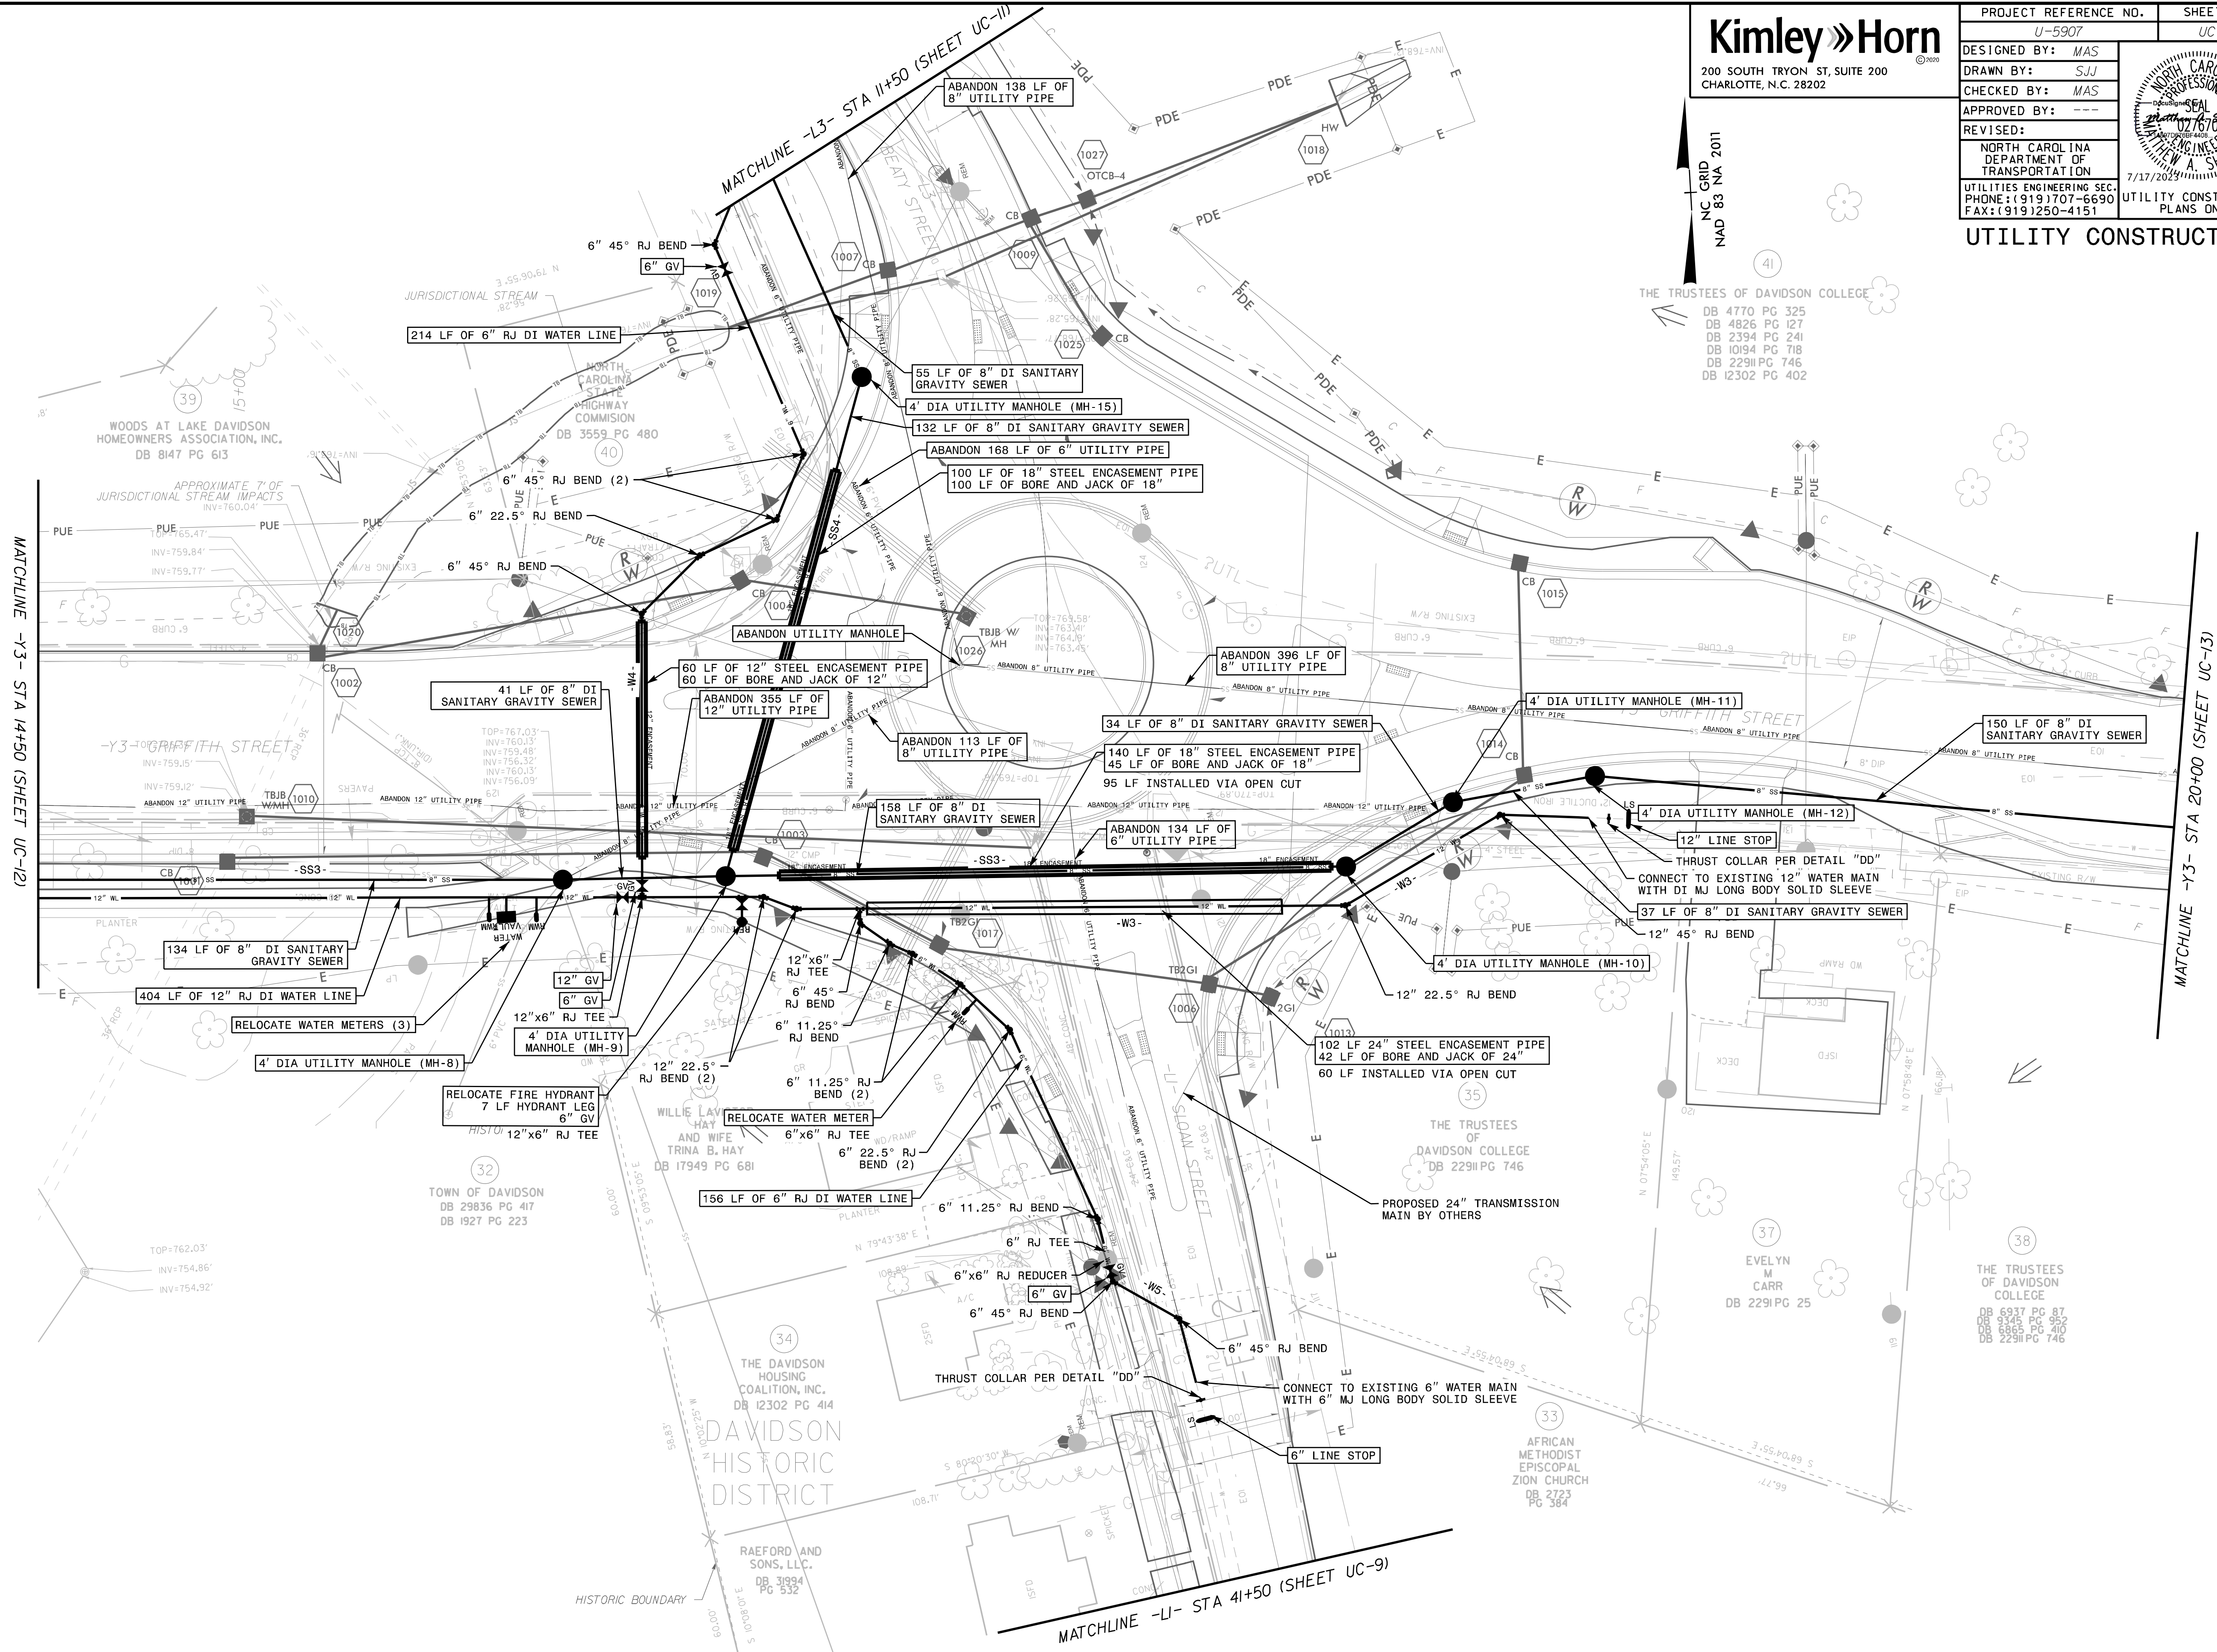


REVISIONS

5/14/99

Kimley»Horn

200 SOUTH TRYON ST, SUITE 200
CHARLOTTE, N.C. 28202

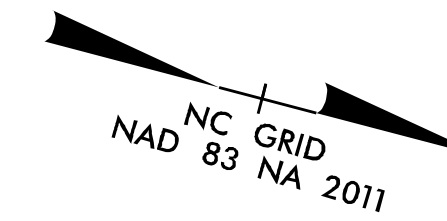

PROJECT REFERENCE NO. U-5907 SHEET NO. UC-II

DESIGNED BY: MAS
DRAWN BY: SJJ
CHECKED BY: MAS
APPROVED BY: ---
REVISED:




NORTH CAROLINA
DEPARTMENT OF
TRANSPORTATION

UTILITIES ENGINEERING SEC.
PHONE: (919) 707-6690
FAX: (919) 250-4151

7/17/2023
UTILITY CONSTRUCTION
PLANS ONLY

UTILITY CONSTRUCTION

REVISIONS

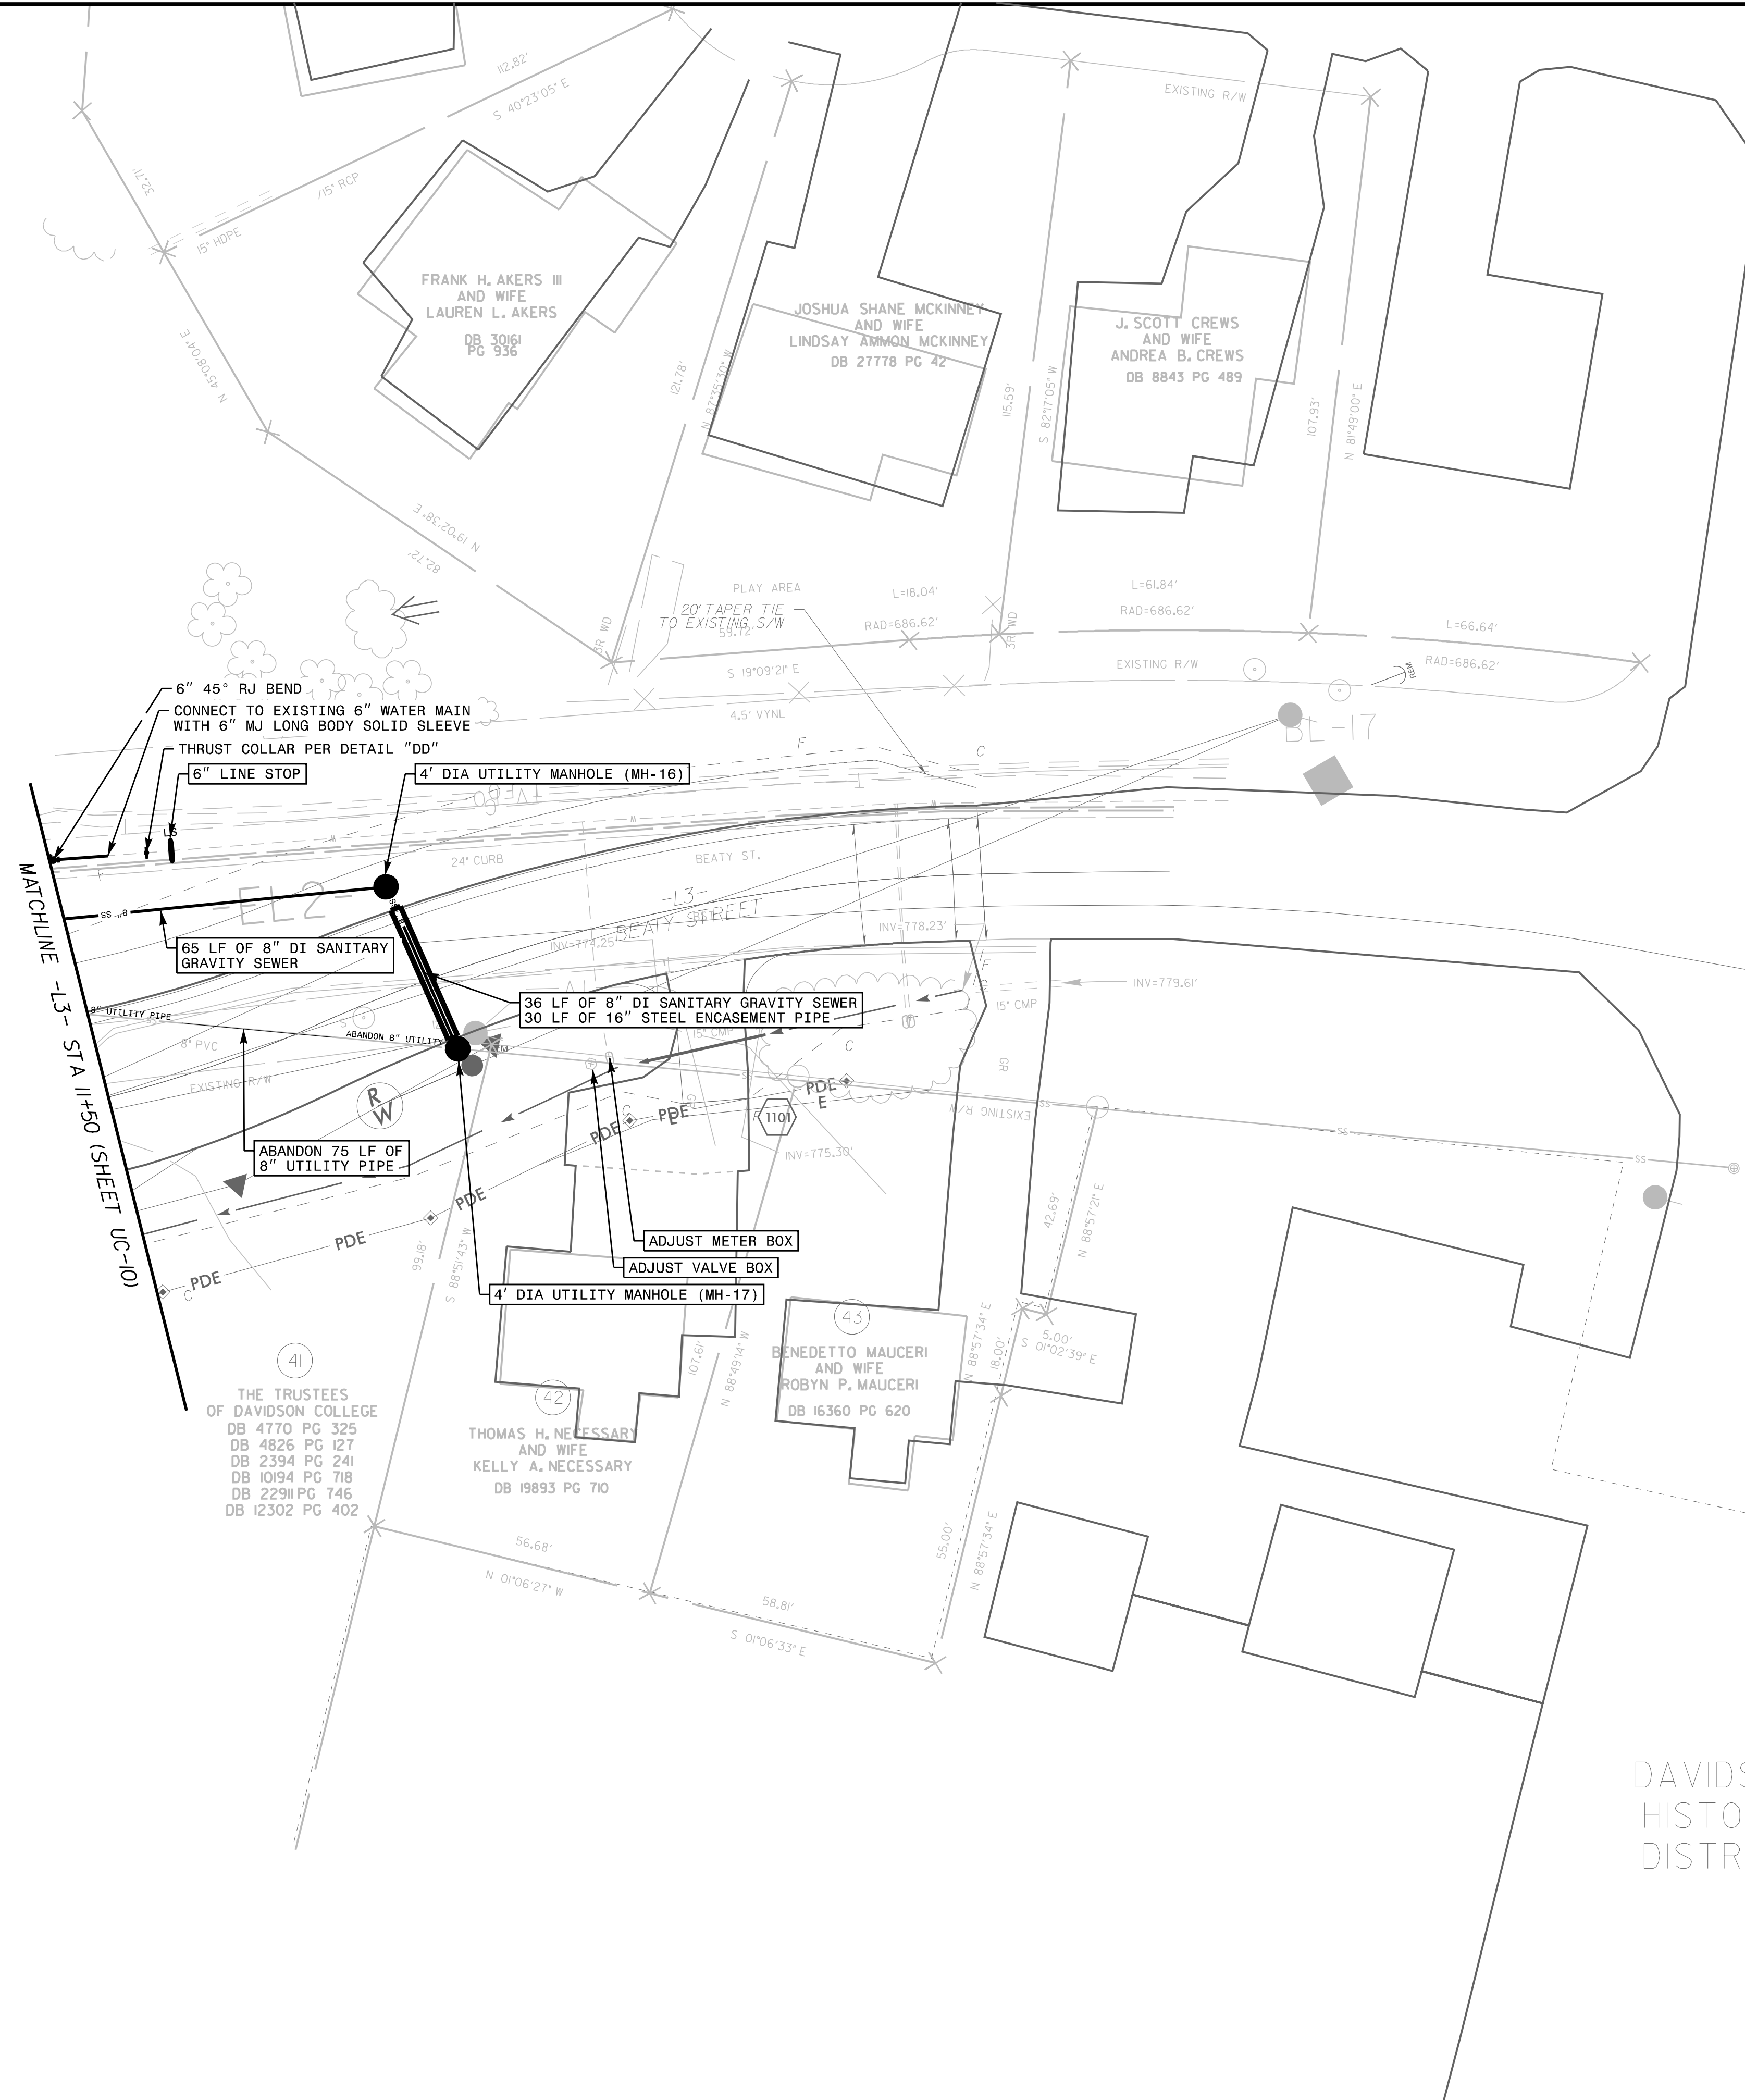

DAVIDSON
HISTORIC
DISTRICT

7/17/2023

5/14/99

Kimley»Horn


200 SOUTH TRYON ST, SUITE 200
CHARLOTTE, N.C. 28202

| | | | |
|----------------------------------------------------------------------|--------|---------------------------------|-------|
| PROJECT REFERENCE NO. | U-5907 | SHEET NO. | UC-12 |
| DESIGNED BY: | MAS | | |
| DRAWN BY: | SJJ | | |
| CHECKED BY: | MAS | | |
| APPROVED BY: | --- | | |
| REVISED: | --- | | |
| NORTH CAROLINA DEPARTMENT OF TRANSPORTATION | | 7/17/2023 | |
| UTILITIES ENGINEERING SEC. PHONE: (919) 707-6690 FAX: (919) 250-4151 | | UTILITY CONSTRUCTION PLANS ONLY | |

UTILITY CONSTRUCTION

REVISIONS

MATCHLINE -Y3- STA 14+50 (SHEET UC-10)

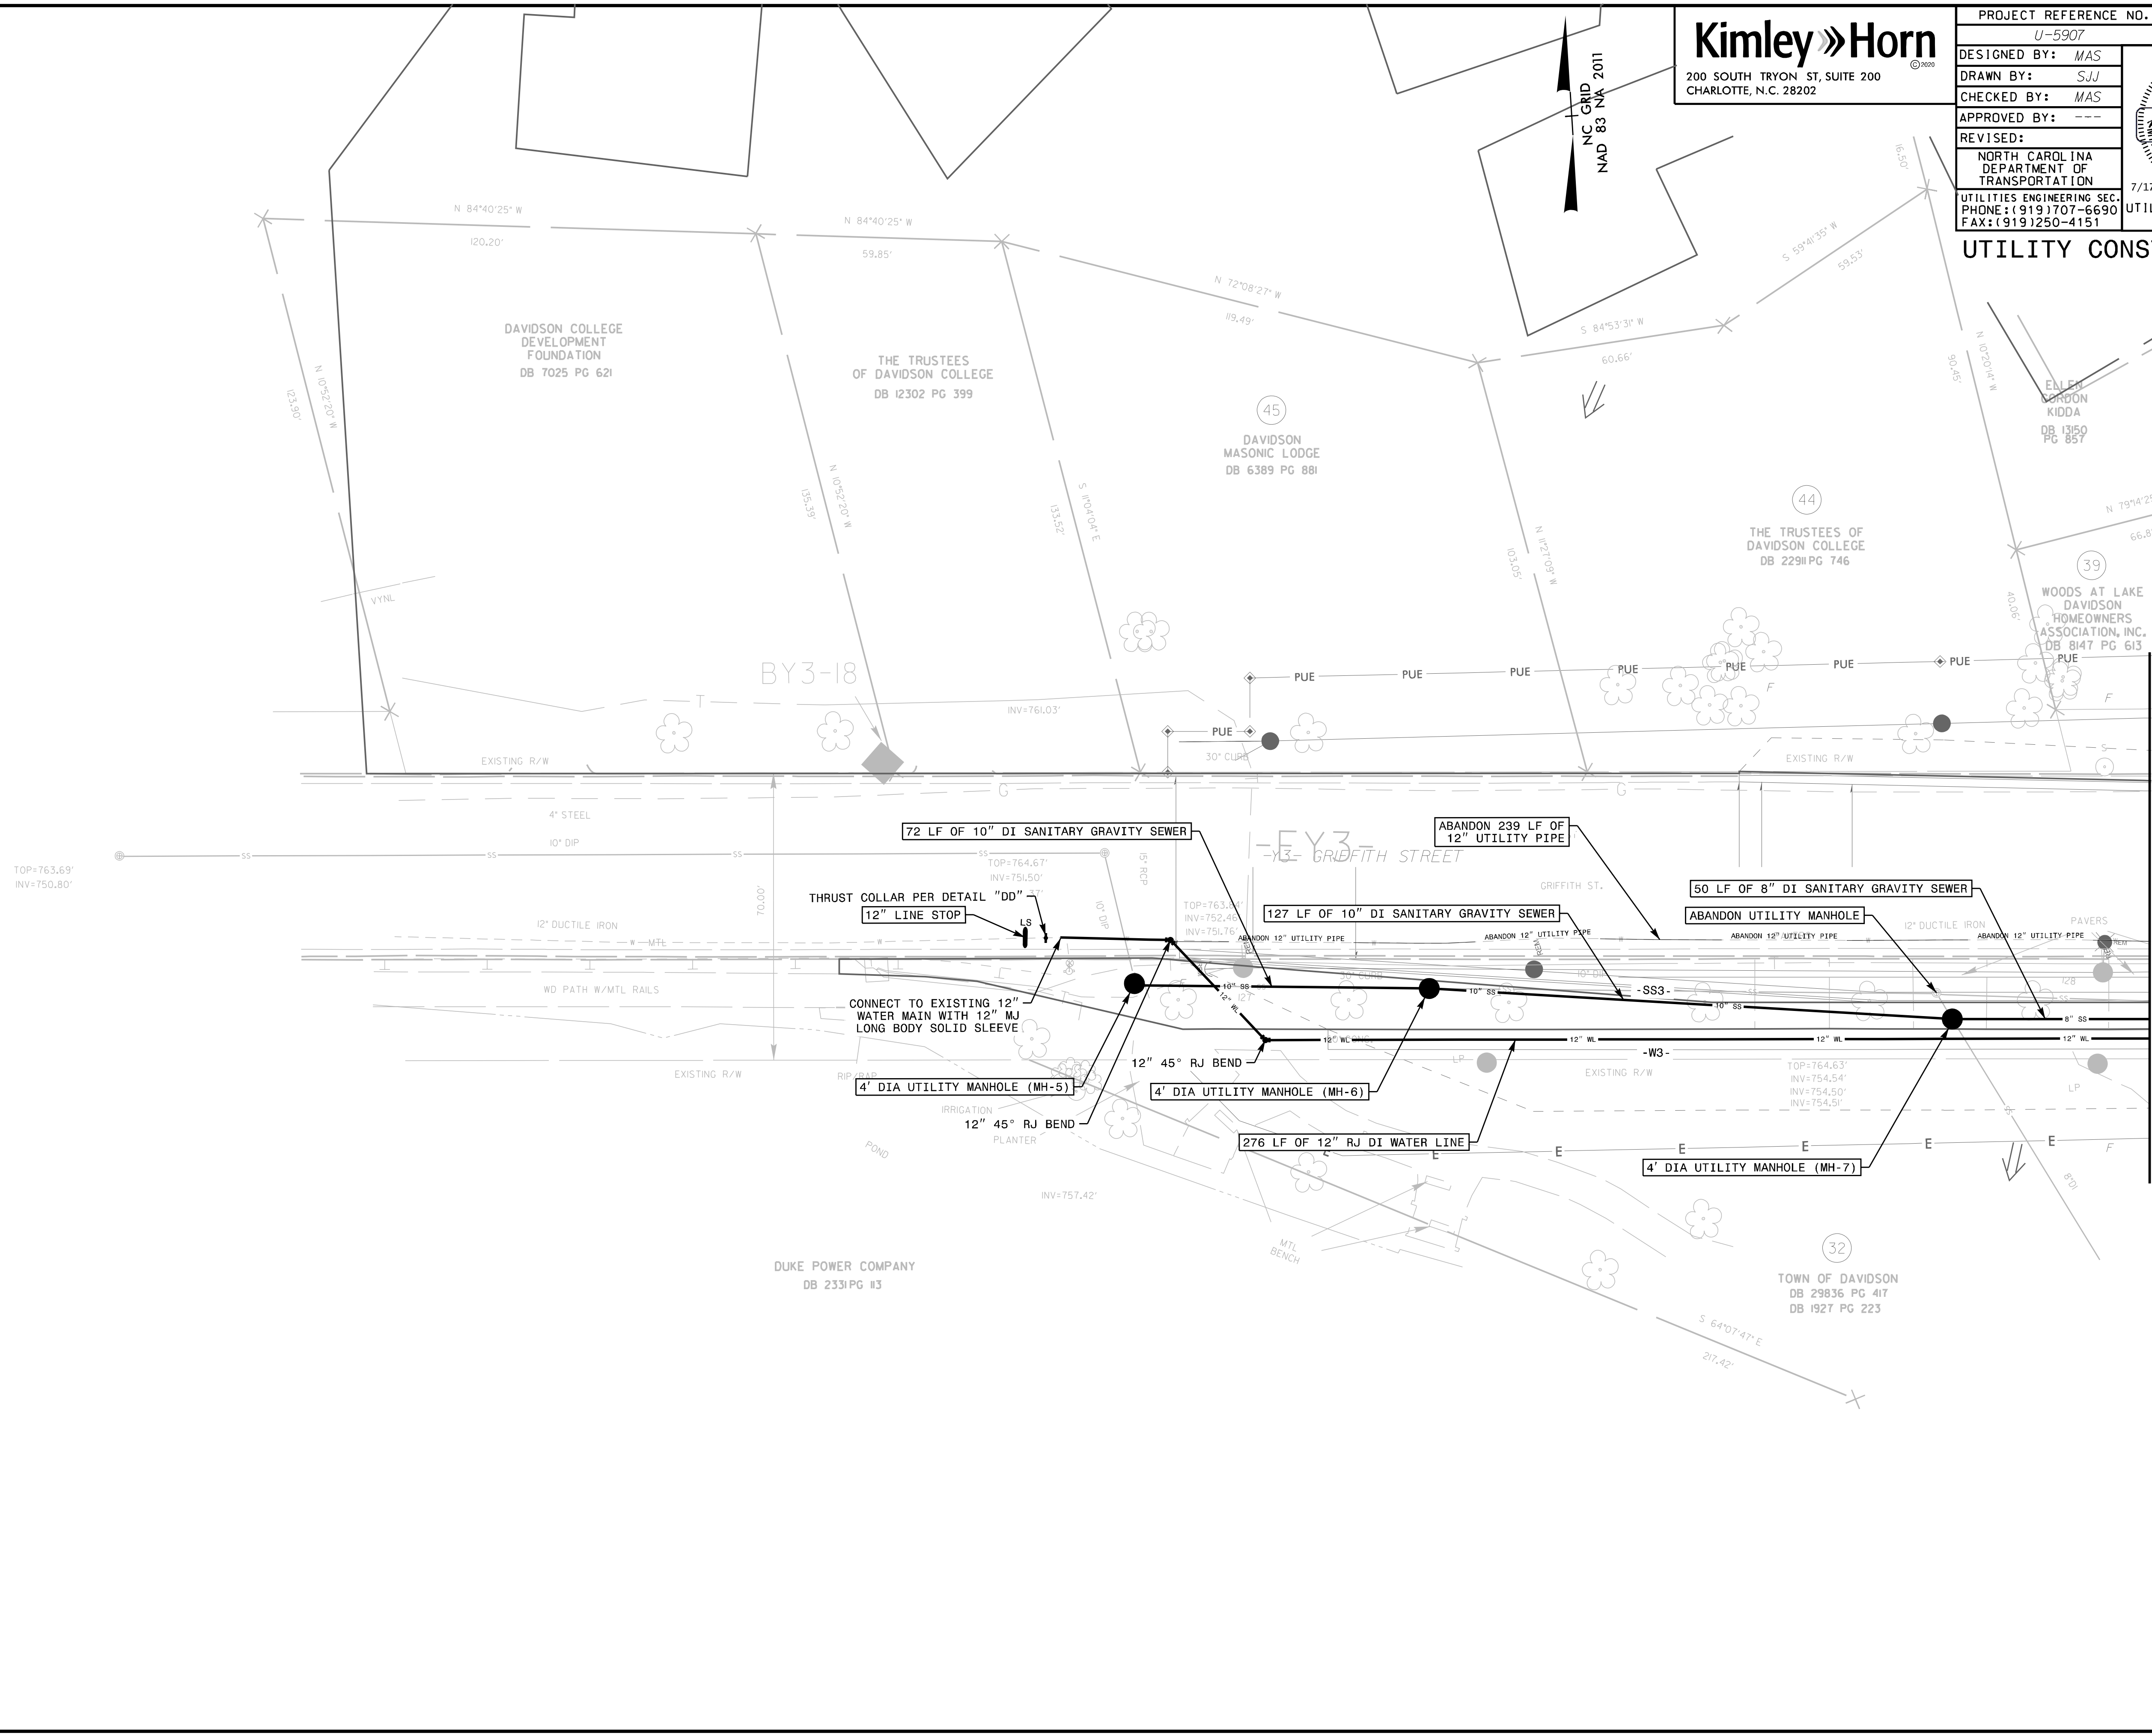

7/17/2023

5/14/99

7/17/2023

Kimley»Horn

200 SOUTH TRYON ST, SUITE 200
CHARLOTTE, N.C. 28202

PROJECT REFERENCE NO. U-5907 SHEET NO. UC-13




DESIGNED BY: MAS
 DRAWN BY: SJJ
 CHECKED BY: MAS
 APPROVED BY: ---
 REVISED: ---

NORTH CAROLINA
 DEPARTMENT OF
 TRANSPORTATION

UTILITIES ENGINEERING SEC.
 PHONE: (919) 707-6690
 FAX: (919) 250-4151

7/17/2023

UTILITY CONSTRUCTION
 PLANS ONLY

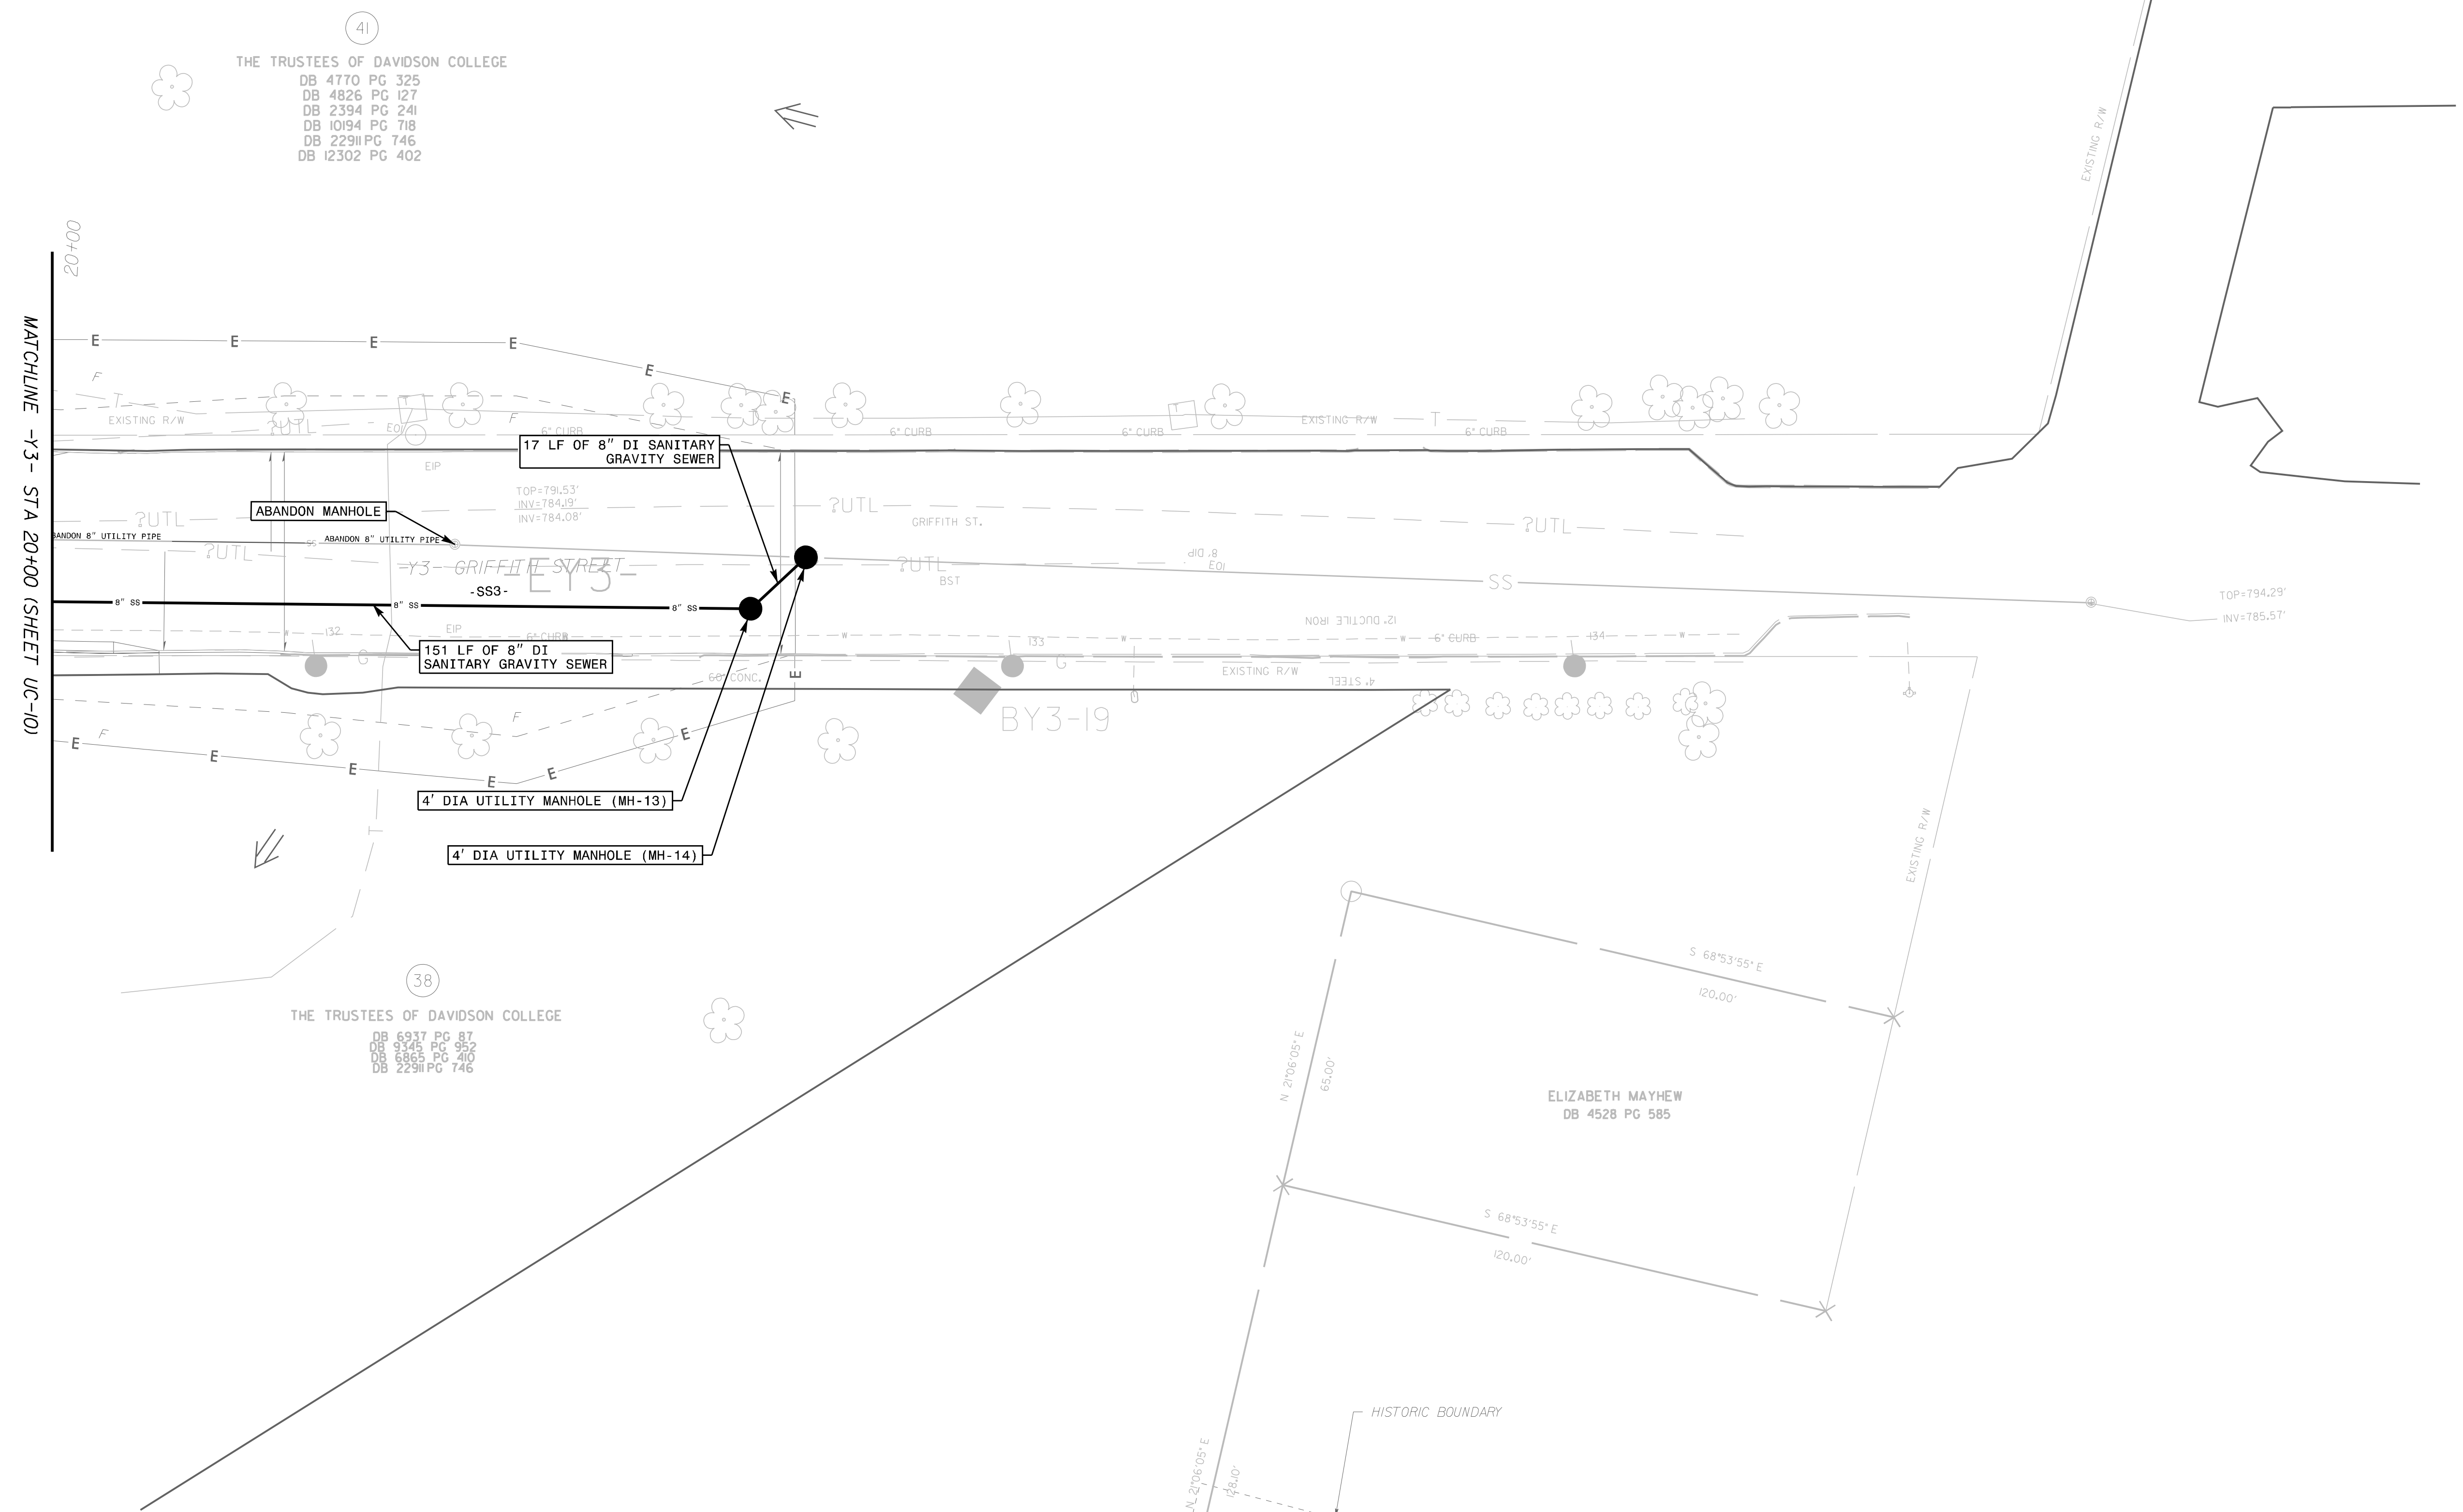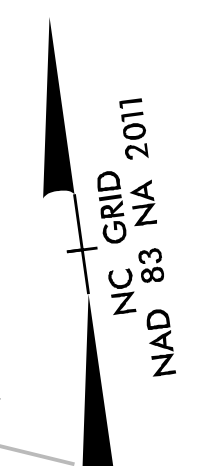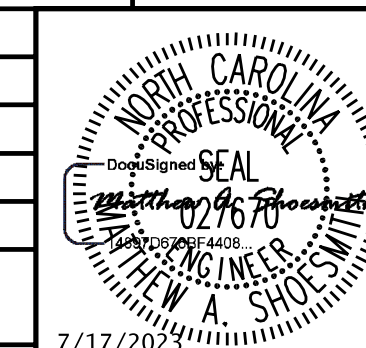



REVISIONS

| | |
|----------------------------------------------------------------------|-----|
| DESIGNED BY: | DGB |
| DRAWN BY: | DGB |
| CHECKED BY: | MAS |
| APPROVED BY: | --- |
| REVISED: | |
| NORTH CAROLINA DEPARTMENT OF TRANSPORTATION | |
| UTILITIES ENGINEERING SEC. PHONE: (919) 707-6690 FAX: (919) 250-4151 | |




7/17/2023
UTILITY CONSTRUCTION PLANS ONLY

UTILITY CONSTRUCTION

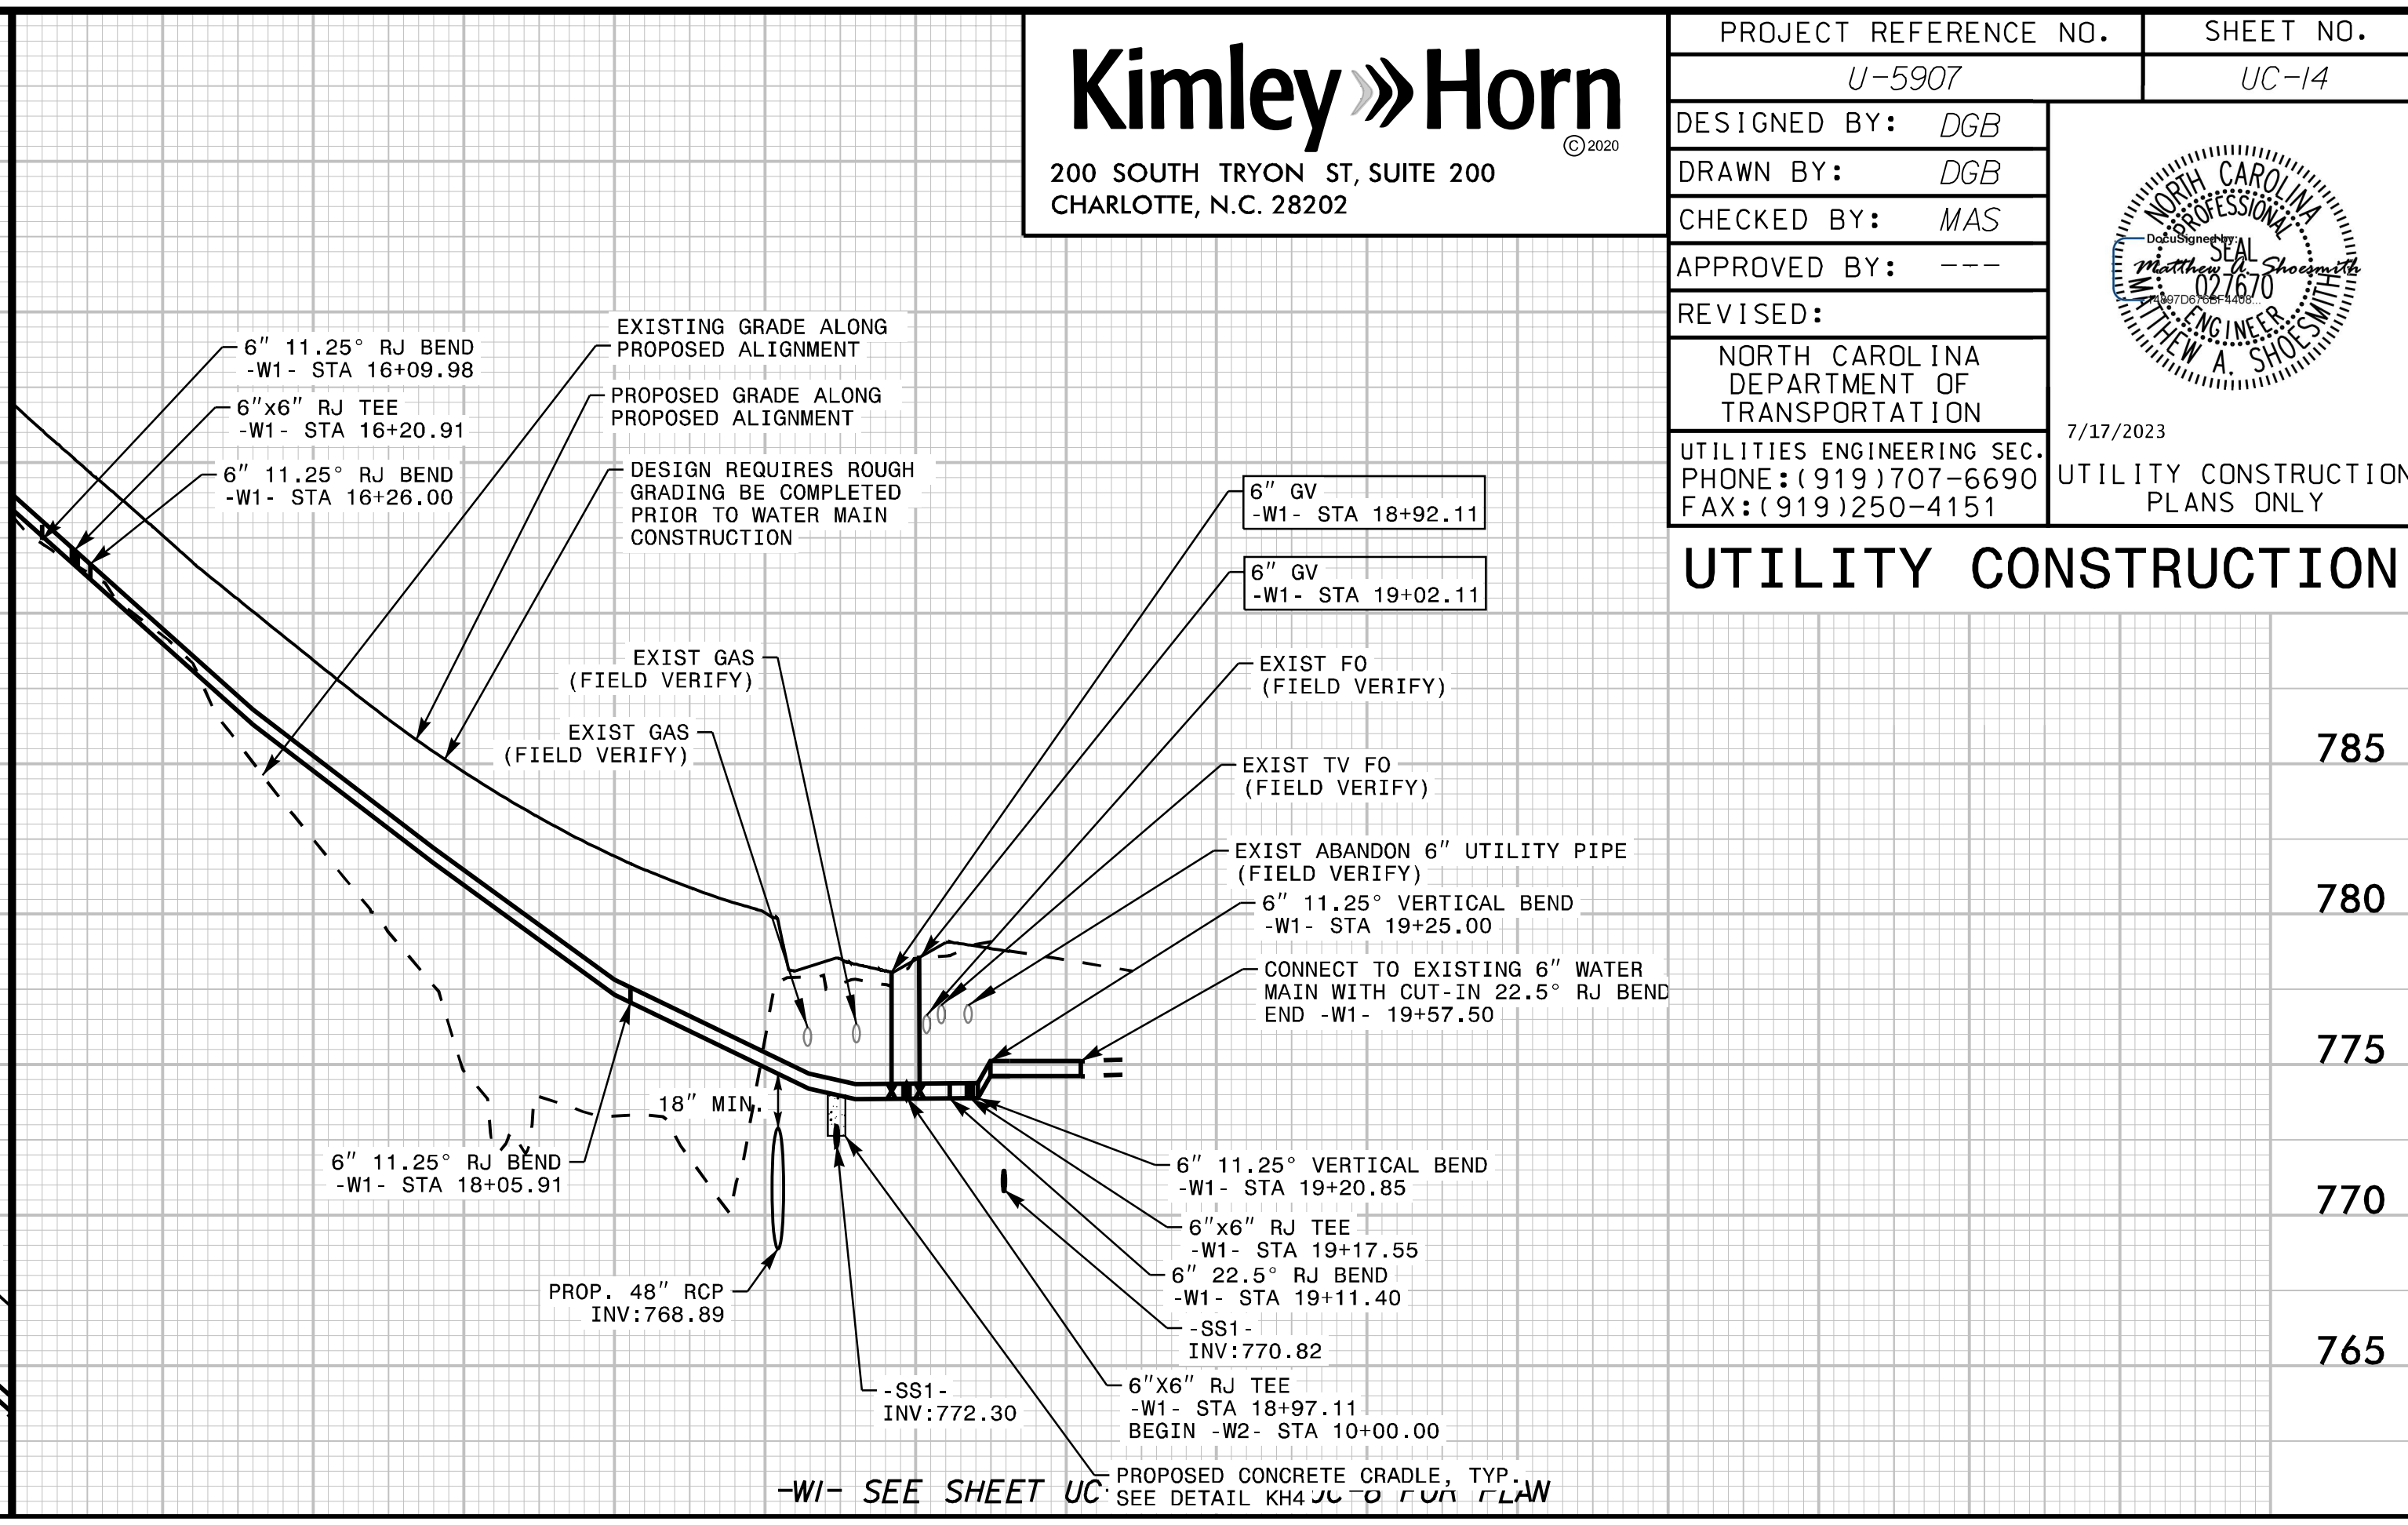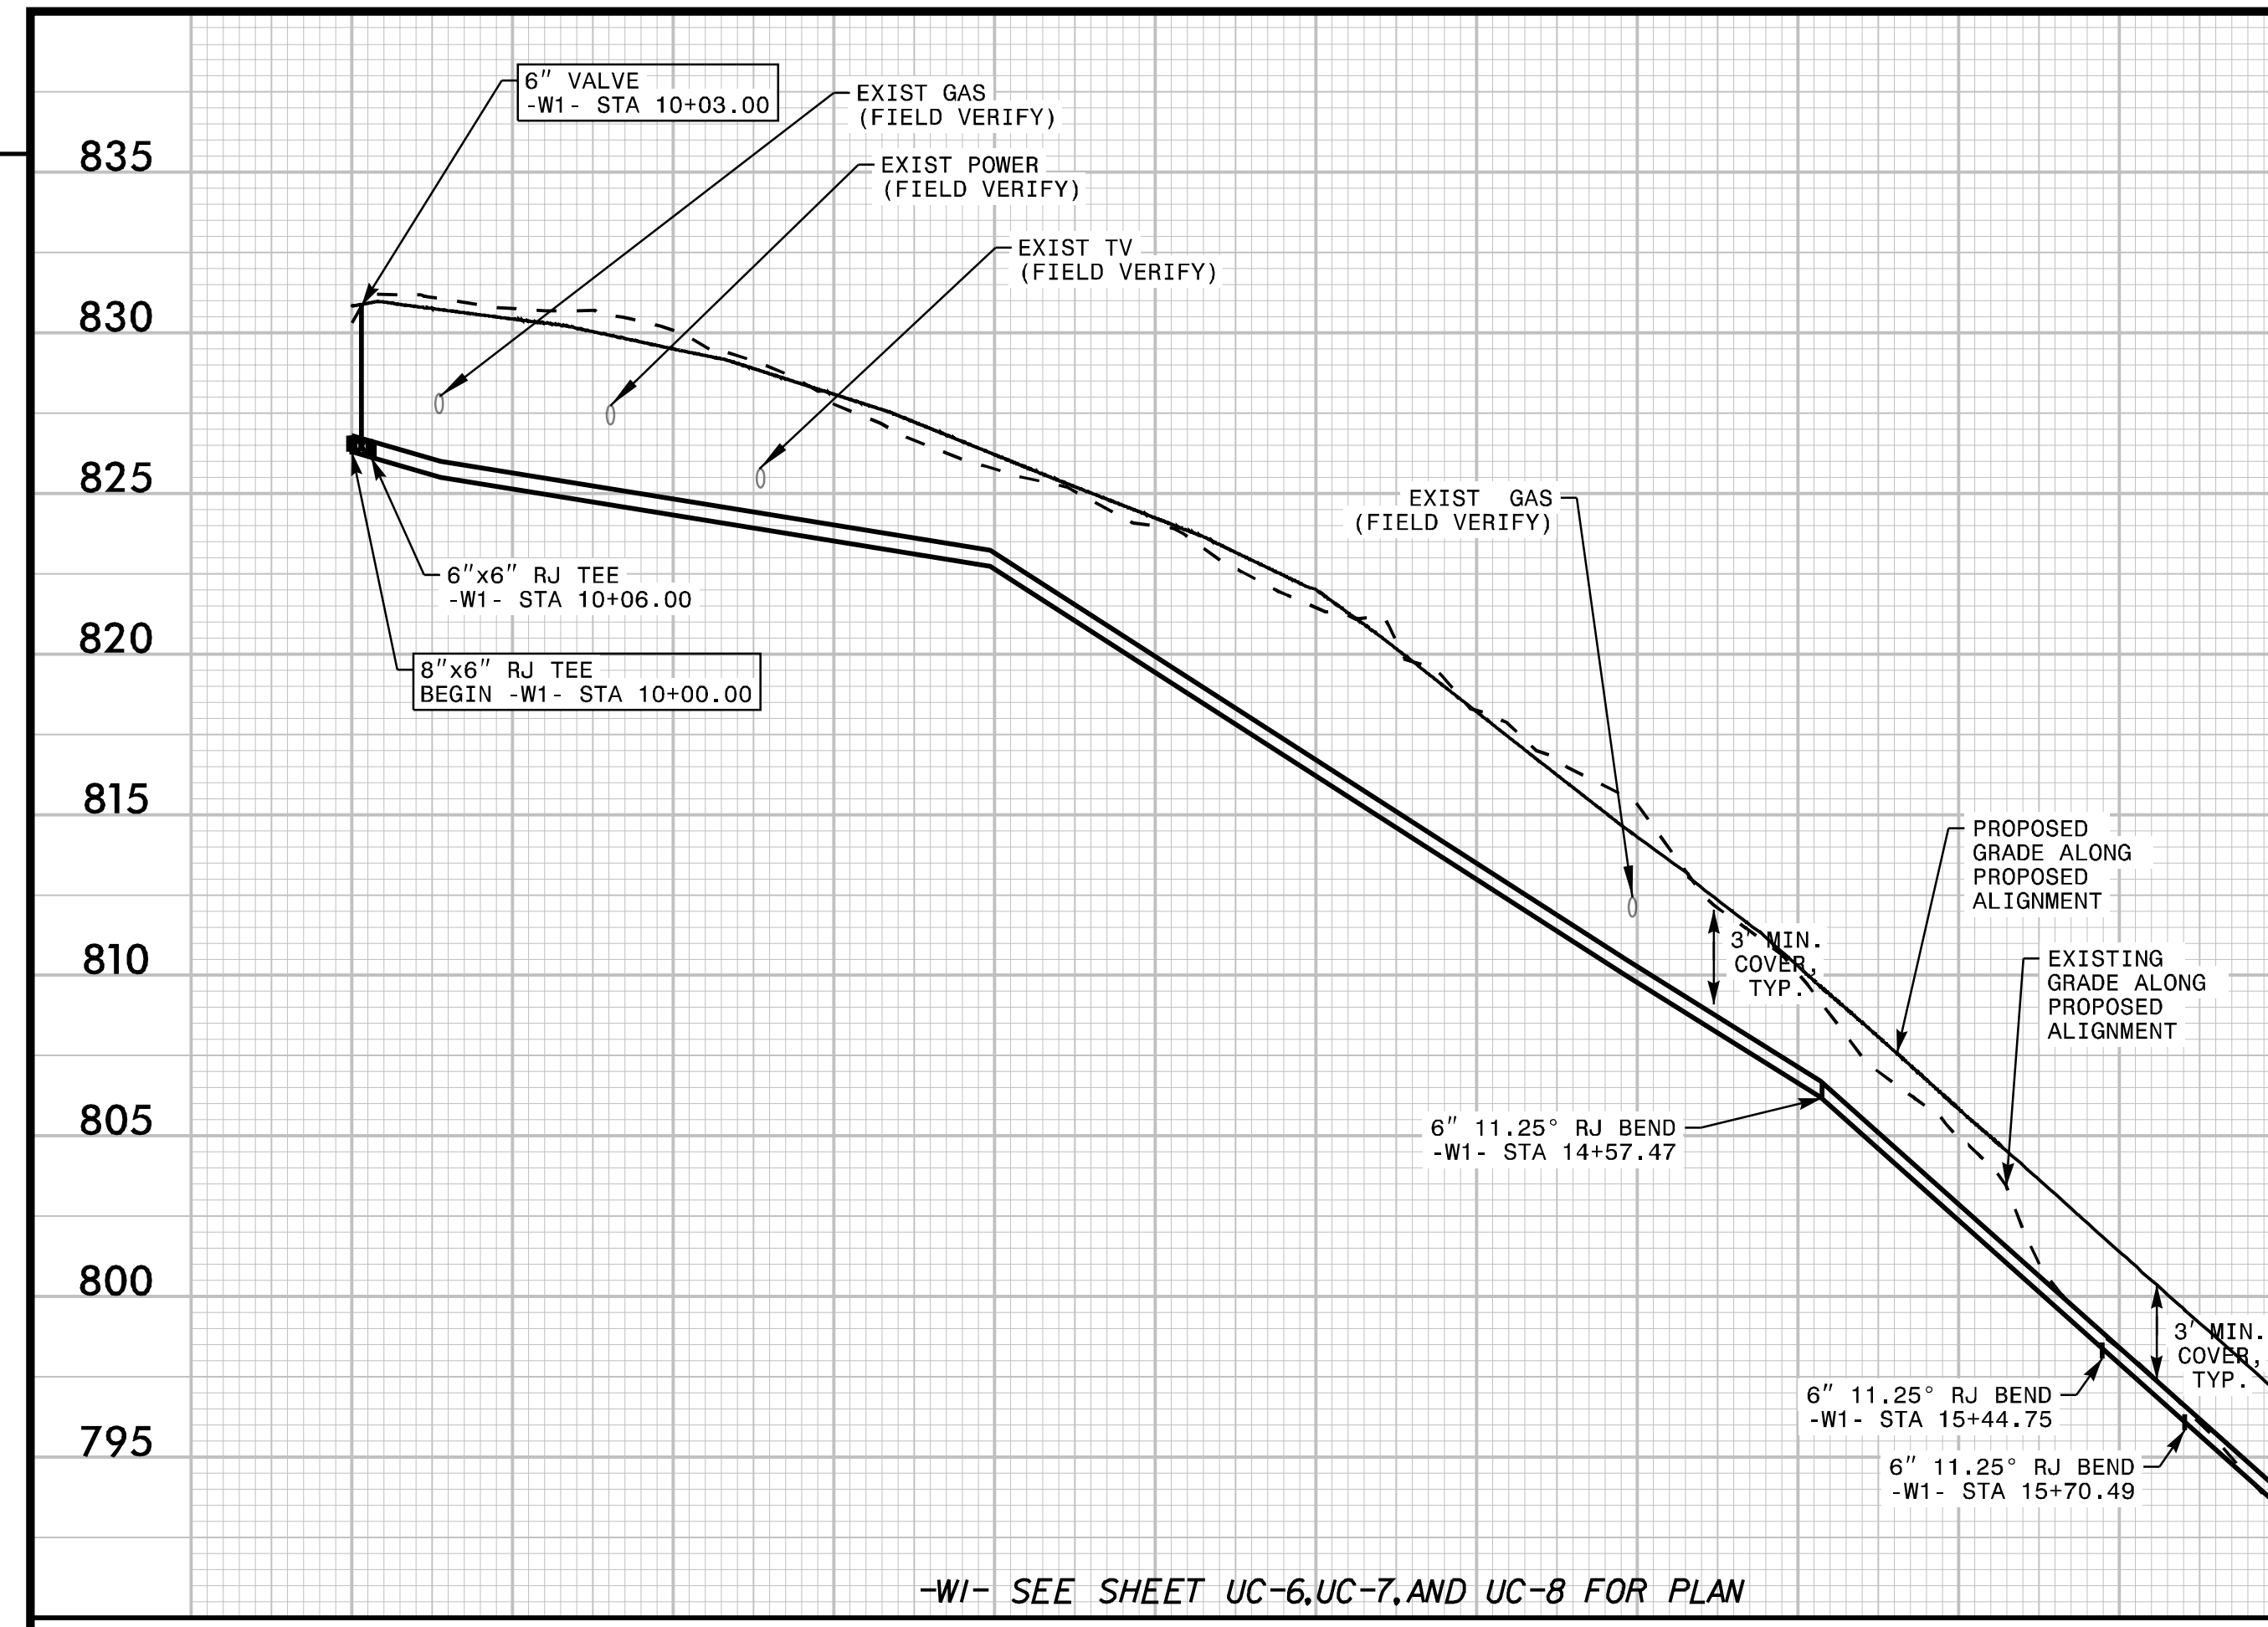


-W1- SEE SHEET UC-6, UC-7, AND UC-8 FOR PLAN

-W1- SEE SHEET UC-6 FOR PLAN

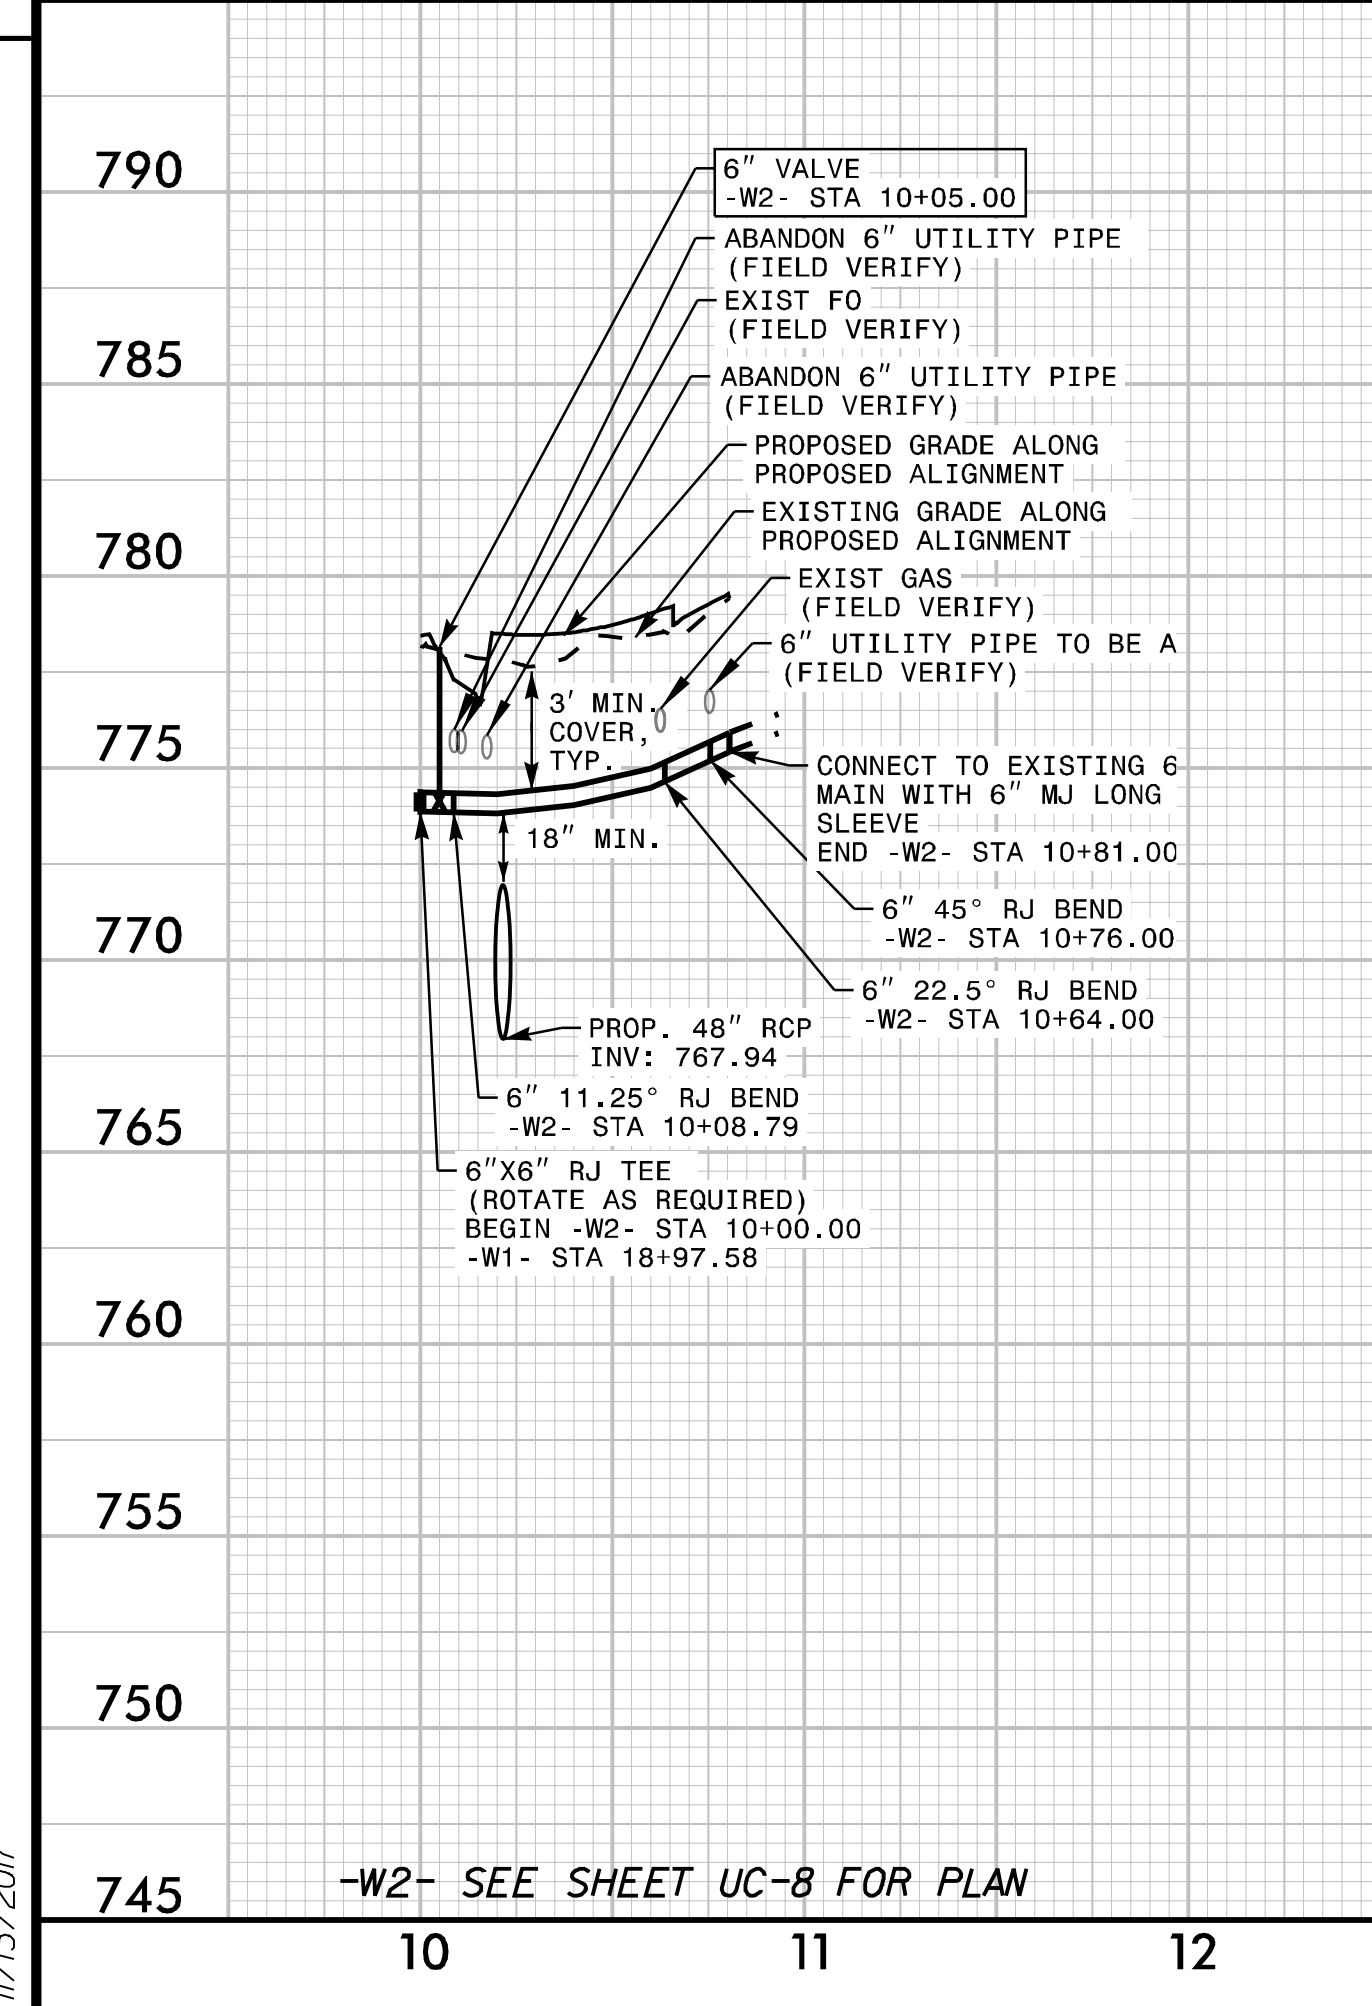

-W2- SEE SHEET UC-8 FOR PLAN

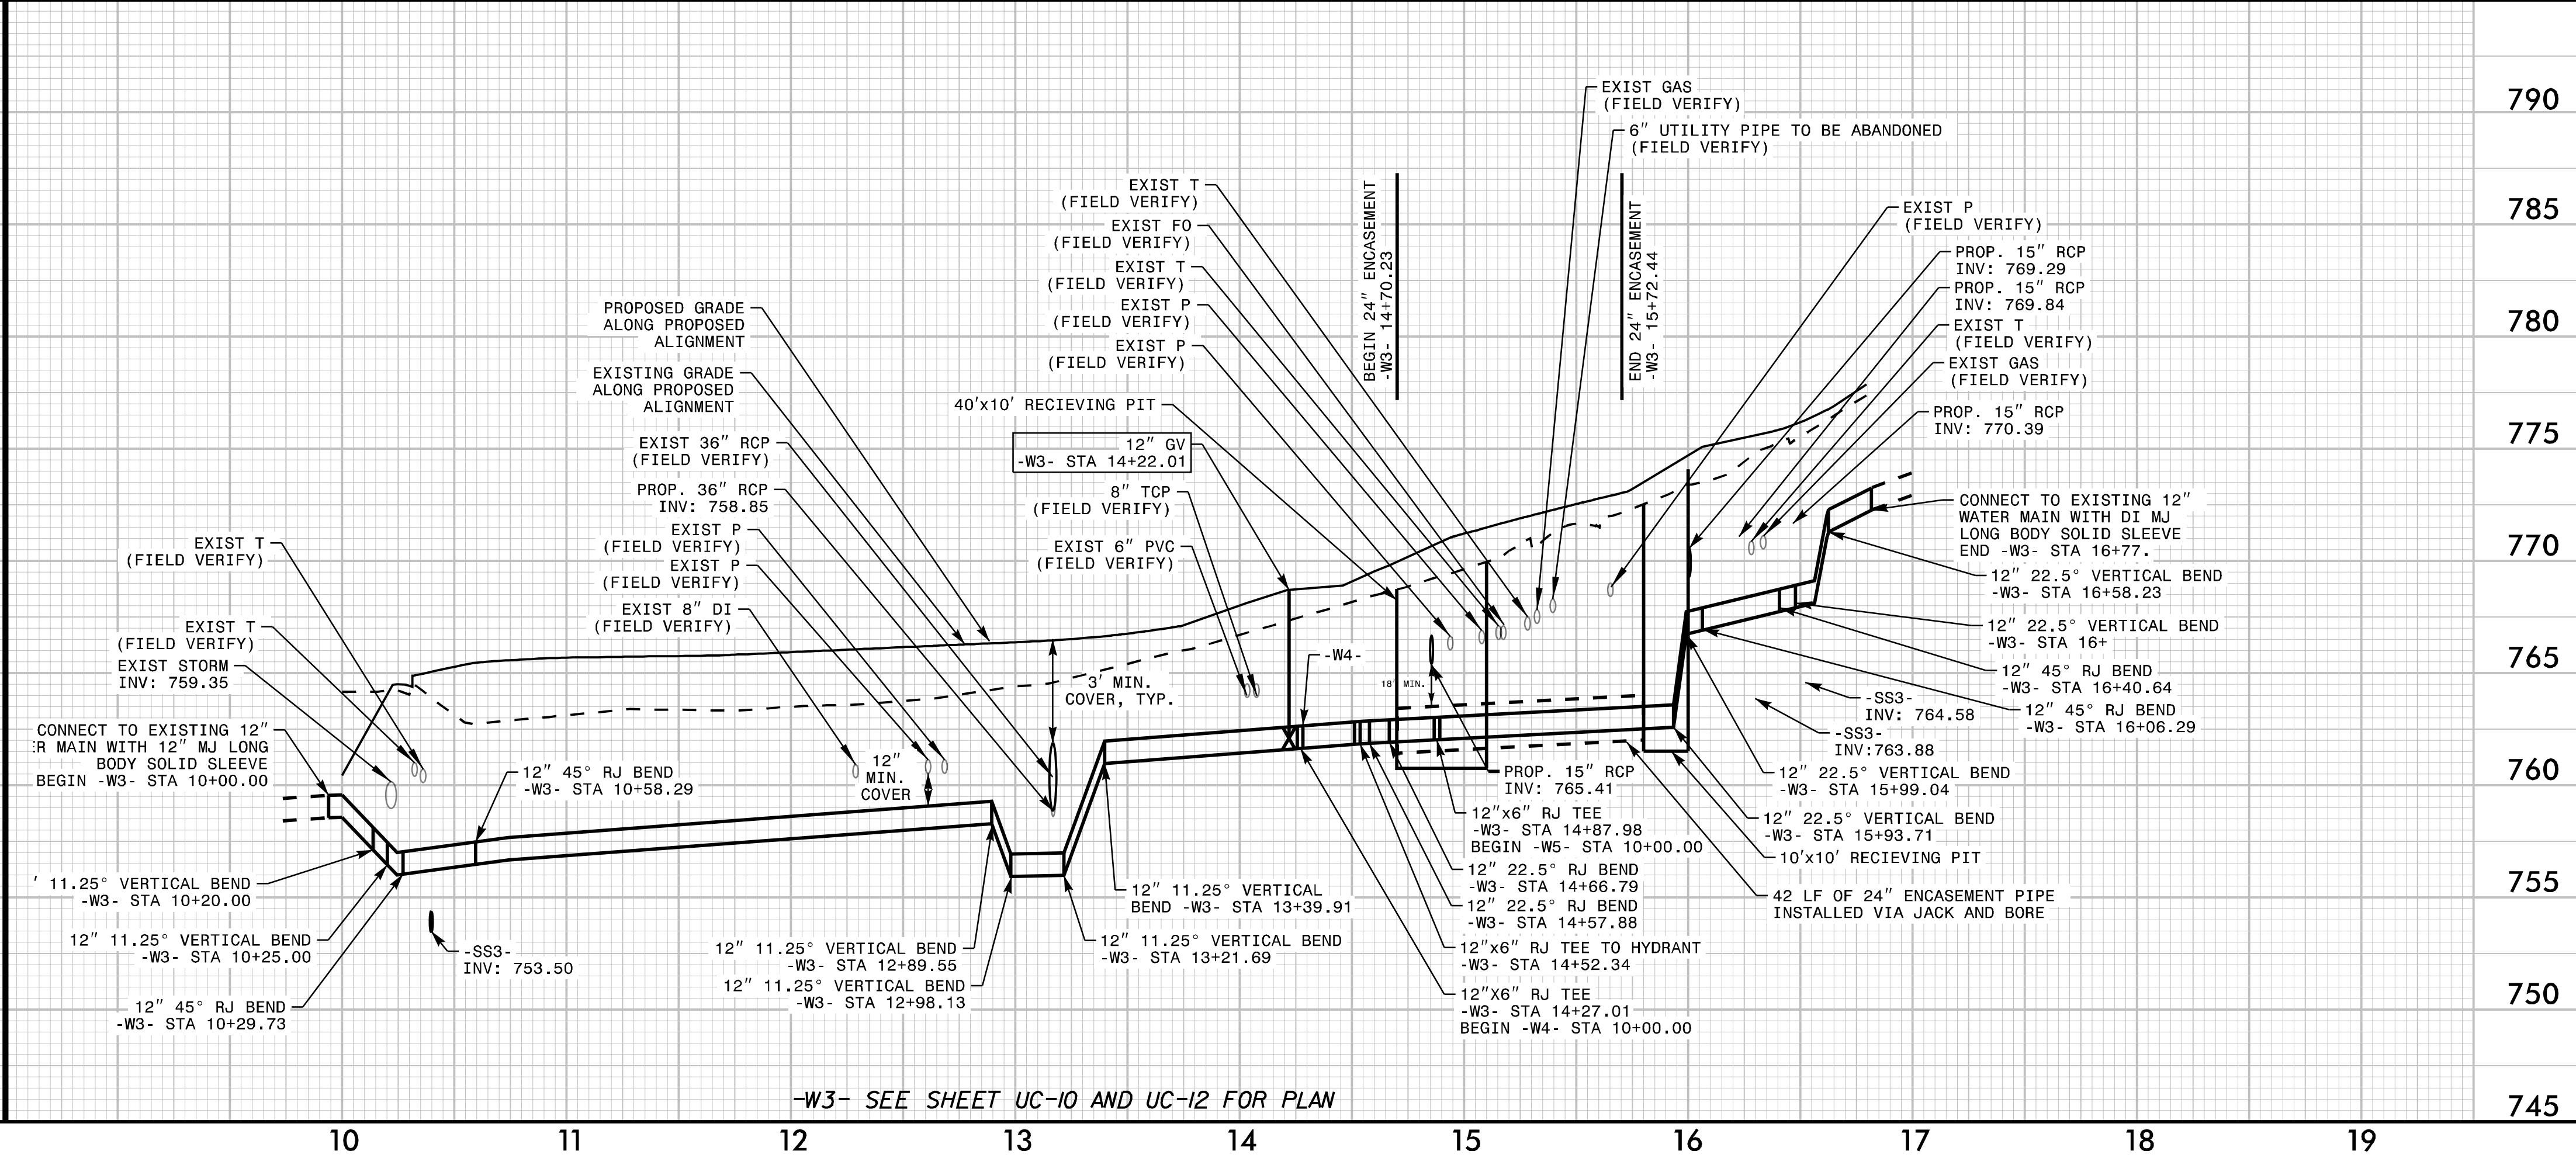

-W3- SEE SHEET UC-10 AND UC-12 FOR PLAN

REVISIONS



11/13/2017

| |
|----------------------------------------------------------------------|
| DESIGNED BY: DGB |
| DRAWN BY: DGB |
| CHECKED BY: MAS |
| APPROVED BY: --- |
| REVISED: |
| NORTH CAROLINA DEPARTMENT OF TRANSPORTATION |
| UTILITIES ENGINEERING SEC. PHONE: (919) 707-6690 FAX: (919) 250-4151 |



7/17/2023
UTILITY CONSTRUCTION PLANS ONLY

UTILITY CONSTRUCTION

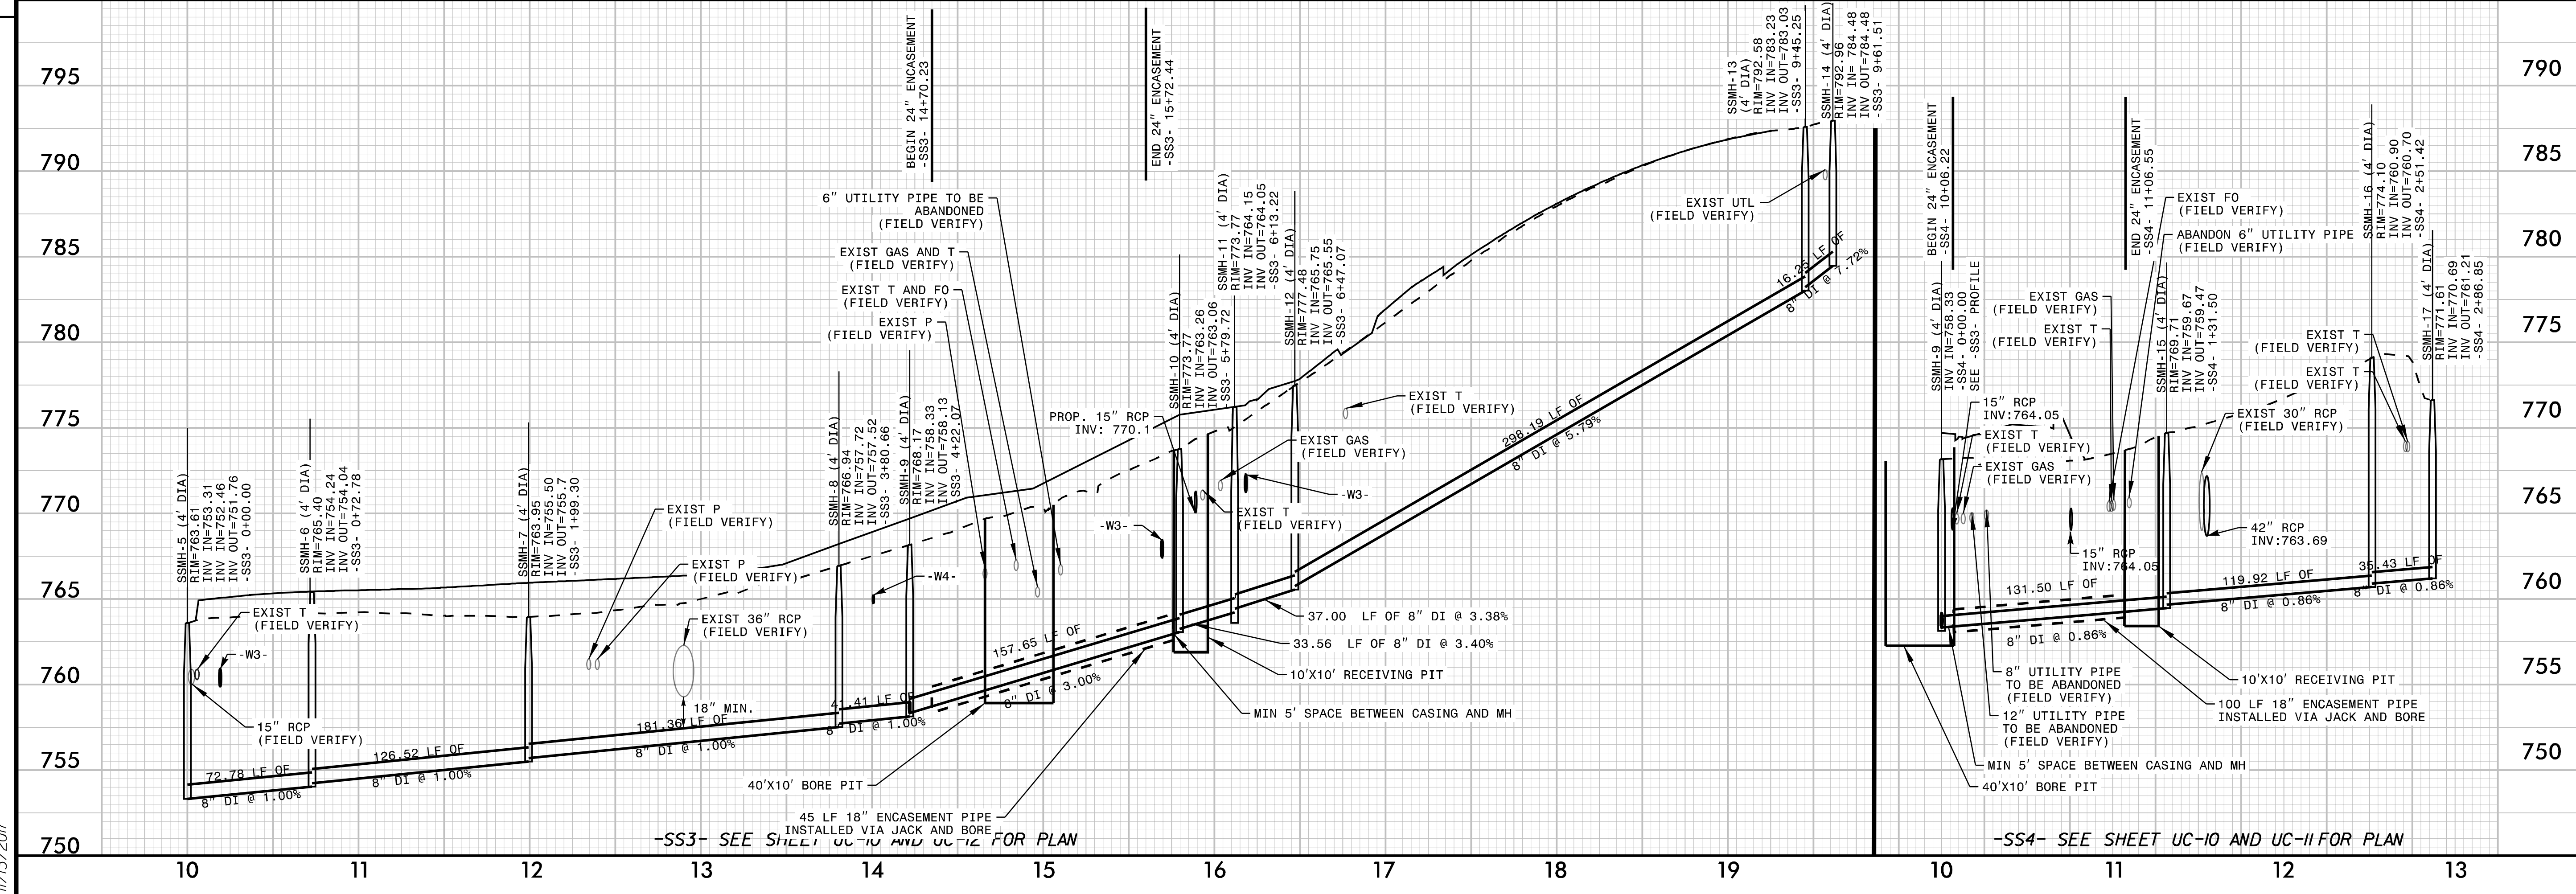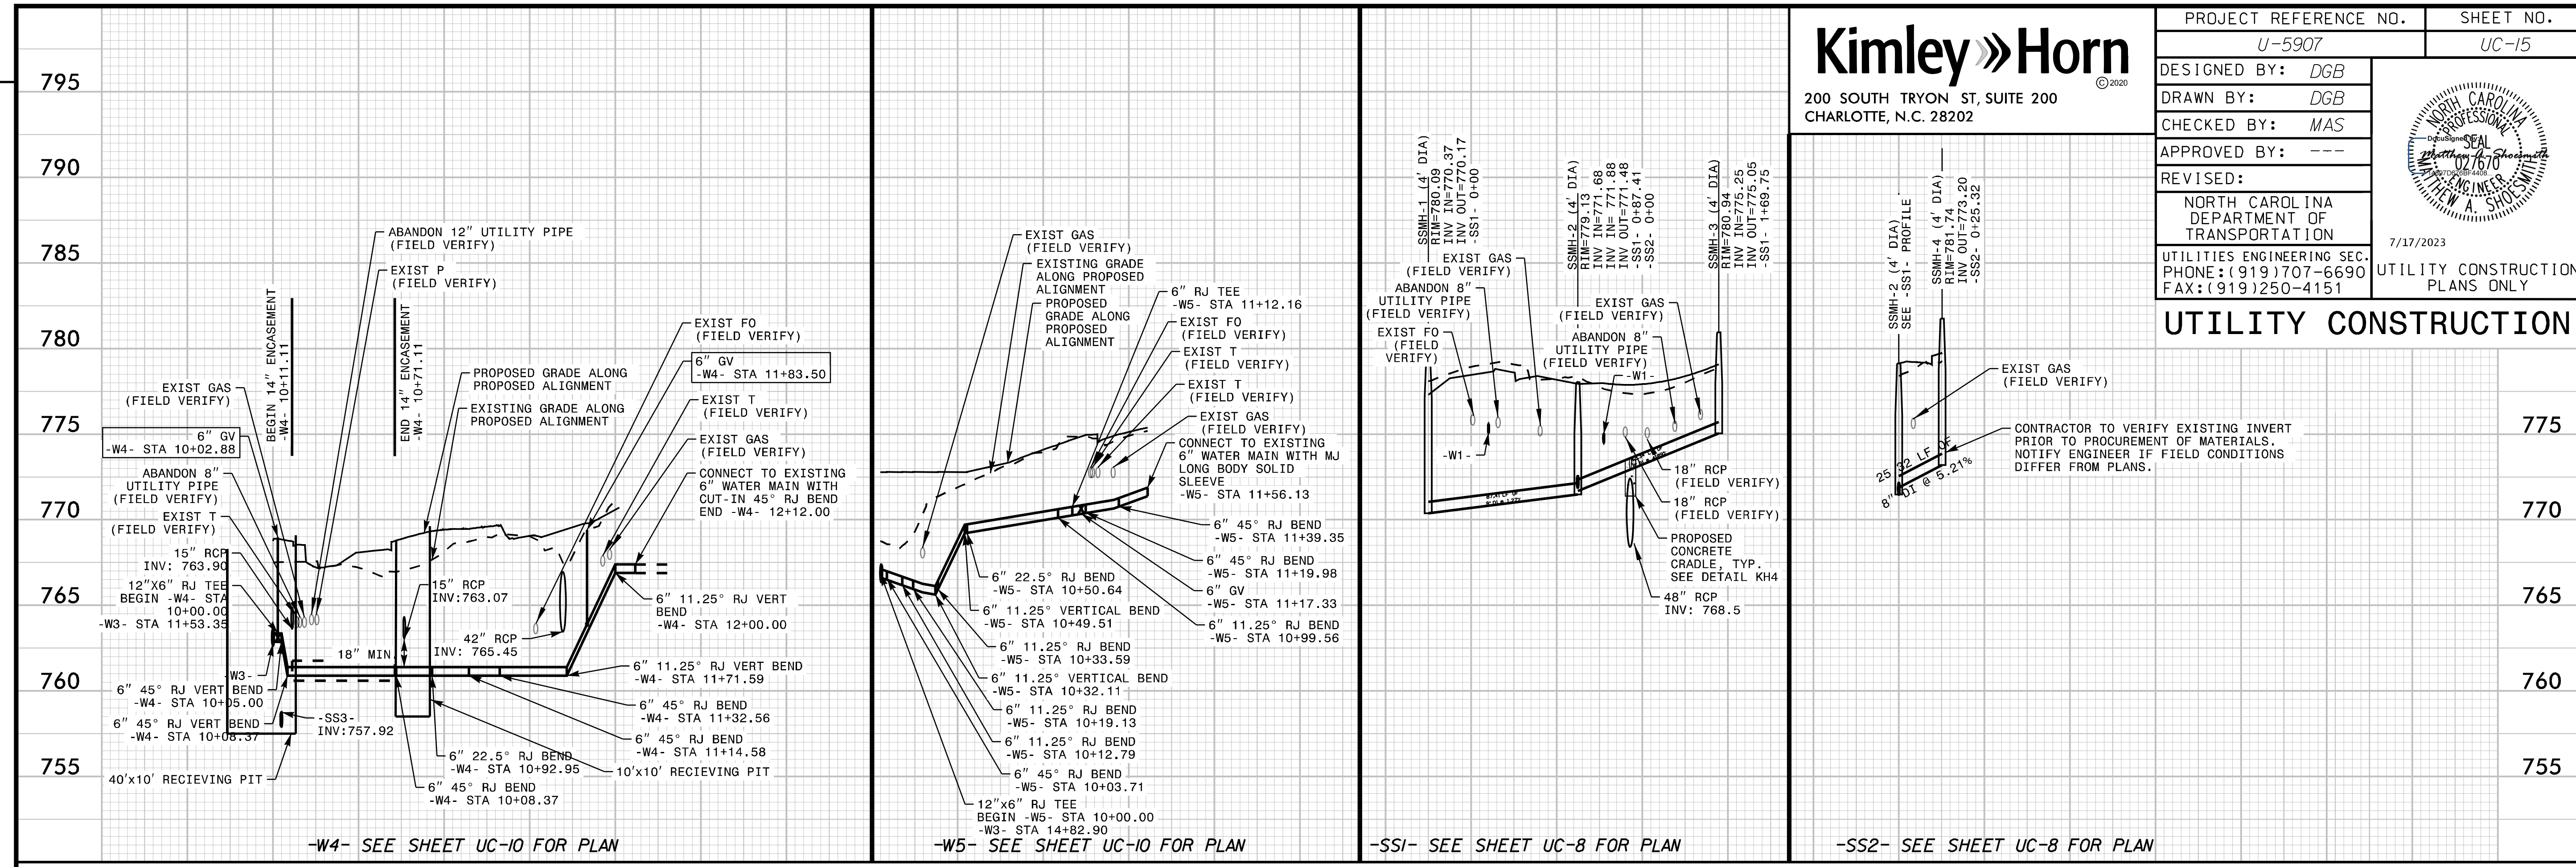

REVISIONS

11/13/2017