


TIP PROJECT: U-5907

CONTRACT: C204431

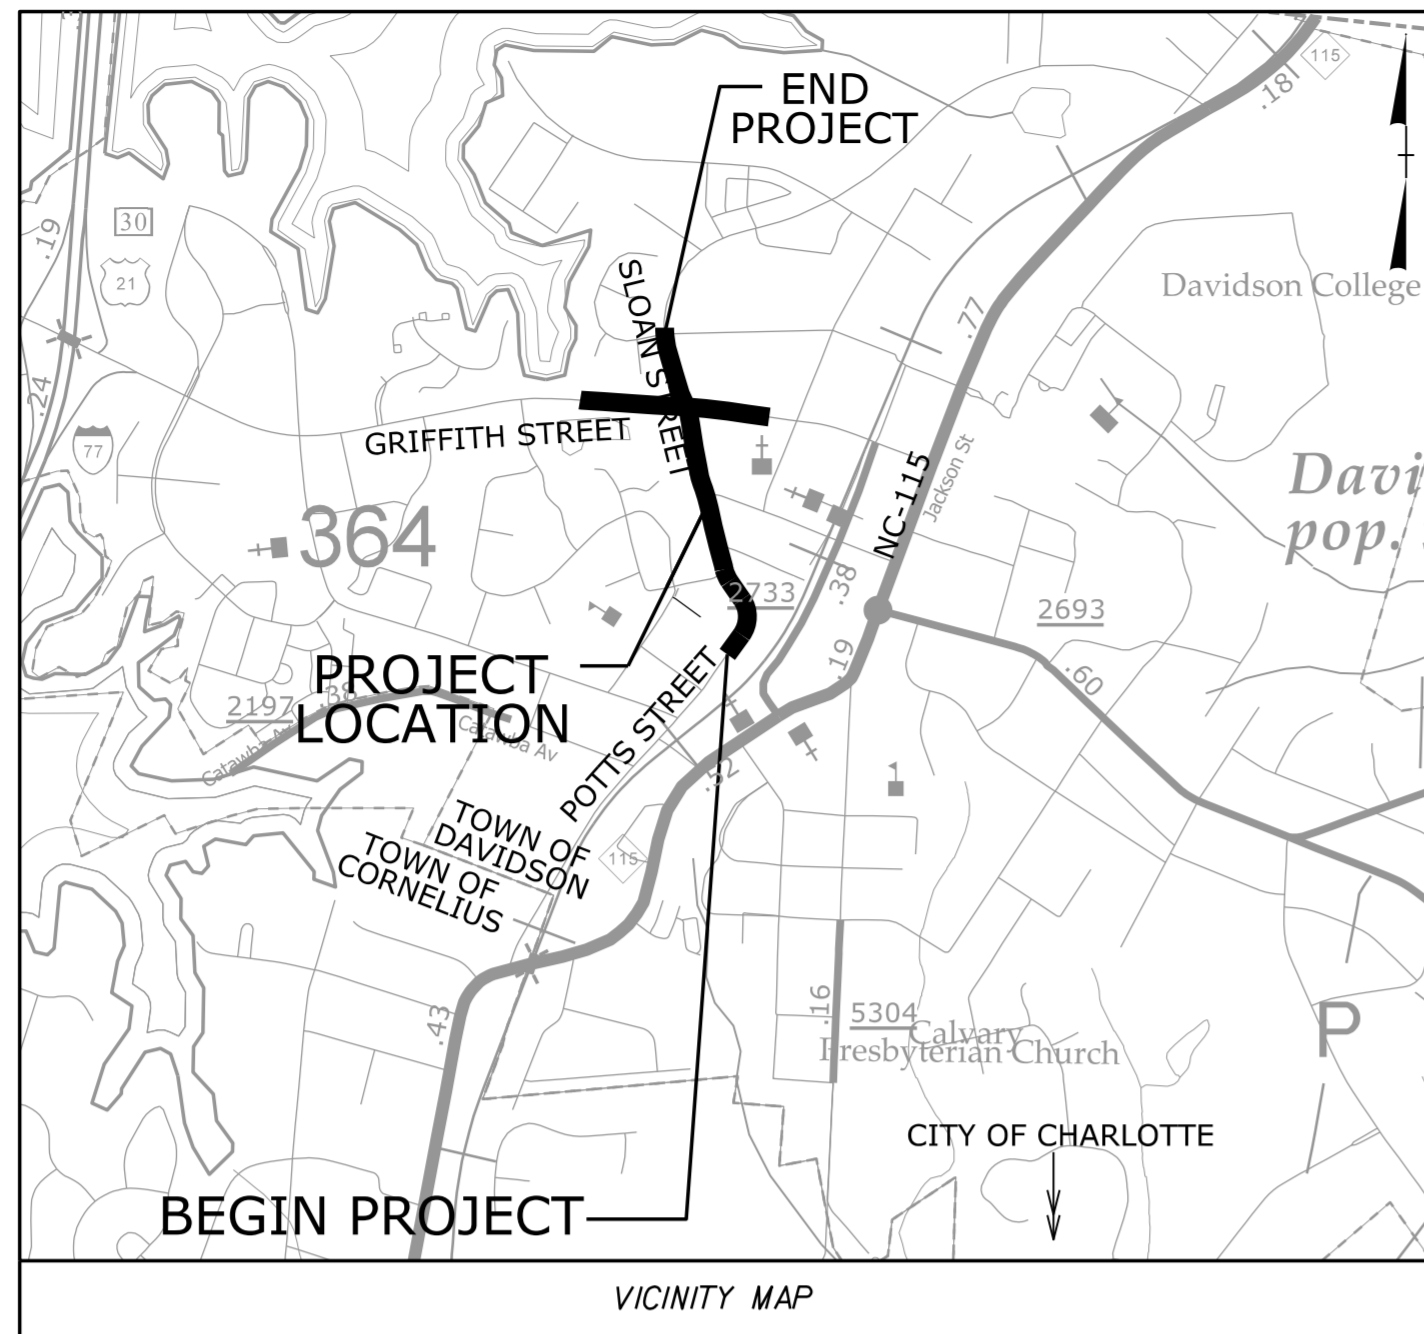

STATE OF NORTH CAROLINA
DIVISION OF HIGHWAYS



**UTILITIES BY OTHERS PLANS
MECKLENBURG COUNTY**

LOCATION: POTTS-SLOAN-BEATY CONNECTOR


TYPE OF WORK: UTILITY RELOCATION

T.I.P. NO.	SHEET NO.
U-5907	UO-1

NOTE:
ALL UTILITY WORK SHOWN ON THIS SHEET WILL BE DONE BY OTHERS. NO PAYMENT WILL BE MADE TO THE CONTRACTOR FOR UTILITY WORK SHOWN ON THIS SHEET.

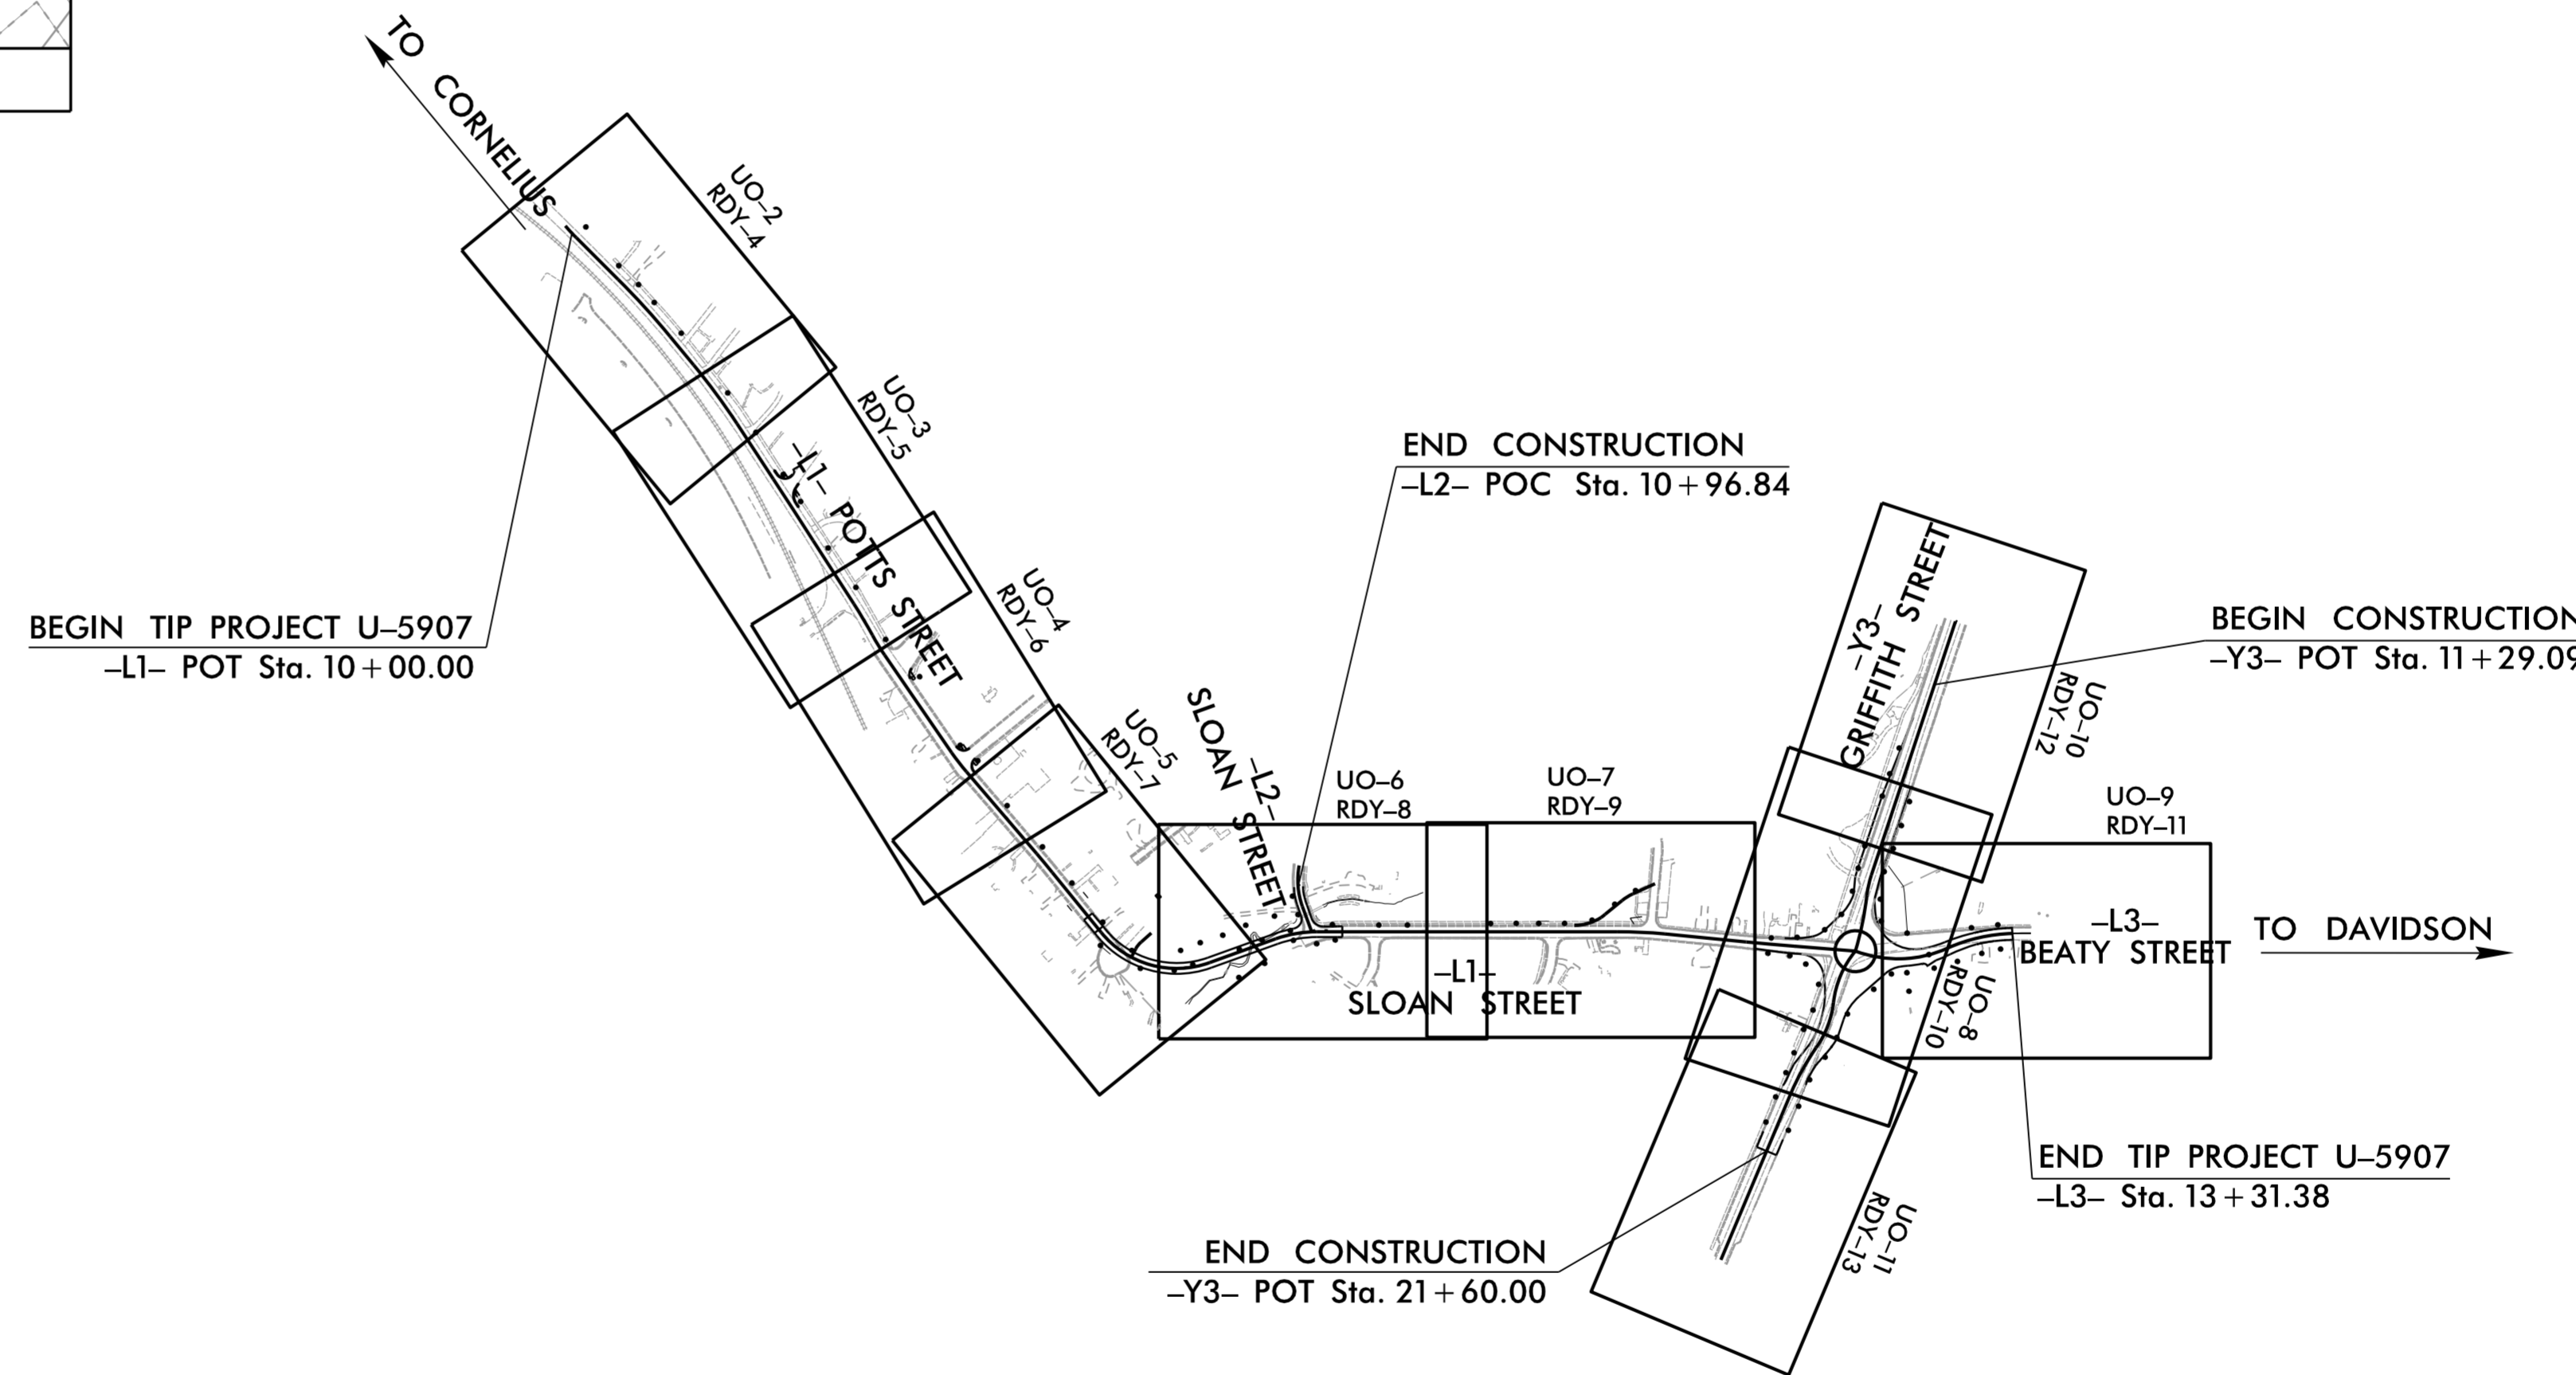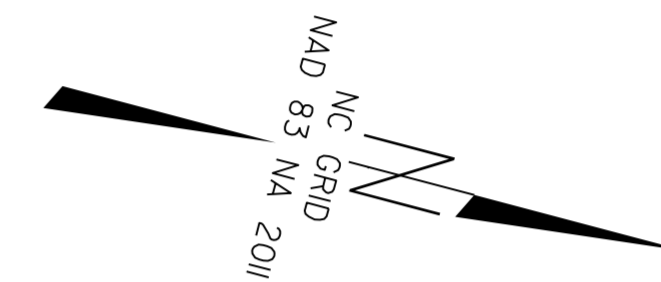

GRAPHIC SCALES

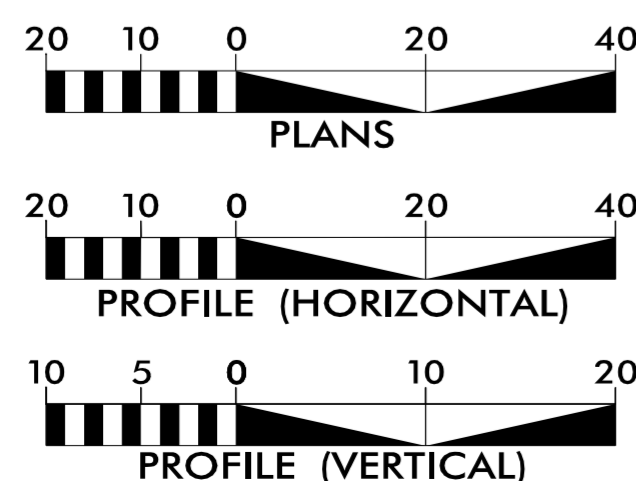

INDEX OF SHEETS

SHEET NO.:	DESCRIPTION:
UO-1	TITLE SHEET
UO-2 THRU UO-11	UBO PLAN SHEETS

UTILITY OWNERS WITH CONFLICTS


- (A) POWER - DUKE ENERGY PROGRESS
- (B) GAS - DOMINION ENERGY
- (C) CATV - CHARTER
- (D) COMM. - AT&T
- (E) COMM. - TDS (CONTINUUM)
- (F) COMM. - VERIZON

PREPARED IN THE OFFICE OF:



3220 GLEN ROYAL RD. RALEIGH, NC 27617
TELE 919.788.0224 FAX 919.788.0232
NC LICENSE #P-0189

UTILITIES PROJECT ENGINEER
Eric Tweed, P.E.

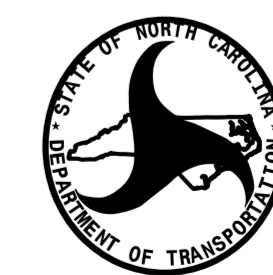



DIVISION OF HIGHWAYS
DIVISION 10

716 W. MAIN STREET
ALBEMARLE, NC 28001

DONALD GRIFFITH	DM-STIP PROJECT MANAGER
ADAM PRESLAR	DIVISION UTILITY COORDINATOR
LEE AINSWORTH, P.E.	DIVISION PROJECT DEVMT. ENGR.
LYNN BASINGER	DIVISION UTILITY ENGR.

UTILITIES BY OTHERS


ALL PROPOSED UTILITY WORK SHOWN ON THIS SHEET WILL BE DONE BY OTHERS. NO PAYMENT WILL BE MADE TO THE CONTRACTOR FOR PROPOSED UTILITY WORK SHOWN ON THIS SHEET.

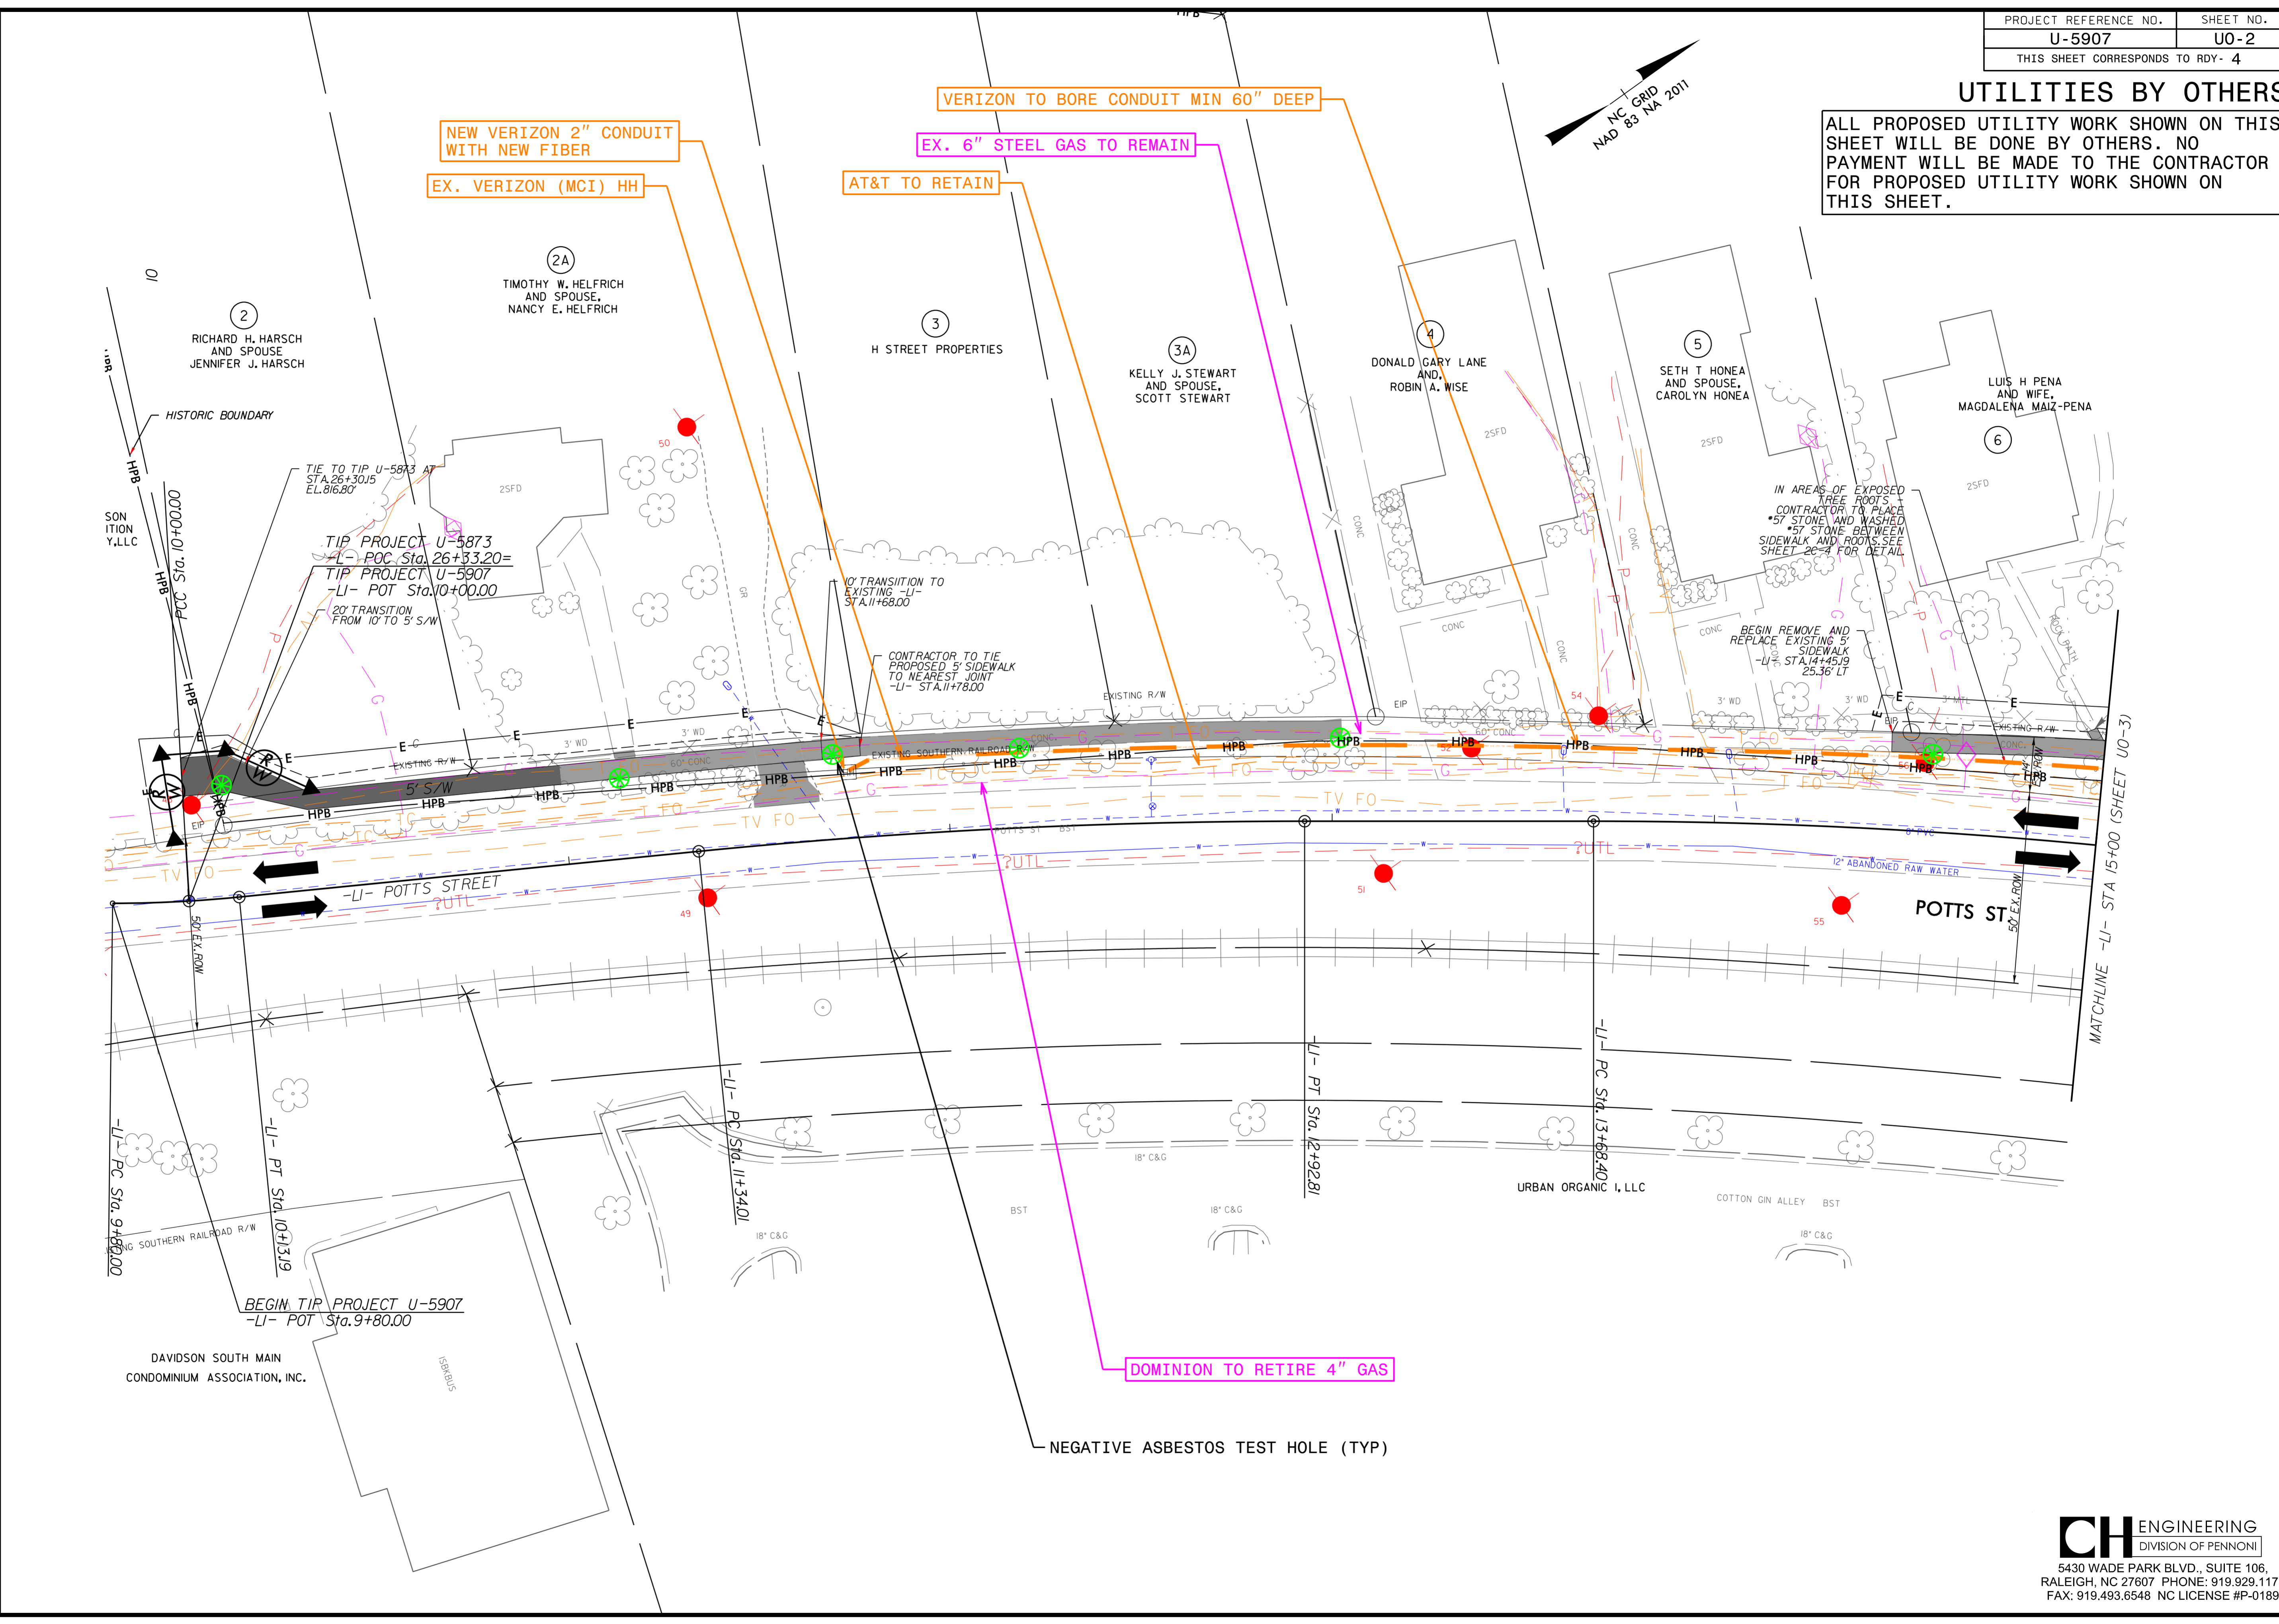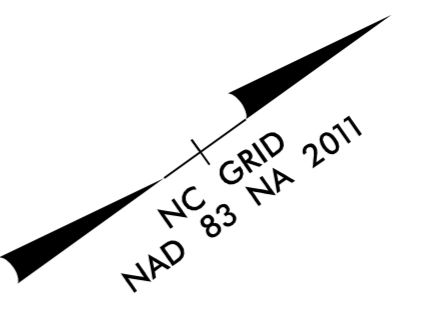

5/14/99
 9/8/2023
 P:\Projects\Engineering\UBD\Proj\U-5907\ut_rdy4_u002_psh.dgn

UTILITIES BY OTHERS

ALL PROPOSED UTILITY WORK SHOWN ON THIS SHEET WILL BE DONE BY OTHERS. NO PAYMENT WILL BE MADE TO THE CONTRACTOR FOR PROPOSED UTILITY WORK SHOWN ON THIS SHEET.

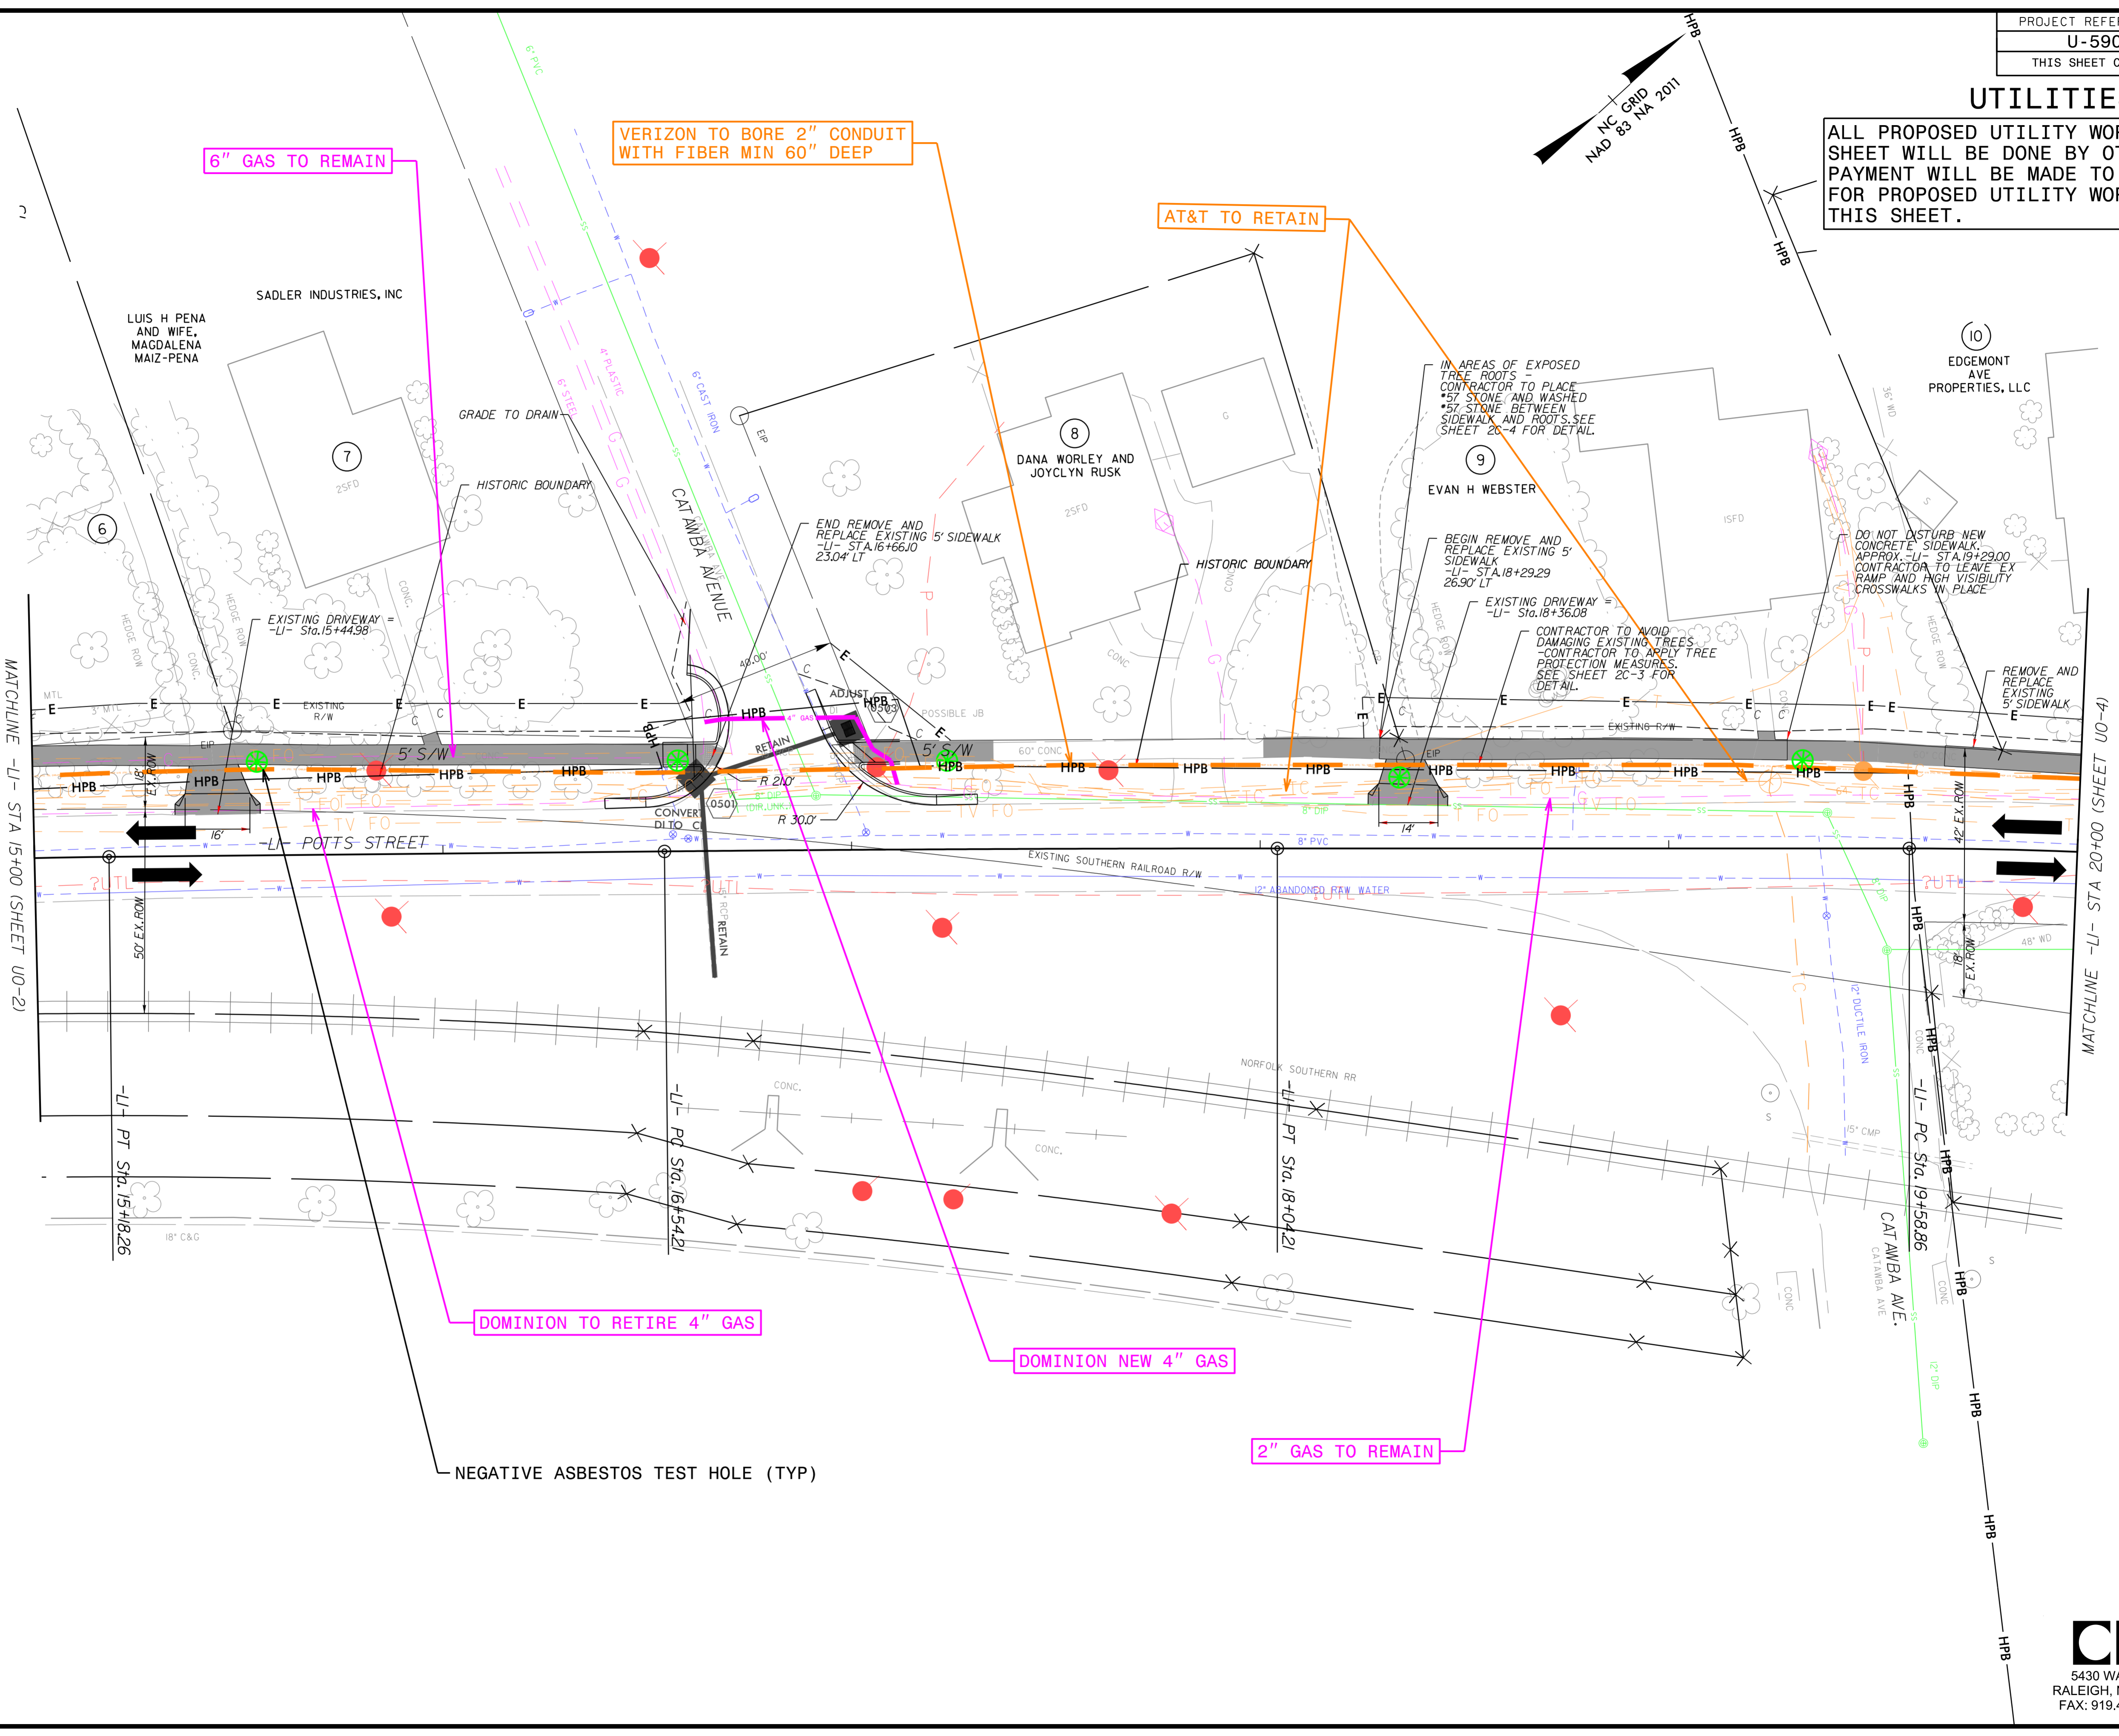


5/14/99

9/8/2023
 P:\Projects\Engineering\UBD\Proj\U-5907-ut_rdy5_U003_psh.dgn

UTILITIES BY OTHERS

ALL PROPOSED UTILITY WORK SHOWN ON THIS SHEET WILL BE DONE BY OTHERS. NO PAYMENT WILL BE MADE TO THE CONTRACTOR FOR PROPOSED UTILITY WORK SHOWN ON THIS SHEET.

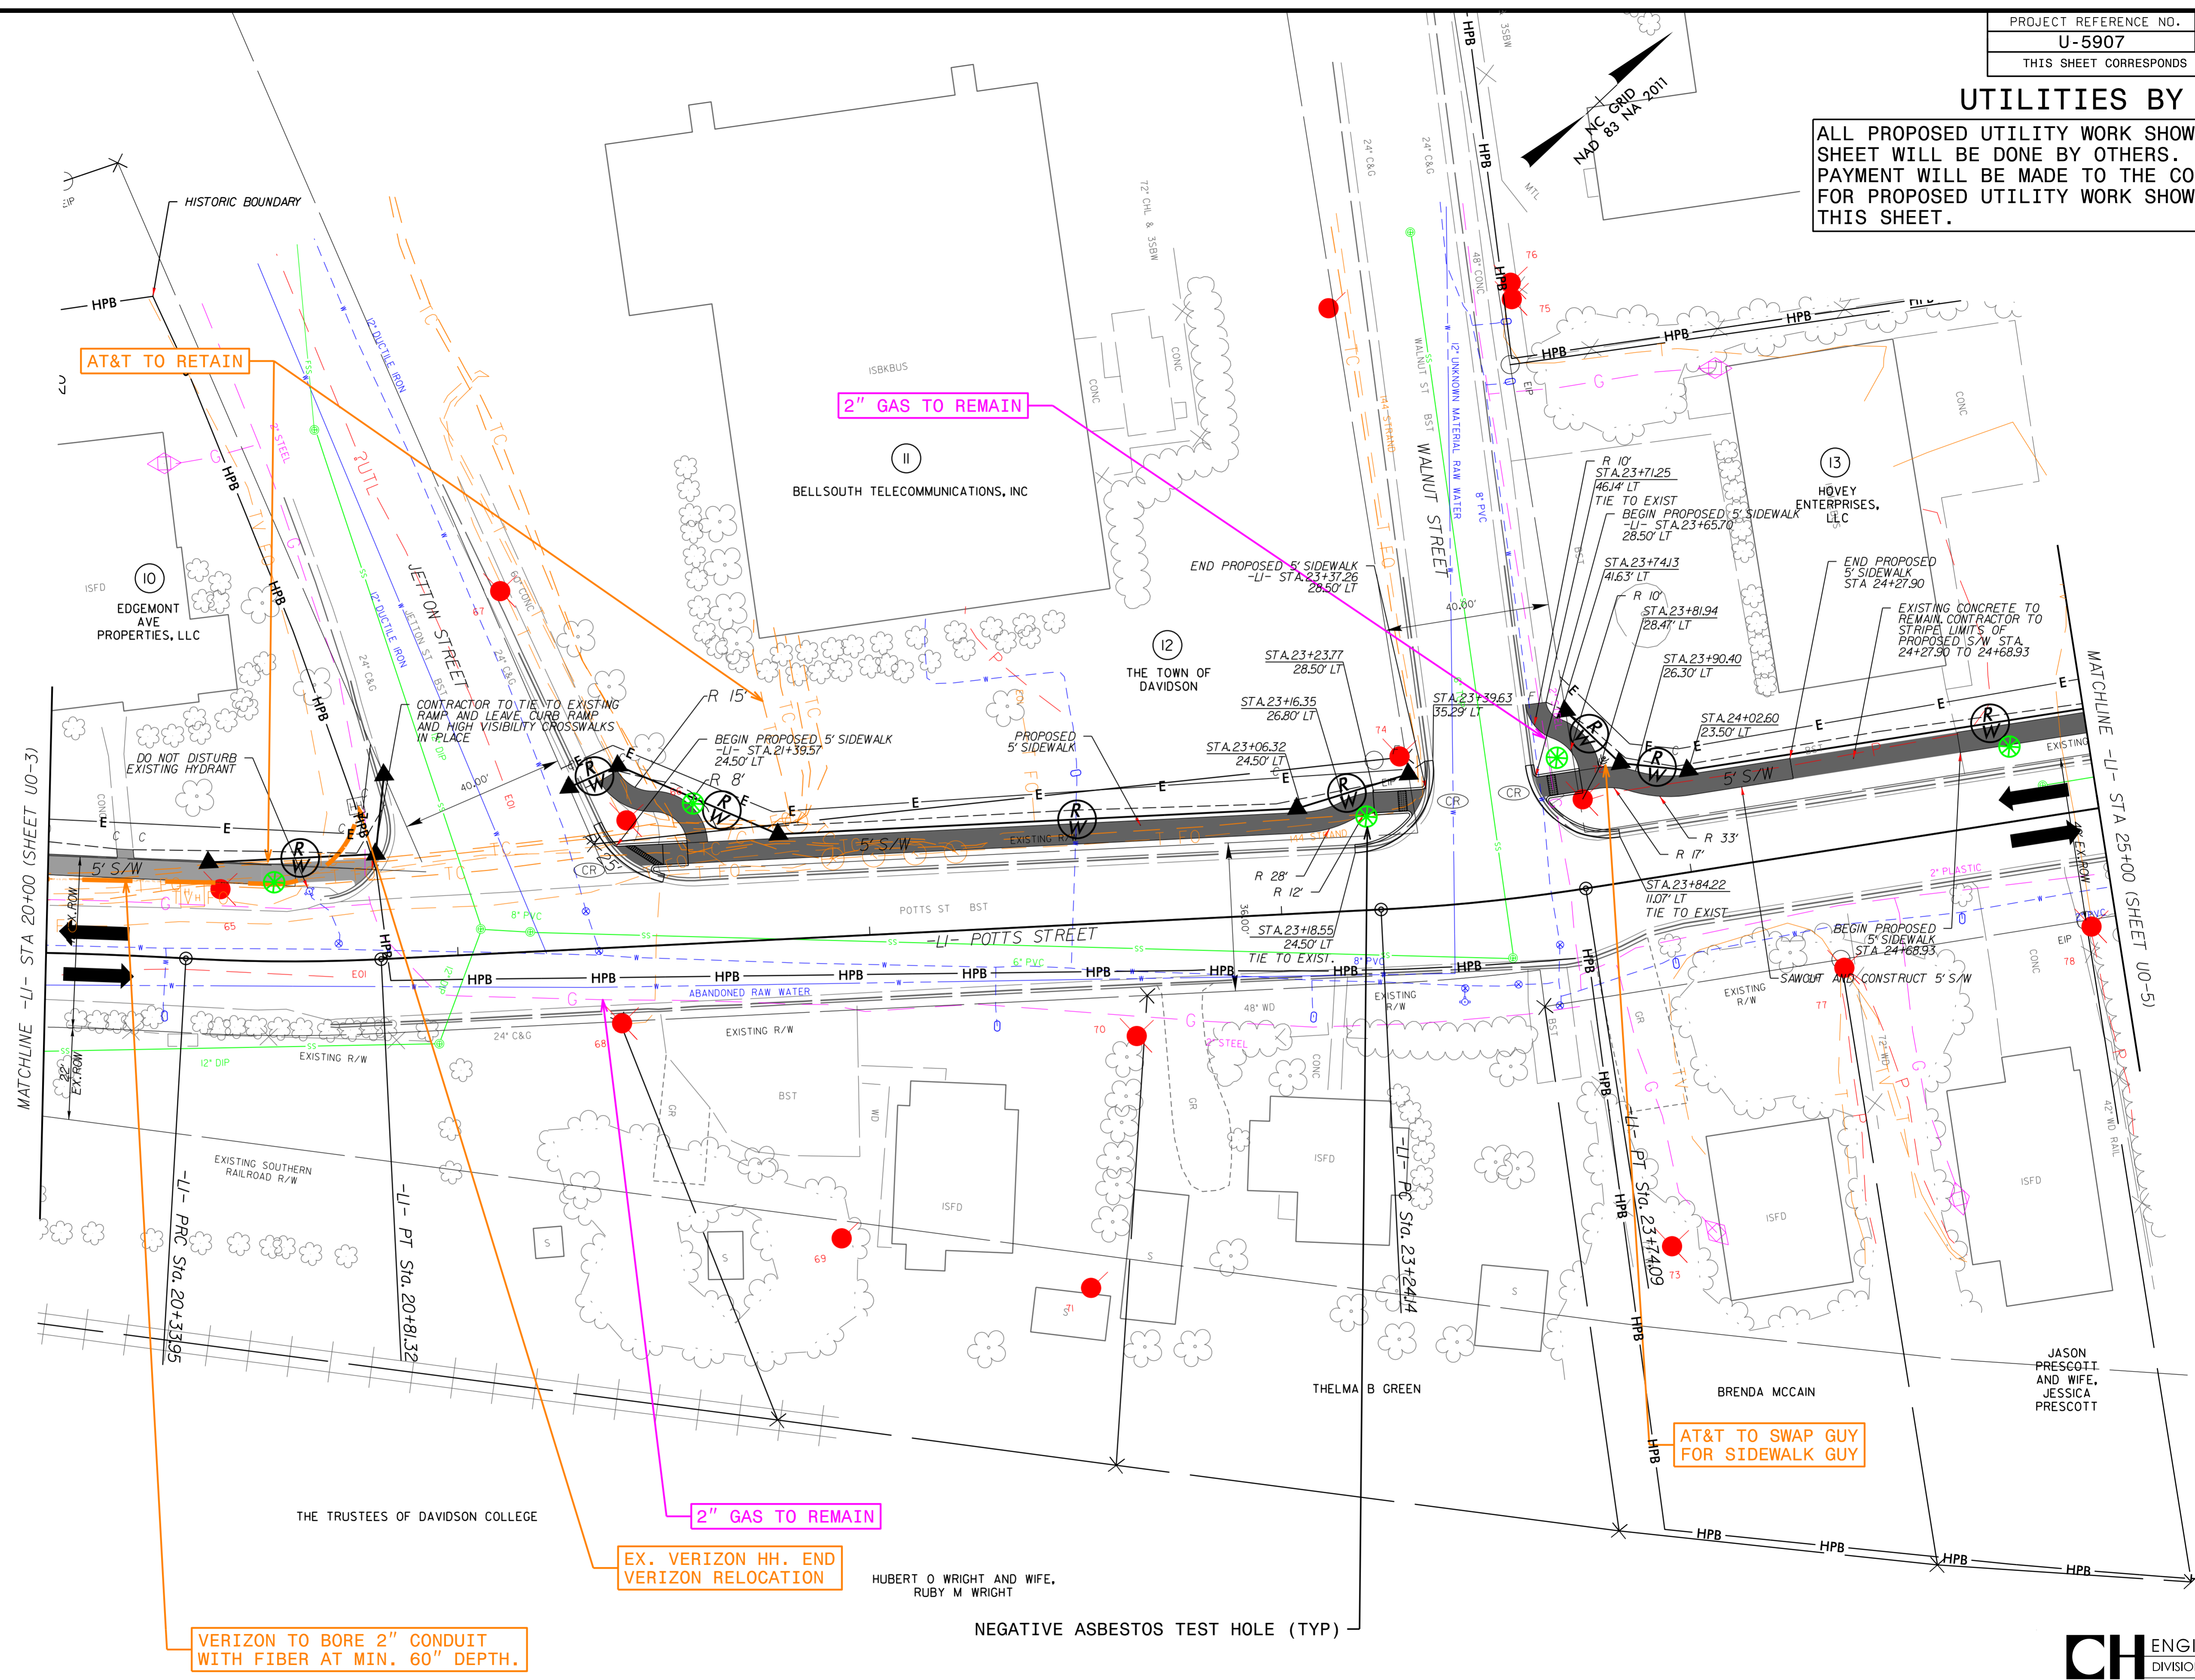

AT&T TO RETAIN

2" GAS TO REMAIN

AT&T TO SWAP GUY FOR SIDEWALK GUY

VERIZON TO BORE 2" CONDUIT WITH FIBER AT MIN. 60" DEPTH.

EX. VERIZON HH. END VERIZON RELOCATION

2" GAS TO REMAIN


HUBERT O WRIGHT AND WIFE, RUBY M WRIGHT

NEGATIVE ASBESTOS TEST HOLE (TYP)

5/14/99
 8/8/2023
 P:\Projects\2023\Projects\Engineering\UBD\Proj\U-5907\ut_rdy6_U004_psh.dgn

UTILITIES BY OTHERS



ALL PROPOSED UTILITY WORK SHOWN ON THIS SHEET WILL BE DONE BY OTHERS. NO PAYMENT WILL BE MADE TO THE CONTRACTOR FOR PROPOSED UTILITY WORK SHOWN ON THIS SHEET.

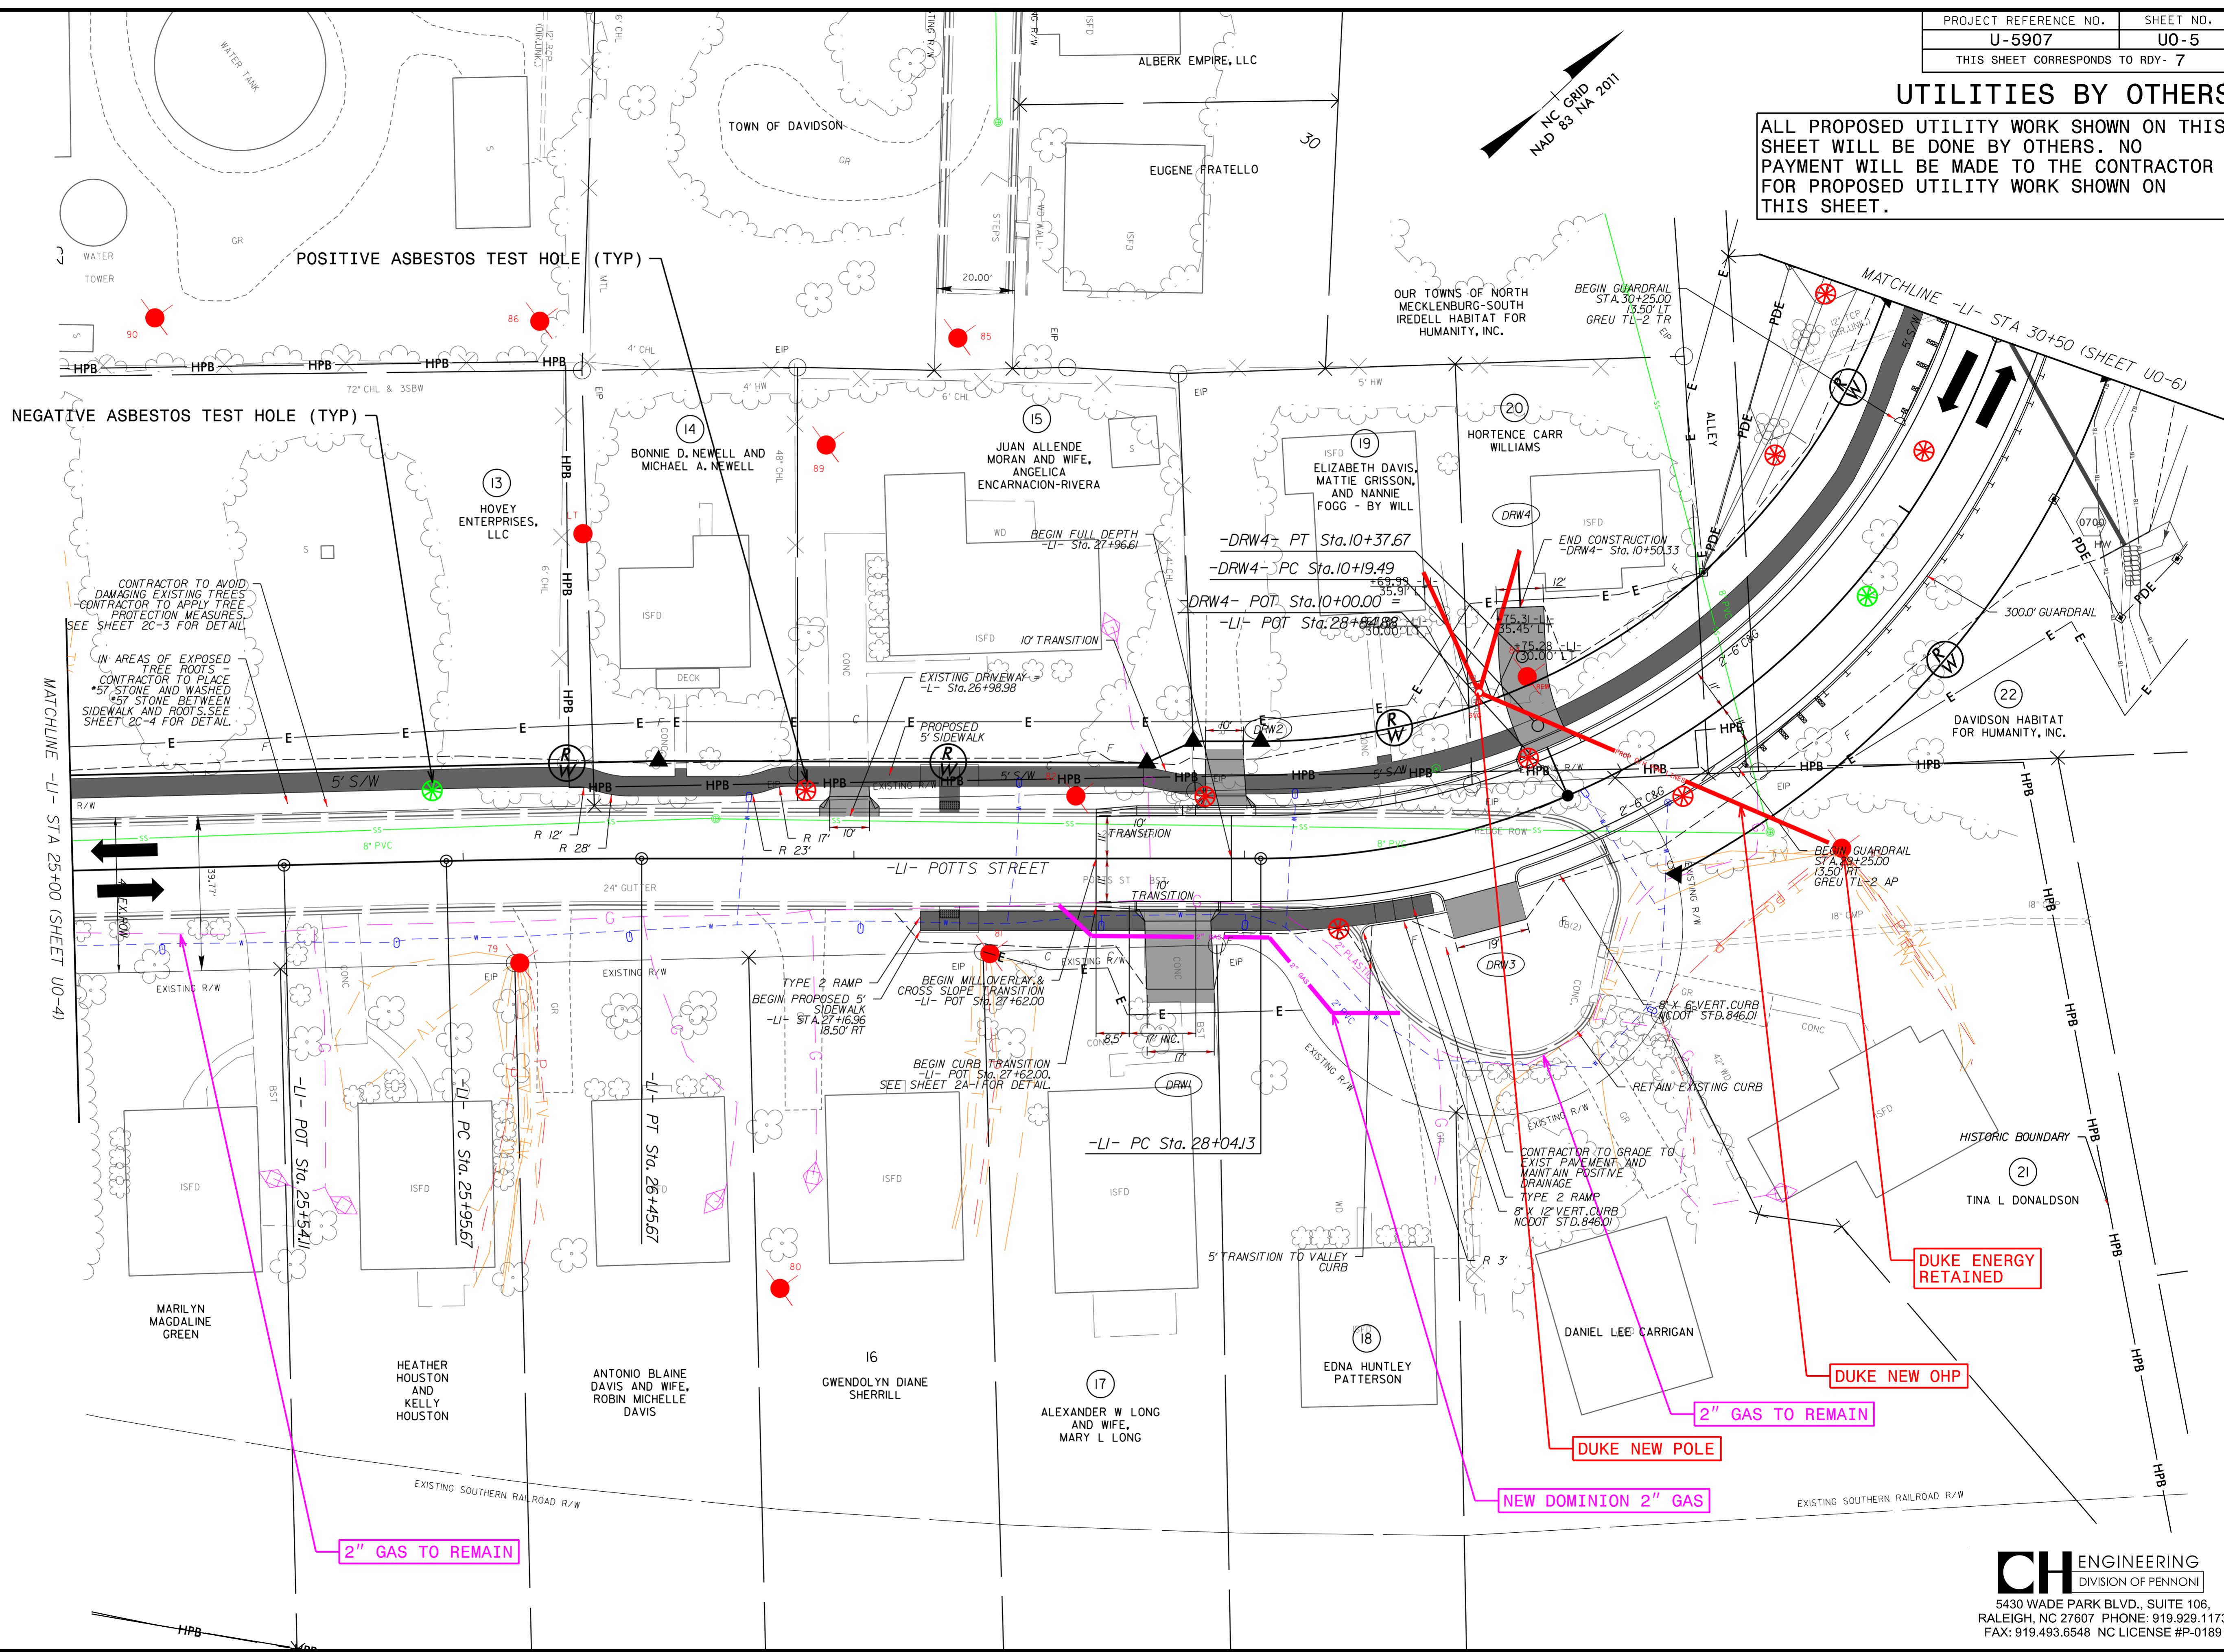

5/14/1999
 9/8/2023
 P:\S\B\Projects\Engineering\UBD\Proje\U-5907.ct...rdy_7_U005_psh.dgn

UTILITIES BY OTHERS


ALL PROPOSED UTILITY WORK SHOWN ON THIS SHEET WILL BE DONE BY OTHERS. NO PAYMENT WILL BE MADE TO THE CONTRACTOR FOR PROPOSED UTILITY WORK SHOWN ON THIS SHEET.

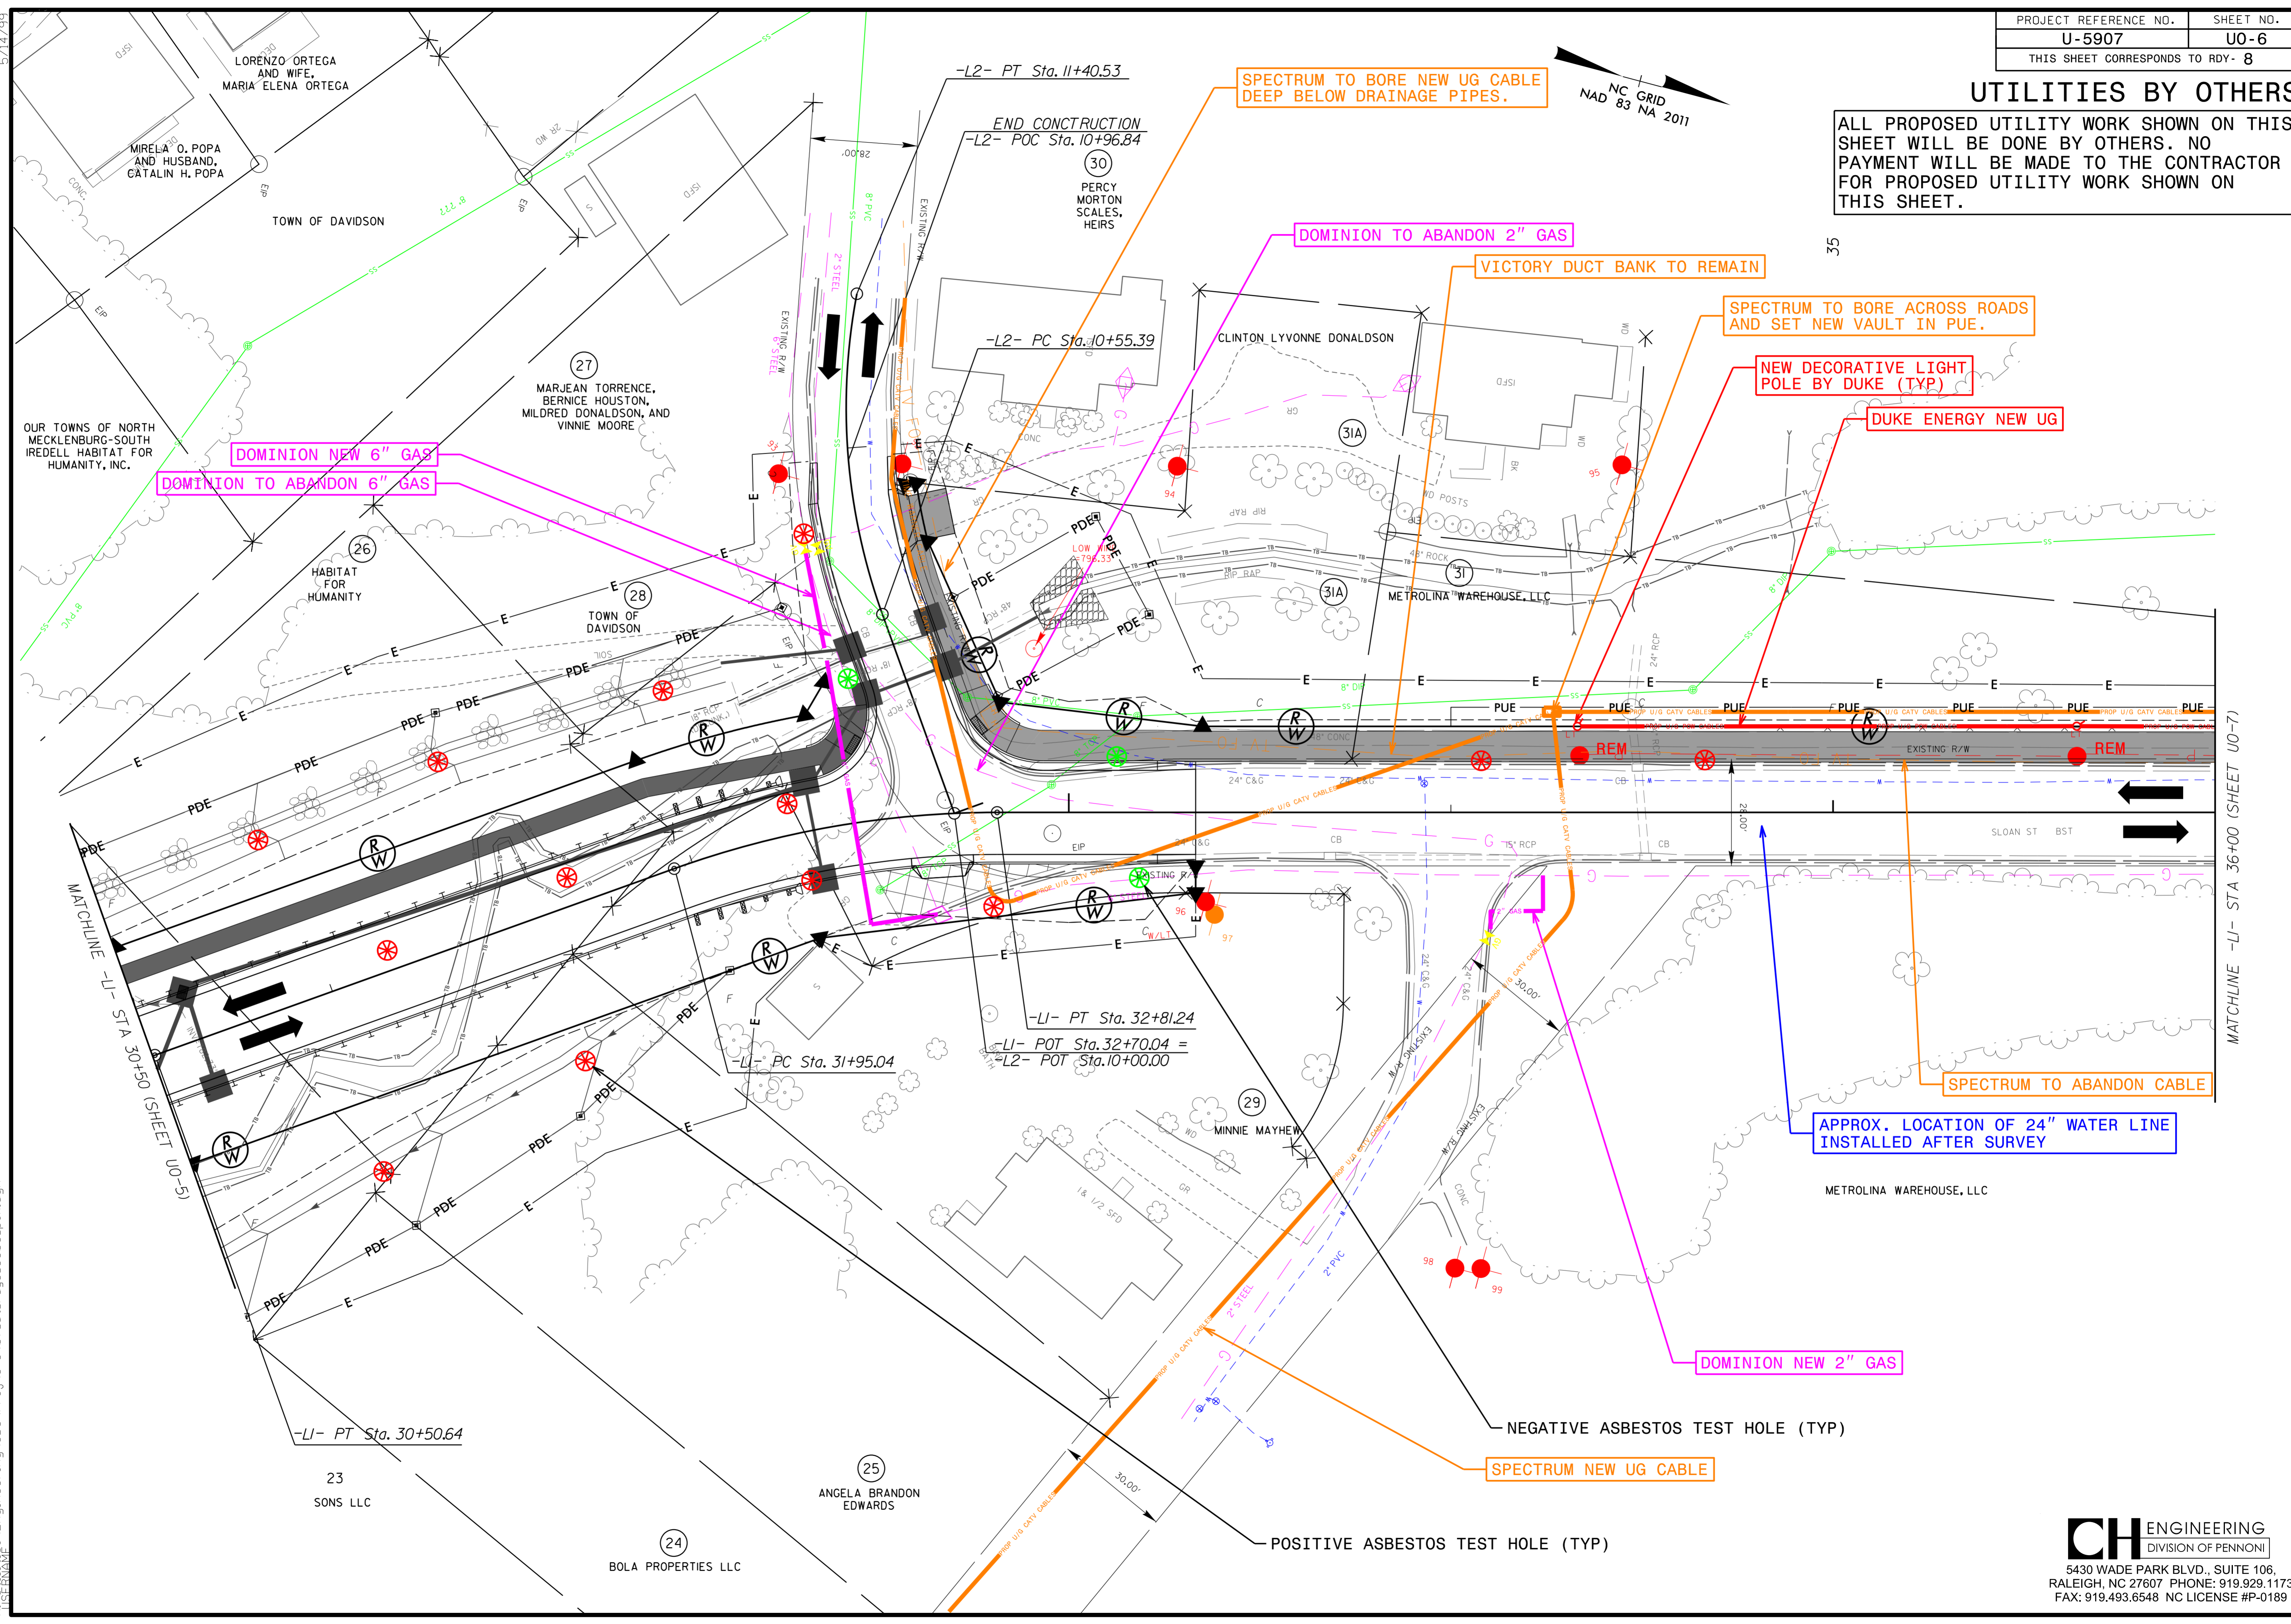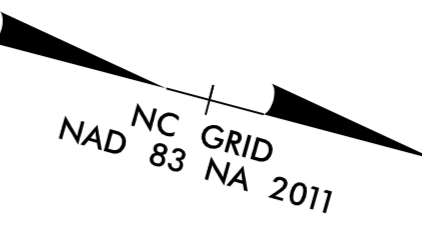

8/8/2023
 P:\Projects\2023\U-5907\U-5907-ut_rdy8_U006_psh.dgn
 5/14/19

UTILITIES BY OTHERS

ALL PROPOSED UTILITY WORK SHOWN ON THIS SHEET WILL BE DONE BY OTHERS. NO PAYMENT WILL BE MADE TO THE CONTRACTOR FOR PROPOSED UTILITY WORK SHOWN ON THIS SHEET.

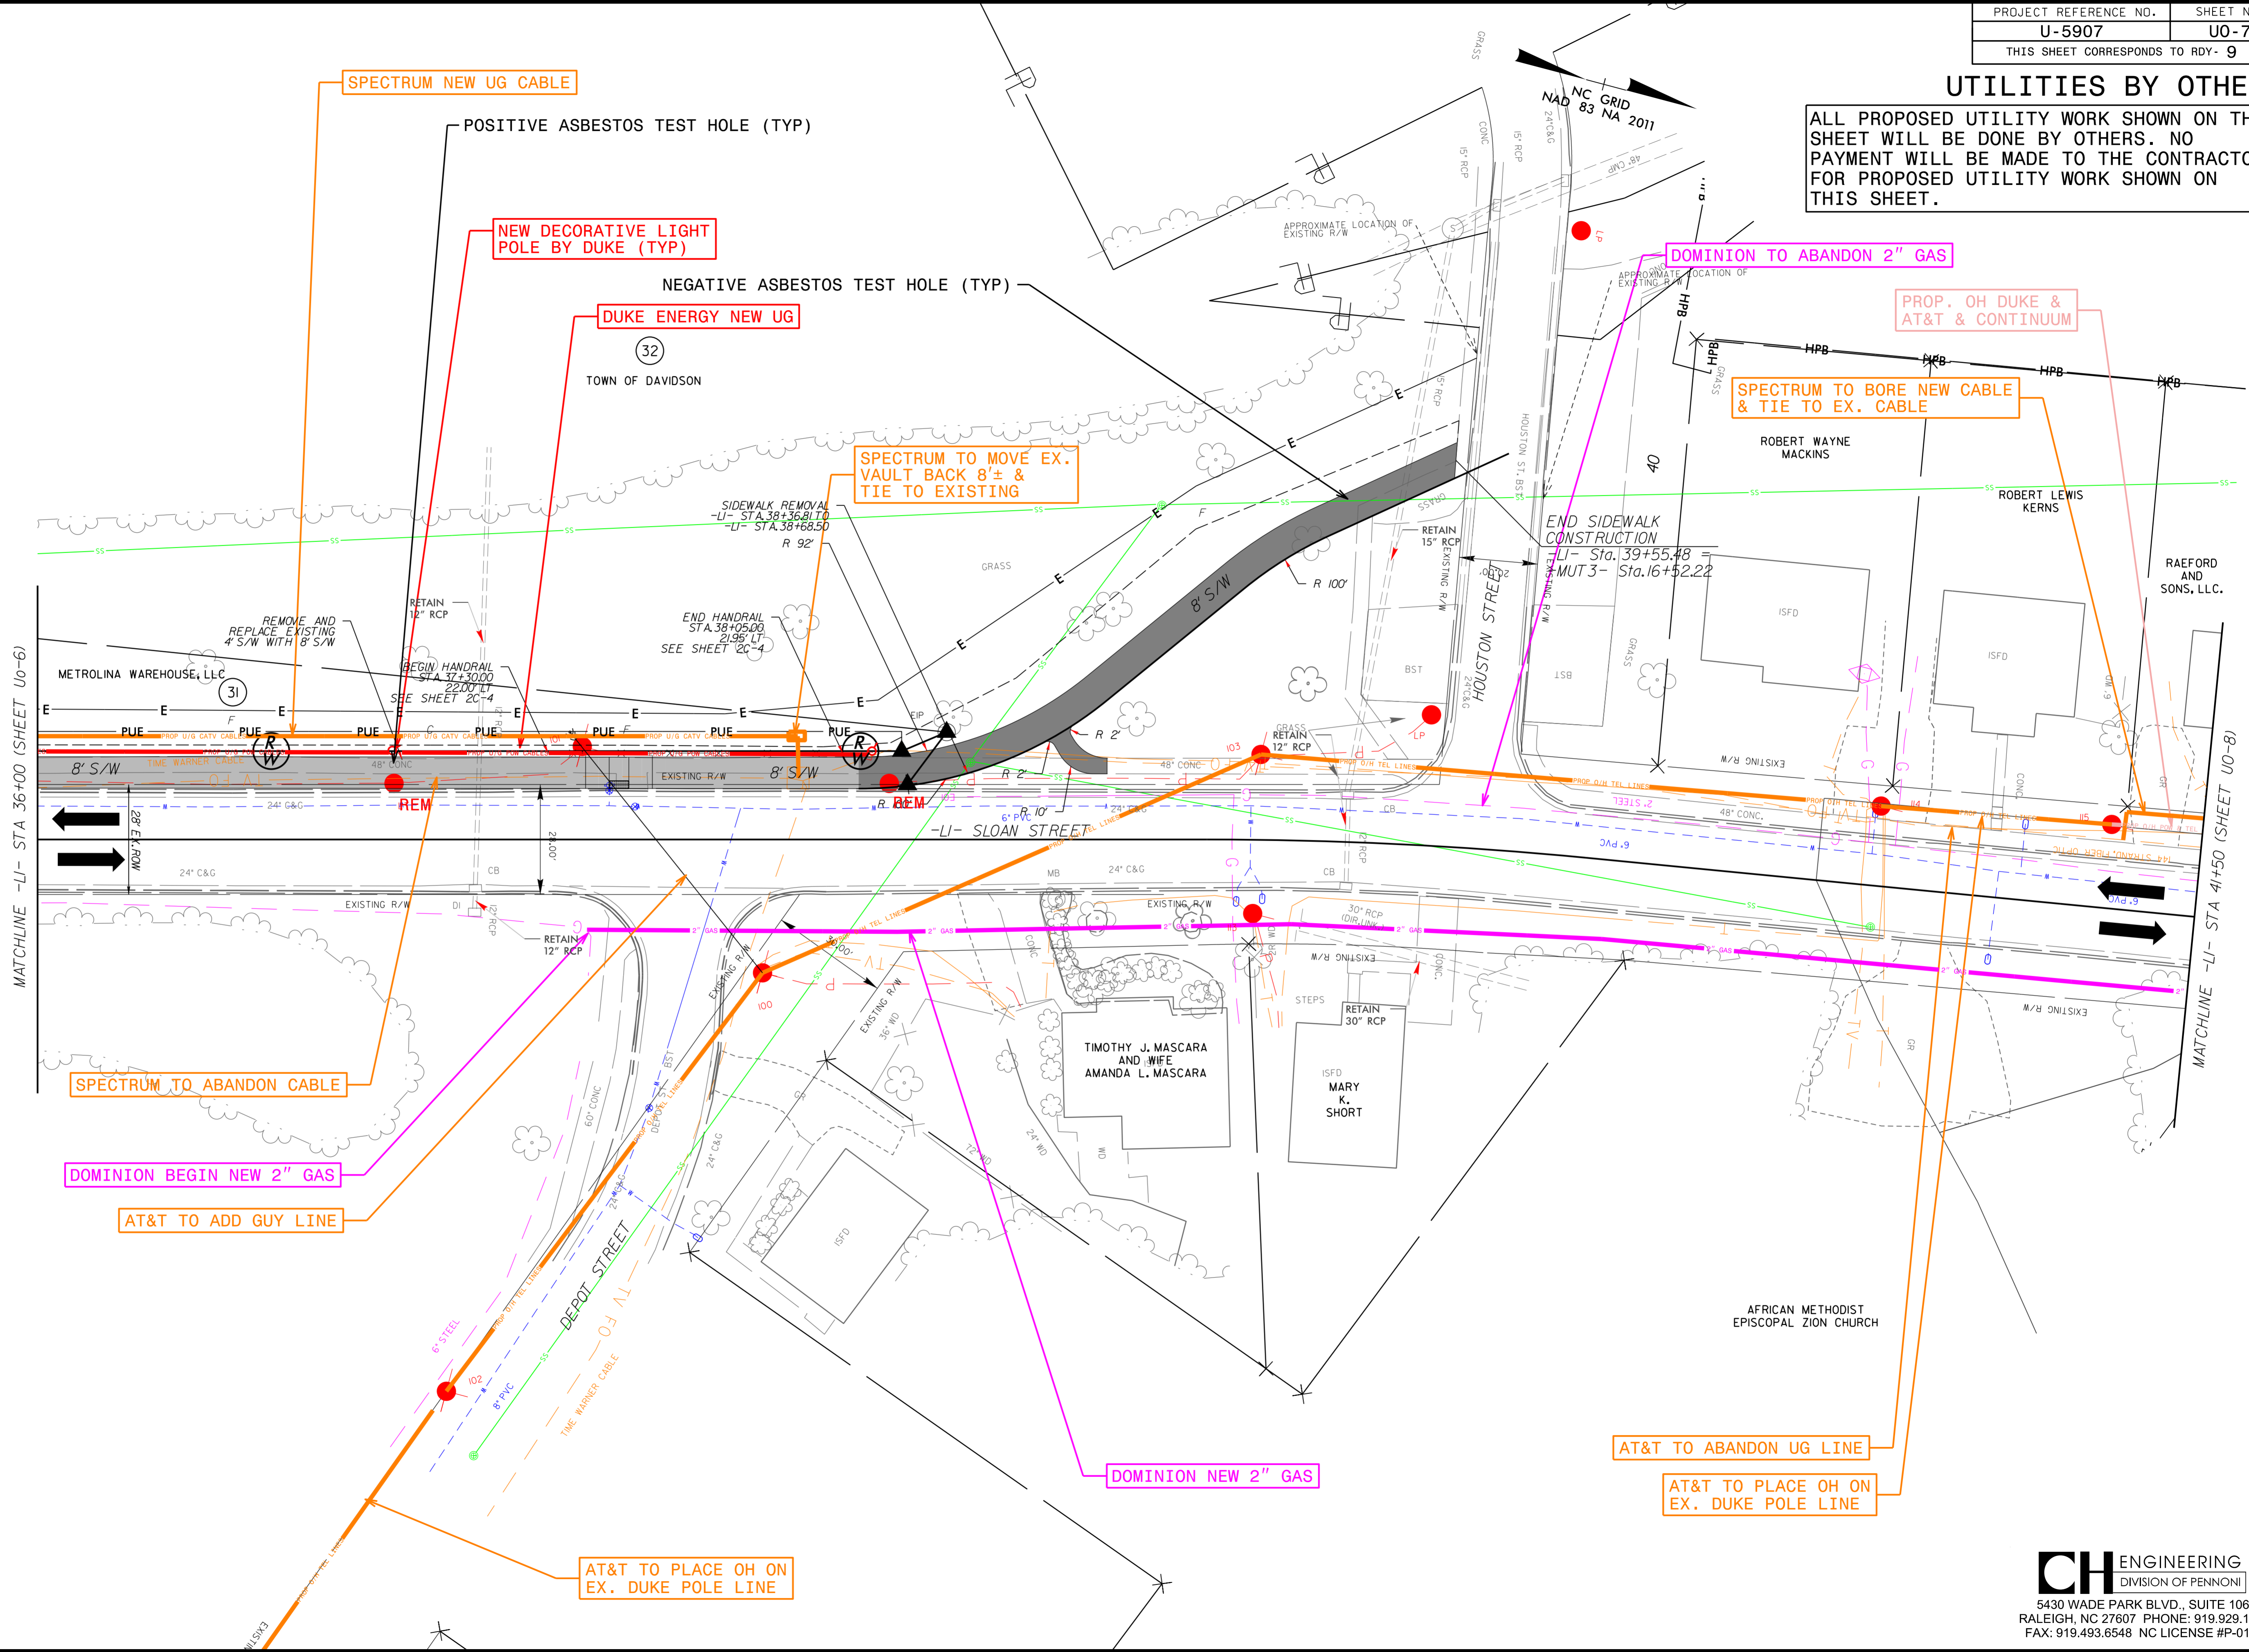


MATCHLINE -LI- STA 36+00 (SHEET U0-6)

MATCHLINE -LI- STA 41+50 (SHEET U0-8)

8/11/2023
 P:\Projects\Engineering\UBD\Proj\U-5907\ut_rdy_9_U007_psh.dgn
 5/14/99

UTILITIES BY OTHERS

ALL PROPOSED UTILITY WORK SHOWN ON THIS SHEET WILL BE DONE BY OTHERS. NO PAYMENT WILL BE MADE TO THE CONTRACTOR FOR PROPOSED UTILITY WORK SHOWN ON THIS SHEET.

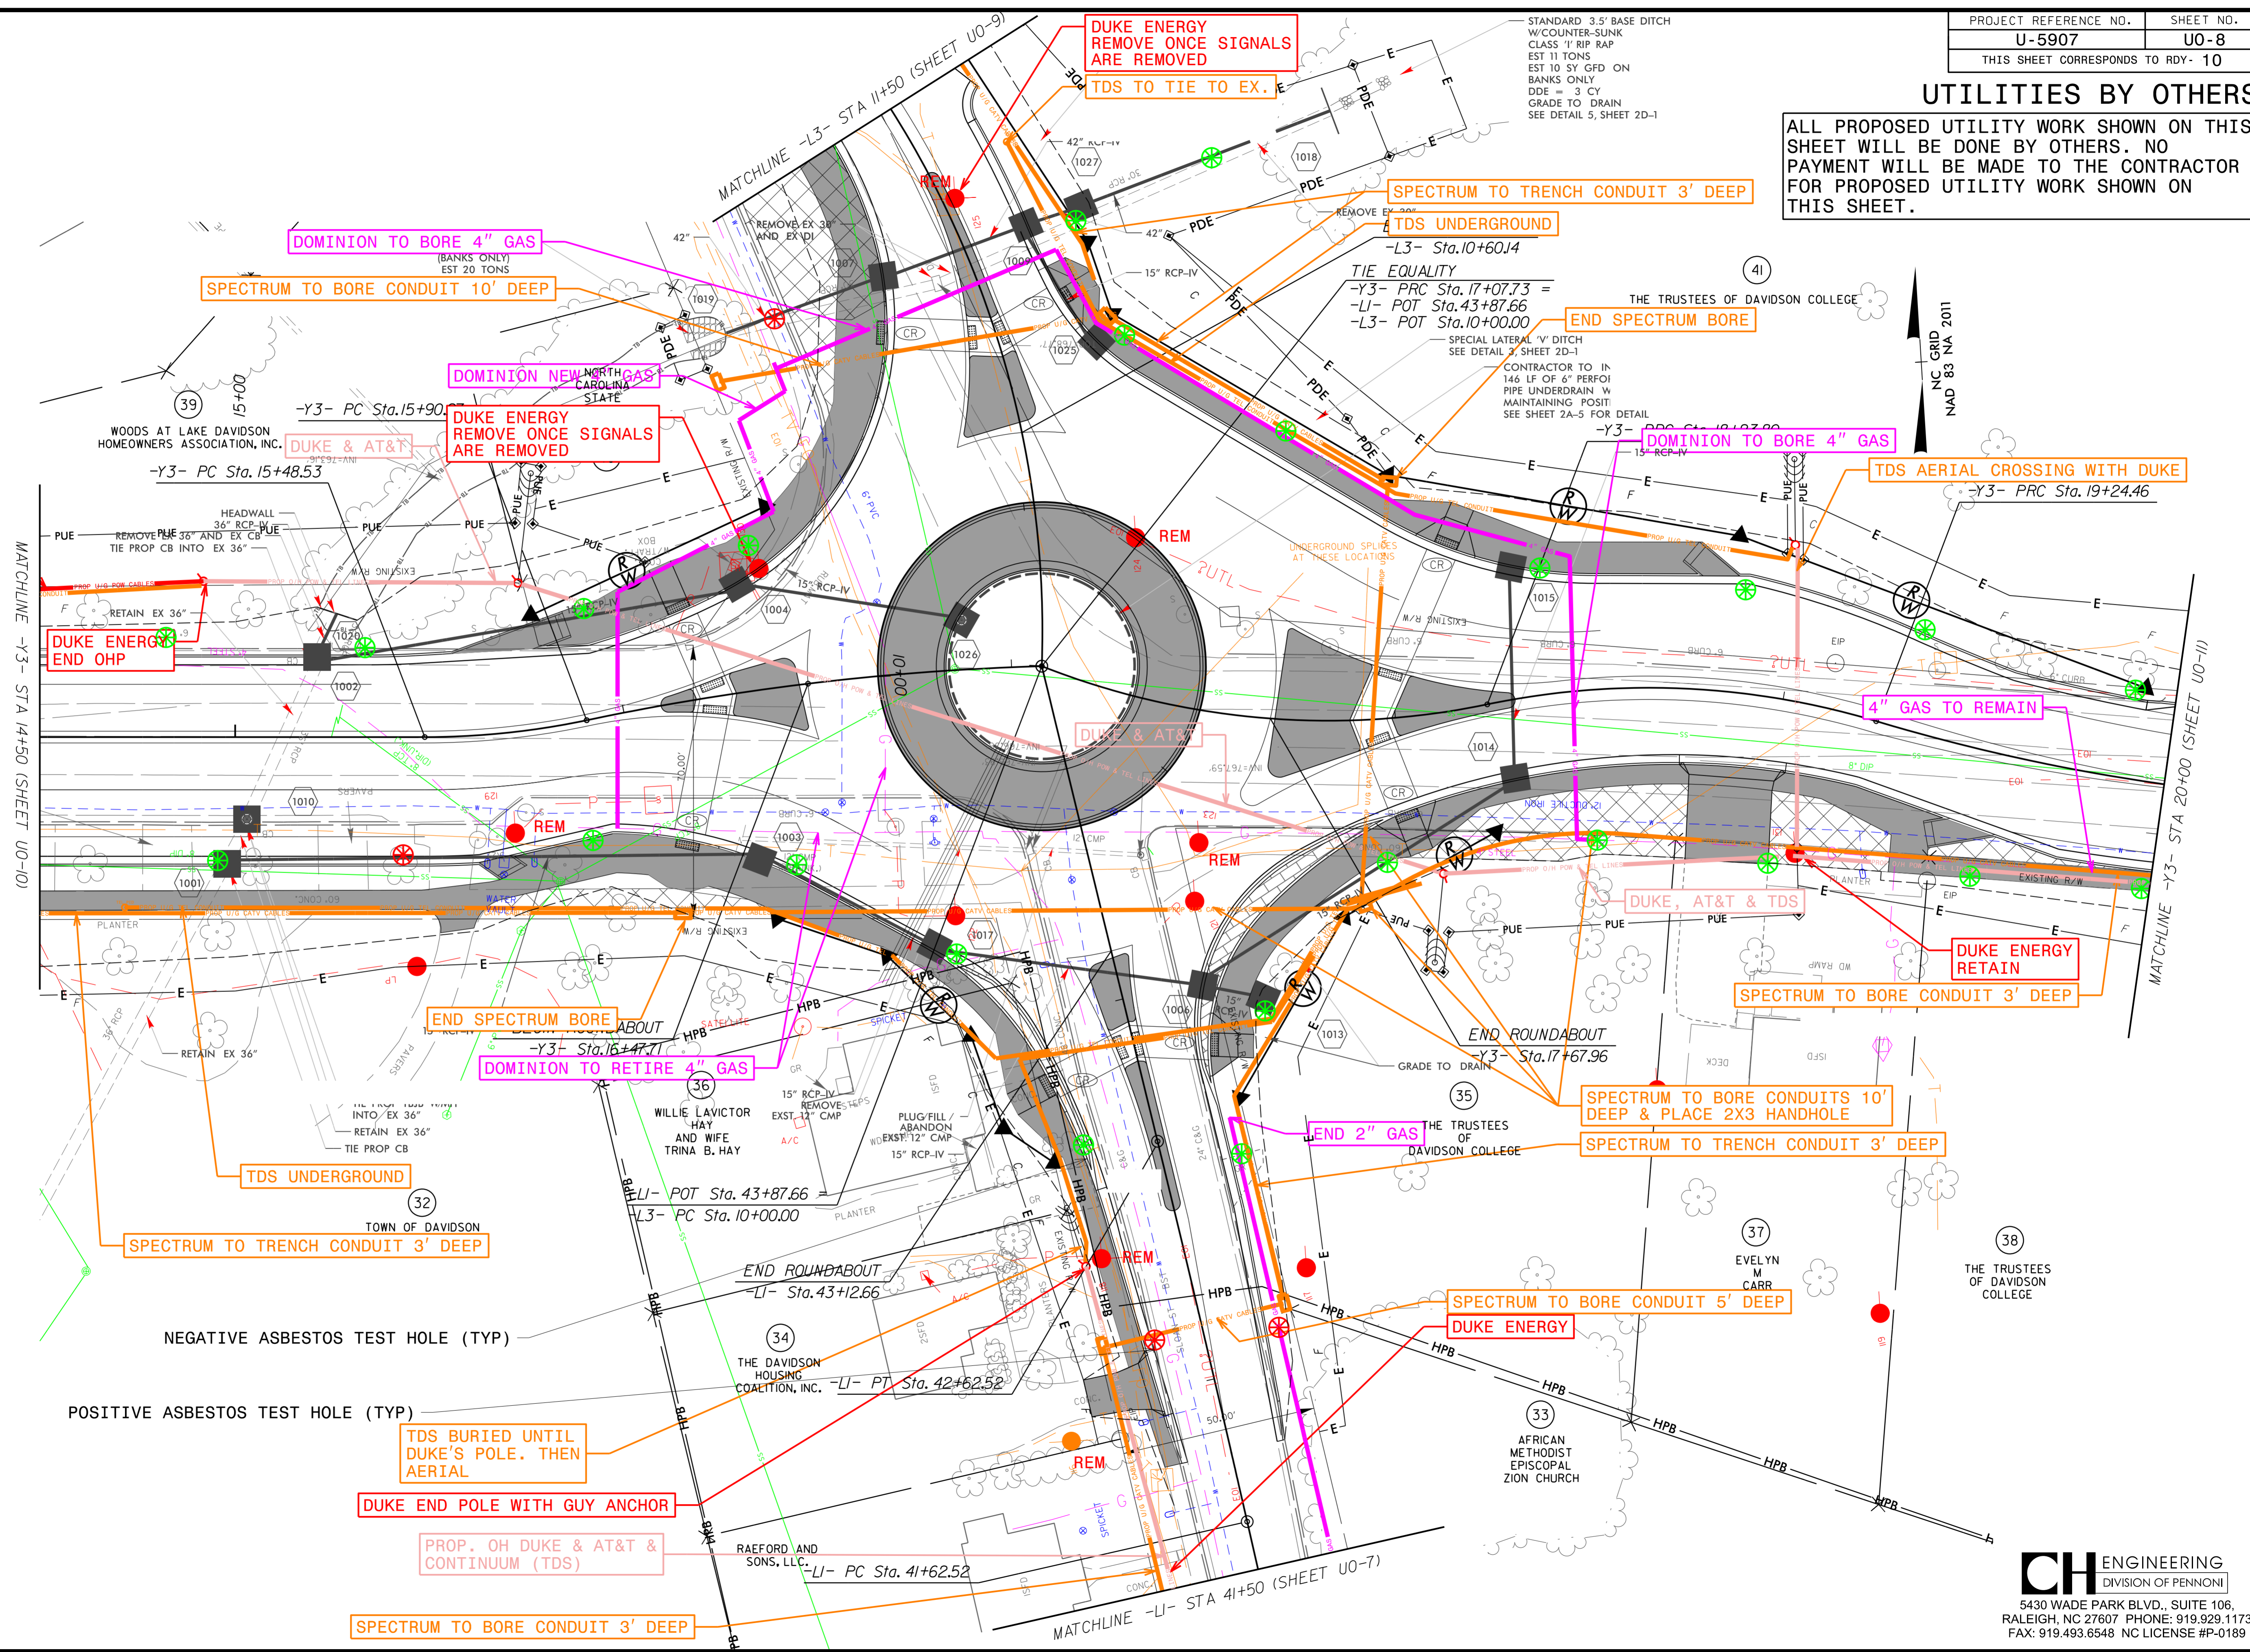

MATCHLINE -Y3- STA 14+50 (SHEET U0-10)

MATCHLINE -Y3- STA 20+00 (SHEET U0-11)

WOODS AT LAKE DAVIDSON HOMEOWNERS ASSOCIATION, INC.
 -Y3- PC Sta. 15+90
 -Y3- PC Sta. 15+48.53

WILLIE LAVICTOR HAY AND WIFE TRINA B. HAY
 -LI- POT Sta. 43+87.66
 -L3- PC Sta. 10+00.00

THE DAVIDSON HOUSING COALITION, INC.
 -LI- PT Sta. 42+62.52

RAEFORD AND SONS, LLC.
 -LI- PC Sta. 41+62.52

THE TRUSTEES OF DAVIDSON COLLEGE
 -Y3- PRC Sta. 17+67.96

THE TRUSTEES OF DAVIDSON COLLEGE
 -Y3- PRC Sta. 19+24.46



AFRICAN METHODIST EPISCOPAL ZION CHURCH

THE TRUSTEES OF DAVIDSON COLLEGE

8/11/2023
 C:\Users\psh.dgn\Engineering\UBD\Proj\U-5907\ut_rdy10_U008_psh.dgn
 5/14/99

UTILITIES BY OTHERS



ALL PROPOSED UTILITY WORK SHOWN ON THIS SHEET WILL BE DONE BY OTHERS. NO PAYMENT WILL BE MADE TO THE CONTRACTOR FOR PROPOSED UTILITY WORK SHOWN ON THIS SHEET.

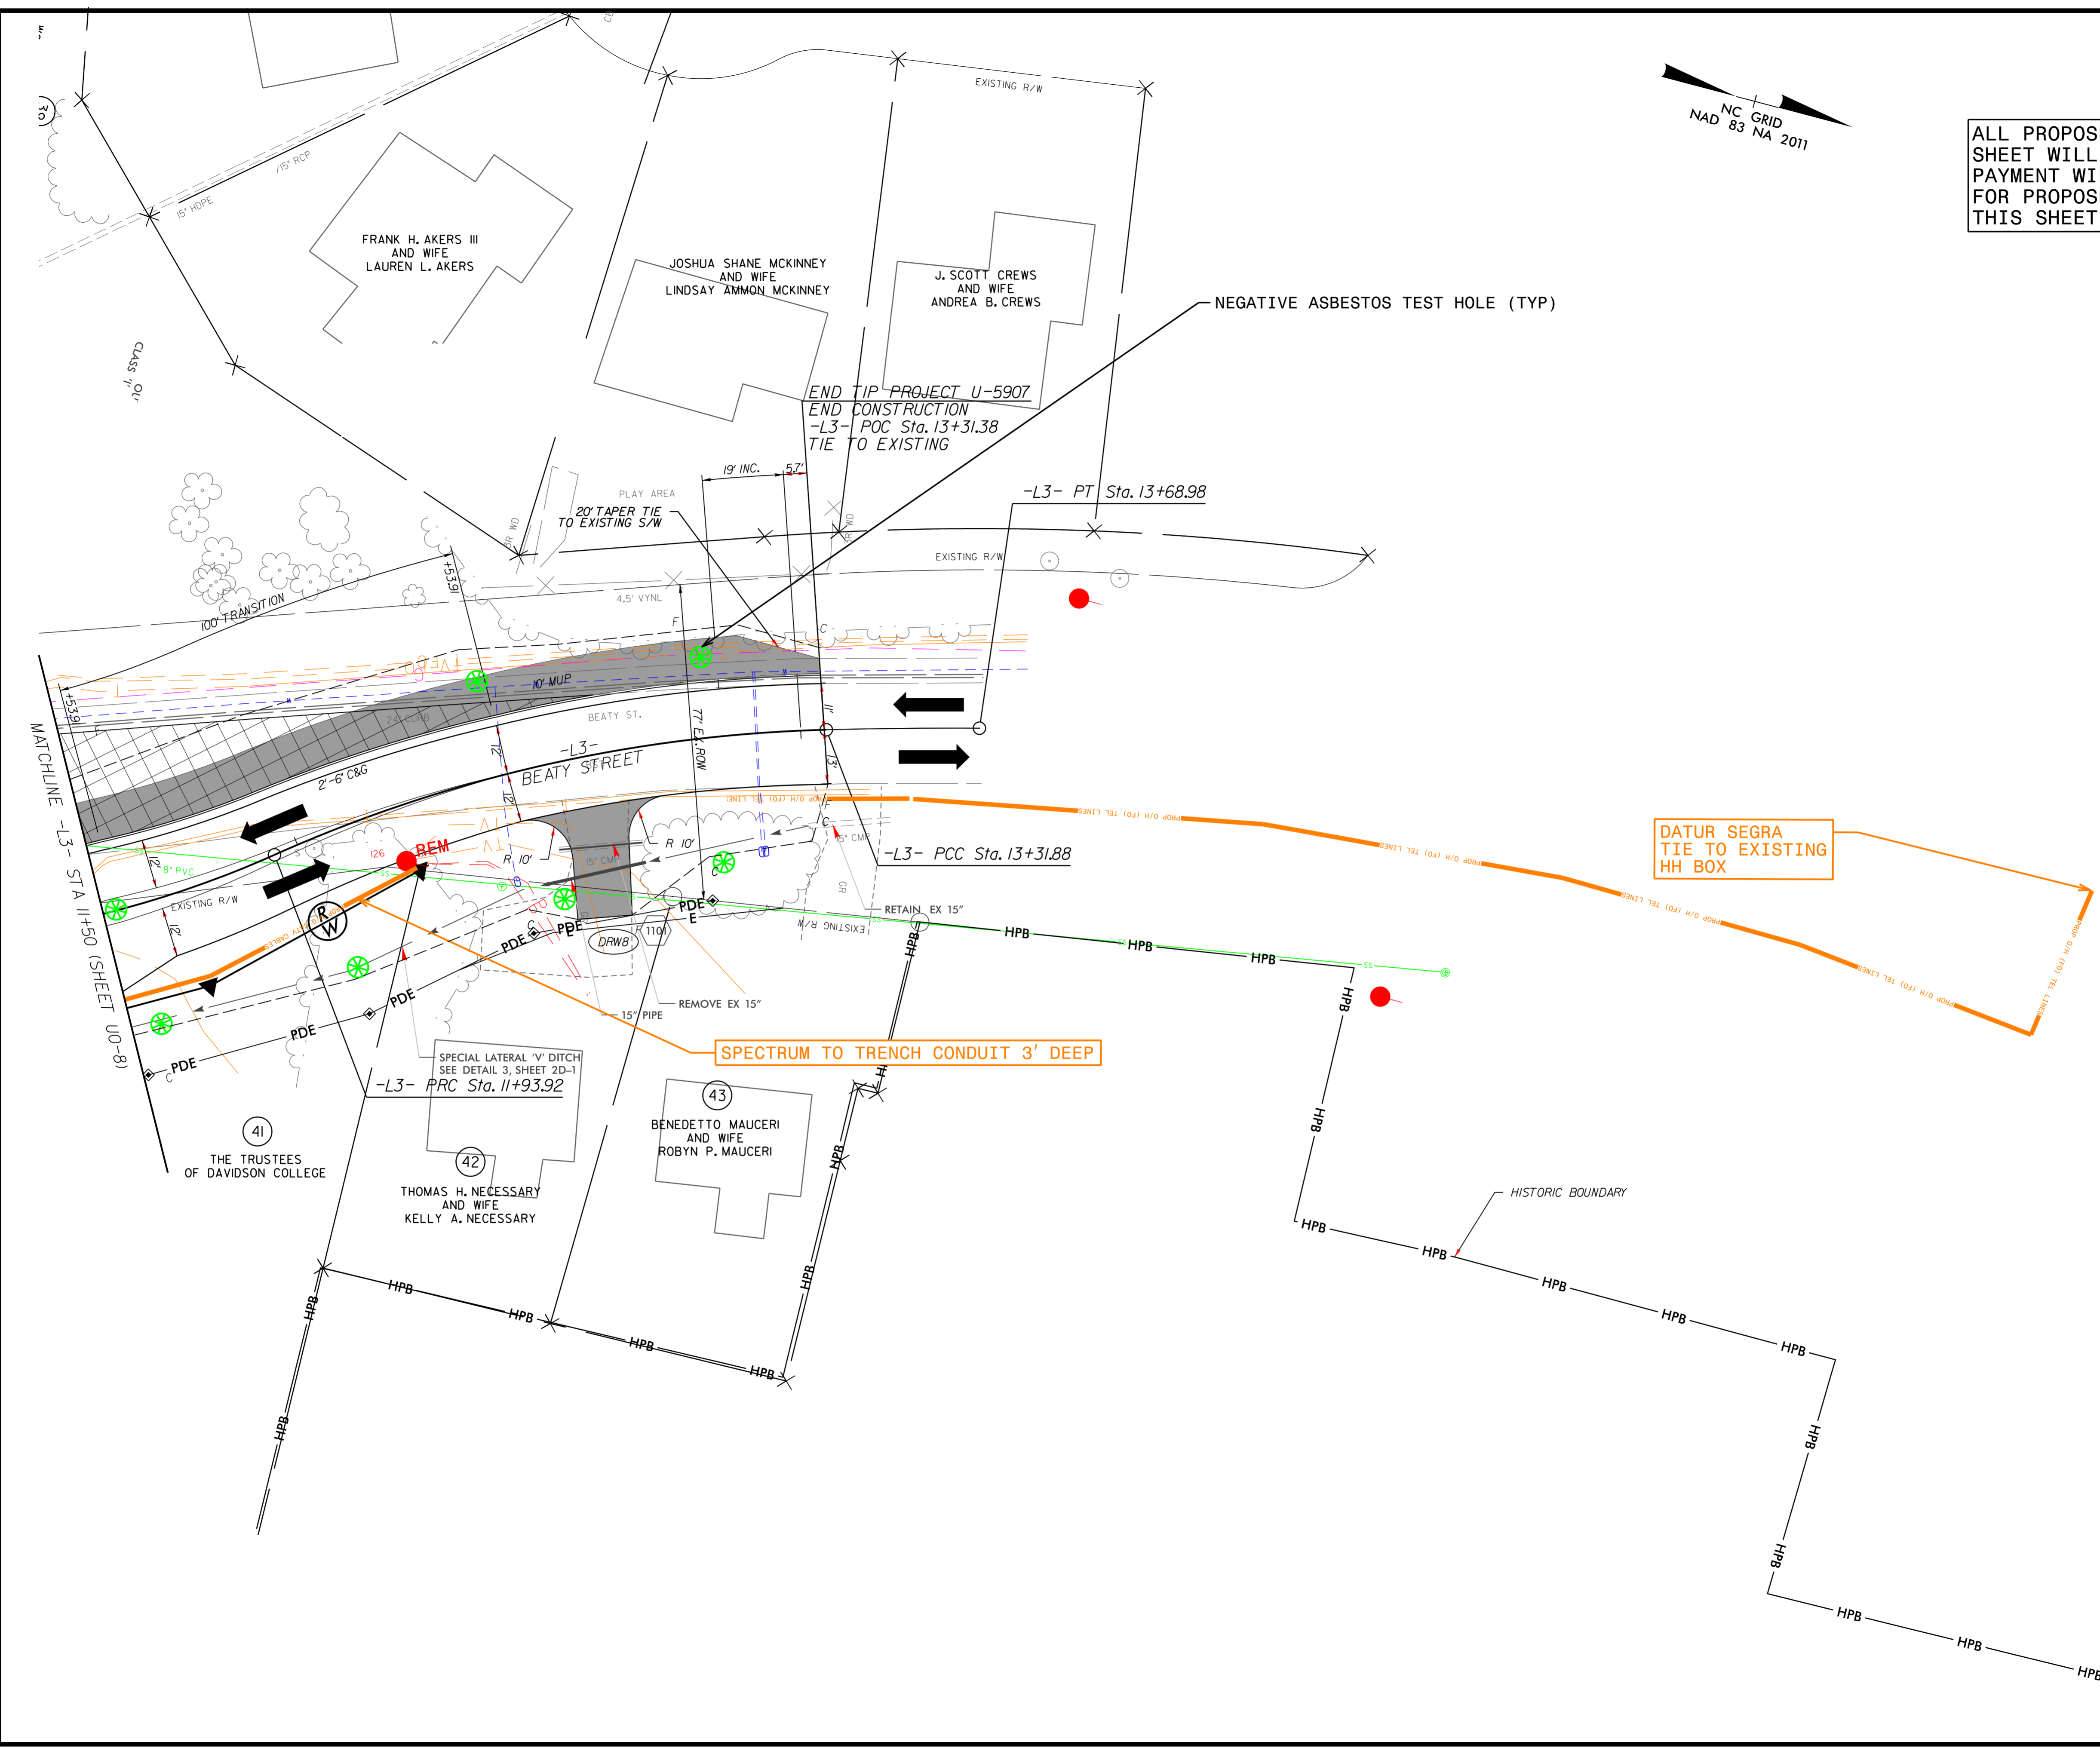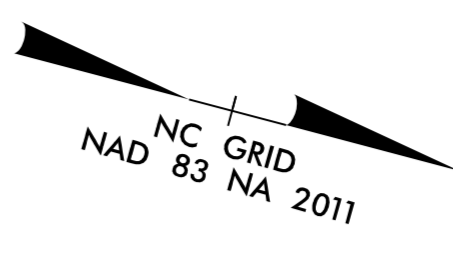

5/14/99
 8/8/2023
 C:\Users\psh\OneDrive\Engineering\UBD\Proj\U-5907\ut_rdy11_U009_psh.dgn

UTILITIES BY OTHERS

ALL PROPOSED UTILITY WORK SHOWN ON THIS SHEET WILL BE DONE BY OTHERS. NO PAYMENT WILL BE MADE TO THE CONTRACTOR FOR PROPOSED UTILITY WORK SHOWN ON THIS SHEET.

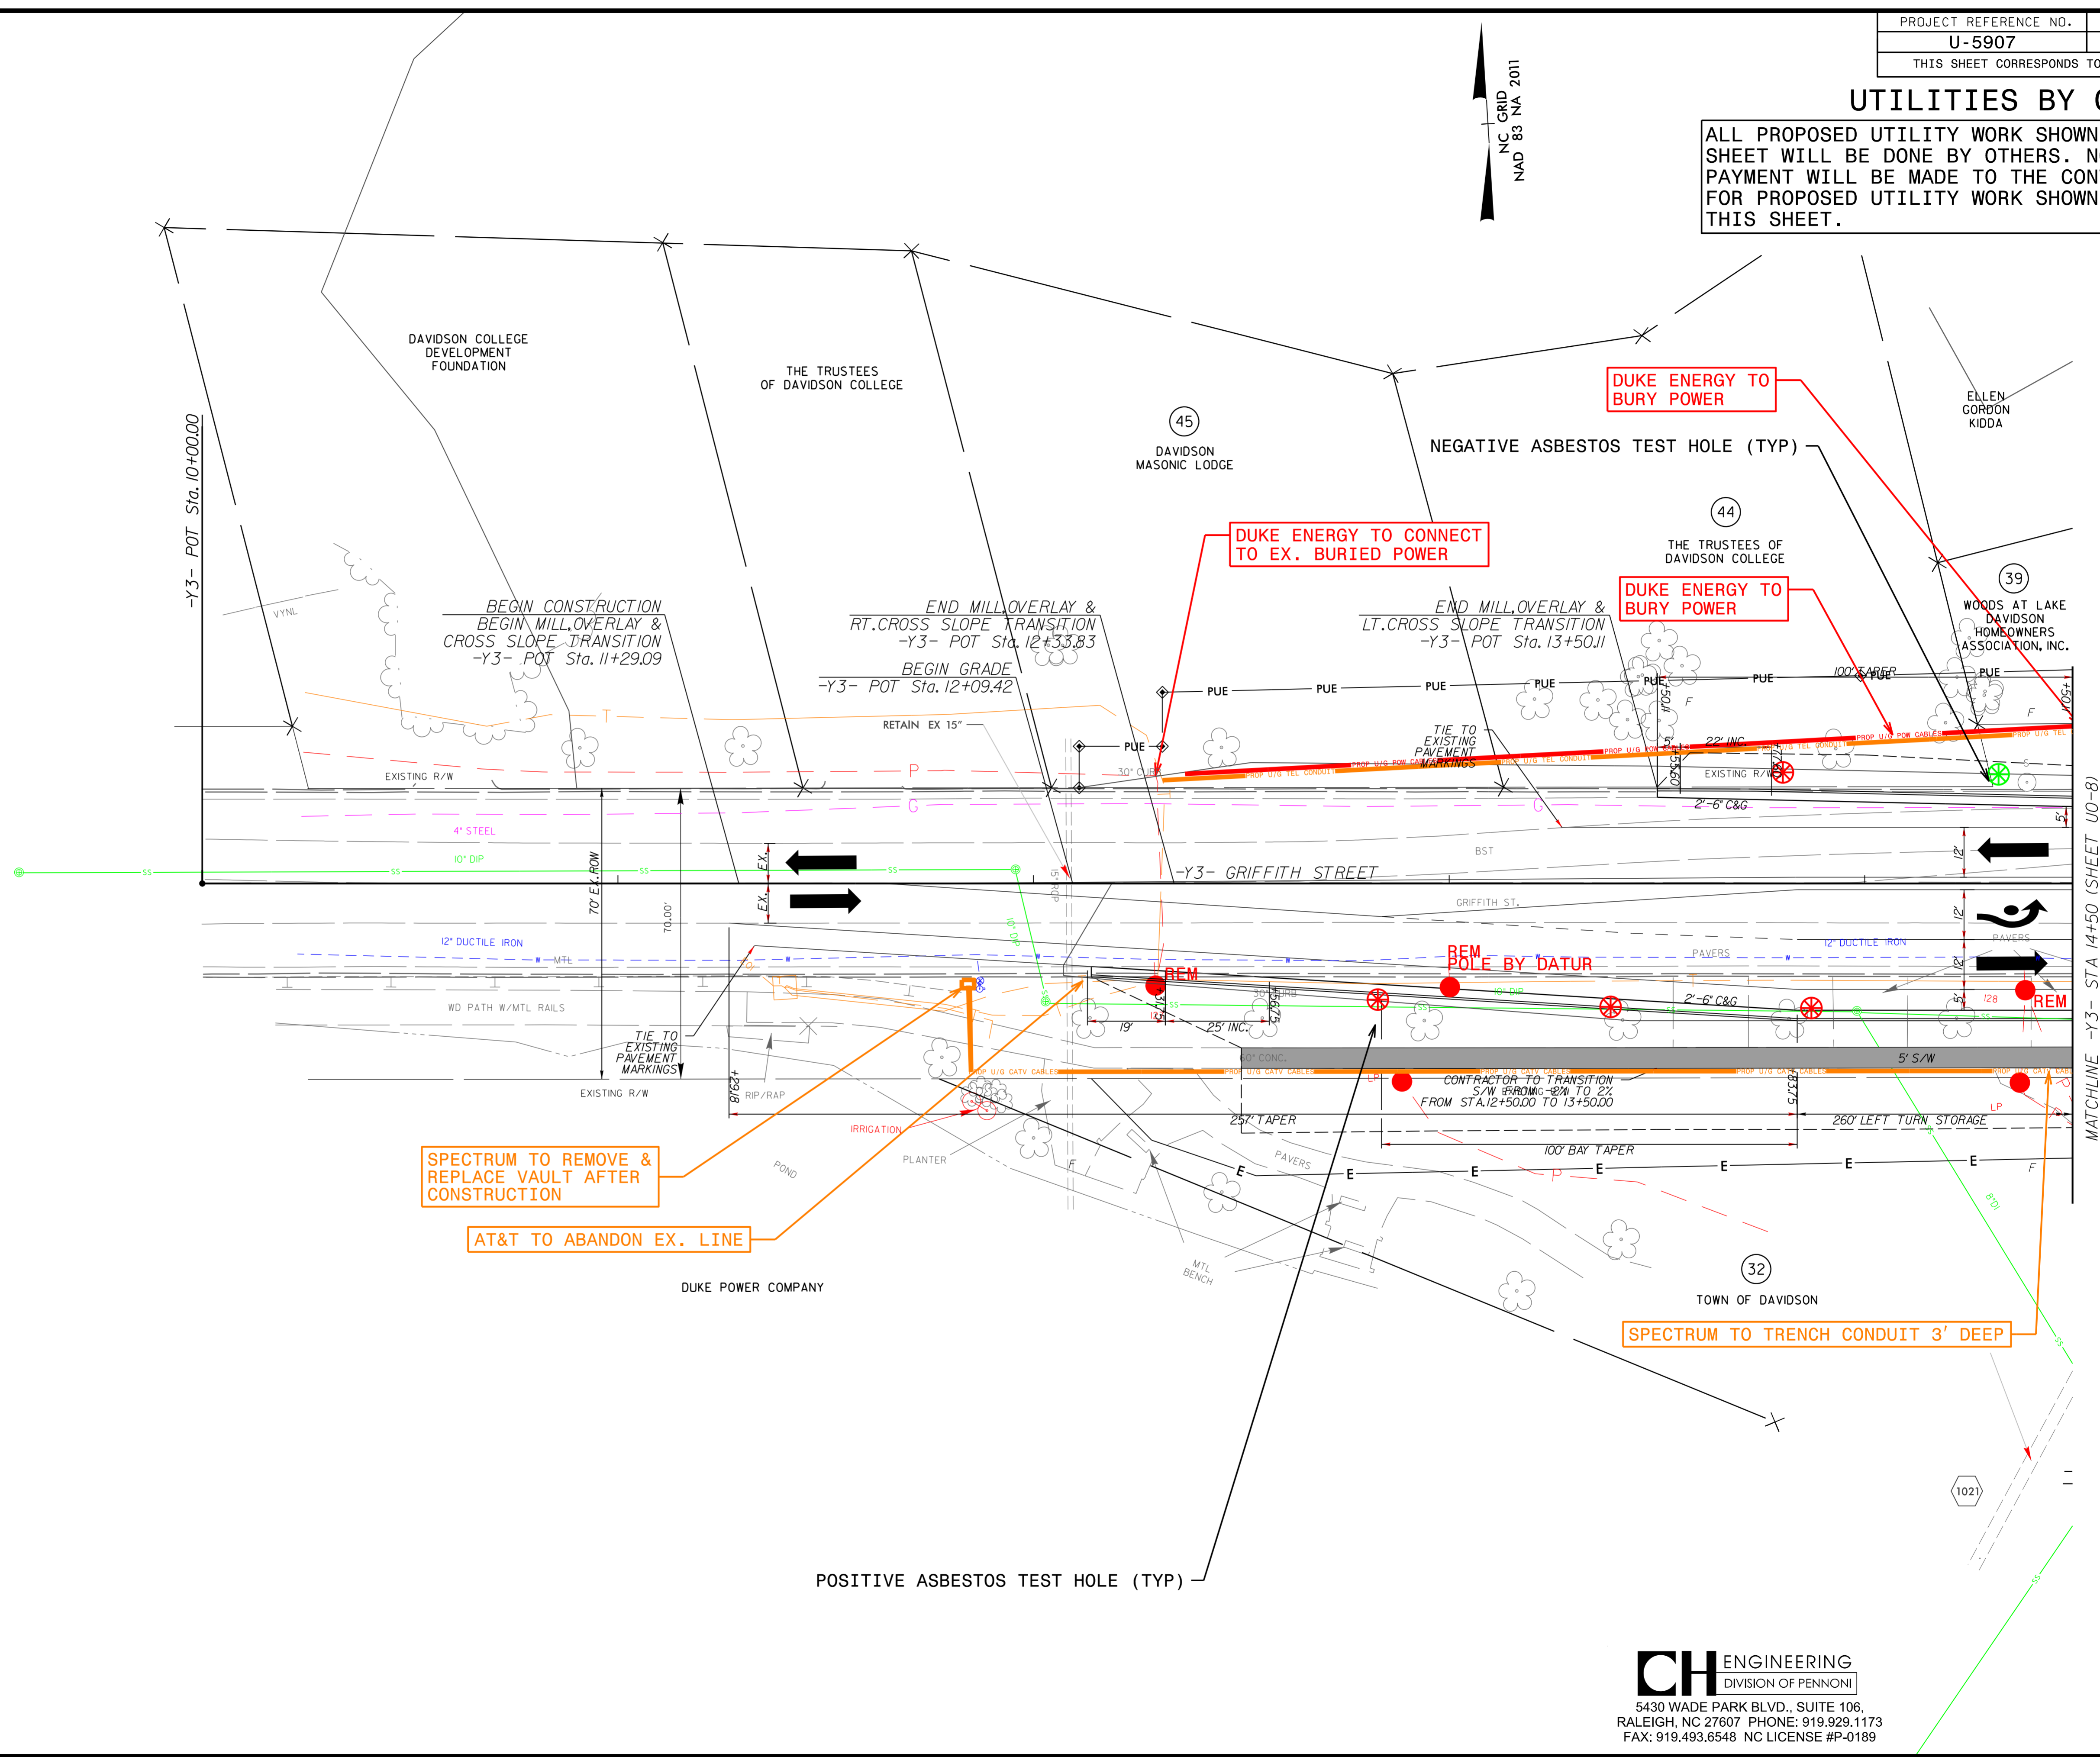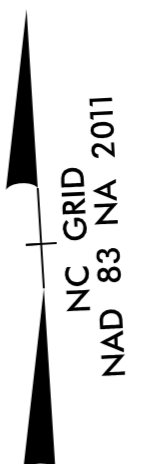

SPECTRUM TO REMOVE & REPLACE VAULT AFTER CONSTRUCTION

AT&T TO ABANDON EX. LINE

SPECTRUM TO TRENCH CONDUIT 3' DEEP

POSITIVE ASBESTOS TEST HOLE (TYP)

DUKE ENERGY TO BURY POWER


DUKE ENERGY TO CONNECT TO EX. BURIED POWER

DUKE ENERGY TO BURY POWER

5/14/99
 9/8/2023
 P:\CH\Projects\Engineering\UBD\Proj\U-5907\ut_rdy12_U010.psh.dgn

UTILITIES BY OTHERS

ALL PROPOSED UTILITY WORK SHOWN ON THIS SHEET WILL BE DONE BY OTHERS. NO PAYMENT WILL BE MADE TO THE CONTRACTOR FOR PROPOSED UTILITY WORK SHOWN ON THIS SHEET.

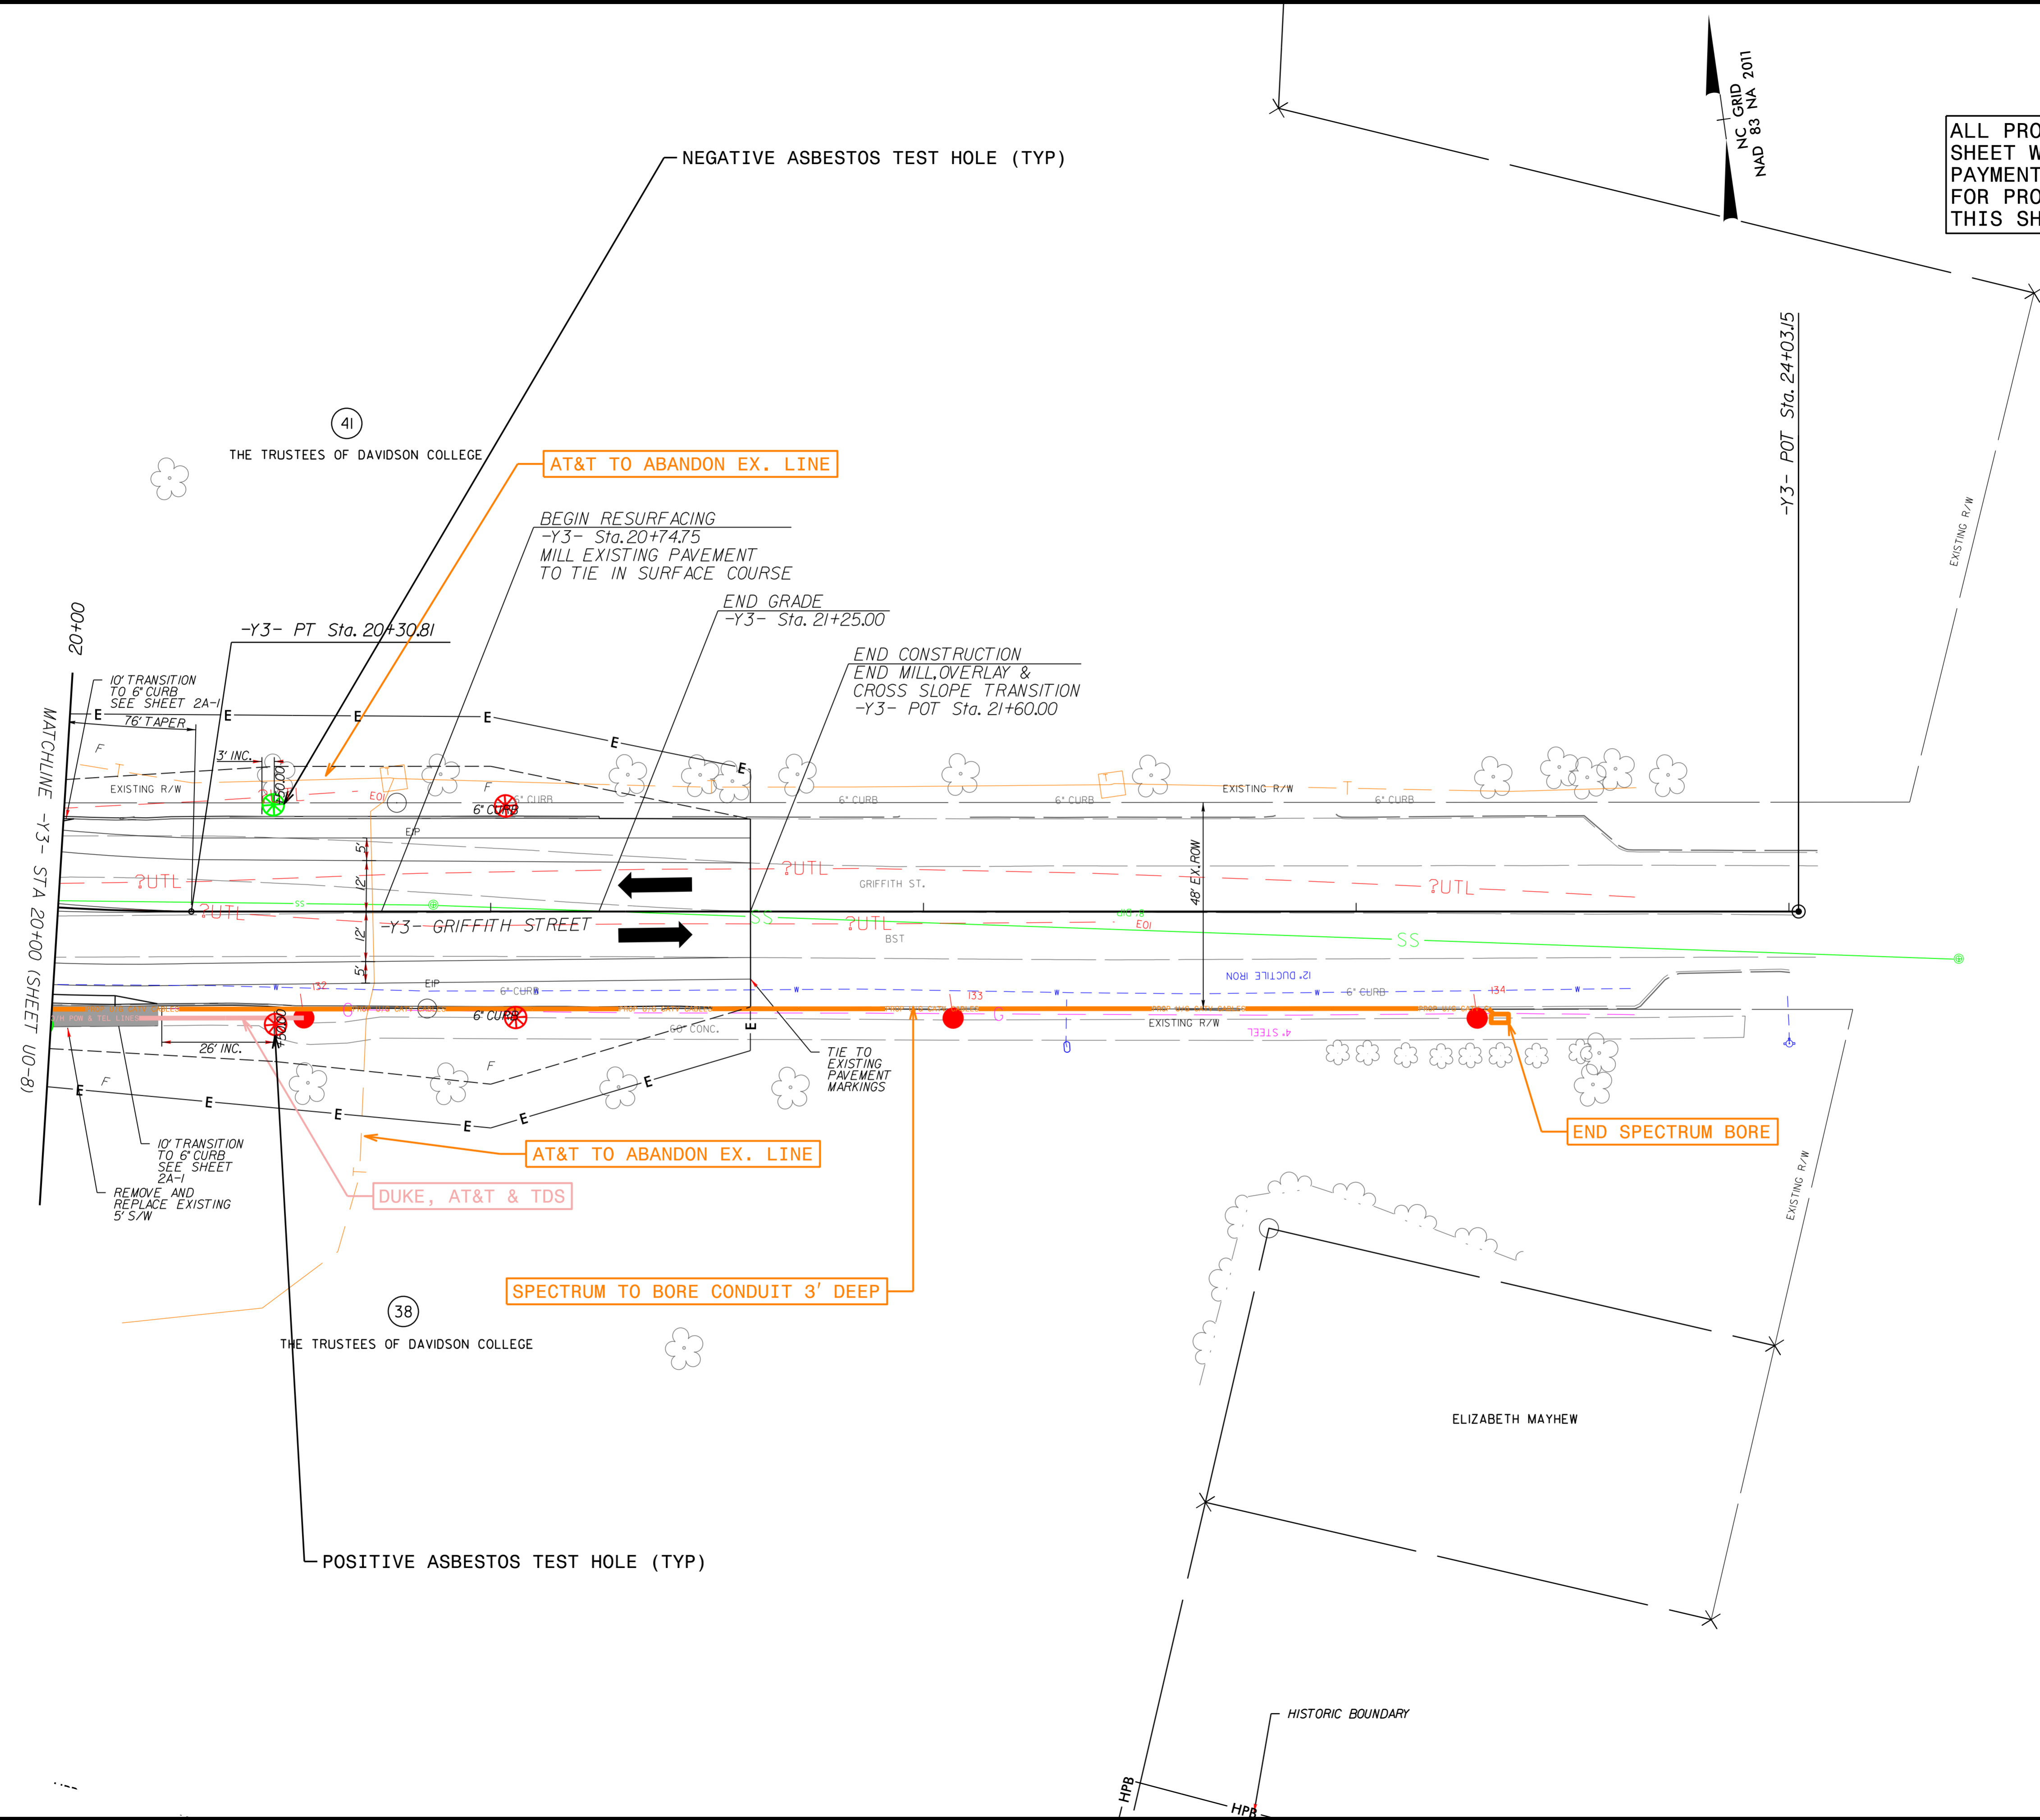

NC GRID
NAD 83 NA 2011

MATCHLINE -Y3- STA 20+00 (SHEET U0-8)

-Y3- POT Sta. 24+03.15

5/14/99
9/8/2023
P:\SHEET\Projects\Engineering\UBD\Proje\U-5907\ut_rdf\13_U011_psh.dgn