

STATE OF NORTH CAROLINA
DEPT. OF TRANSPORTATION
DIVISION OF HIGHWAYS
RALEIGH, N.C.


ROADWAY DETAIL DRAWING FOR
BRIDGE APPROACH FILLS
TYPE 1 APPROACH FILL
APPROACH FILL FOR
BRIDGE ABUTMENT

SHEET 1 OF 2

STATE OF NORTH CAROLINA
DEPT. OF TRANSPORTATION
DIVISION OF HIGHWAYS
RALEIGH, N.C.

ROADWAY DETAIL DRAWING FOR
BRIDGE APPROACH FILLS
TYPE 1 APPROACH FILL
APPROACH FILL FOR
BRIDGE ABUTMENT

SHEET 1 OF 2

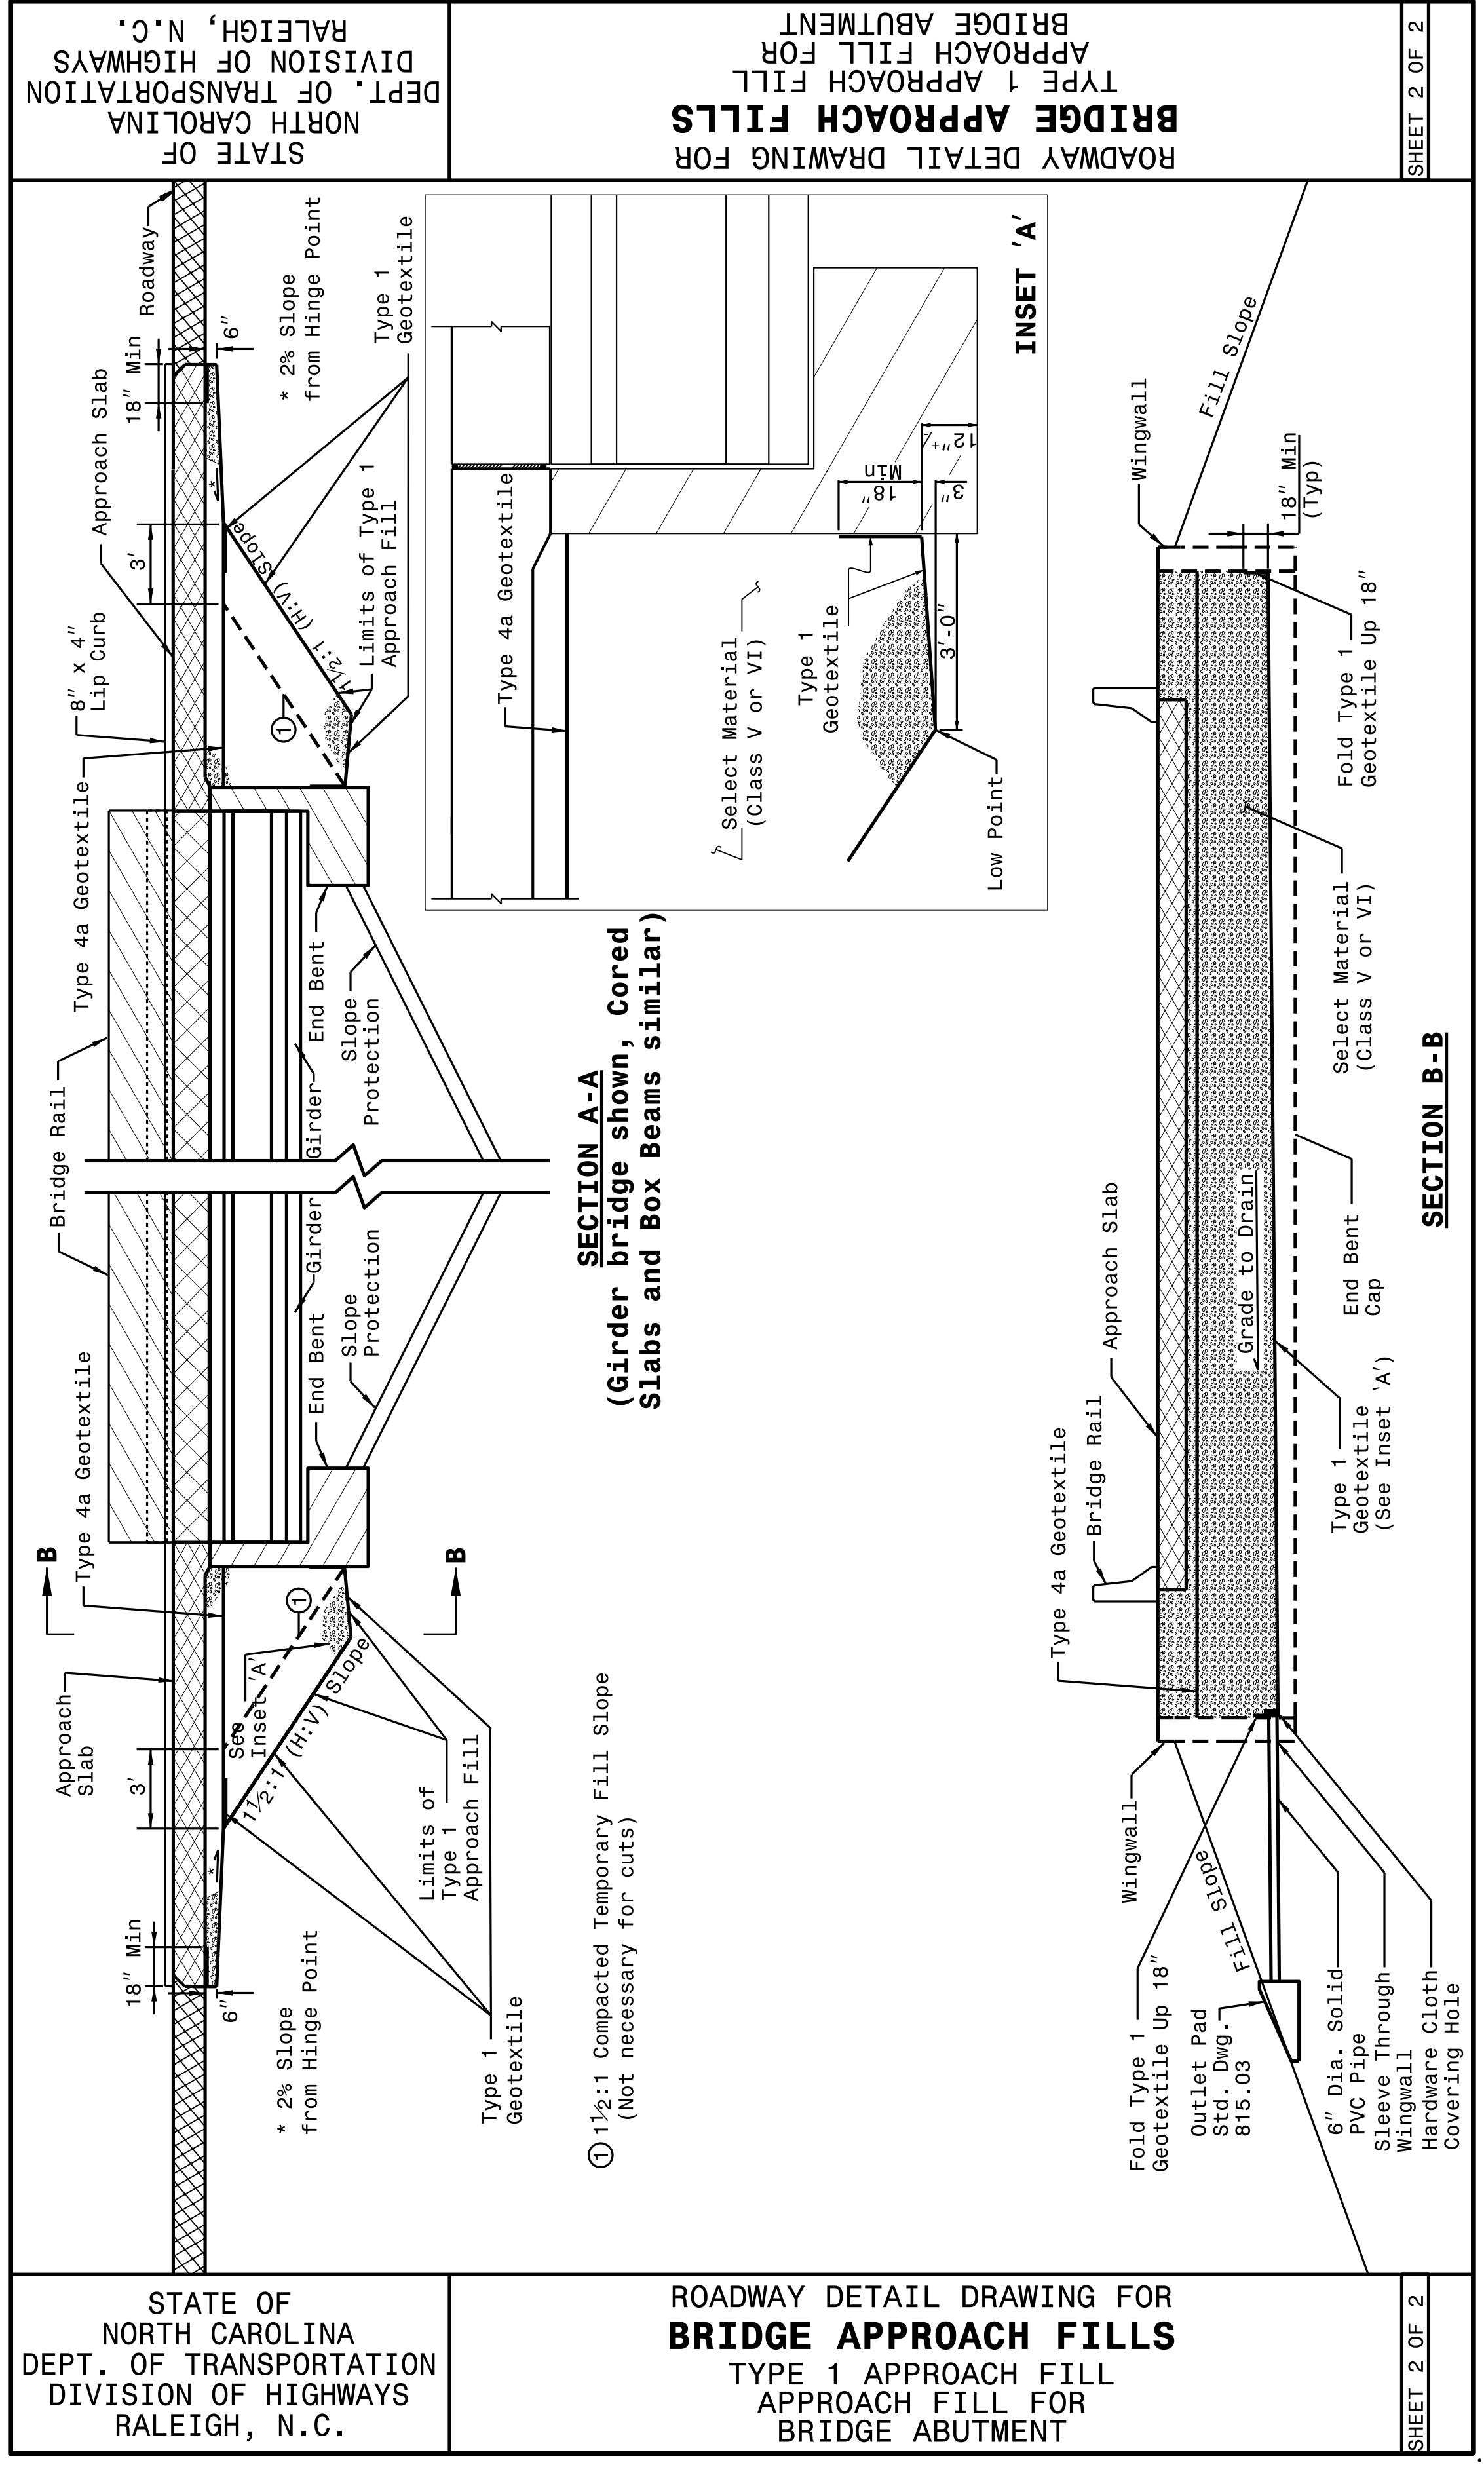

STATE OF NORTH CAROLINA
DEPT. OF TRANSPORTATION
DIVISION OF HIGHWAYS
RALEIGH, N.C.

ROADWAY DETAIL DRAWING FOR
BRIDGE APPROACH FILLS
TYPE 1 APPROACH FILL
APPROACH FILL FOR
BRIDGE ABUTMENT

SHEET 2 OF 2

STATE OF NORTH CAROLINA
DEPT. OF TRANSPORTATION
DIVISION OF HIGHWAYS
RALEIGH, N.C.

ROADWAY DETAIL DRAWING FOR
BRIDGE APPROACH FILLS
TYPE 1 APPROACH FILL
APPROACH FILL FOR
BRIDGE ABUTMENT

SHEET 2 OF 2



DocuSigned by:
Scott A. Hidden
11/15/2023

DOCUMENT NOT CONSIDERED FINAL
UNLESS ALL SIGNATURES COMPLETED

**CONTRACT STANDARDS
AND DEVELOPMENT UNIT**
Office 919-707-6950 FAX 919-250-4119

SEE TITLE BLOCK

ORIGINAL BY: K KEMP DATE: 07-30-23
MODIFIED BY: DATE: _____
CHECKED BY: DATE: _____
FILE SPEC.: DATE: _____

30-JUN-2023 12:42
C:\Users\scott.h\OneDrive\Documents\BR-0046\BR-0046.dwg
\$\$\$\$\$USERNAME\$\$\$\$\$