

STATE	STATE PROJECT REFERENCE NO.	SHEET NO.	TOTAL SHEETS
N.C.	BR-0046	RW01	05

STATE OF NORTH CAROLINA  
DIVISION OF HIGHWAYS

---


SURVEY CONTROL, EXISTING CENTERLINES,  
RIGHT OF WAY, EASEMENTS AND PROPERTY TIES

---



**SAMPSON COUNTY**

---

BRIDGE NO. 22  
ON US 701 OVER BILL'S SWAMP

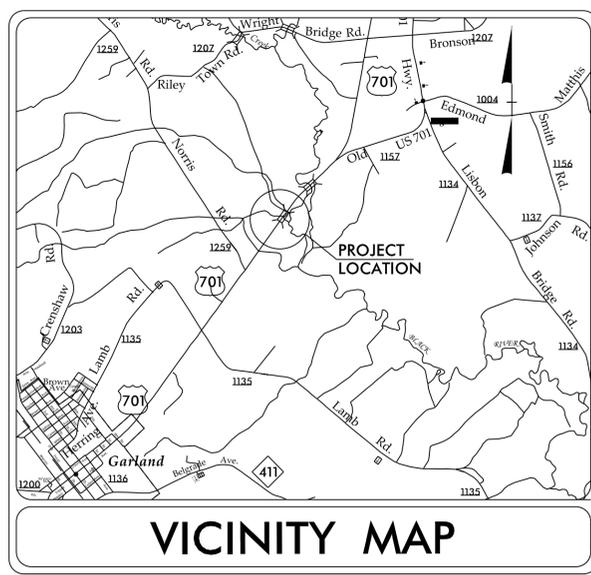

**TIP PROJECT: BR0046**

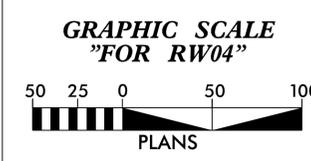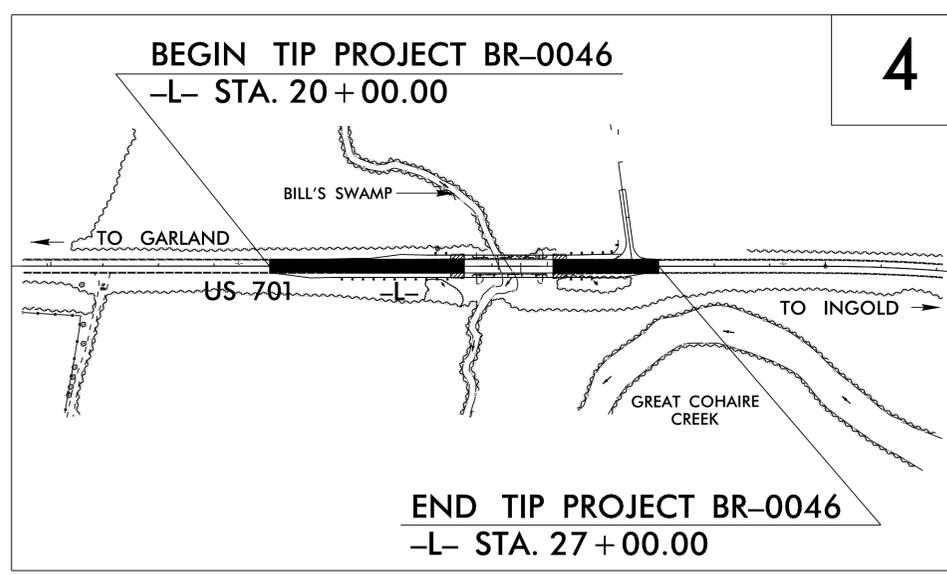

**DATUM DESCRIPTION**

THE LOCALIZED COORDINATE SYSTEM DEVELOPED FOR THIS PROJECT IS BASED ON THE STATE PLANE COORDINATES ESTABLISHED BY NCGS FOR MONUMENT "BR0046-2" WITH NAD 83/NA 2011 STATE PLANE GRID COORDINATES OF NORTHING: 385,896.2845(ft) EASTING: 2,188,866.5299(ft) ELEVATION: 56.148(ft)

THE AVERAGE COMBINED GRID FACTOR USED ON THIS PROJECT (GROUND TO GRID) IS: 0.9999051146

THE N.C. LAMBERT GRID BEARING AND LOCALIZED HORIZONTAL GROUND DISTANCE FROM "BR0046-2" TO -L- STATION 10+00.00 IS N 37-05'16" E 1,099.17(ft)

ALL LINEAR DIMENSIONS ARE LOCALIZED HORIZONTAL DISTANCES VERTICAL DATUM USED IS NAVD 88


*Prepared in the Office of:  
LOCATION & SURVEYS, DIV 3  
5310 BARBADOS BLVD., SUITE 102  
CASTLE HAYNE, N.C., 28429*

2018 STANDARD SPECIFICATIONS

<b>RIGHT OF WAY DATE:</b> <u>JULY 14, 2022</u>	<b>LETTING DATE:</b> <u>DECEMBER 19, 2023</u>
---	--

**PROFESSIONAL LAND SURVEYOR**

DocuSigned by:  
Christopher J. Sawyer  
09/20/2023

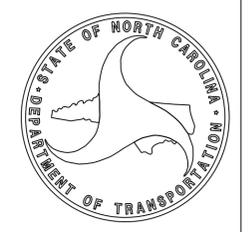

20-SEP-2023 16:44  
S:\Units\Div03\Projects\BRIDG\BRIDG\Sampson\BR-0046-0022\Working\50\_series\_plans\BR0046-Rdy-tsh\_rev.dgn  
Individual AT LS-328725L