

DETOUR

NOTE:
 ALL PROPOSED UTILITY WORK SHOWN ON THIS SHEET WILL BE DONE BY OTHERS. NO PAYMENT WILL BE MADE TO THE CONTRACTOR FOR PROPOSED UTILITY WORK SHOWN ON THIS SHEET.




**MATCHLINE -L- STA. 17+41.00
 SEE INSET A**

8/17/99

BOBBY L. BARNES
 DB 2012, PG 336

JONATHAN B. MYERS &
 ELIZABETH MYERS
 DB 1150, PG 897

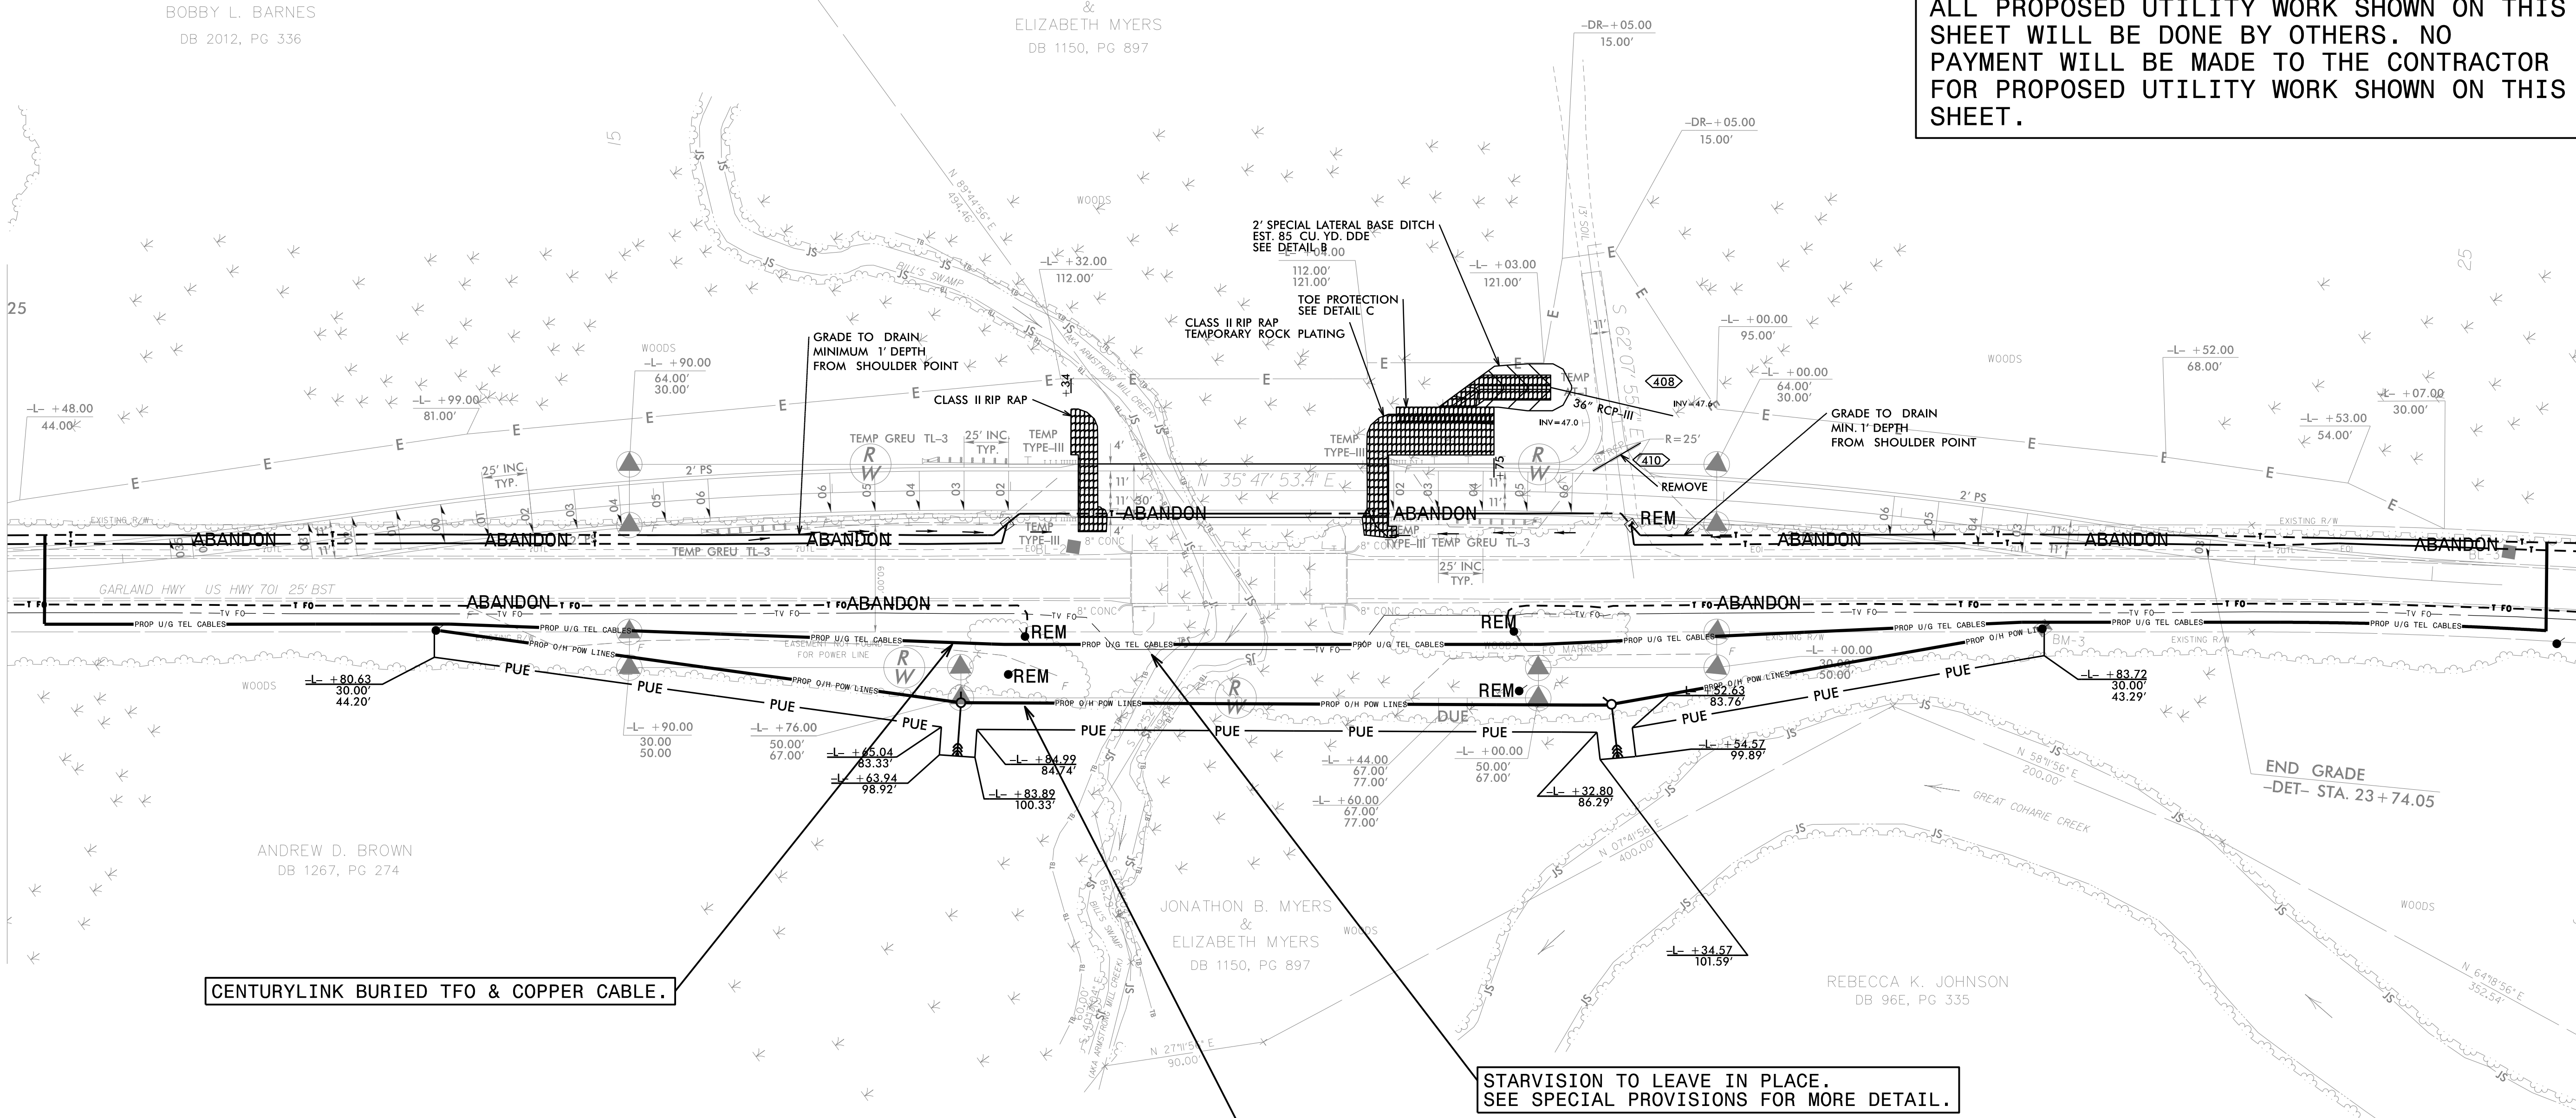


CENTURYLINK BURIED TFO & COPPER CABLE.

STARVISION TO LEAVE IN PLACE.
 SEE SPECIAL PROVISIONS FOR MORE DETAIL.

DUKE ENERGY AERIAL POWER

INSET A

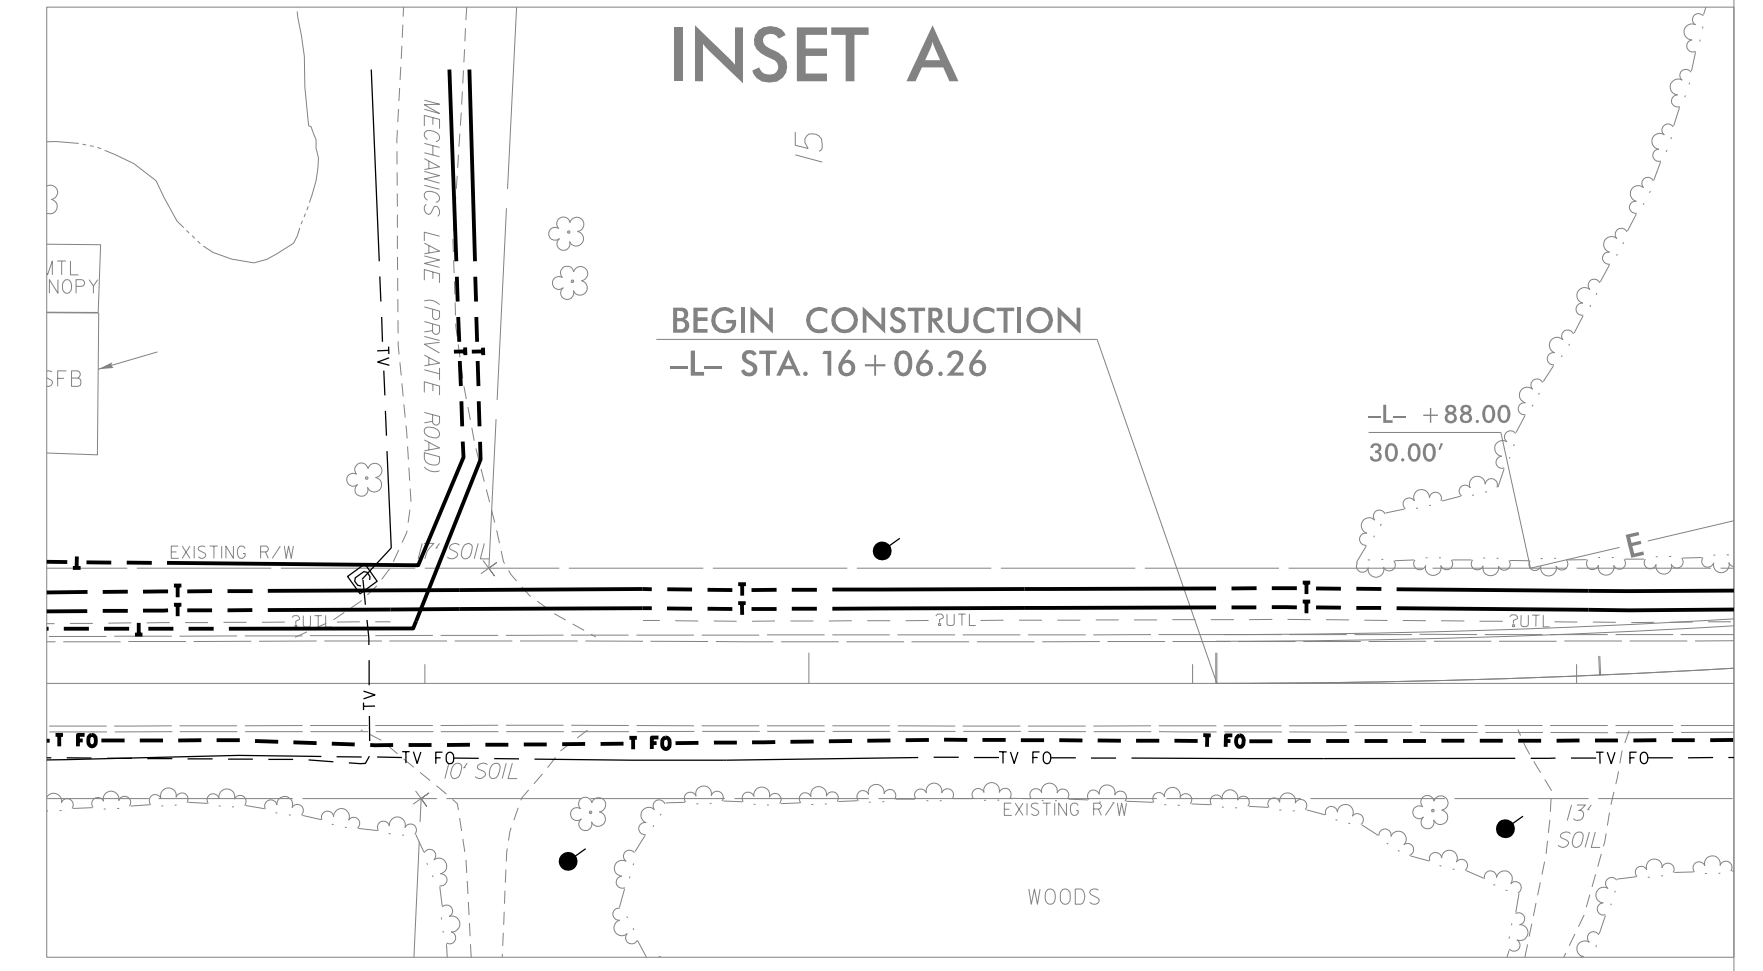

MATCHLINE -L- STA. 17+41.00

M:\SEP-2023\1245
 M:\2023\09\1245\BR-0046\Utilities\2300_002_BR0046_Rd.dwg
 8/17/99
 BR-0046\Utilities\2300_002_BR0046_Rd.dwg