


6/23/16

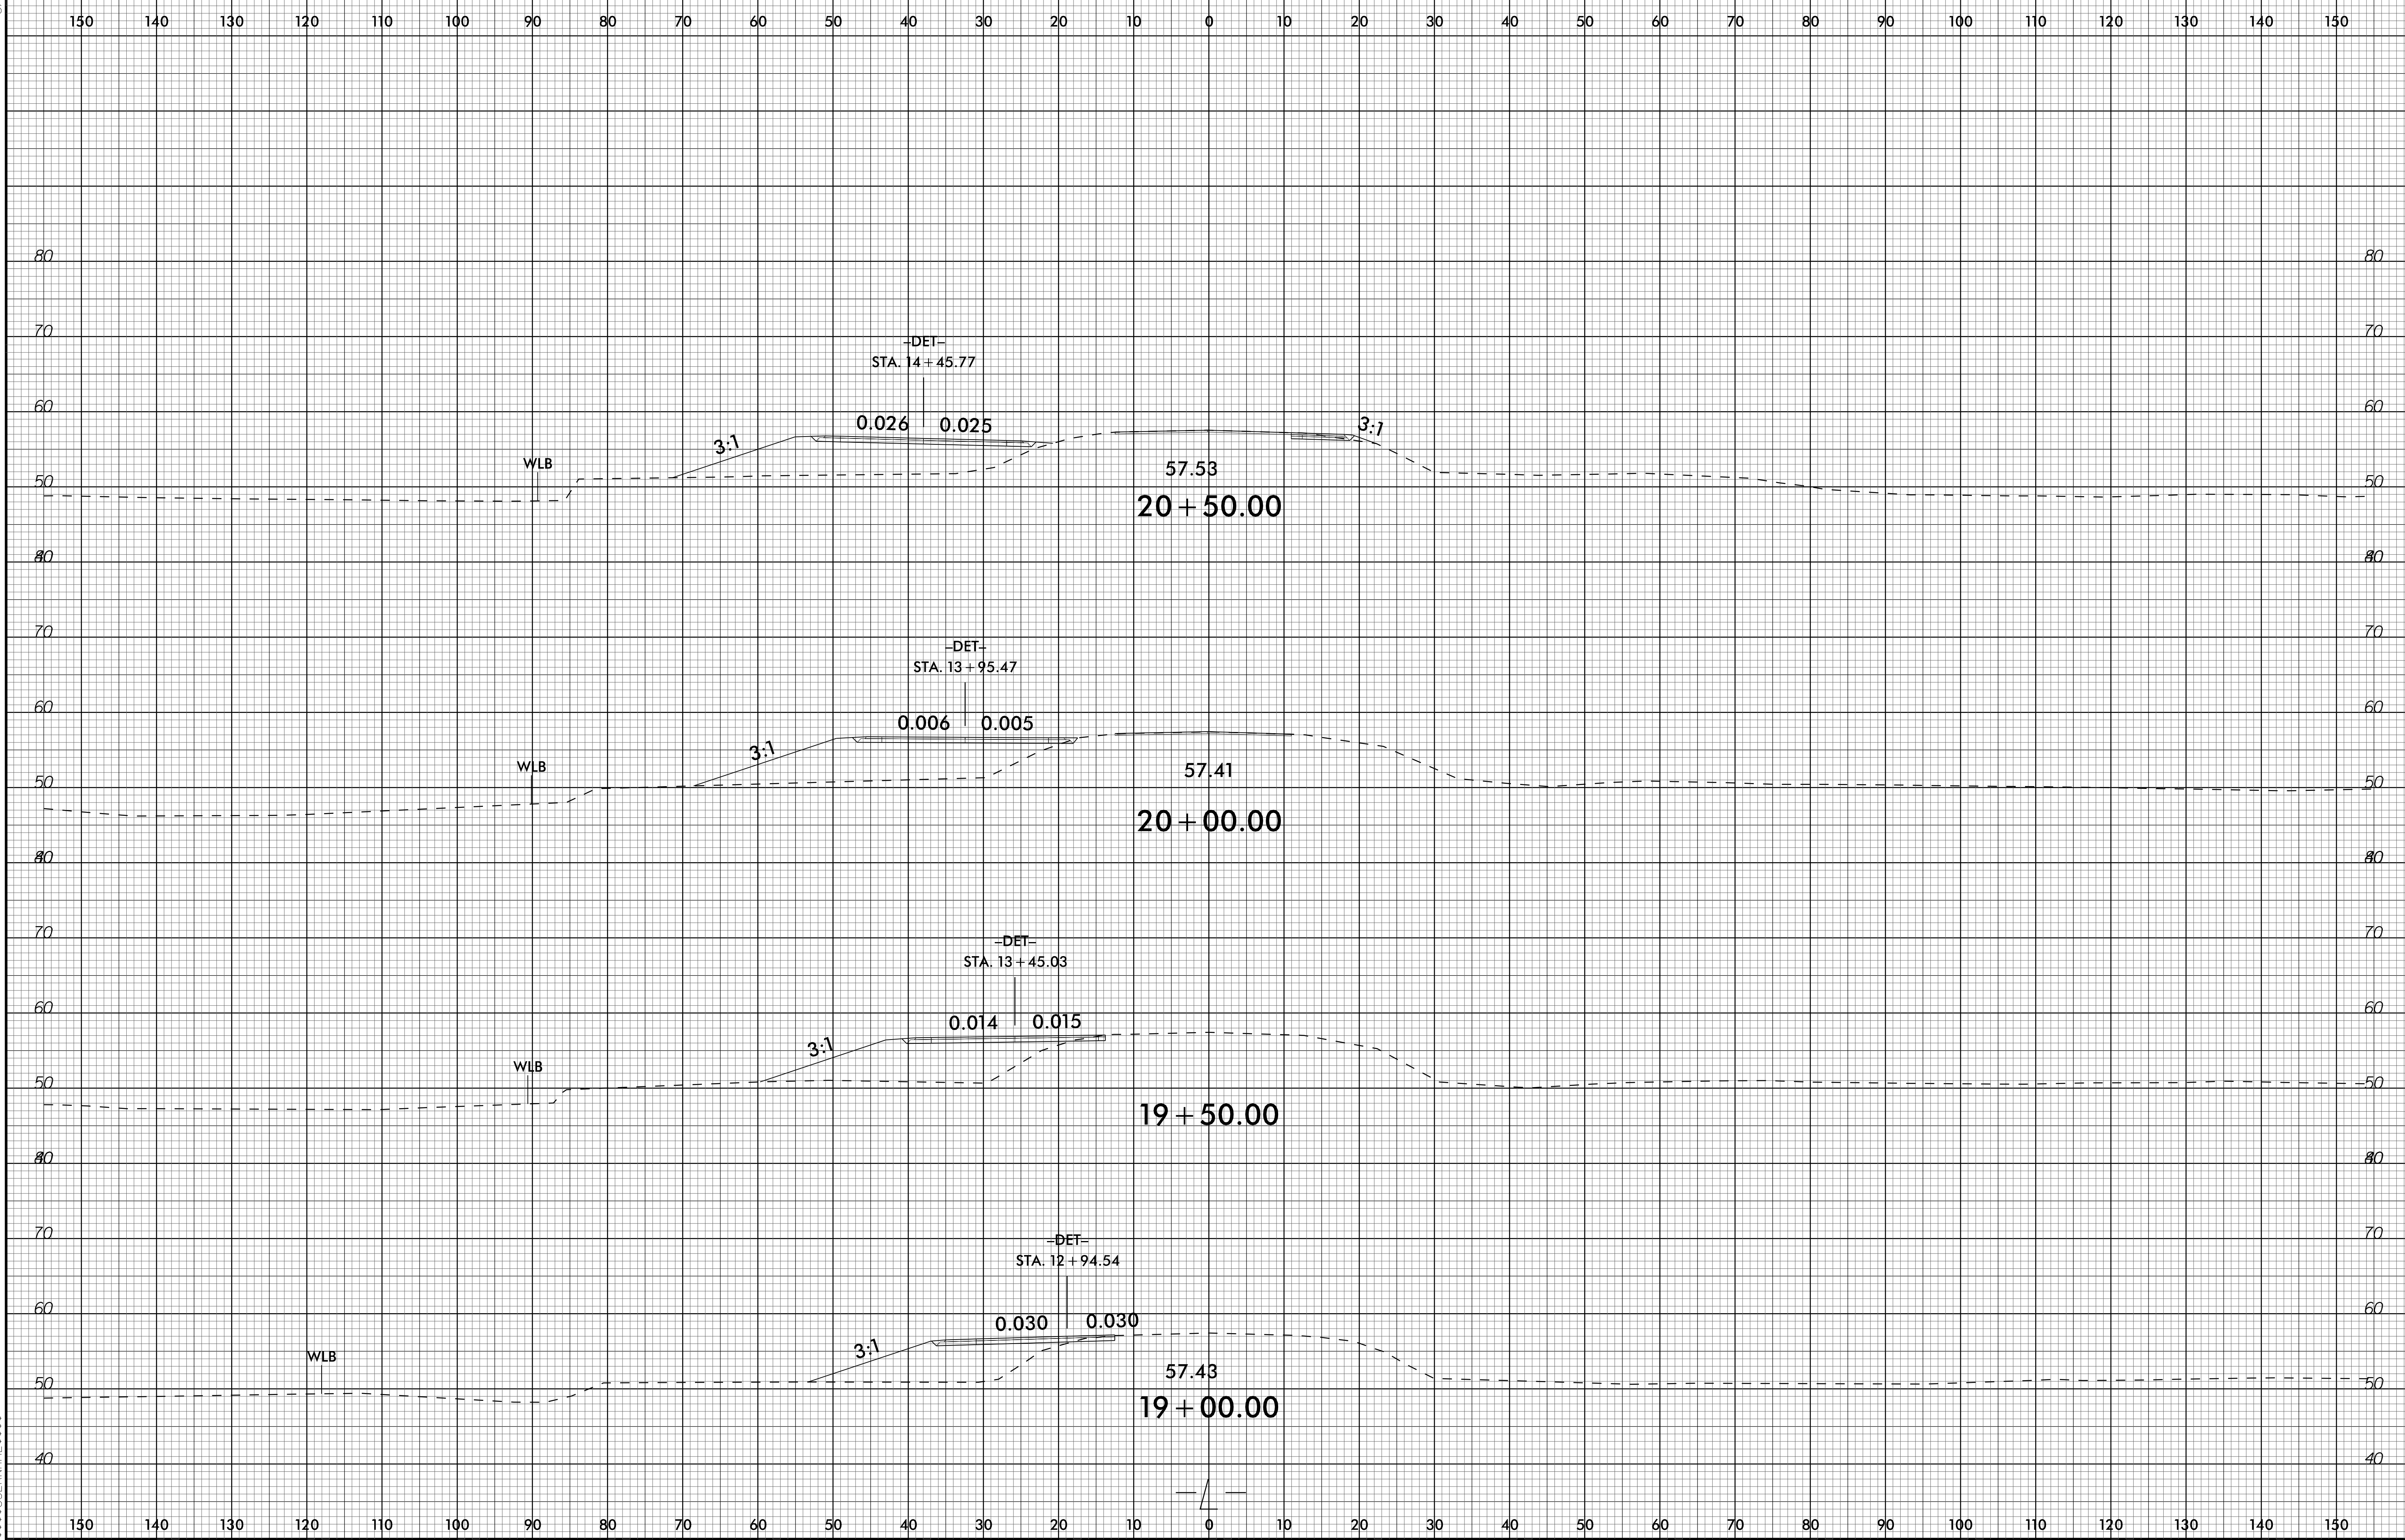

06-JAN-2023 09:35  
R:\Roadwork\CO\order-Modeling\BR0046\_Rdy\_xpl.L.dgn  
\$\$\$\$USER\$NAME\$\$\$\$