


TOTAL BRIDGE LENGTH = 160'-0" (FILL FACE TO FILL FACE)

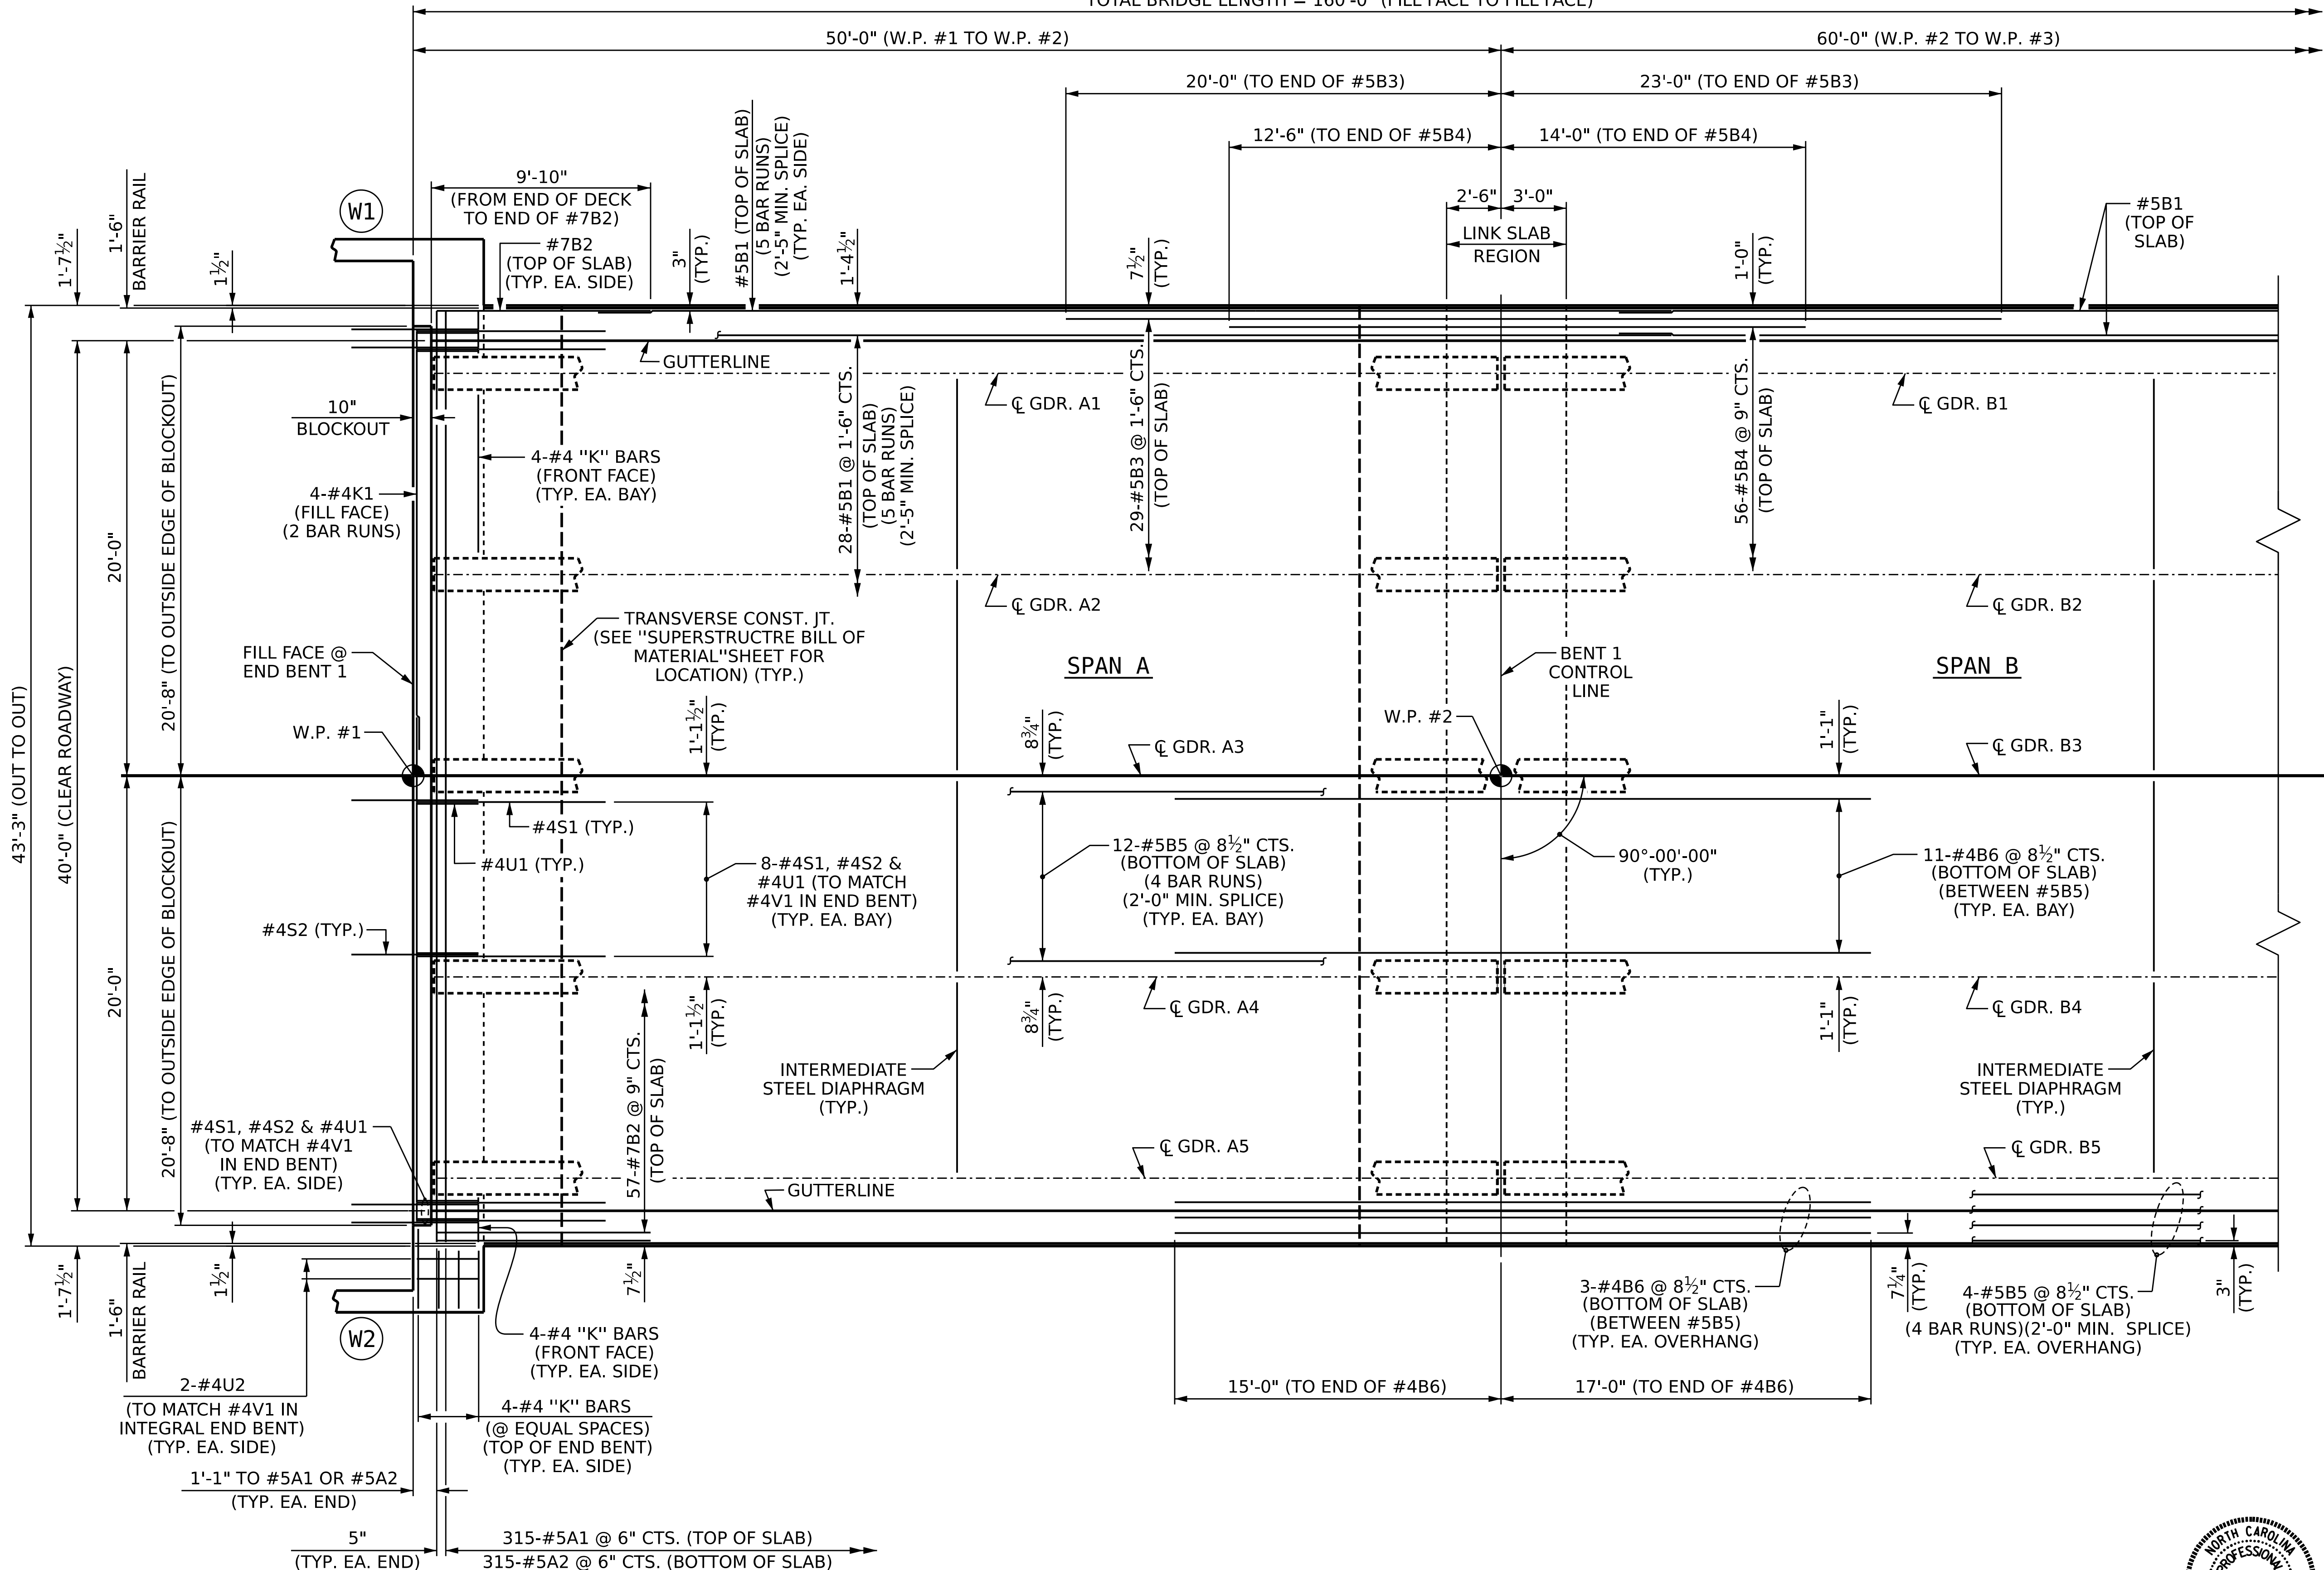

**PLAN OF SPAN A**

**PARTIAL PLAN OF SPAN B**

PROJECT NO. **BR-0046**  
**SAMPSON** COUNTY  
 STATION: **24+30.00 -L-**  
 SHEET 1 OF 3



STATE OF NORTH CAROLINA  
 DEPARTMENT OF TRANSPORTATION  
 RALEIGH  
 SUPERSTRUCTURE  
**PLAN OF SPANS**

DRAWN BY : M. K. BEARD DATE : 1/25/23  
 CHECKED BY : D. R. SHACKELFORD DATE : 2/7/23  
 DESIGN ENGINEER OF RECORD : P. D. BRYANT DATE : 6/21/23

DOCUMENT NOT CONSIDERED  
 FINAL UNLESS ALL  
 SIGNATURES COMPLETED

REVISIONS						SHEET NO. S-8 TOTAL SHEETS 31
NO.	BY:	DATE:	NO.	BY:	DATE:	
1			3			
2			4			

10/9/2023  
 R:\Structures\Plans\401.015.BR-0046.SMU.PS.5-8.810022.dgn  
 pknewton