



8/17/19
04_OCT_2023_15:26:23
X:\4306200\155543.01\TECH\Roadway\Proj\U5808_Rdly_dtl_2B2.dgn
1784

CHESTNUT LANE & GRIBBLE ROAD ROUNDBABOUT DETAIL

PROJECT REFERENCE NO. U-5808	SHEET NO. 2B-2
ROADWAY DESIGN ENGINEER	

**DOCUMENT NOT CONSIDERED FINAL
UNLESS ALL SIGNATURES COMPLETED**

Mead & Hunt
111 E. Hargett Street, Suite 300
Raleigh, North Carolina 27601
919-714-8670 | meadhunt.com
NC License No. F-1235

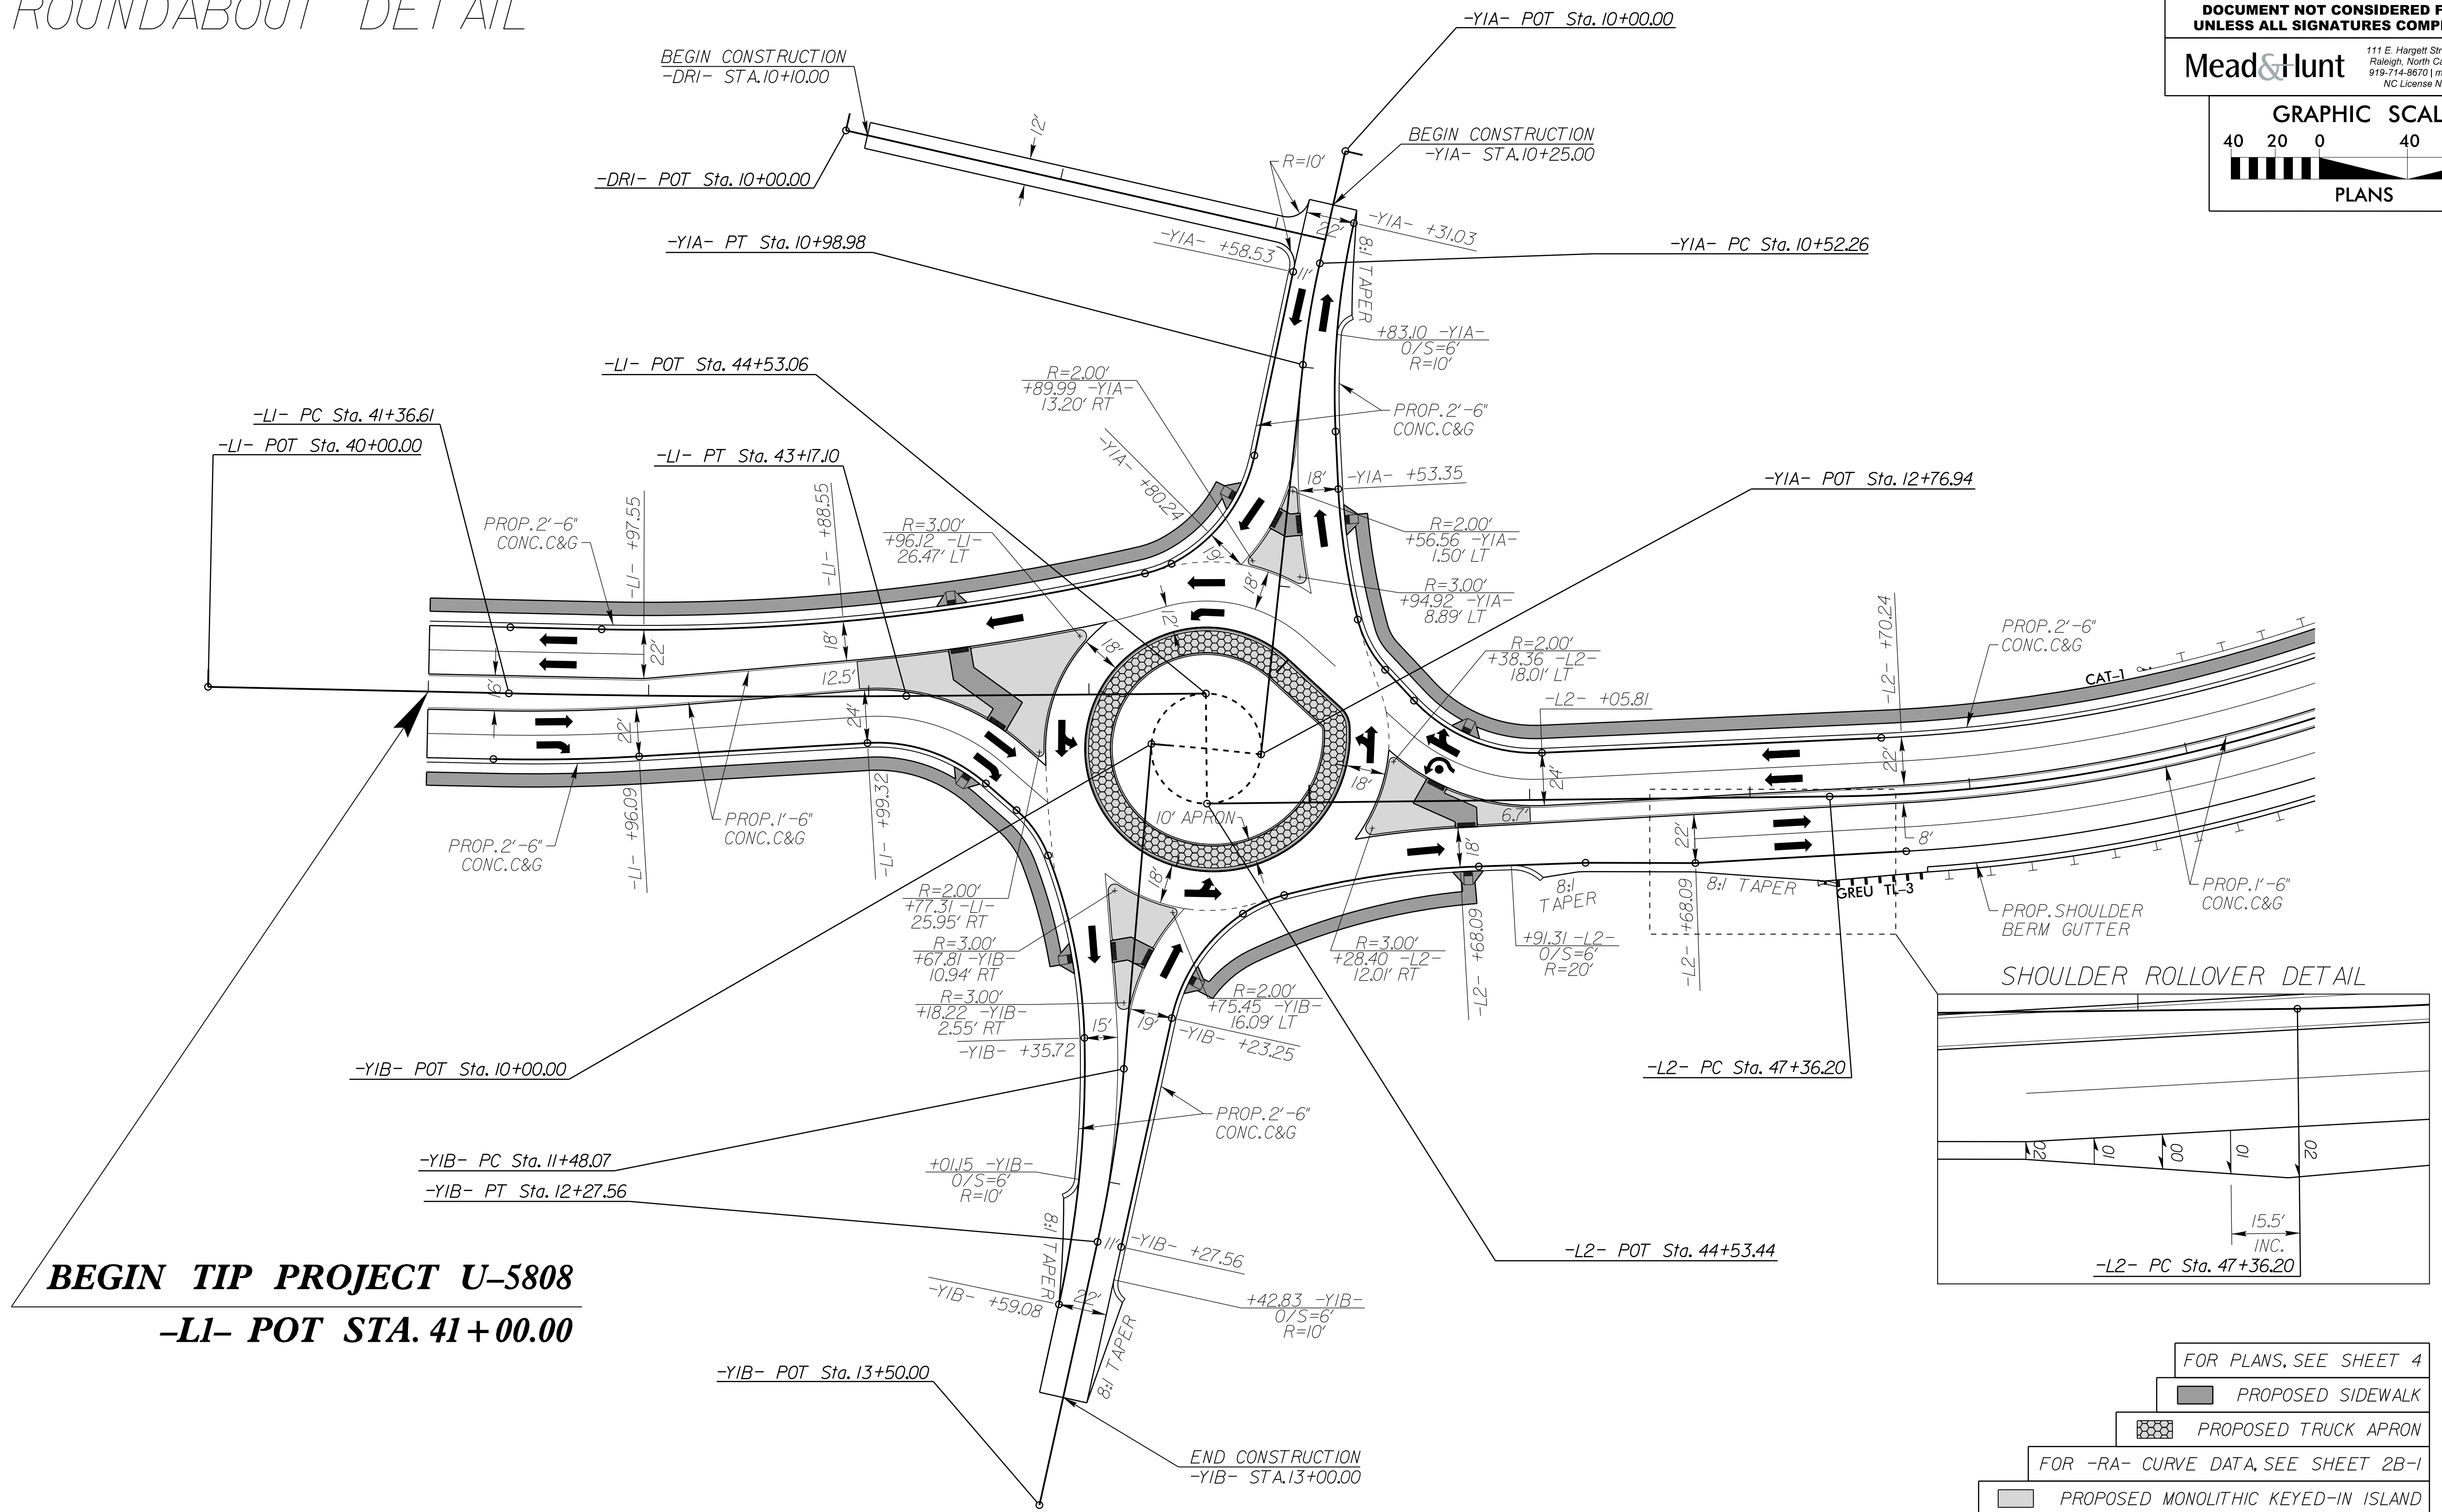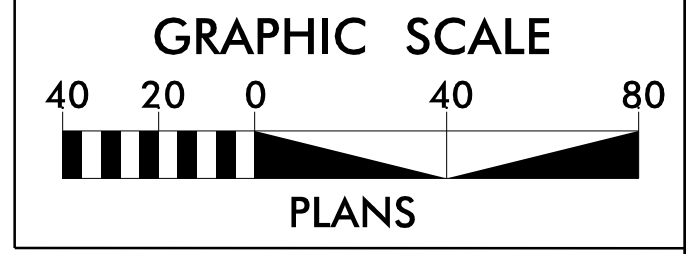

BEGIN TIP PROJECT U-5808
-LI- POT STA. 41+00.00

- FOR PLANS, SEE SHEET 4
- PROPOSED SIDEWALK
- PROPOSED TRUCK APRON
- FOR -RA- CURVE DATA, SEE SHEET 2B-1
- PROPOSED MONOLITHIC KEYED-IN ISLAND