


8/17/99



# CHESTNUT LANE & MATTHEWS-INDIAN TRAIL ROAD INTERSECTION DETAIL

PROJECT REFERENCE NO. U-5808	SHEET NO. 2B-3
---------------------------------	-------------------

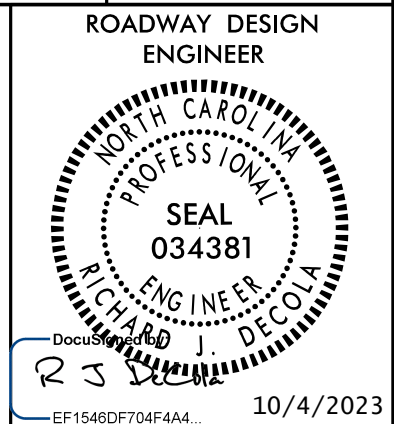

DOCUMENT NOT CONSIDERED FINAL UNLESS ALL SIGNATURES COMPLETED

**Mead & Hunt**  
 111 E. Hargett Street, Suite 300  
 Raleigh, North Carolina 27601  
 919-714-8670 | meadhunt.com  
 NC License No. F-1235

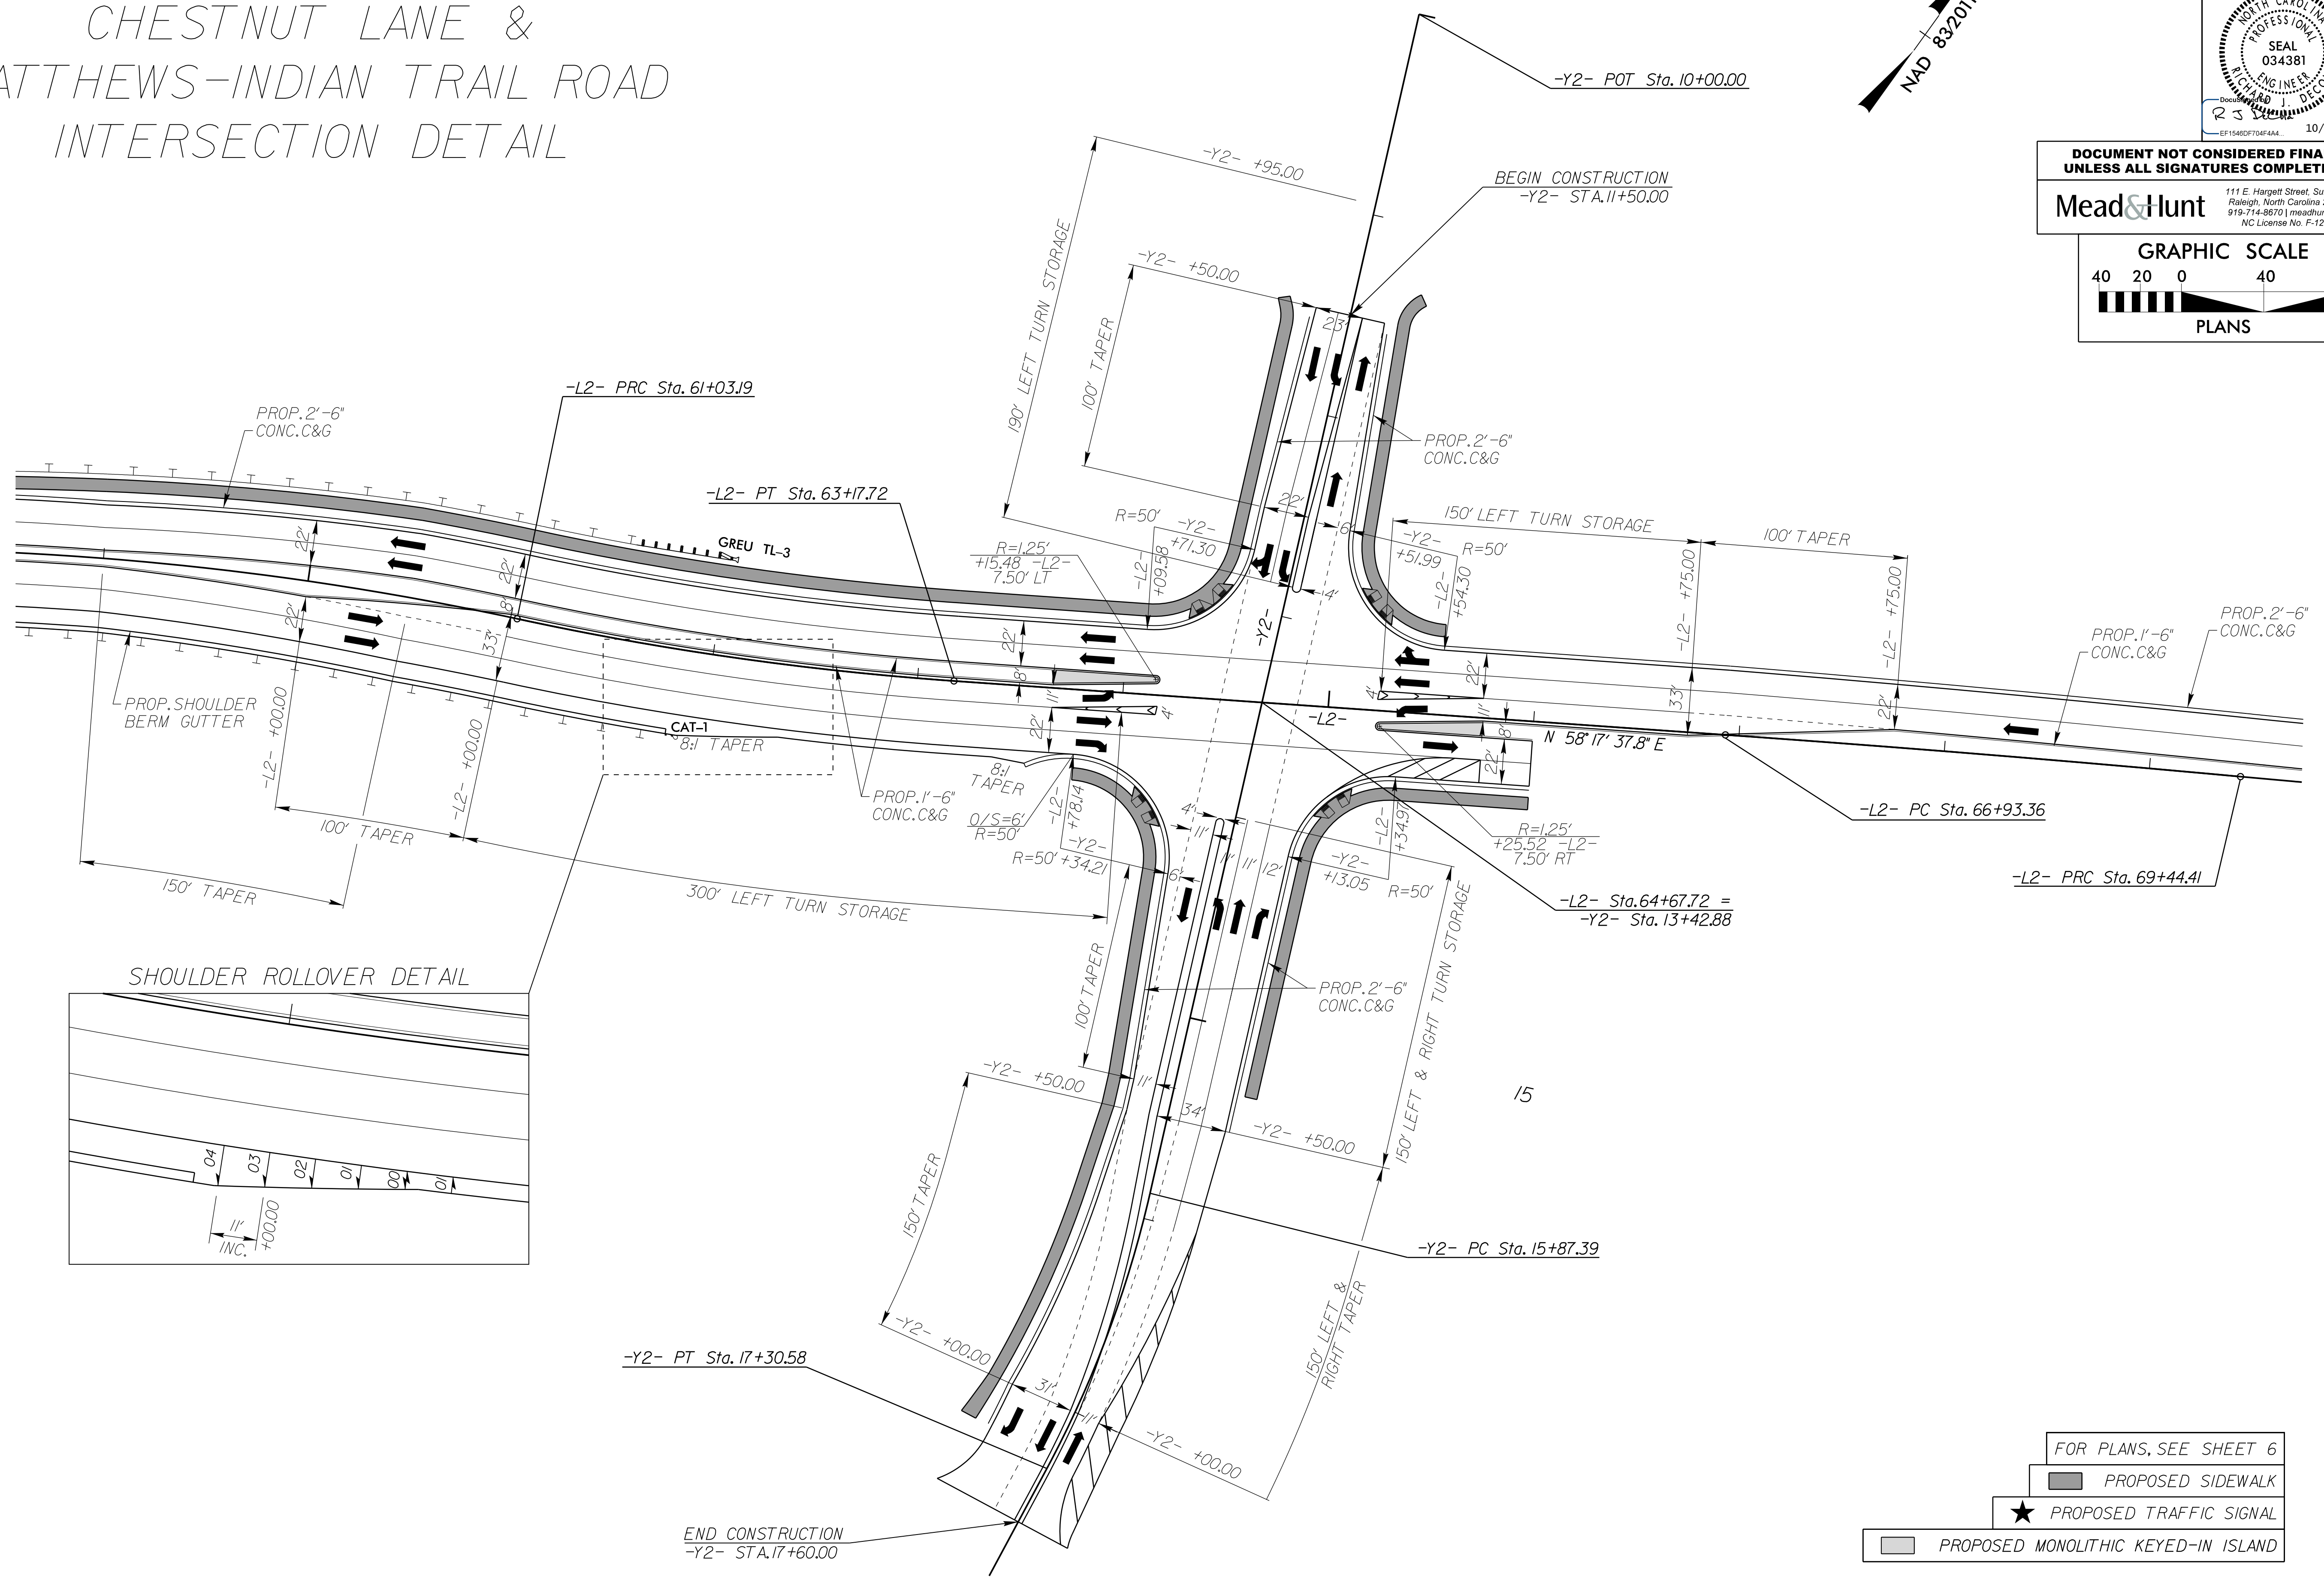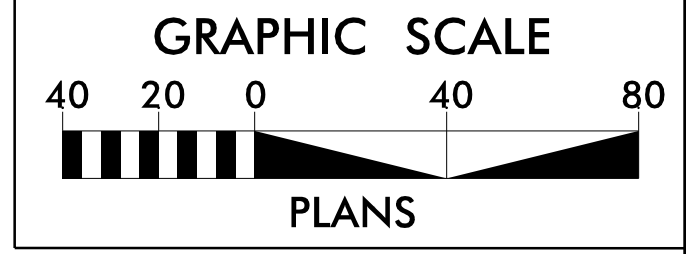

- FOR PLANS, SEE SHEET 6
- PROPOSED SIDEWALK
- ★ PROPOSED TRAFFIC SIGNAL
- PROPOSED MONOLITHIC KEYED-IN ISLAND

04\_QCI\_2023\_10/23/23  
X:\4306200\155643.01\TECH\Roadway\Proj\U5808\_Rdwy.dtl\_2B3.dgn  
178418