
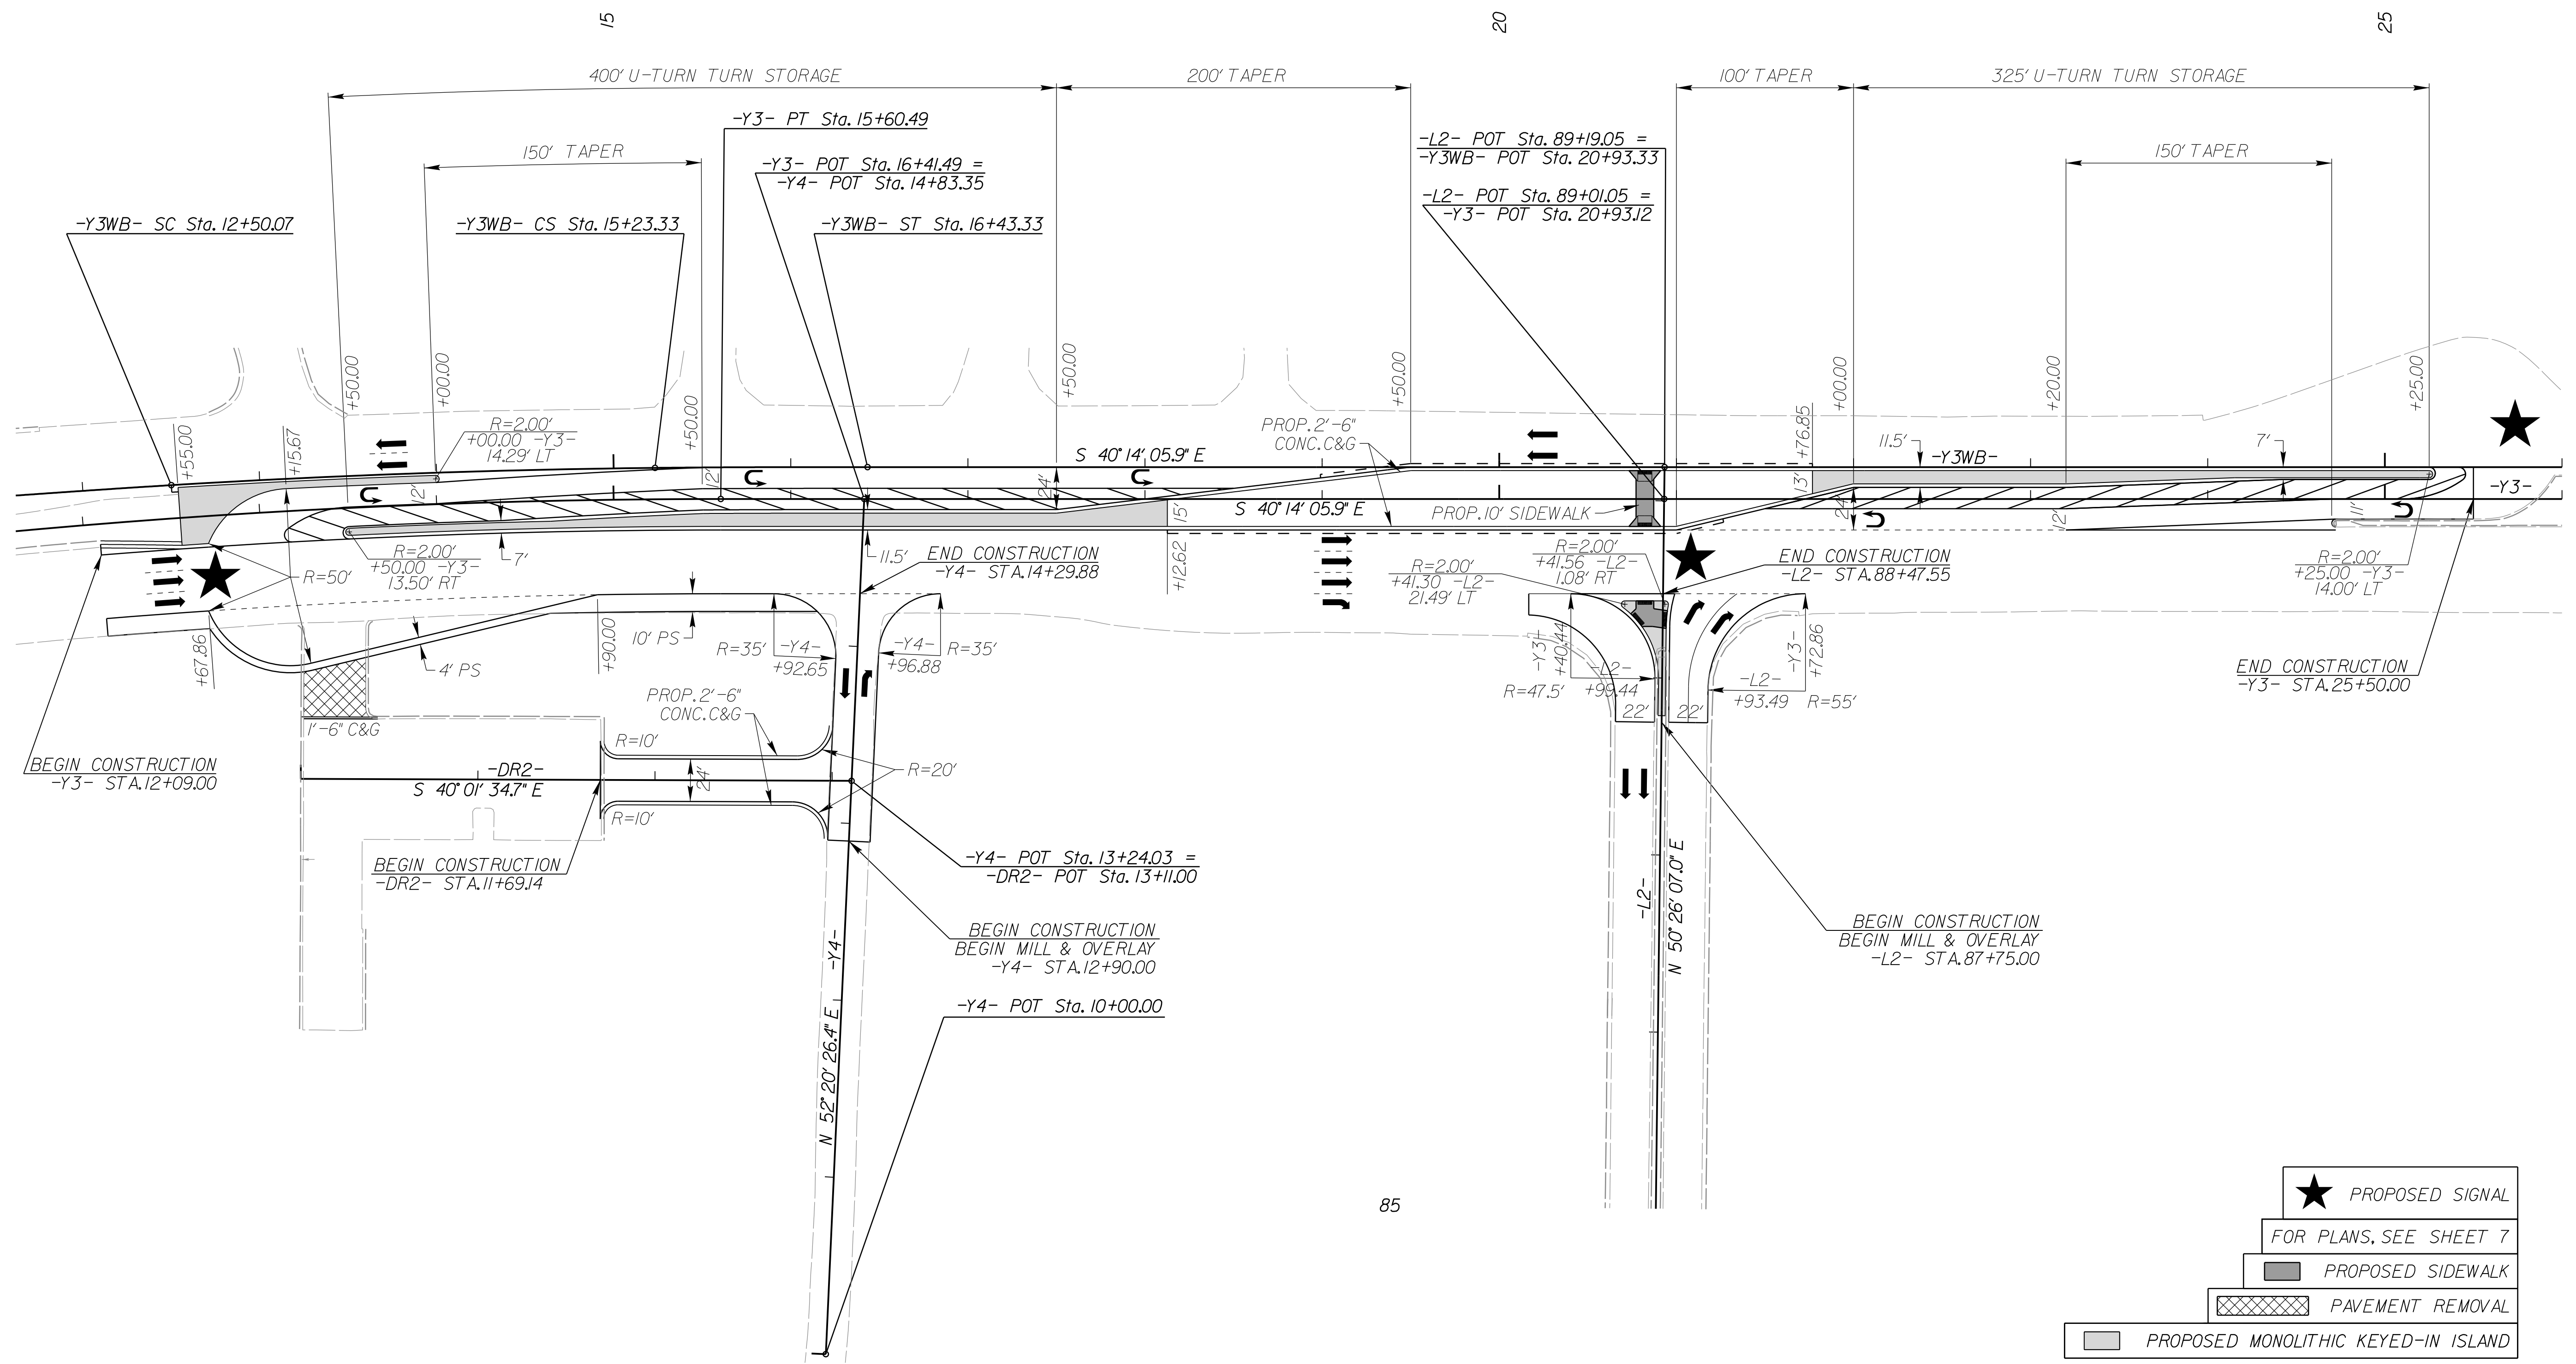


**DOCUMENT NOT CONSIDERED FINAL  
UNLESS ALL SIGNATURES COMPLETED**

**Mead & Hunt**  
111 E. Hargett Street, Suite 300  
Raleigh, North Carolina 27601  
919-714-8670 | meadhunt.com  
NC License No. F-1235

# CHESTNUT PARKWAY & US 74 (INDEPENDENCE BLVD) INTERSECTION DETAIL

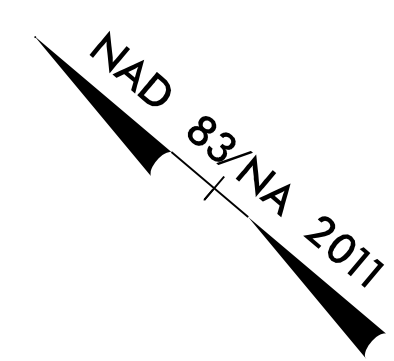

- PROPOSED SIGNAL
- FOR PLANS, SEE SHEET 7
- PROPOSED SIDEWALK
- PAVEMENT REMOVAL
- PROPOSED MONOLITHIC KEYED-IN ISLAND

8/17/99  
 04-001-2023-15-30  
 X:\4\06200\155543.01\TECH\Roadway\Proj\U5808\_Rdwy.dtl\_2B4.dgn  
 178418