
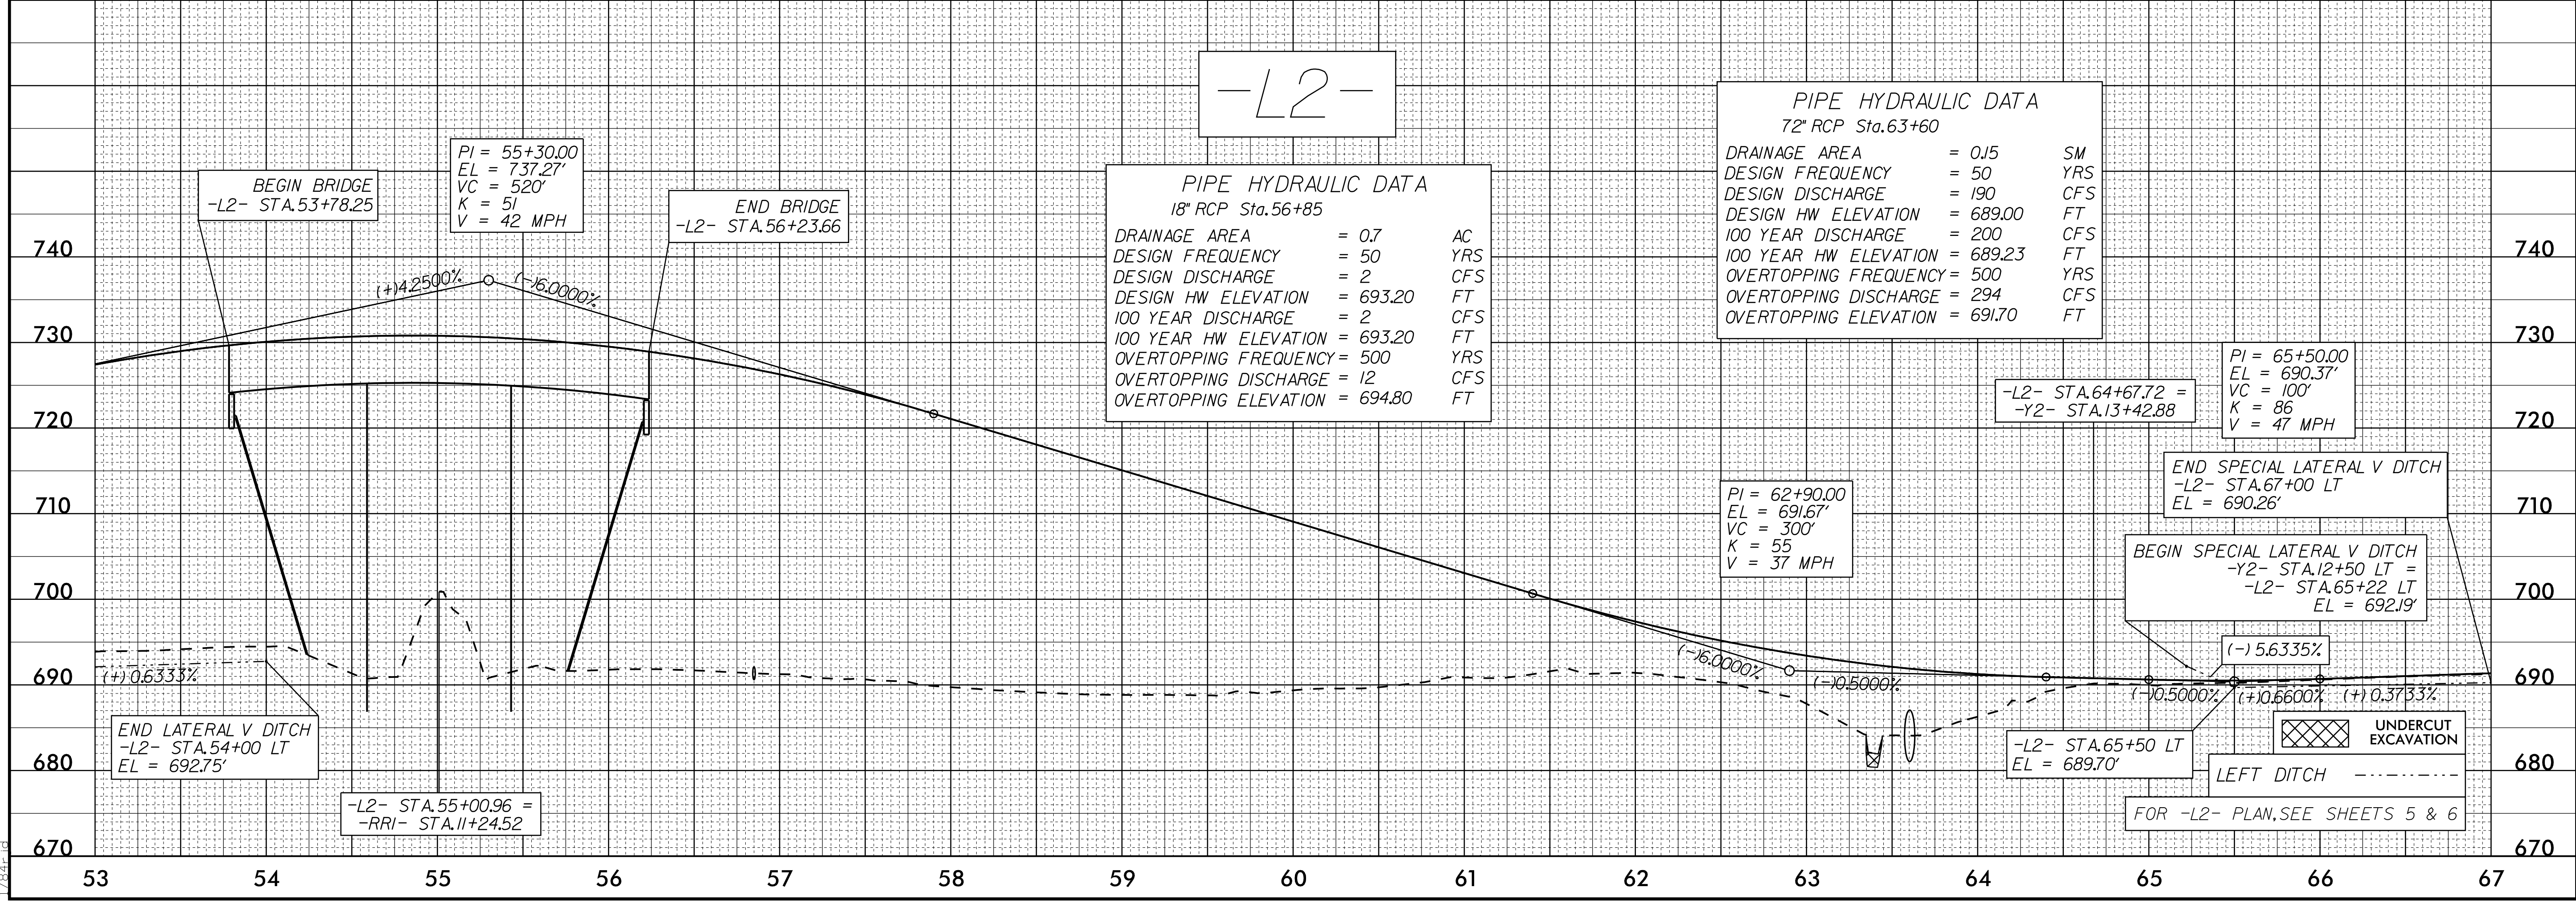


5/28/24

PROJECT REFERENCE NO. U-5808	SHEET NO. 8
ROADWAY DESIGN ENGINEER R. J. [Signature]	HYDRAULICS ENGINEER Brad Smith
SEAL 034381 REGISTERED PROFESSIONAL ENGINEER STATE OF NORTH CAROLINA	SEAL 48622 REGISTERED PROFESSIONAL ENGINEER STATE OF NORTH CAROLINA
10/4/2023	10/5/2023
DOCUMENT NOT CONSIDERED FINAL UNLESS ALL SIGNATURES COMPLETED	
Mead & Hunt	
111 E. Hargett Street, Suite 300 Raleigh, North Carolina 27601 919-714-8670 meadhunt.com NC License No. F-1235	

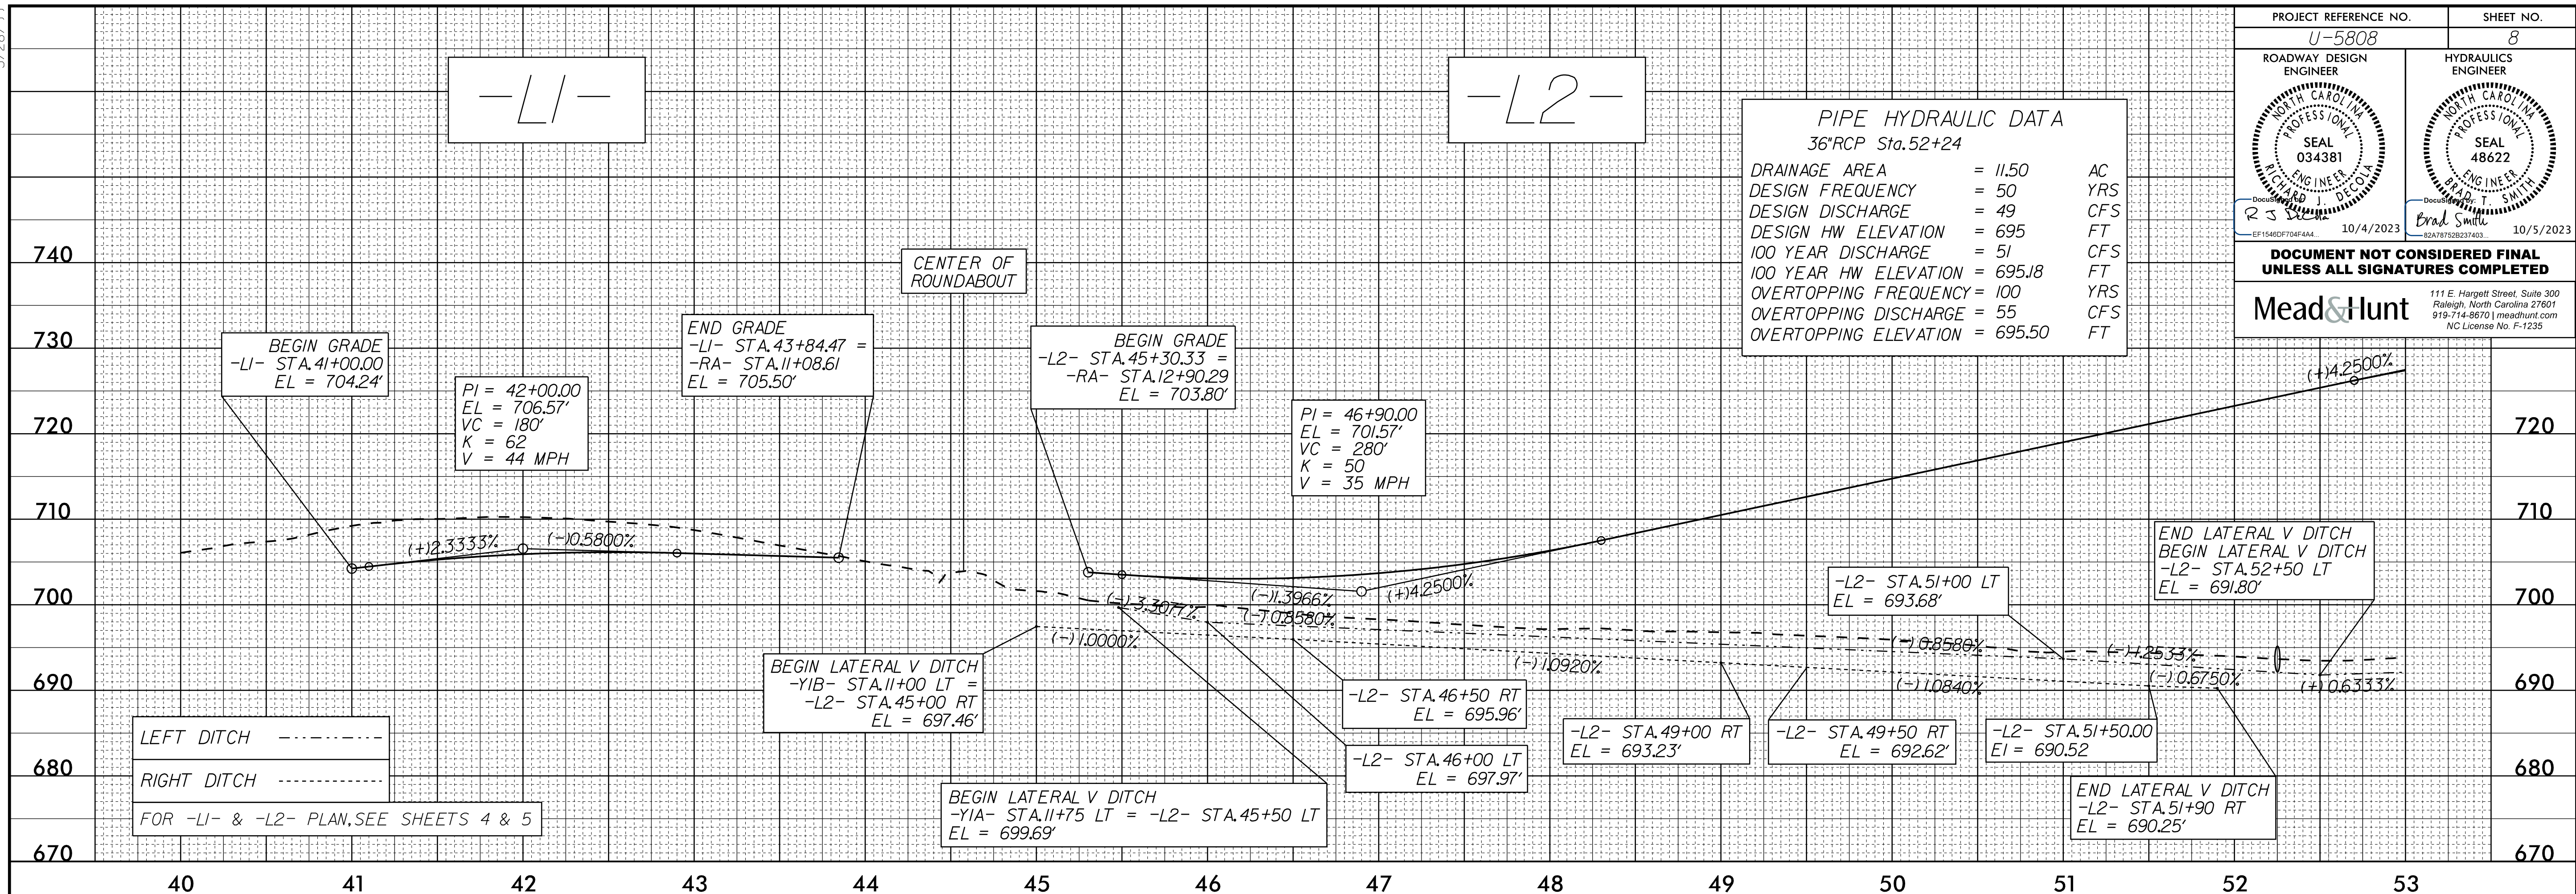

04-OCT-2023 16:31 U:\5808_Rdy_p1_08.dgn
R:\F:\adp\p\p\03\U5808_Rdy_p1_08.dgn
17:28:18