


5/28/23

PROJECT REFERENCE NO. U-5808	SHEET NO. 9
ROADWAY DESIGN ENGINEER 	HYDRAULICS ENGINEER


DOCUMENT NOT CONSIDERED FINAL UNLESS ALL SIGNATURES COMPLETED

Mead&Hunt
111 E. Hargett Street, Suite 300
Raleigh, North Carolina 27601
919-714-8670 | meadhunt.com
NC License No. F-1235

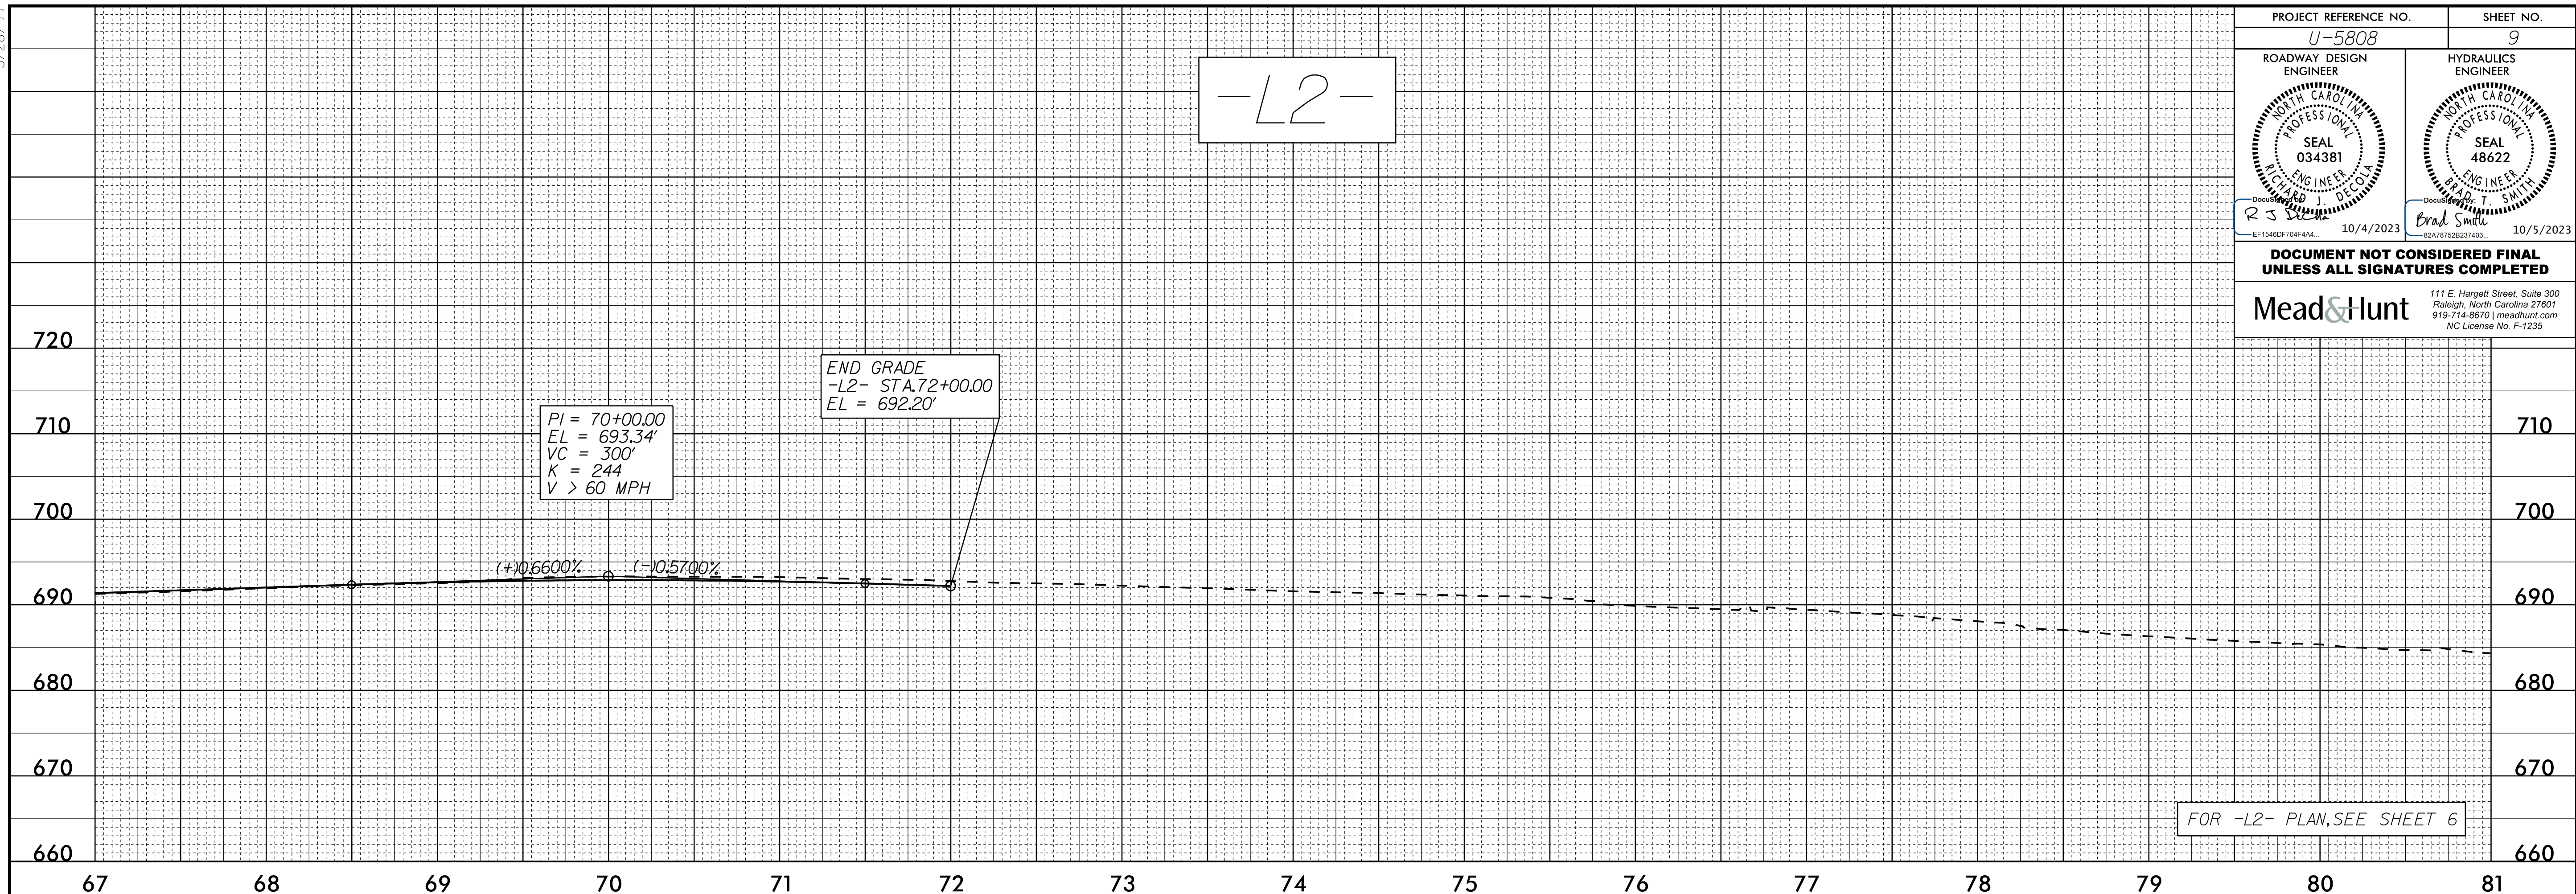

FOR -L2- PLAN, SEE SHEET 6

04-OCT-2023 16:31
P:\Projects\U5808-Rdy-p1_09.dgn
1784518

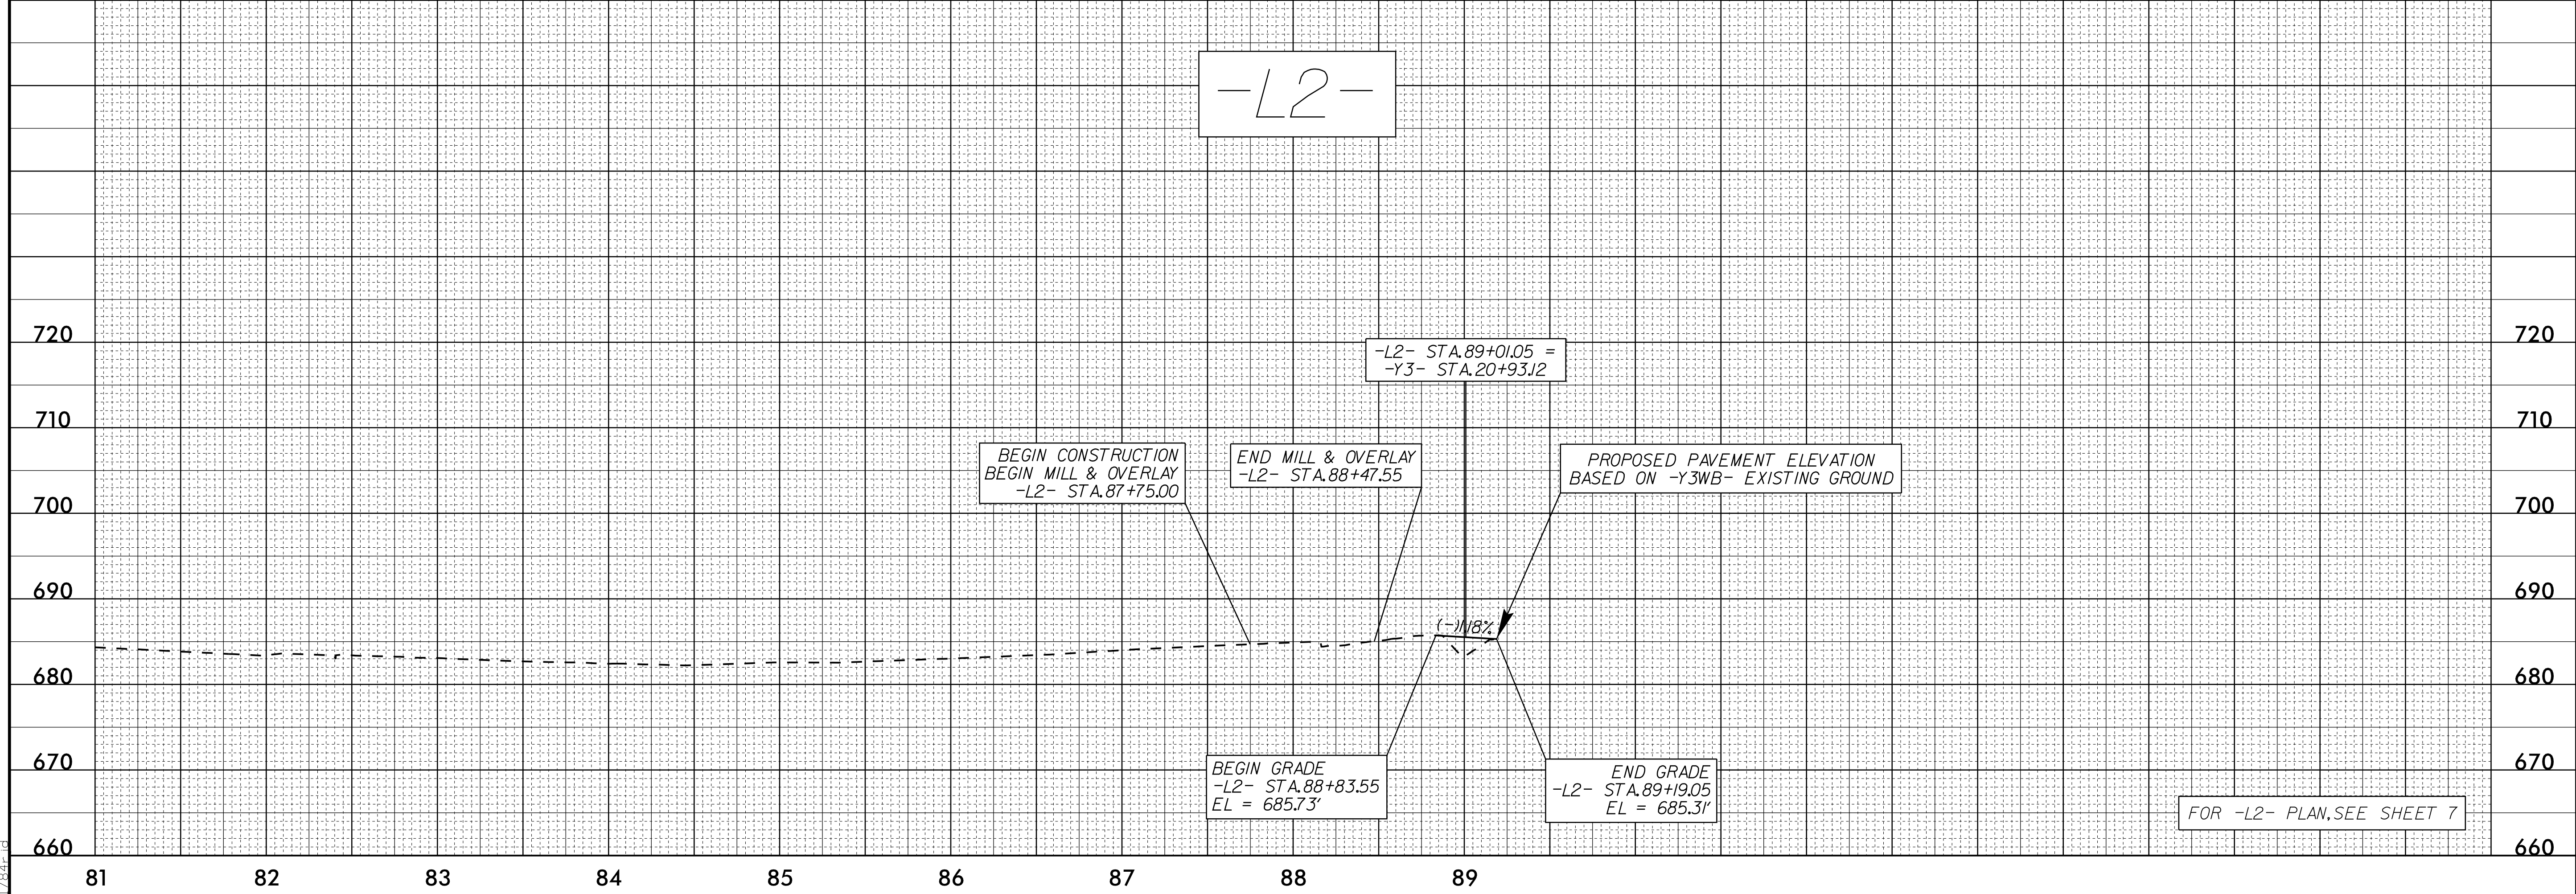

FOR -L2- PLAN, SEE SHEET 7