
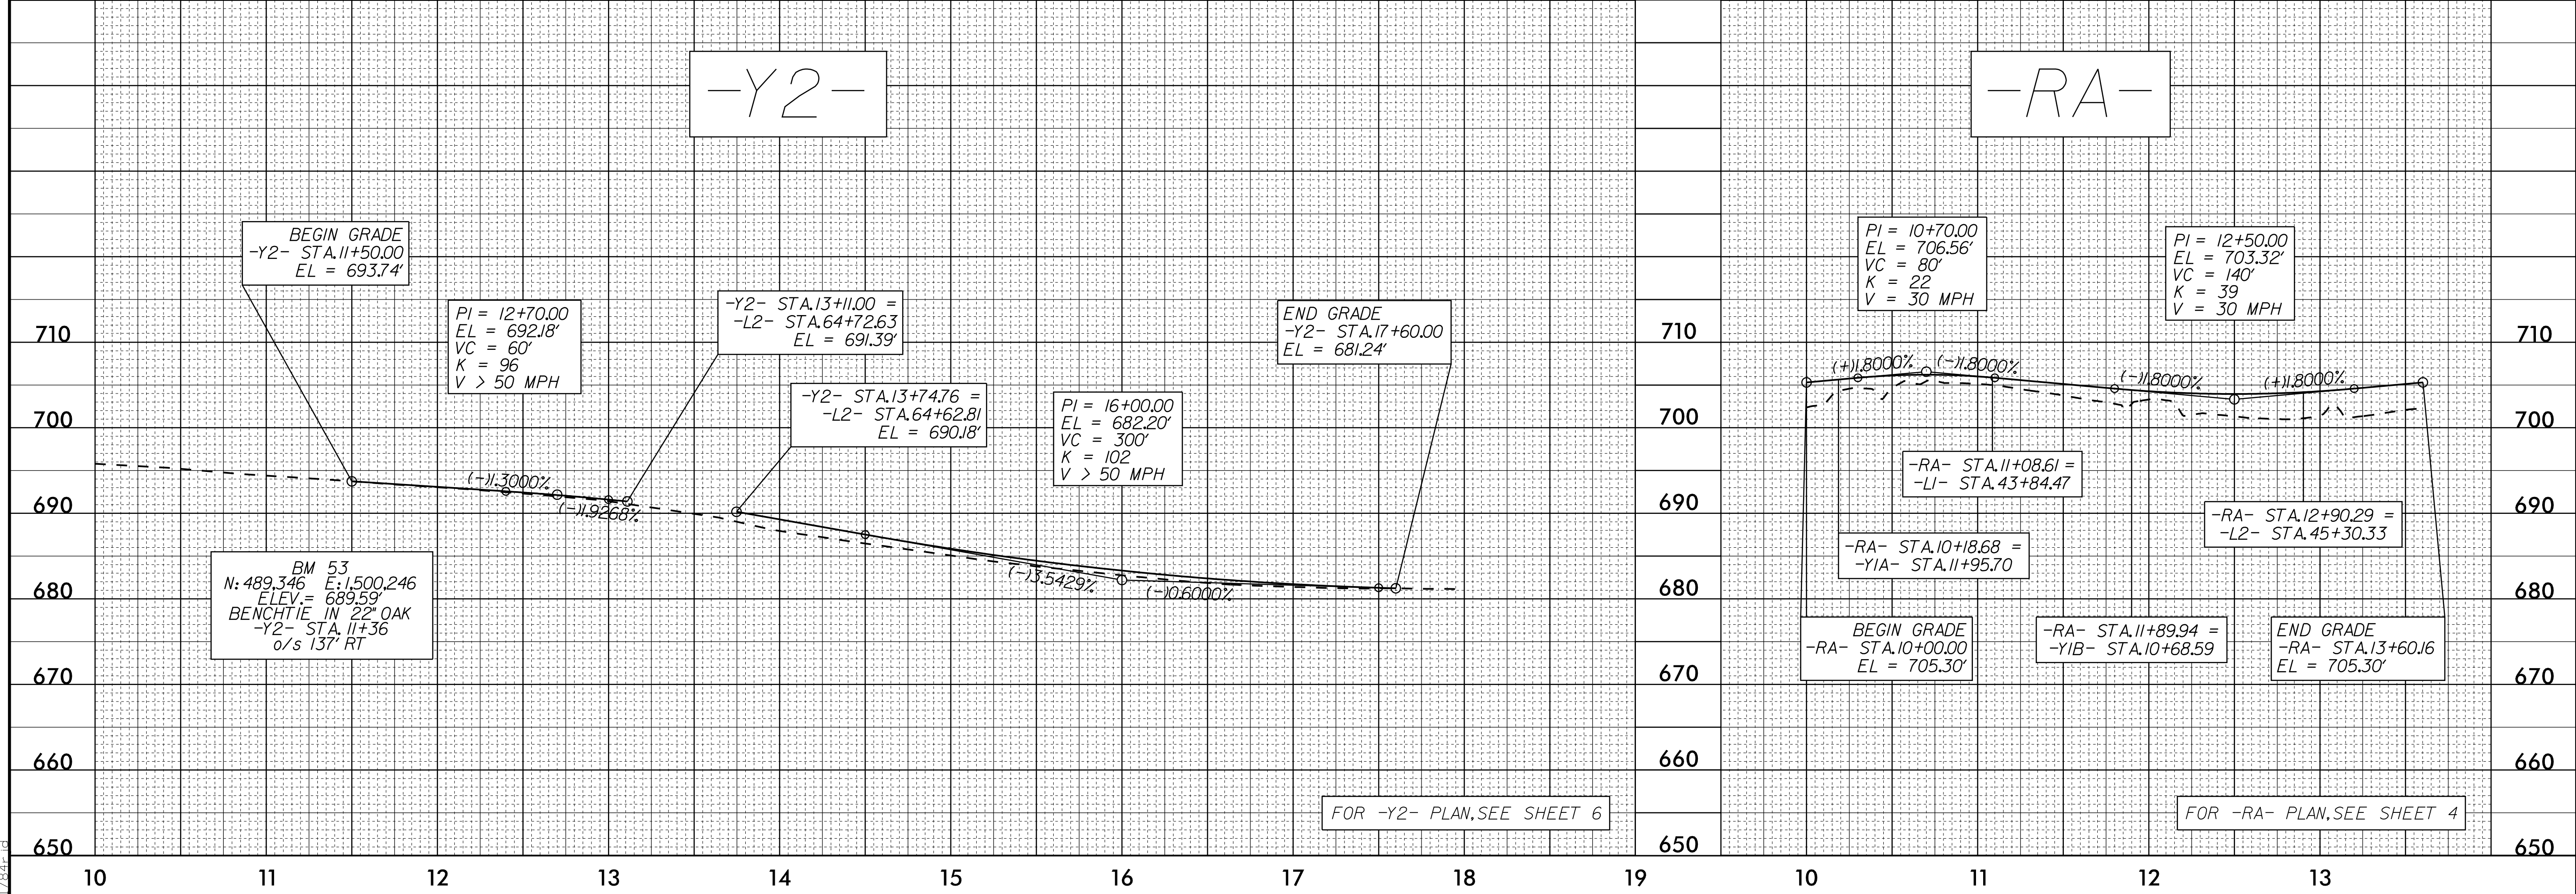


5/28/24

PROJECT REFERENCE NO. U-5808	SHEET NO. 10
ROADWAY DESIGN ENGINEER SEAL 034381 R S	HYDRAULICS ENGINEER SEAL 48622 BRAD SMITH
10/4/2023	10/5/2023

**DOCUMENT NOT CONSIDERED FINAL  
UNLESS ALL SIGNATURES COMPLETED**

**Mead&Hunt**  
111 E. Hargett Street, Suite 300  
Raleigh, North Carolina 27601  
919-714-8670 | meadhunt.com  
NC License No. F-1235

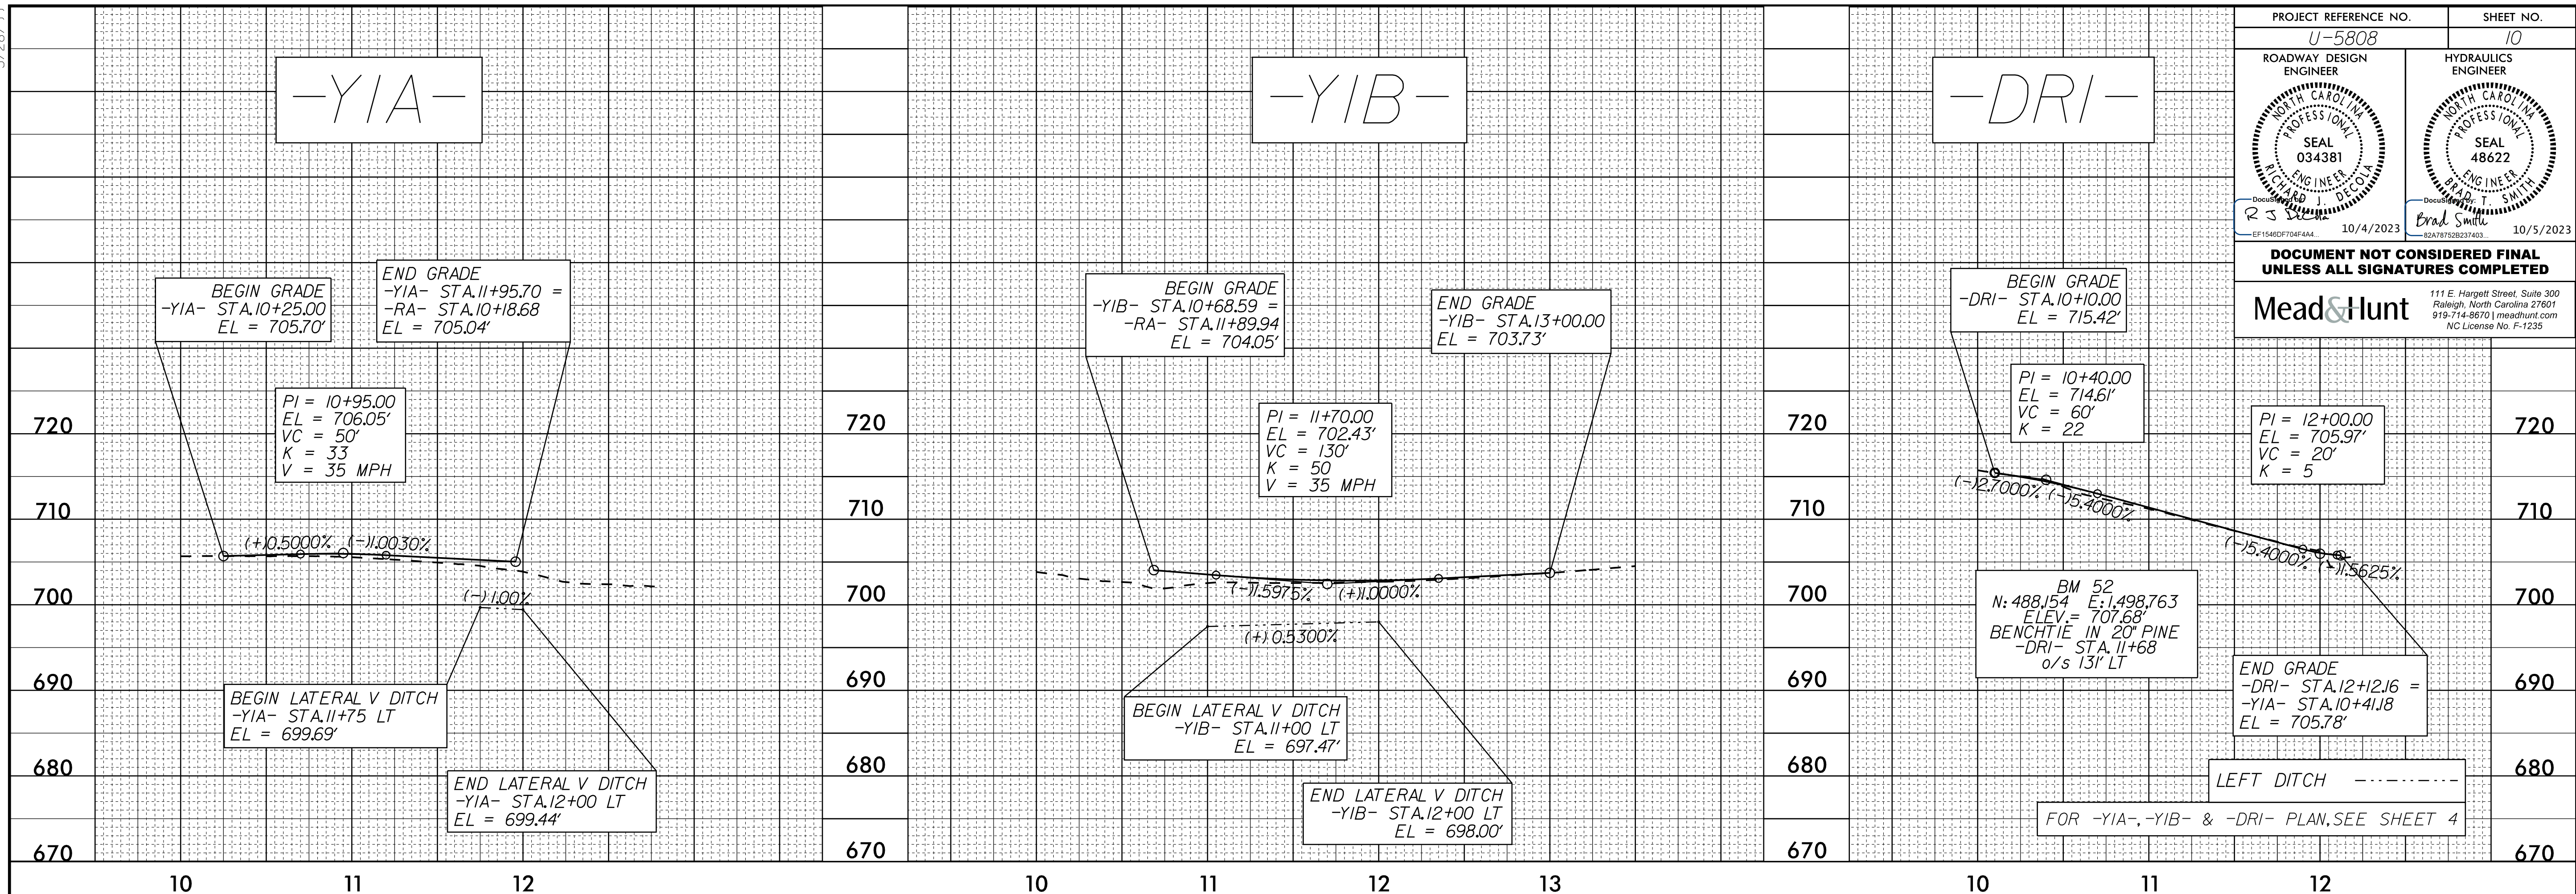

04\_OCT\_2023\_16:31 U5808\_Rdy\_p1\_10.dgn