
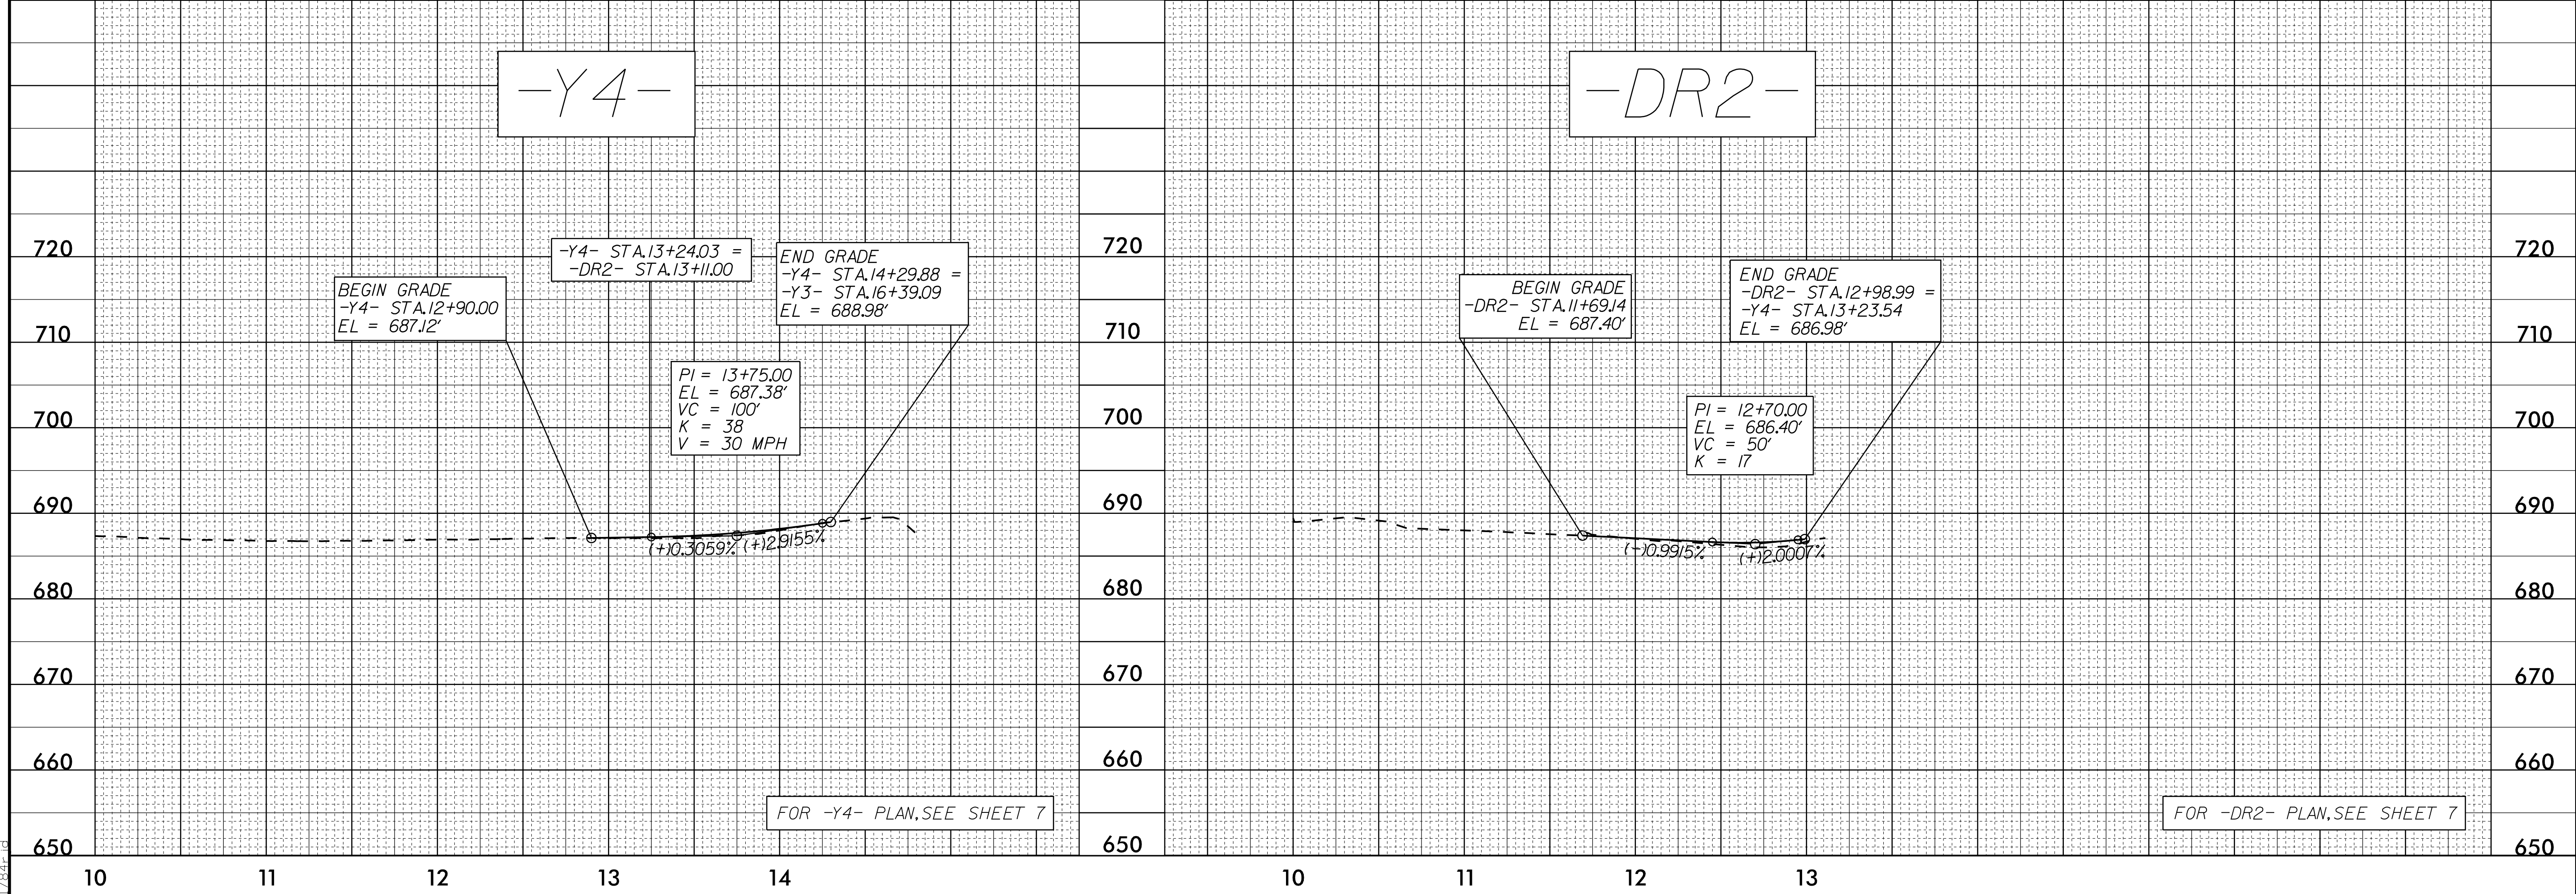


5/28/23

PROJECT REFERENCE NO. U-5808	SHEET NO. 11
ROADWAY DESIGN ENGINEER R S [Signature]	HYDRAULICS ENGINEER Brad Smith
PROFESSIONAL SEAL 034381 ENGINEER ROADWAY DESIGN	PROFESSIONAL SEAL 48622 ENGINEER HYDRAULICS
10/4/2023	10/5/2023
DOCUMENT NOT CONSIDERED FINAL UNLESS ALL SIGNATURES COMPLETED	
Mead&Hunt 111 E. Hargett Street, Suite 300 Raleigh, North Carolina 27601 919-714-8670   meadhunt.com NC License No. F-1235	

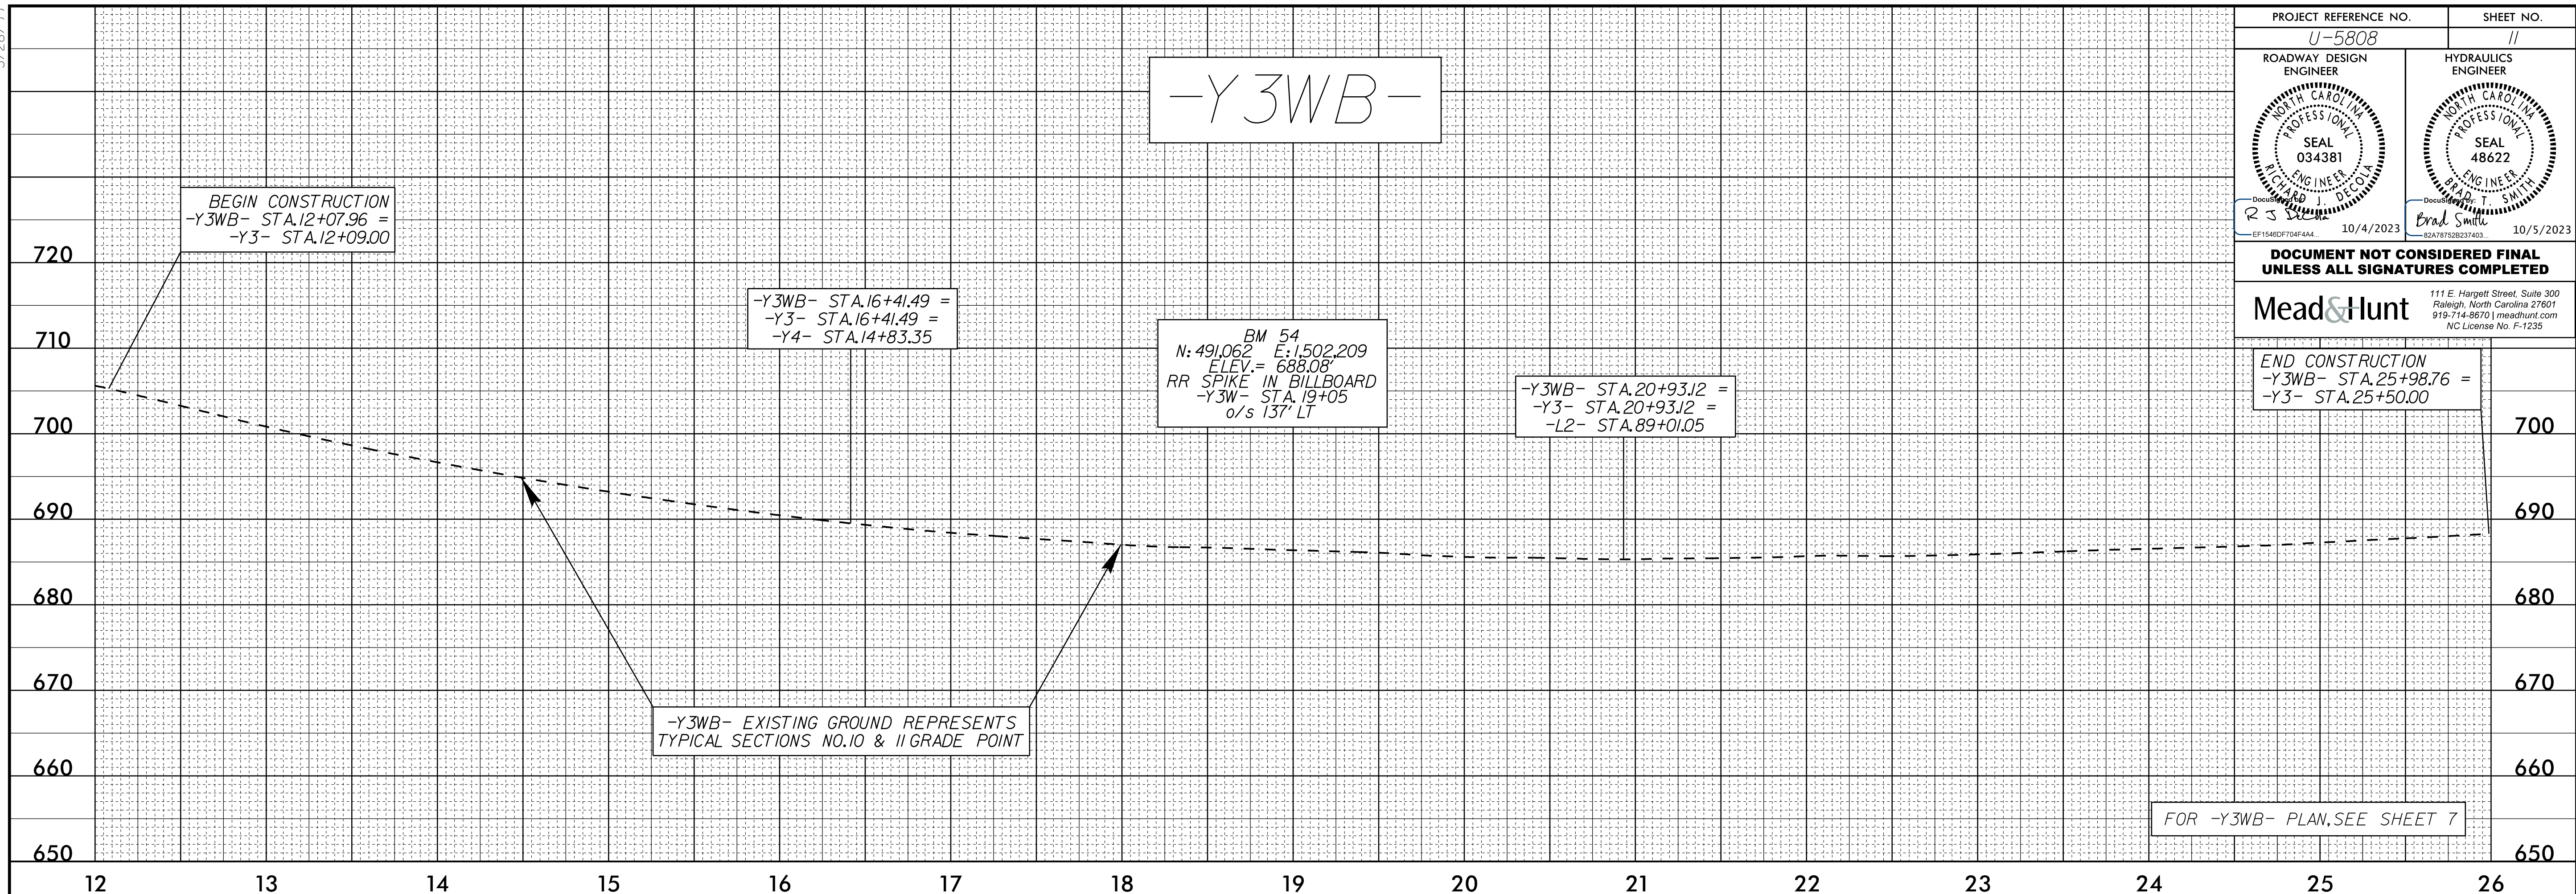

04-OCT-2023 16:31 U5808-Relay\_p11.dgn