
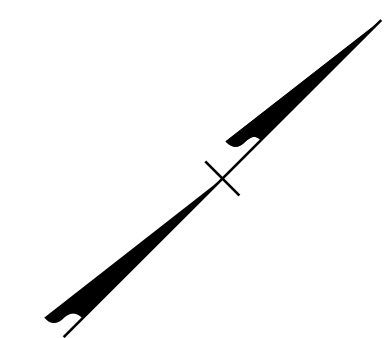


PROJ. REFERENCE NO.	SHEET NO.
U-5808	TMP-4
PLANS PREPARED BY:	
Mead&Hunt	
111 E. Hargett Street, Suite 300 Raleigh, North Carolina 27601 919-714-8670 meadhunt.com NC License No. F-1235	

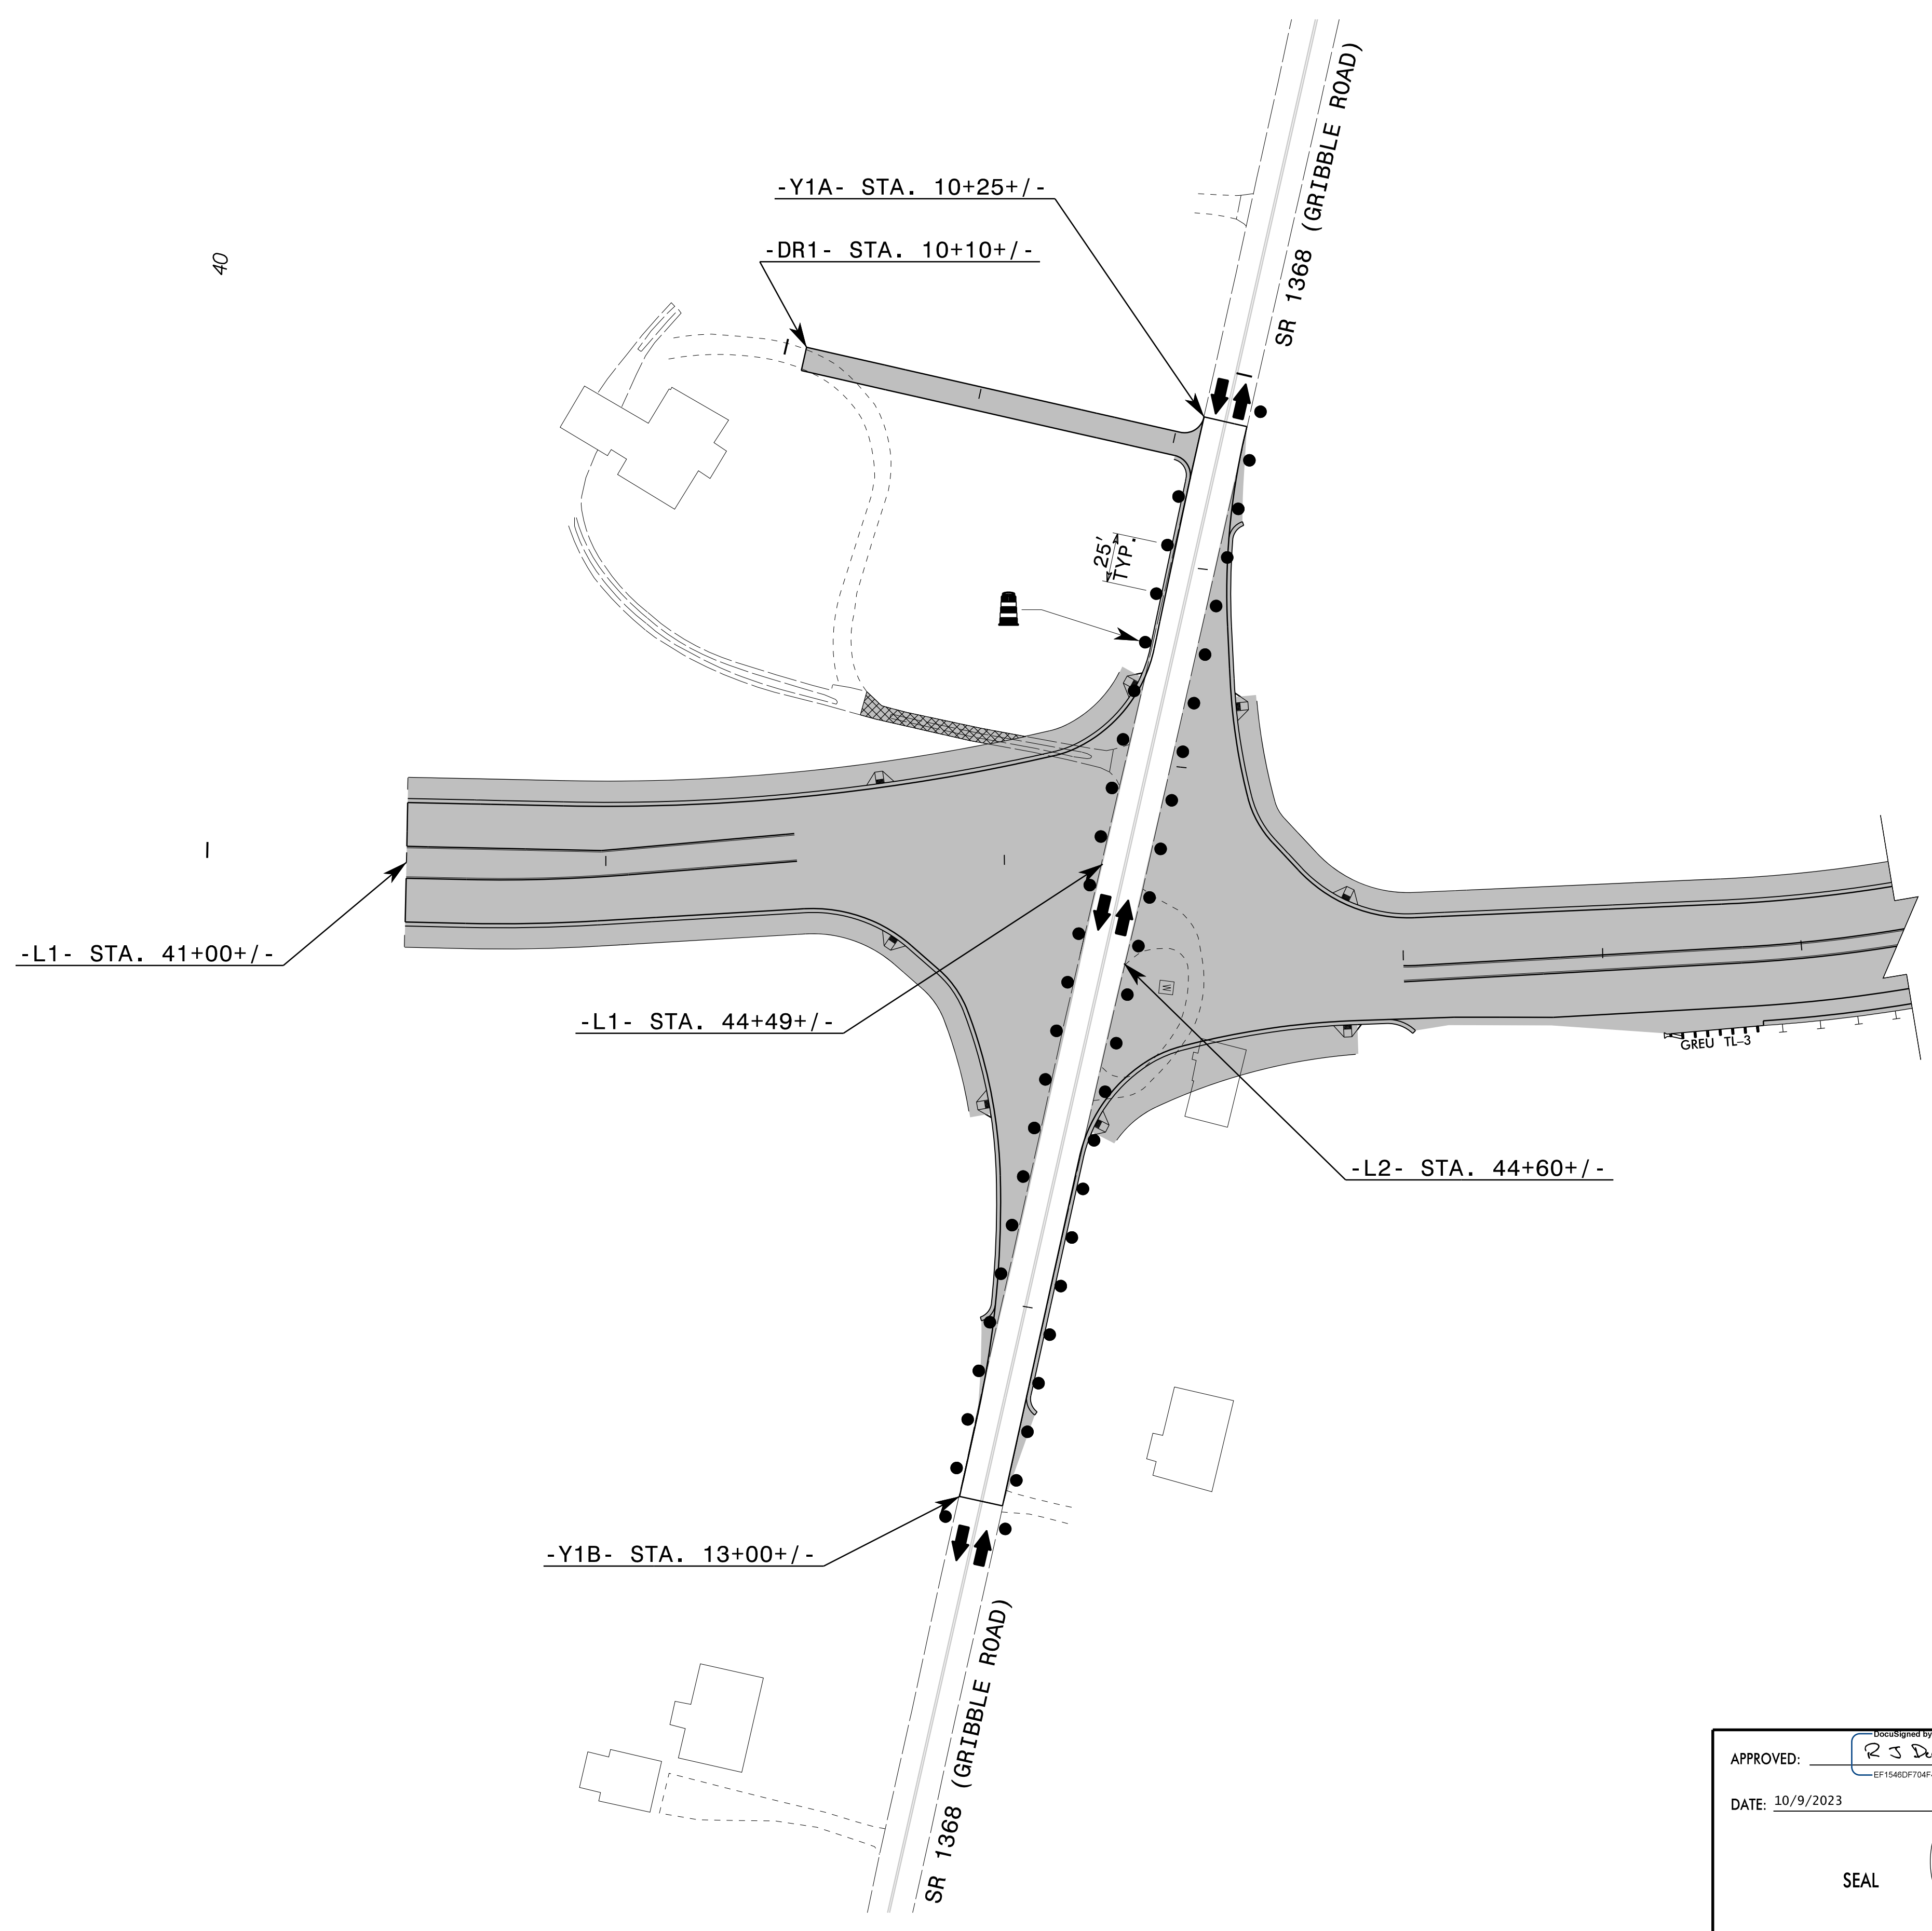


10/9/2023
X:\4306200\56543.0\TECH\TrafficControl\TCP\U5808_TC_TMP_4_AREAL_PHASE1.dgn
User:jt784rjd

APPROVED: *RS Decker*
DATE: 10/9/2023

SEAL

DOCUMENT NOT CONSIDERED FINAL
UNLESS ALL SIGNATURES COMPLETED

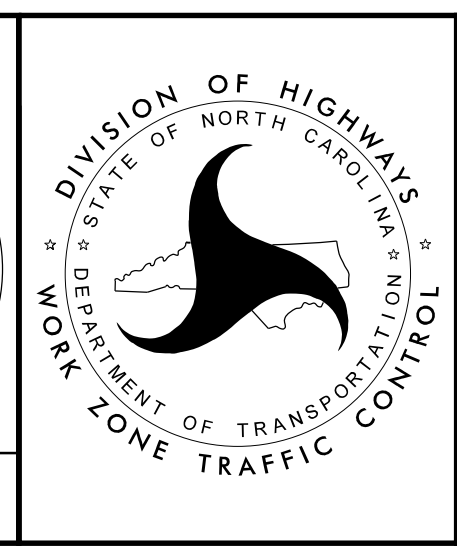

AREA 1
PHASE I
DETAIL